





PROPOSED REAR ELEVATION  
SCALE 1:100

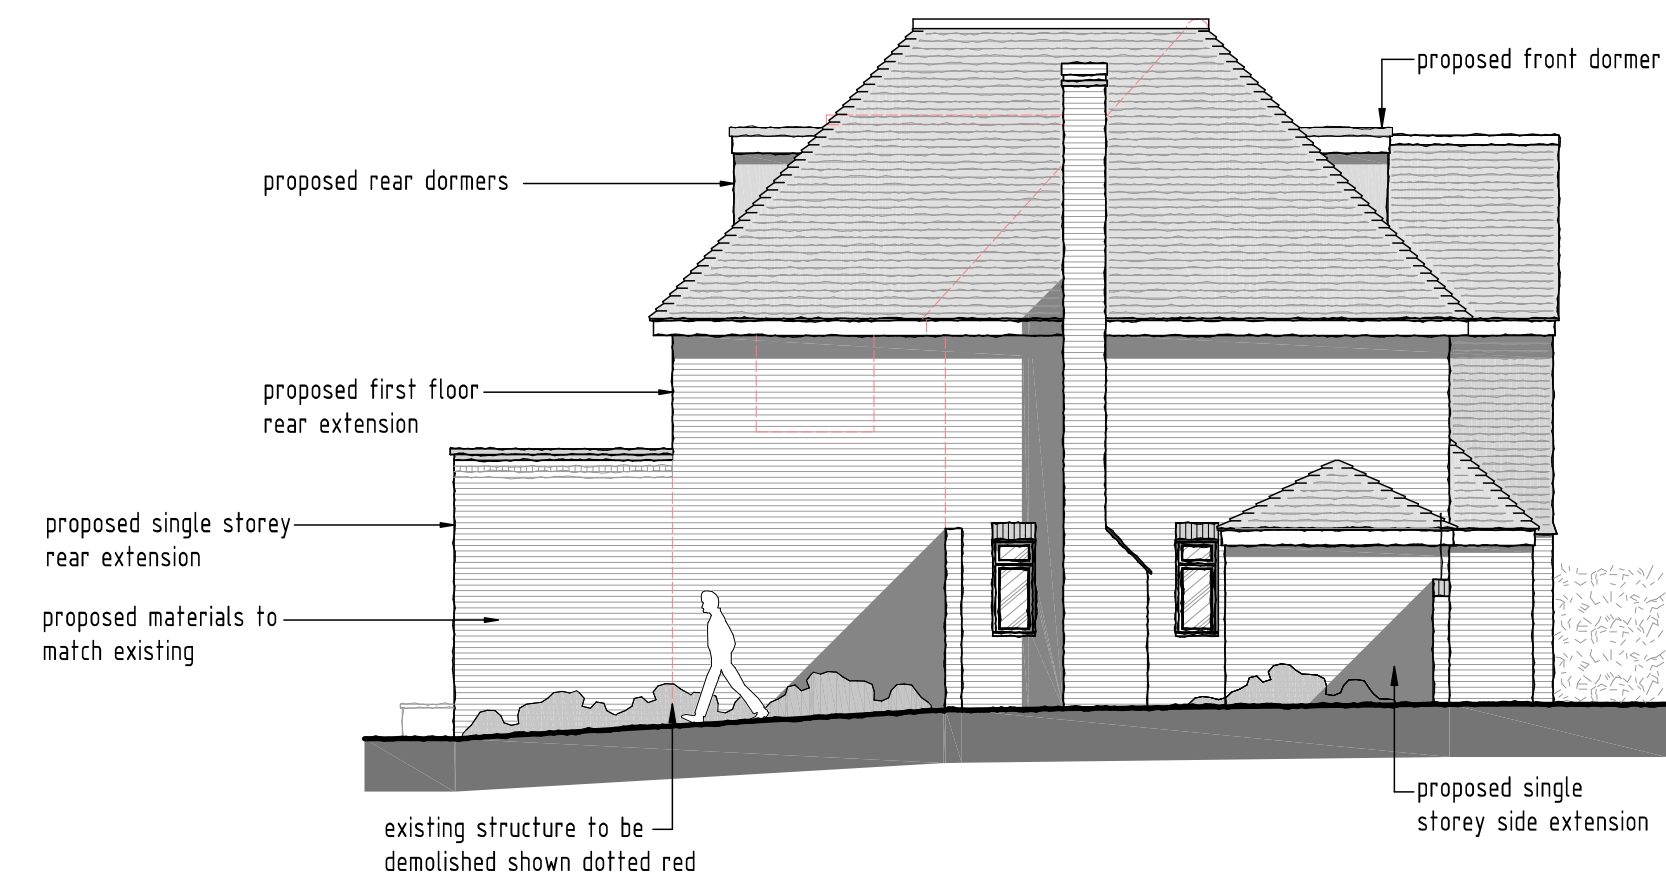


PROPOSED SIDE ELEVATION  
SCALE 1:100




PROPOSED FRONT ELEVATION  
SCALE 1:100

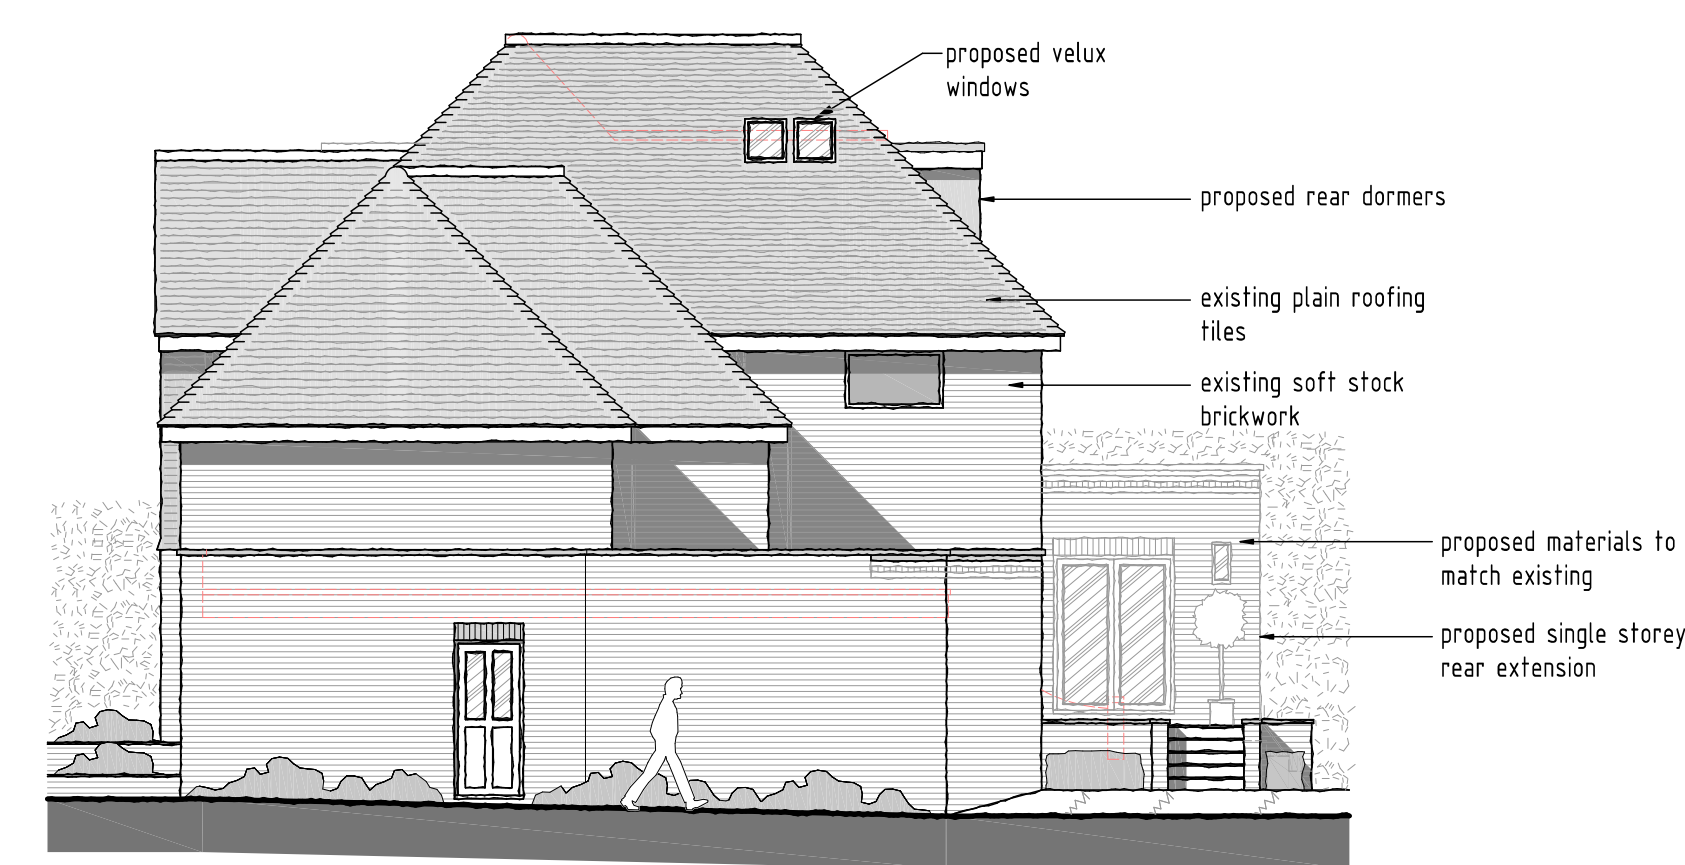


PROPOSED SIDE ELEVATION  
SCALE 1:100

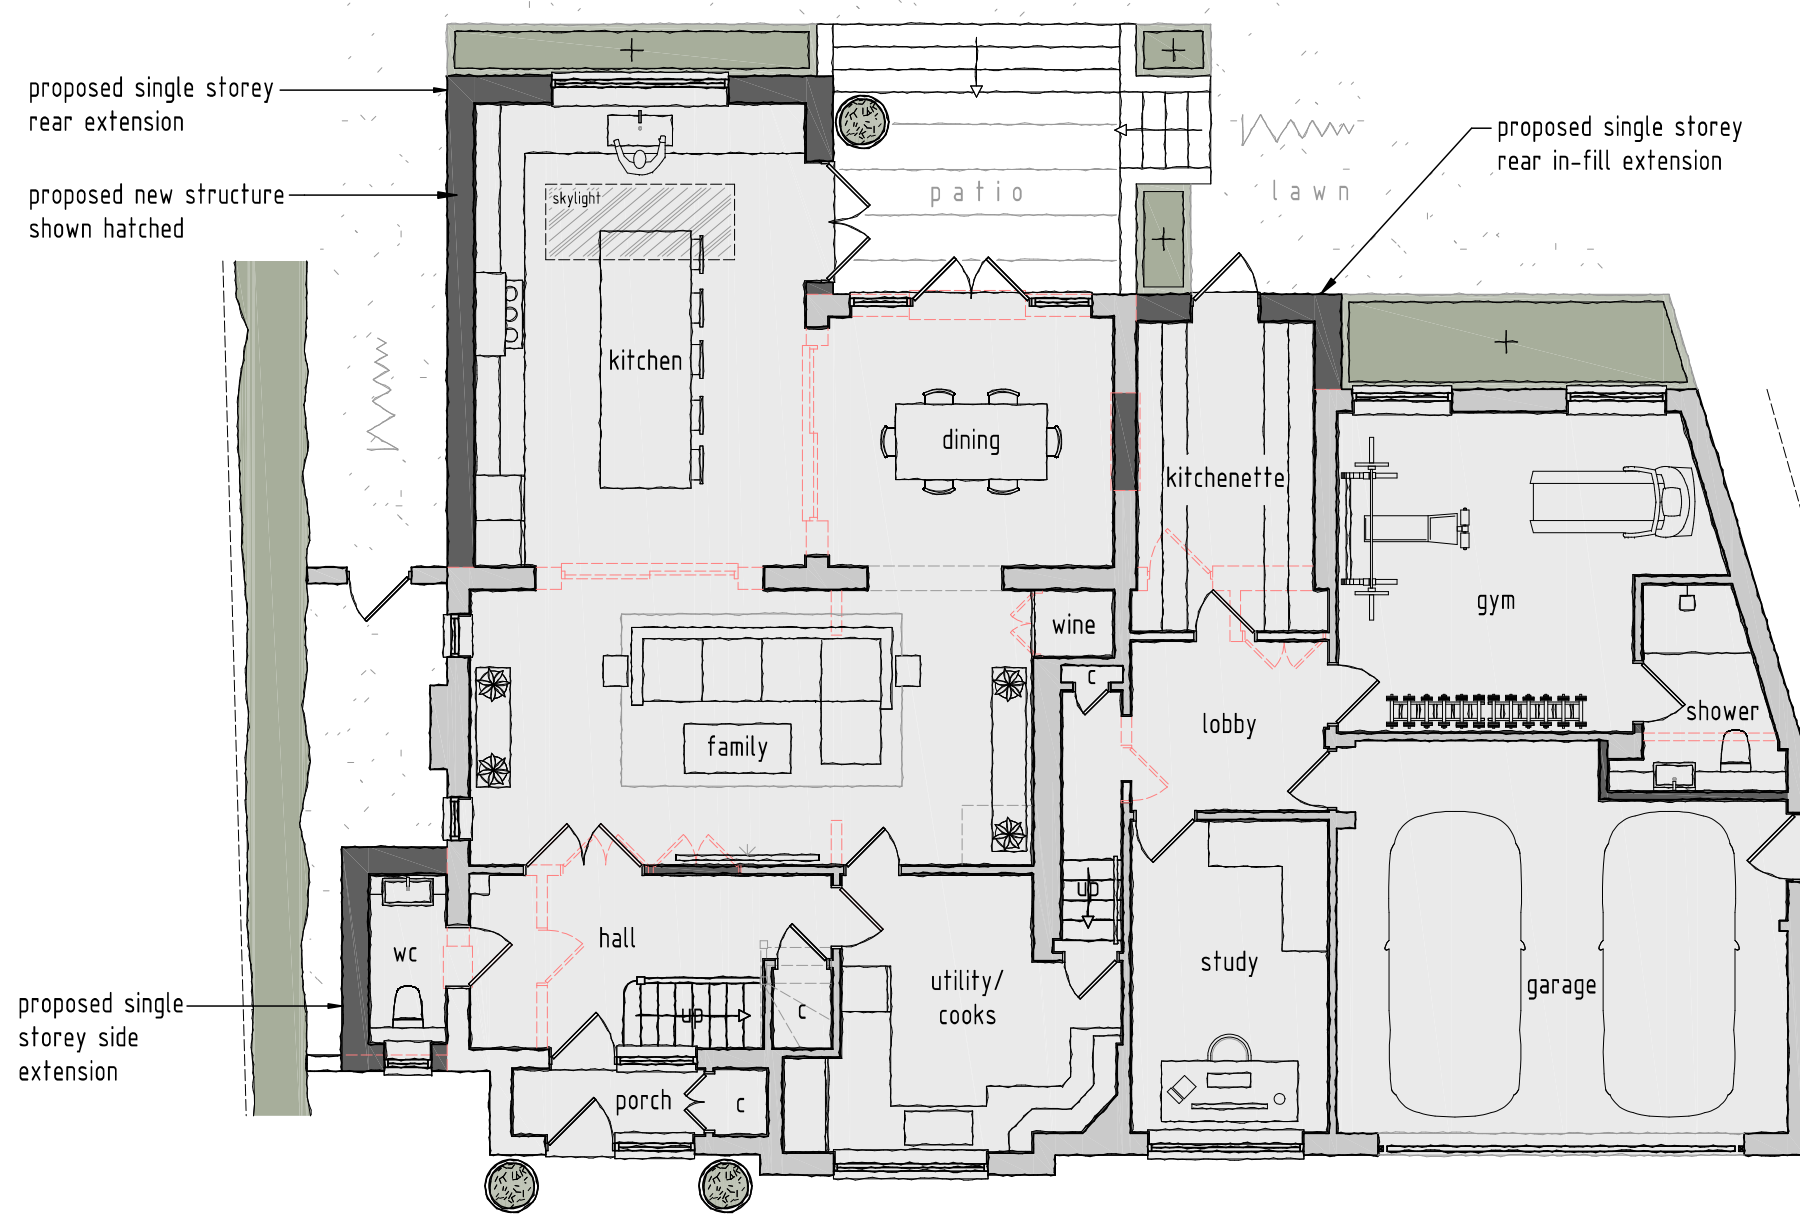


PROPOSED GROUND FLOOR PLAN  
SCALE 1:100

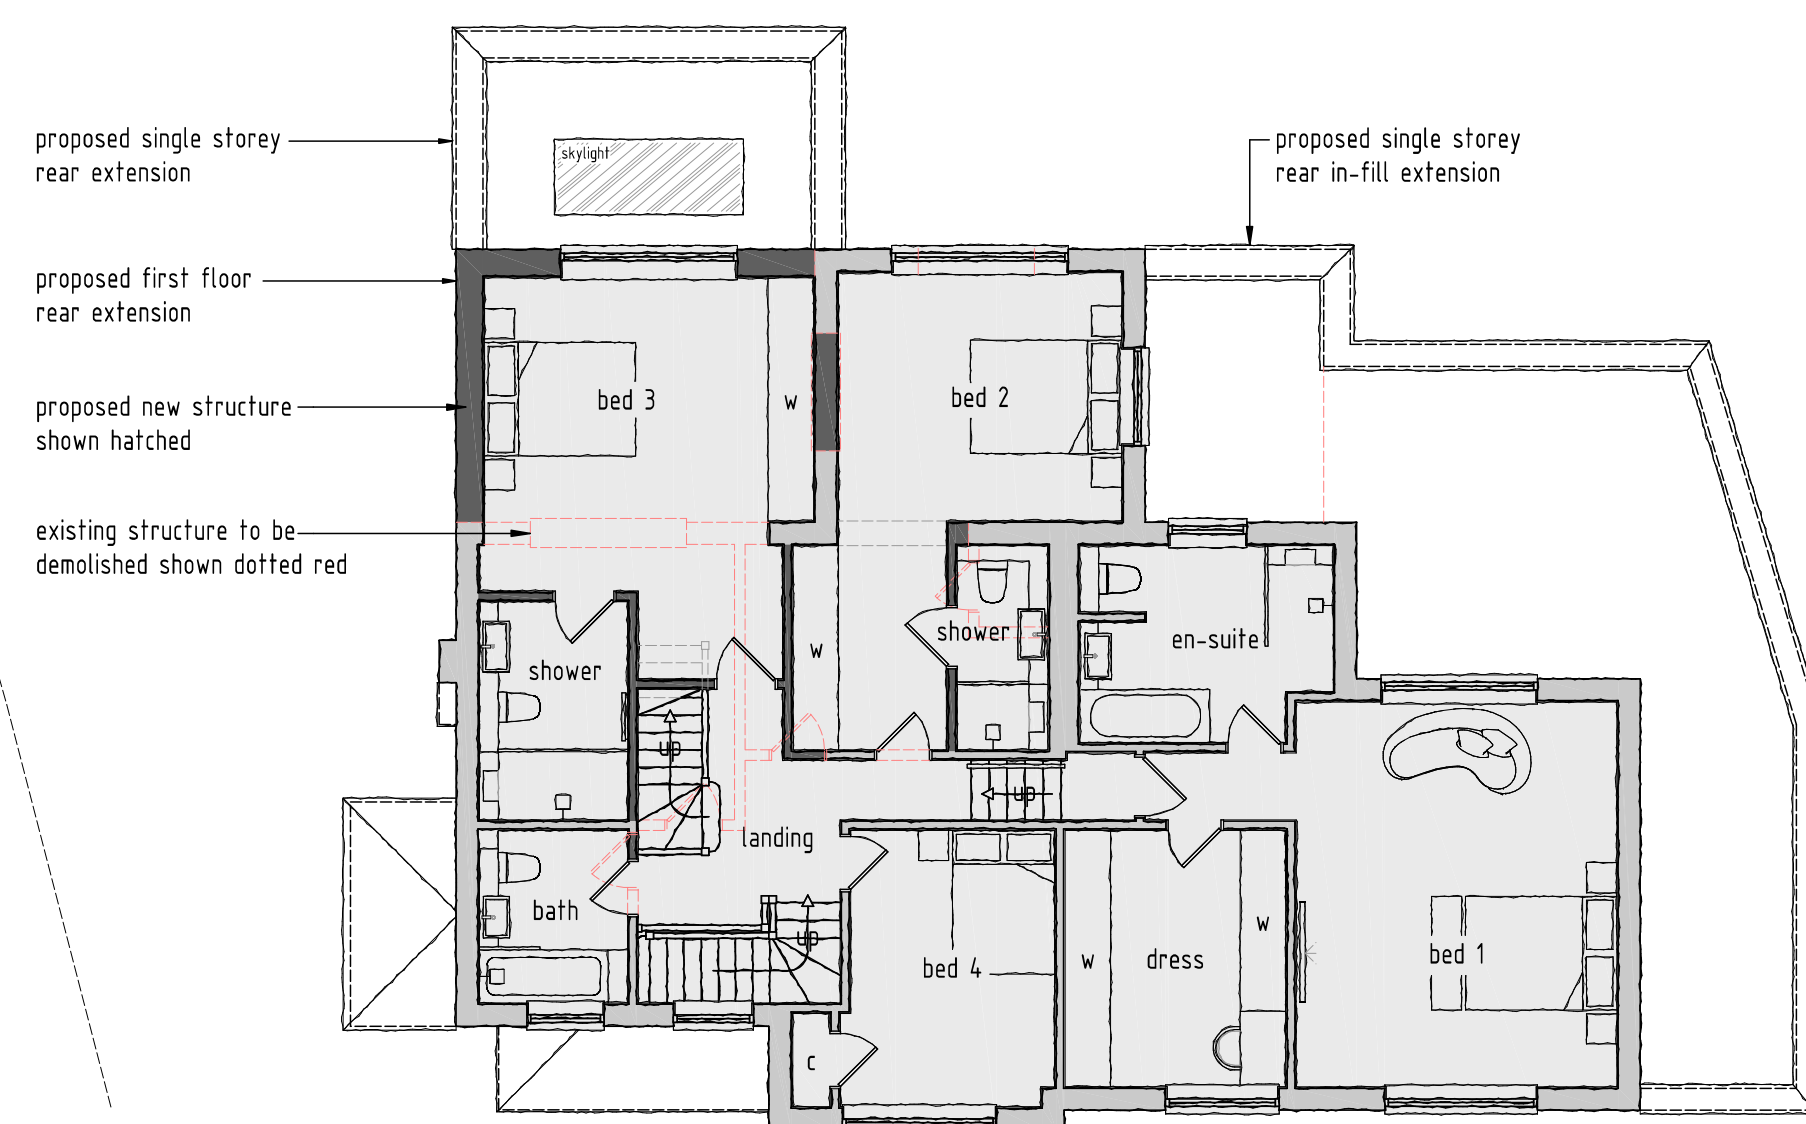

PROPOSED FIRST FLOOR PLAN  
SCALE 1:100

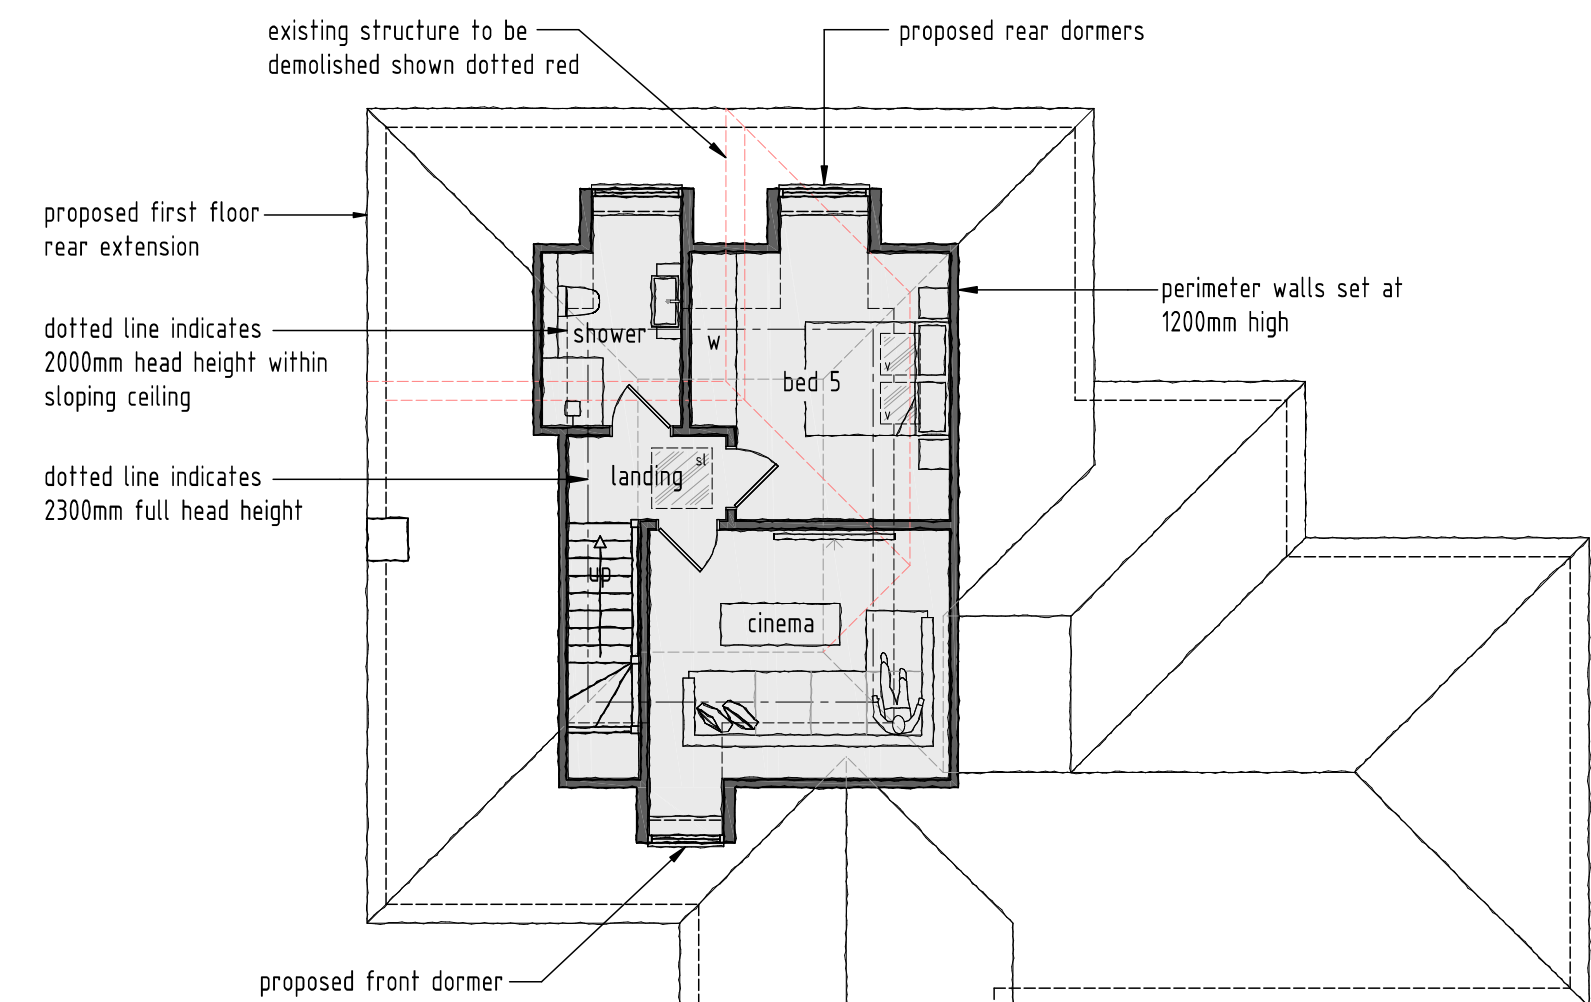

PROPOSED ROOF PLAN  
SCALE 1:100

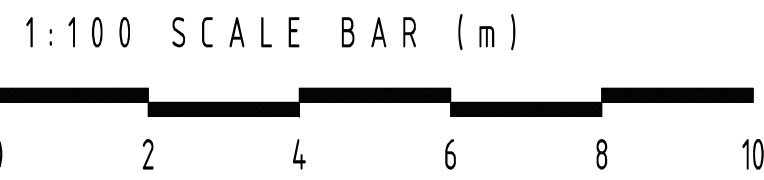

rev:	date:	description: Proposed GIA - 352m²	
scale:	1:100	A1	date: 30 / 09 / 2025
drawing no:	1530 / P / 3	drawn:	AF
drawing: PROPOSED FLOOR PLANS AND ELEVATIONS			
project: LAND AT 75 COPSE WOOD WAY, NORTHWOOD, HA6 2TX			
client: PROPERTY PI			



DUSEK DESIGN ASSOCIATES LTD  
ARCHITECTURE + PLANNING

01895 831 103  
info@dusek.co.uk  
www.dusek.co.uk