



**NOTES**

1. All dimensions are to be checked on site prior to the commencement of work and any discrepancy is to be reported to the construction manager before construction.
2. All work is to comply with current Building Regulations and allied legislation.
3. All contractors and sub-contractors must ensure that they have the latest issue of this drawing and details before the commencement of work on site.
4. All materials are to be used and installed in strict compliance with the relevant manufacturers instructions and recommendations.
5. All works on site, managed and implemented as a result of the designs indicated on this drawing, are to be given full consideration for compliance with the Health and Safety CDM Regulations in respect of design and implementation on site and no works are to be undertaken if it is considered that compliance with the Building Regulations cannot be achieved.
6. All dimensions shown in millimeters.
7. Footprint of buildings shown at 1.0m above ground.

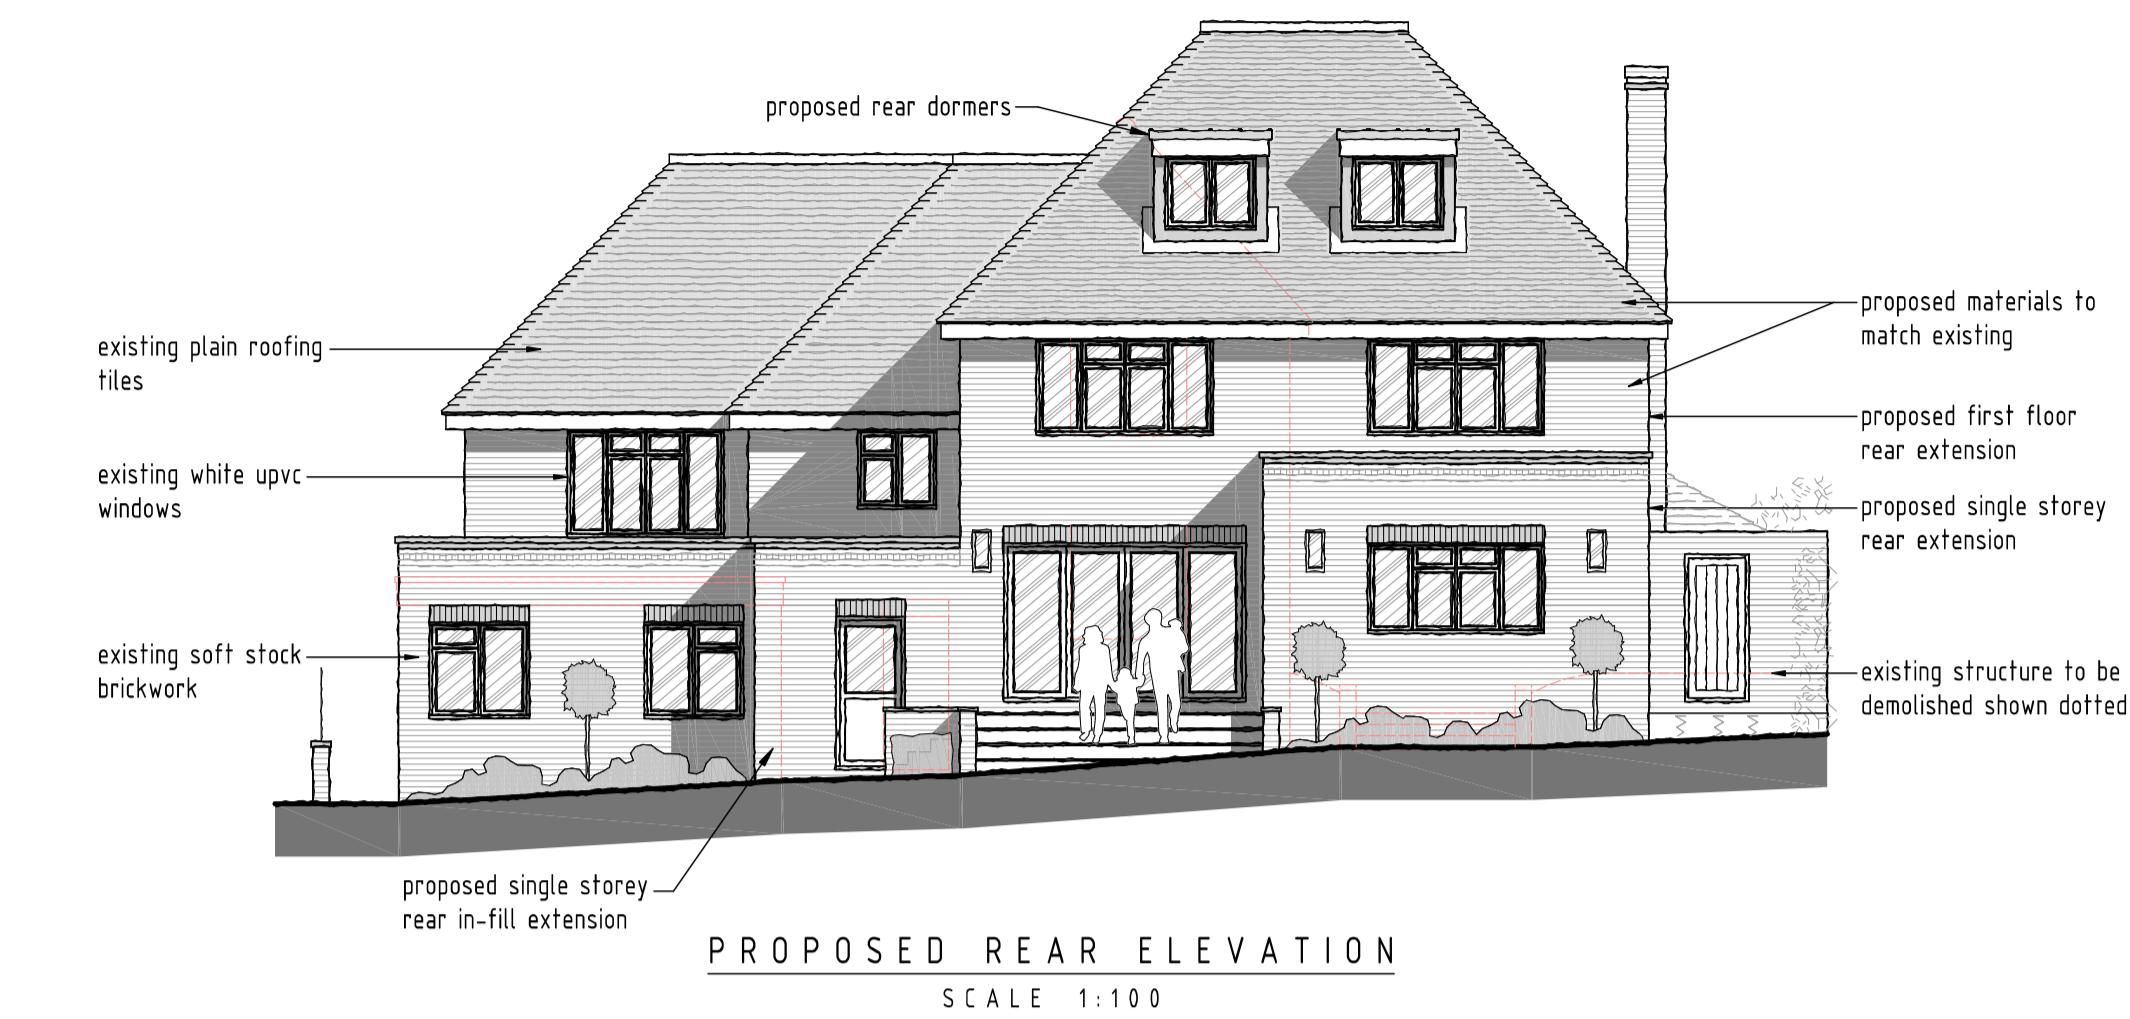

PROPOSED REAR ELEVAT  
SCALE 1:100

# SCALE

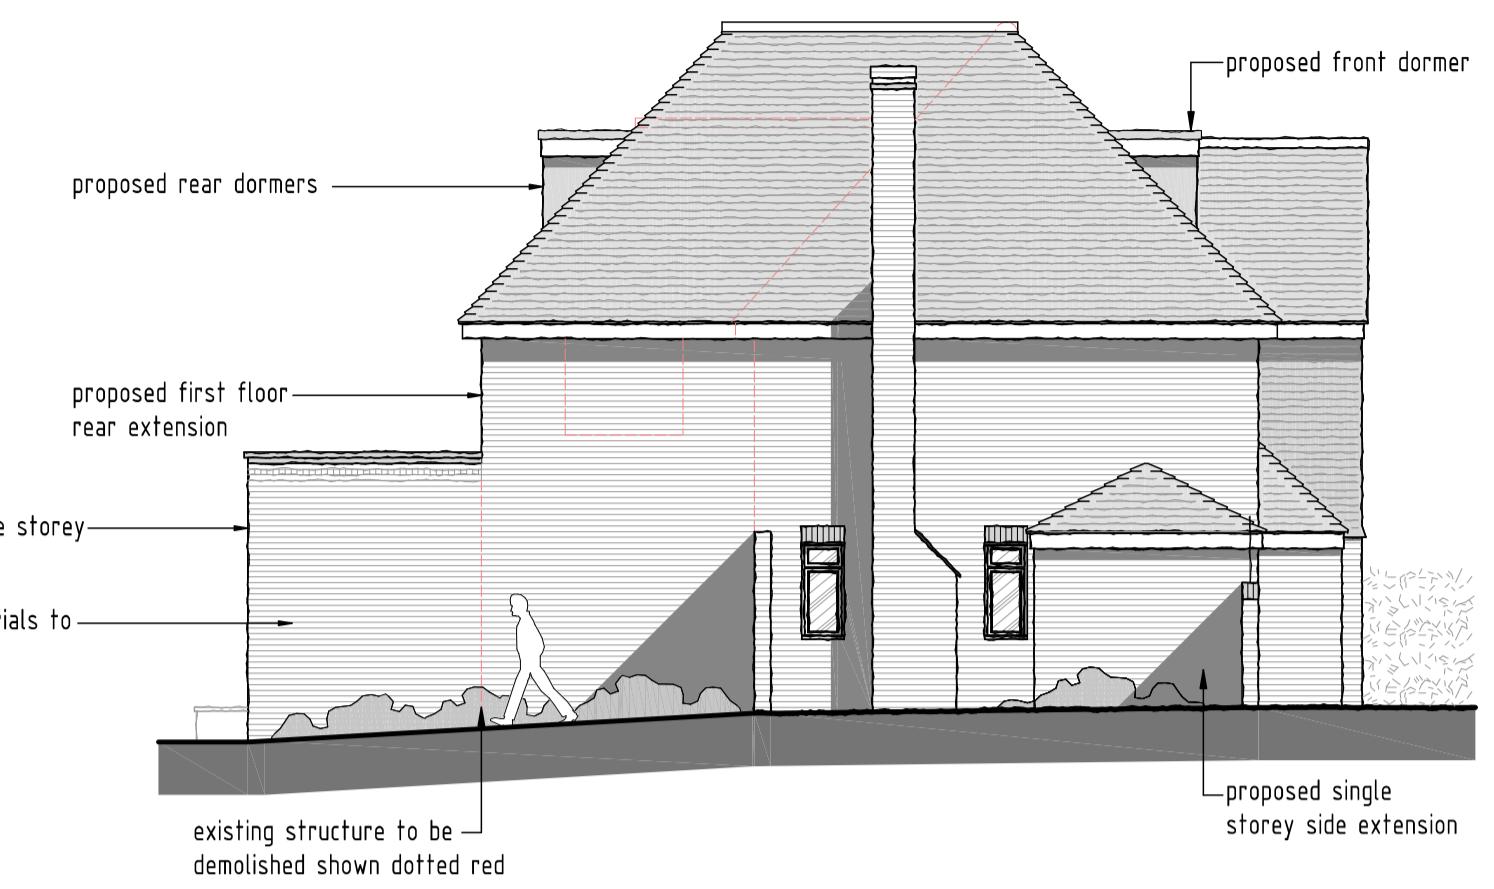


PROPOSED SIDE ELEVATION  
SCALE 1:100

SCALE 1:100




PROPOSED FRONT ELEVATION

SCALE

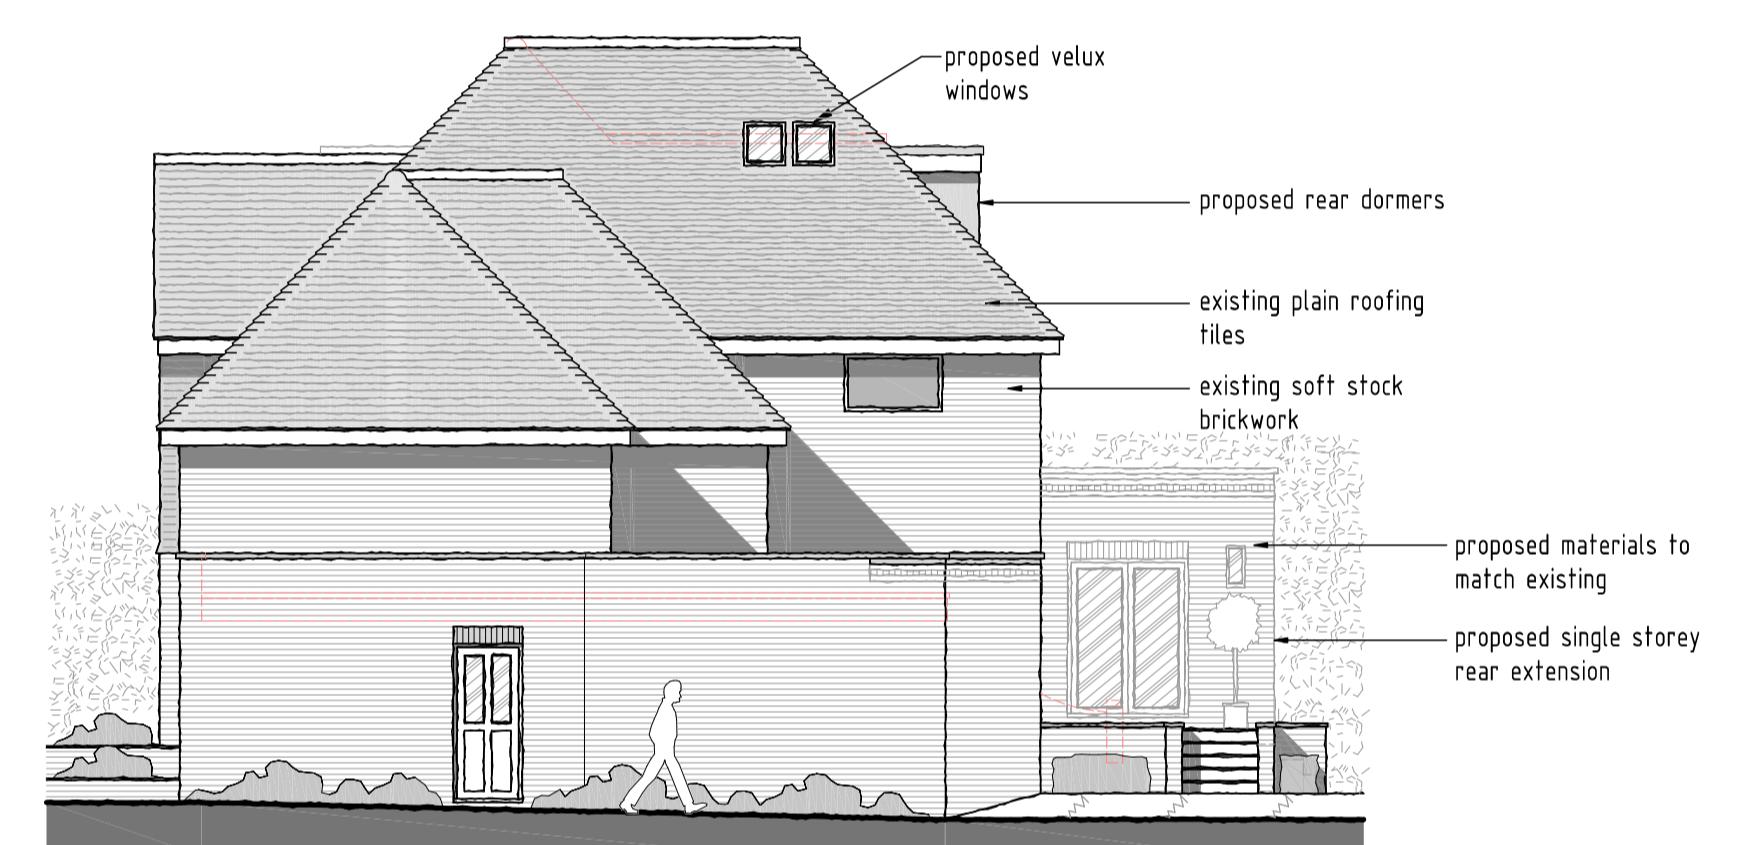


PROPOSED SIDE ELEVATION

SCALE 1:100

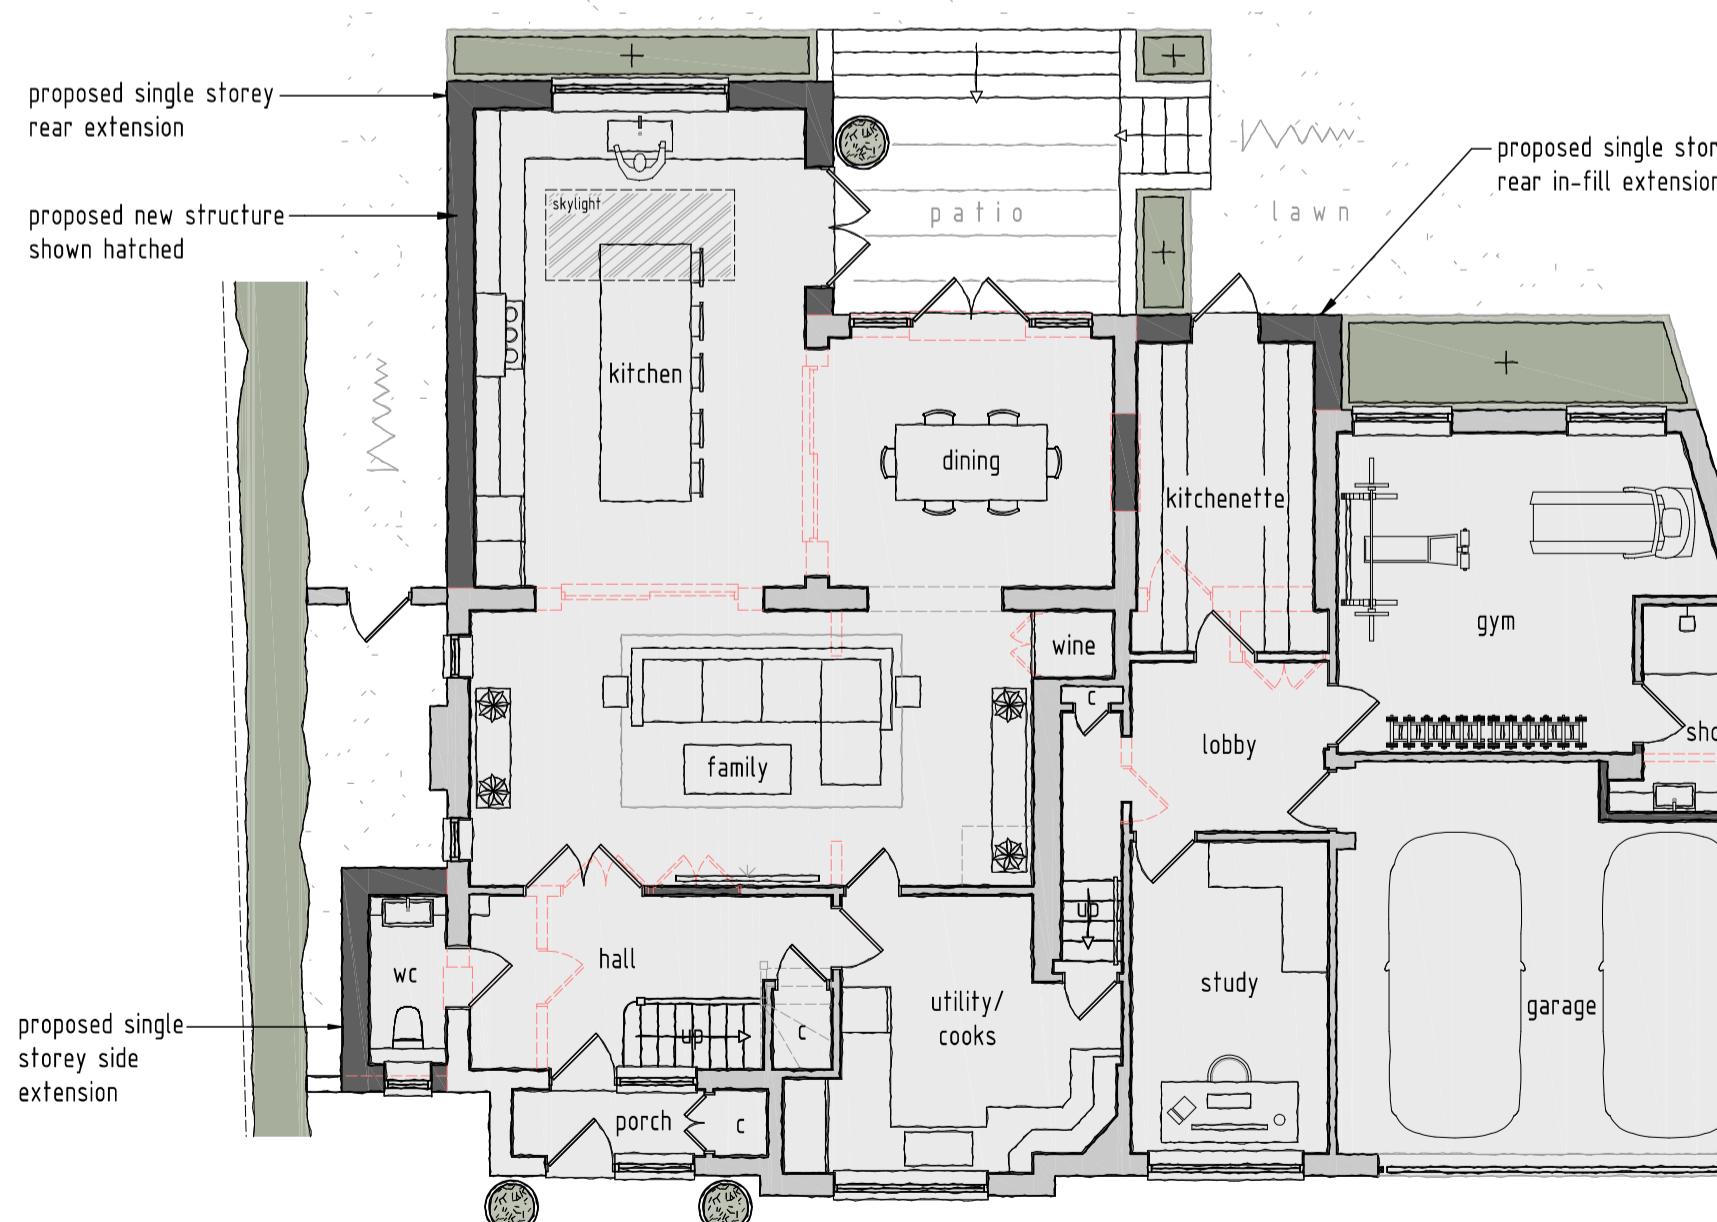

PROPOSED GROUND FLOOR PLAN

S C A L E 1 : 1

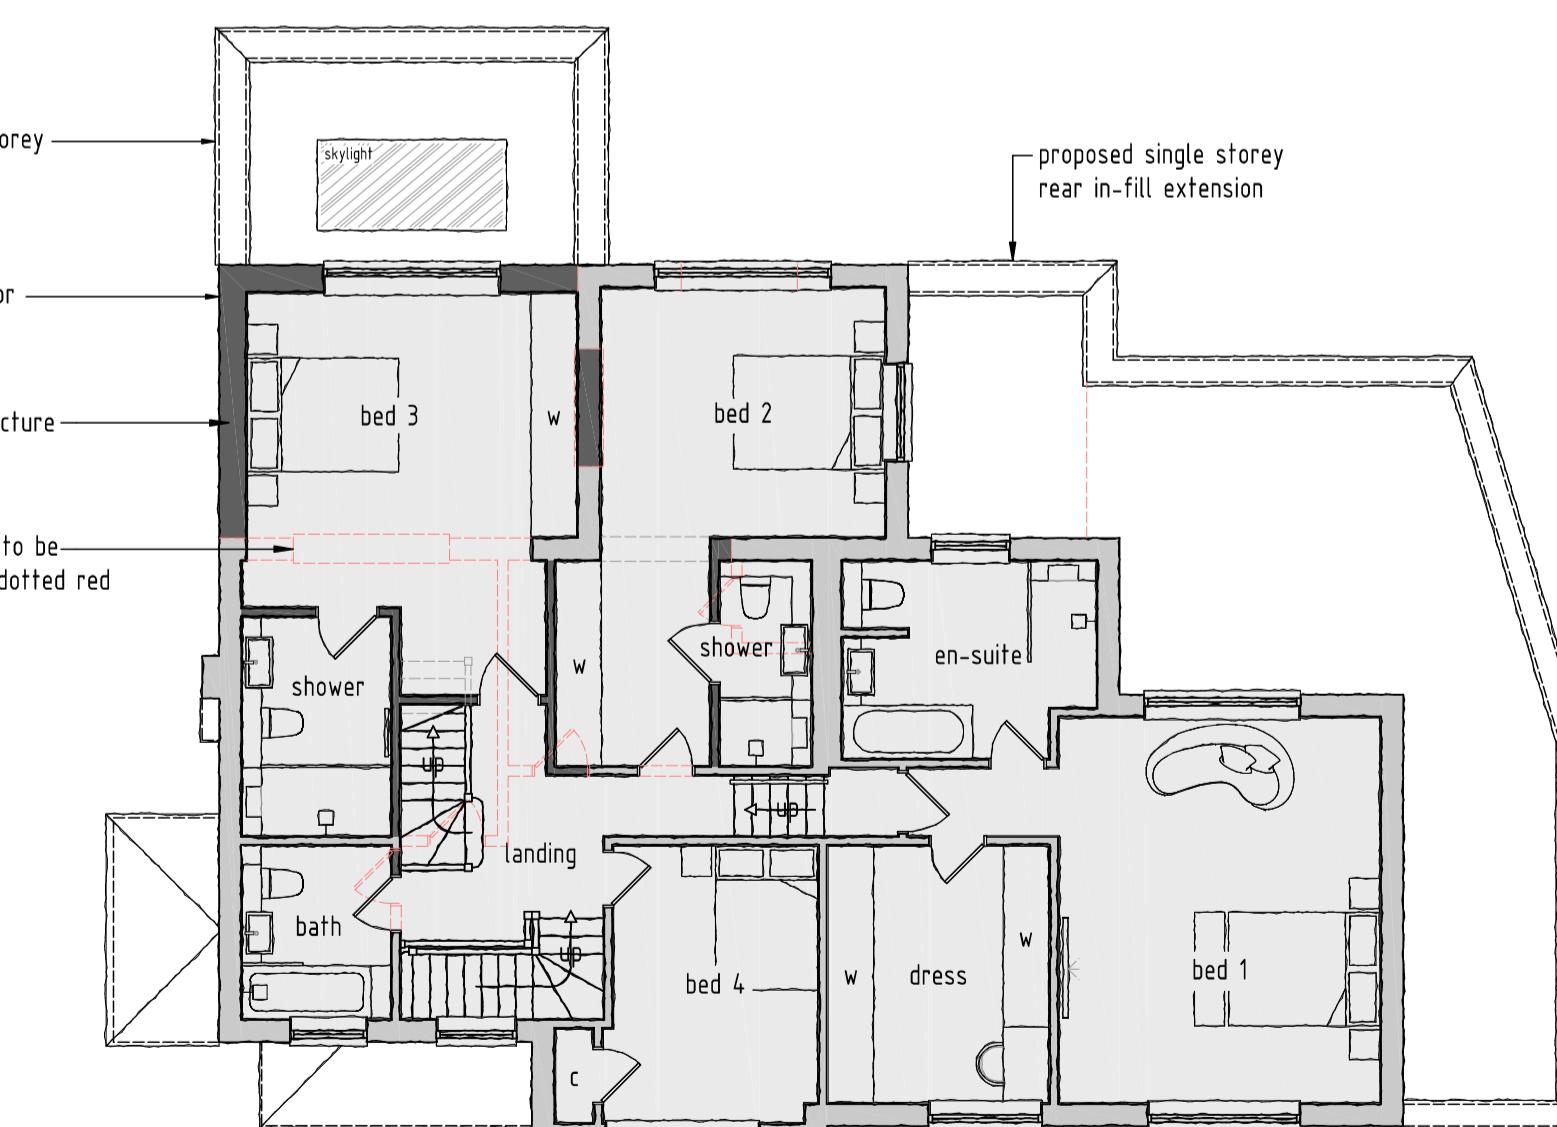


**PROPOSED FIRST FLOOR PLAN**

---

SCALE 1:100

SCALE 1:10

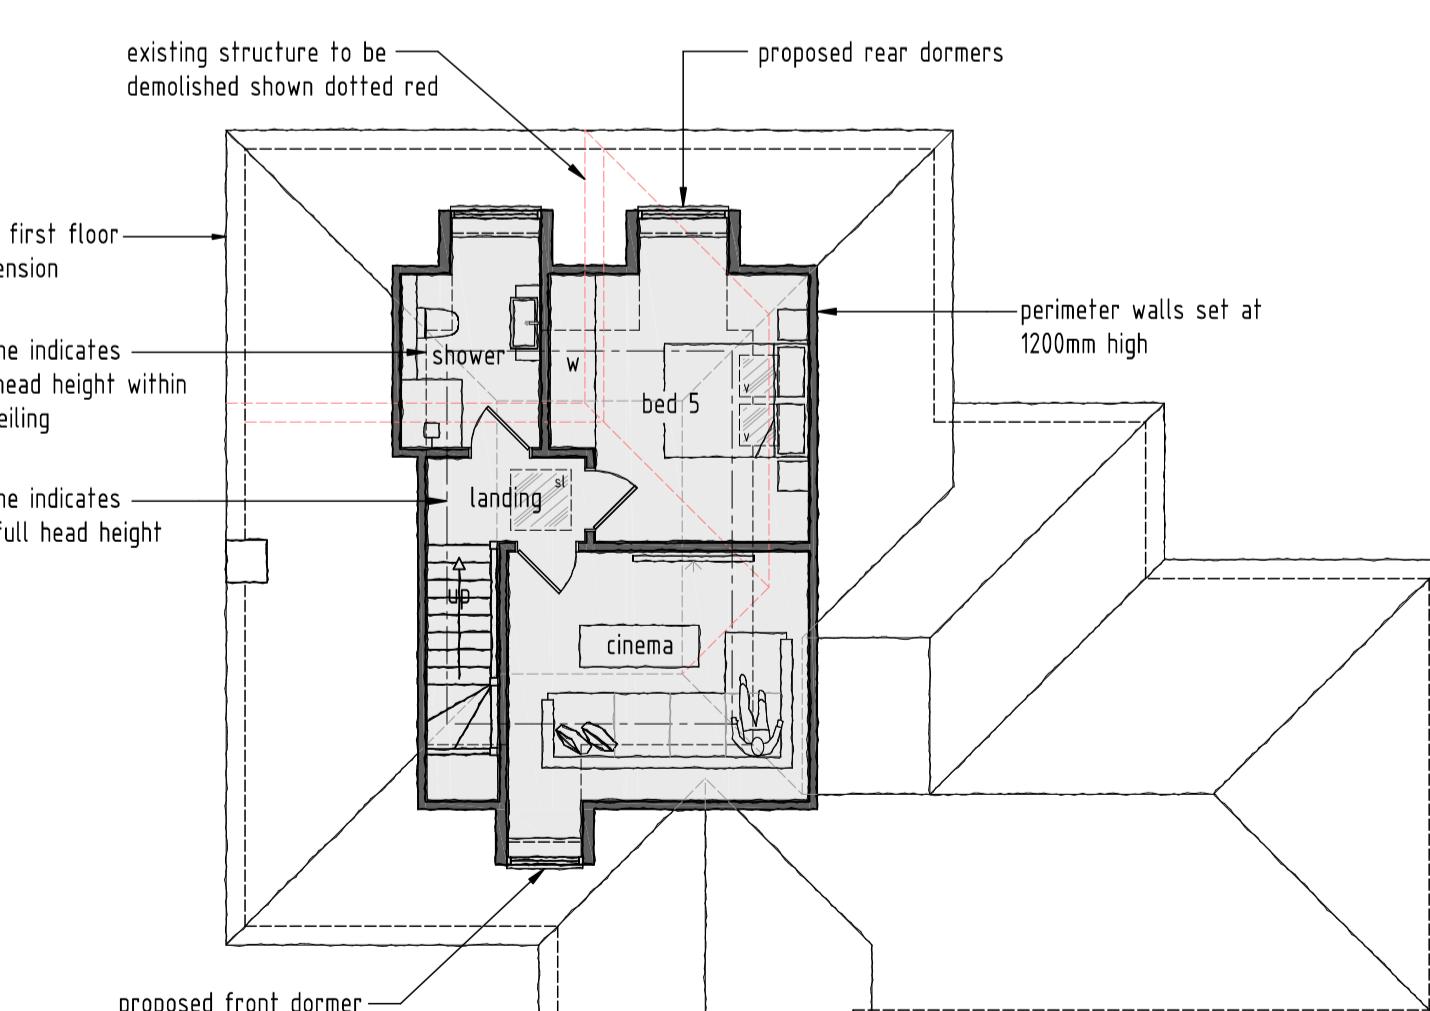

PROPOSED ROOF PLAN  
SCALE 1:100

SCALE 1:100

A	15/12/2025	Plans amended
rev:	date:	description: Proposed GIA - 352m <sup>2</sup>
scale:	1 : 100 A1	date: 30 / 09 / 2025
drawing no:	1530 / P / 3 <sup>A</sup>	drawn: AF
drawing:	PROPOSED FLOOR PLANS AND ELEVATIONS	
project:	LAND AT 75 COPSE WOOD WAY, NORTHWOOD, HA6 2TX	
client:	PROPERTY PI	

DDA

DUSEK DESIGN ASSOCIATES LTD  
ARCHITECTURE + PLANNING

01895 831 103  
info@dusek.co.uk  
www.dusek.co.uk

01895 831 103  
info@dusek.co.uk  
www.dusek.co.uk

print history: Monday, 15 December, 2025 14:31:21