



GROUND FLOOR AS EXISTING
1:100

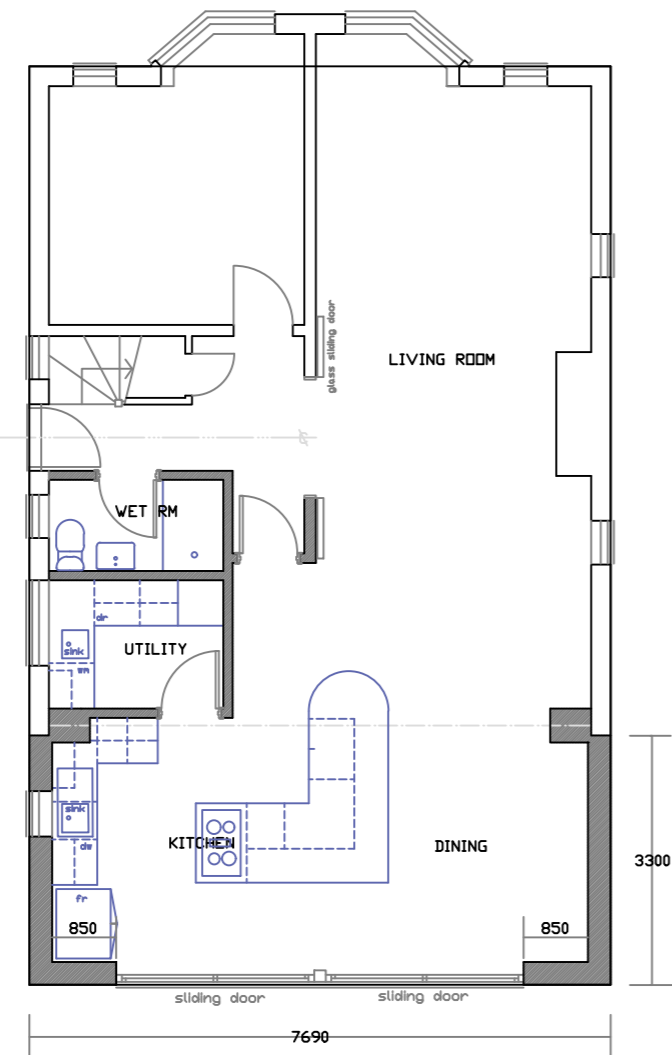

GROUND FLOOR AS PROPOSED
1:100

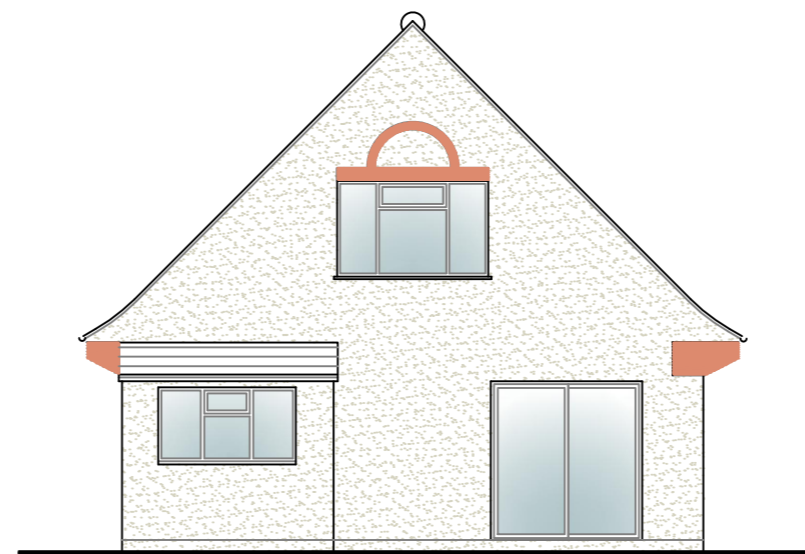

REAR ELEVATION AS EXISTING
1:100




REAR ELEVATION AS PROPOSED
1:100




SIDE ELEVATION A AS EXISTING
1:100



SIDE ELEVATION A AS PROPOSED
1:100

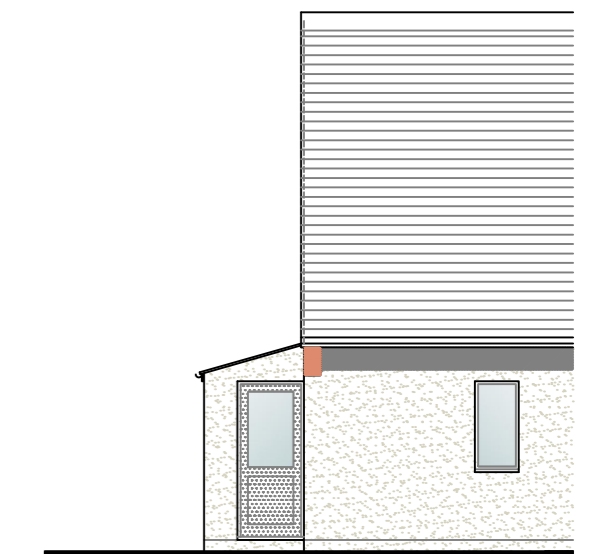


SIDE ELEVATION B AS EXISTING
1:100

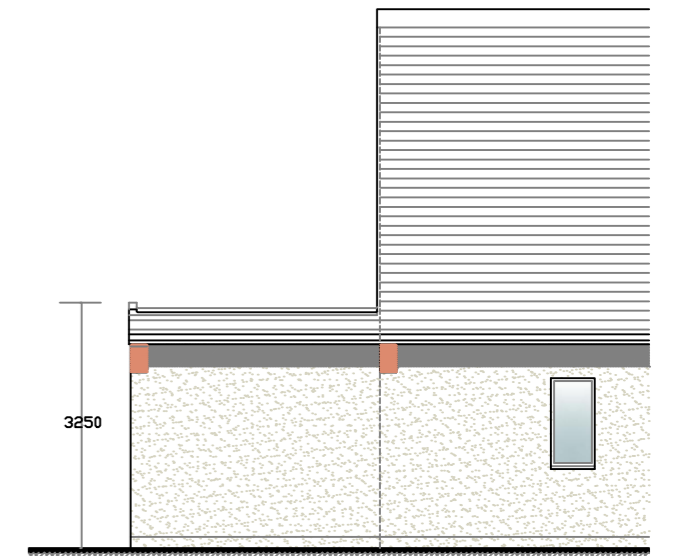


SIDE ELEVATION B AS PROPOSED
1:100



All external materials including :
- roof tiles and roof details
- render
- are to match existing

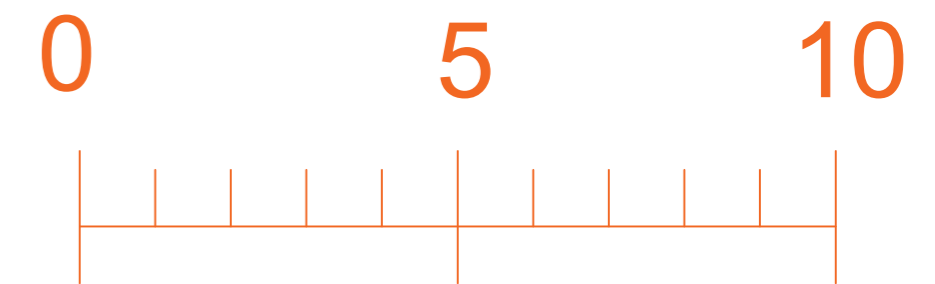

SITE / LOCATION PLAN 1:500

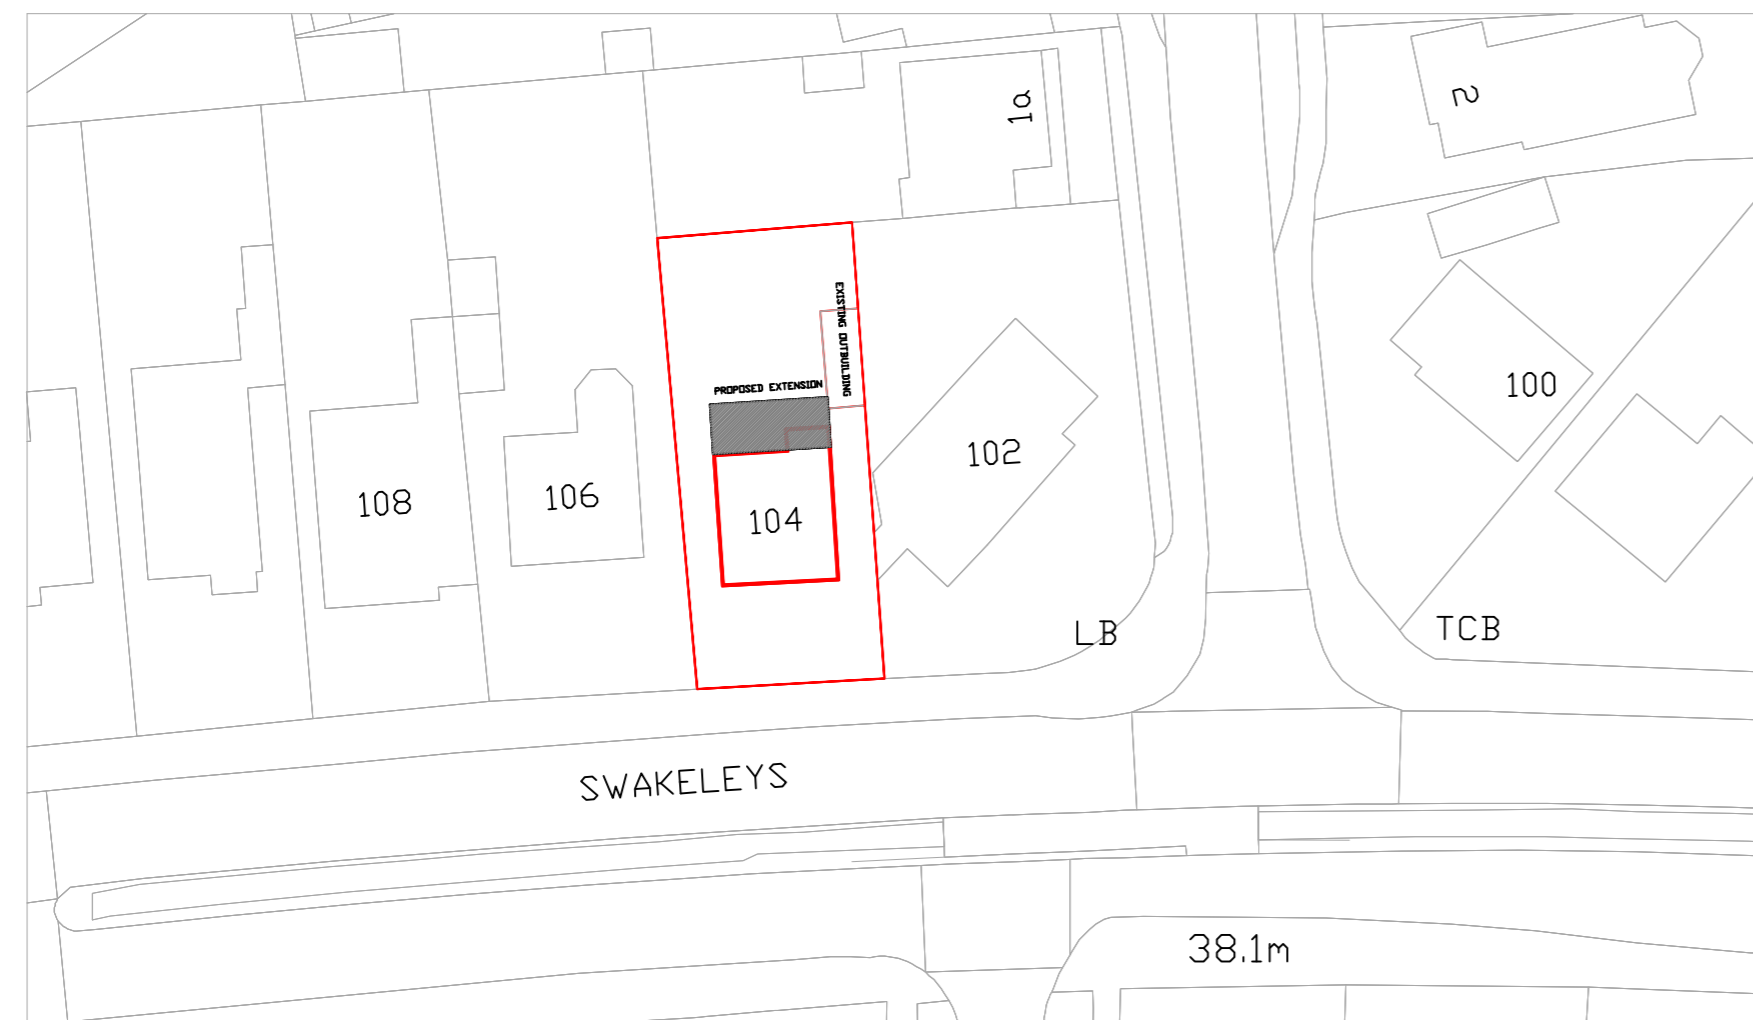

ReQuestAPlan
Map number: TQRQM22114215441268
Title: 104 Swakeleys Road UB108BA
Map Produced For: Maria Rozyczka
© Crown copyright and database rights 2022 OS 100042766
Project ID:
Date of Purchase: 24-04-2022
1 Years subscription from 24-04-2022 for 1 workstation.

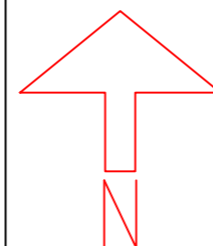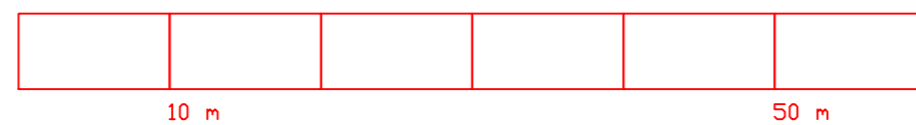

EMAR chartered ARCHITECTS		+44 7879446897	
JOB 104 Swakeleys, Ickenham, UB10 8BA CONSTRUCTION OF NEW REAR EXTENSION		NO.	IK.01
DRWG SITE / LOCATION PLAN FLOOR PLAN & ELEVATIONS		NO.	PL.01
DATE June 2020	SCALE 1:500 & 1:100	DRAWN MR	REV. B