


EXISTING FRONT ELEVATION
SCALE 1:100


EXISTING SIDE ELEVATION
SCALE 1:100

EXISTING REAR ELEVATION
SCALE 1:100


EXISTING SIDE ELEVATION
SCALE 1:100

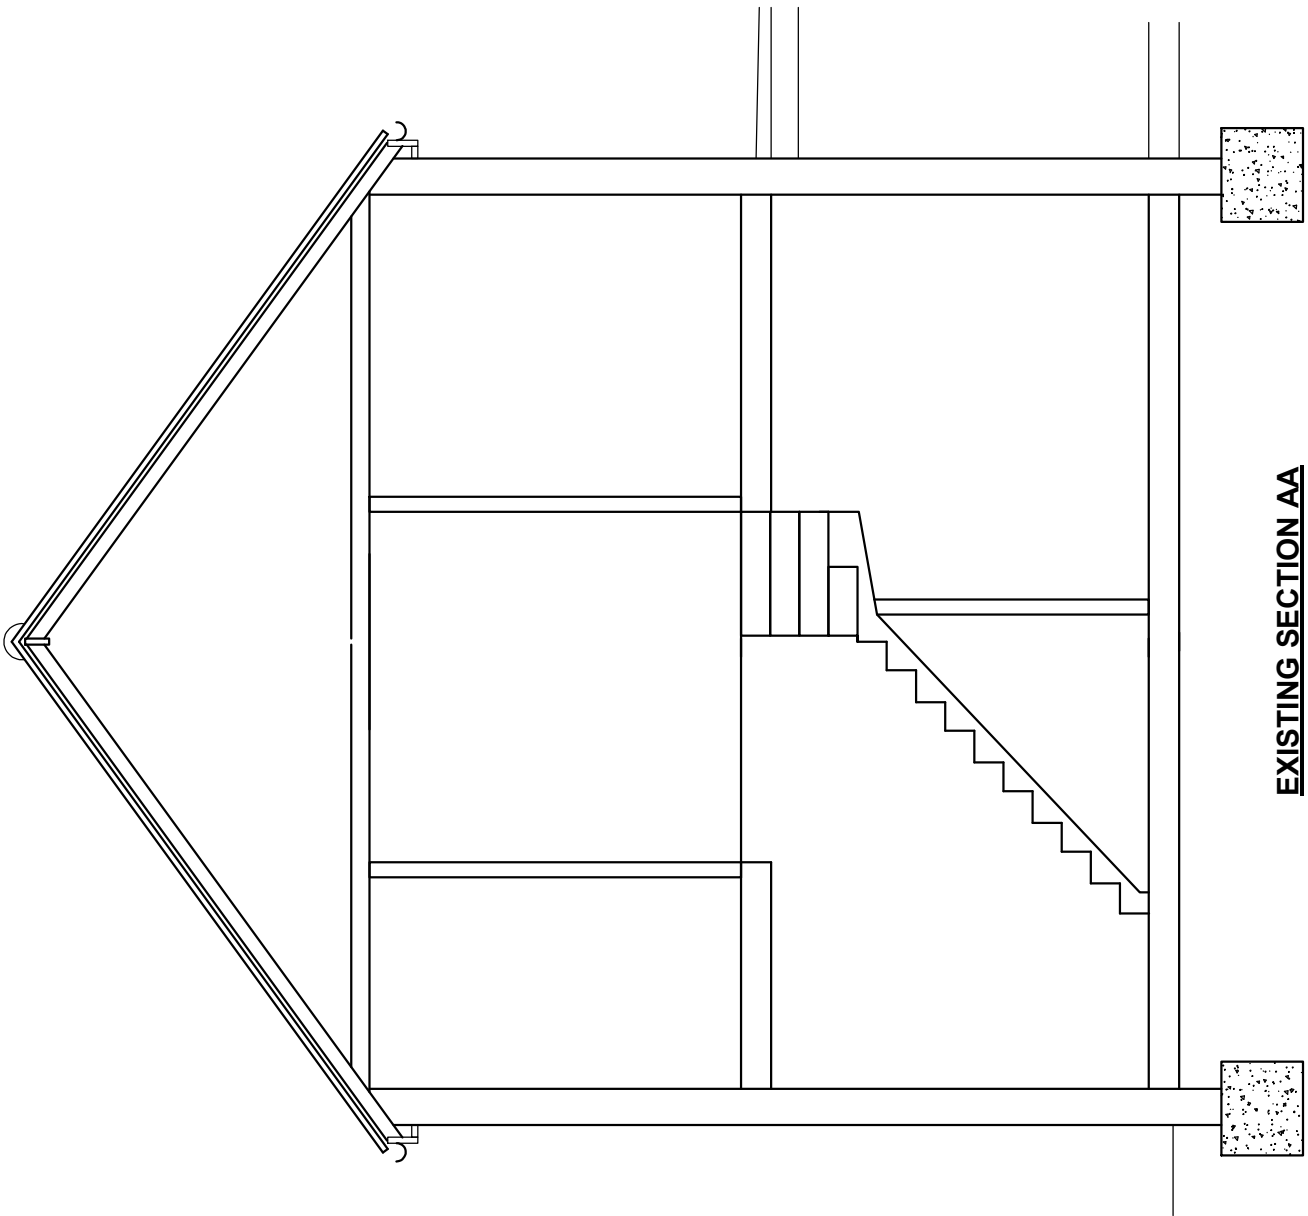


EXISTING SECTION AA

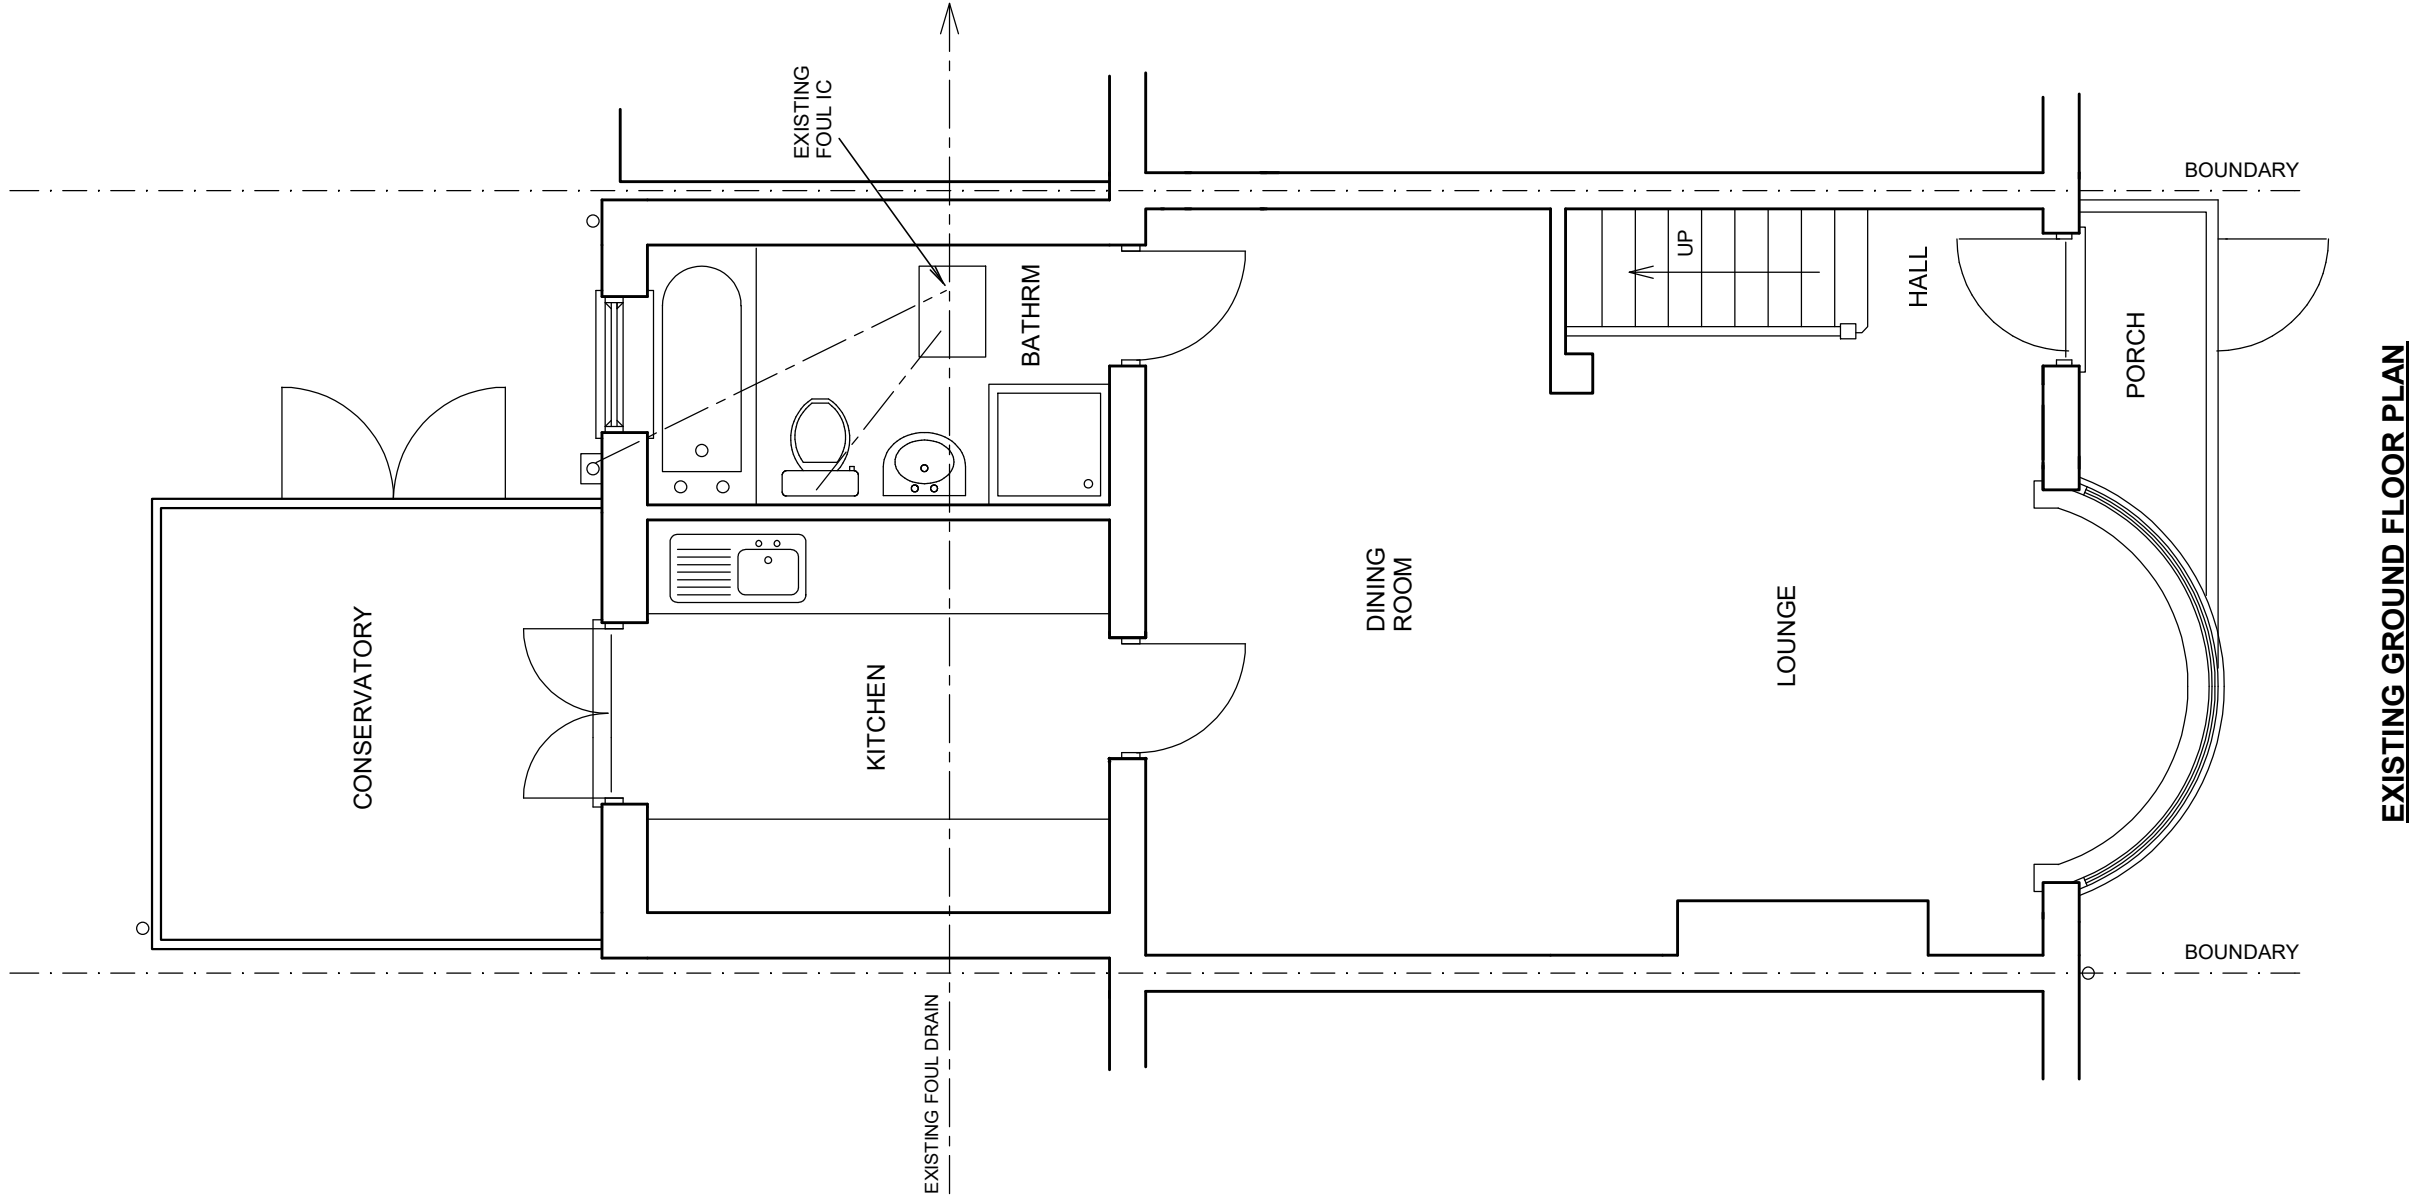


EXISTING GROUND FLOOR PLAN

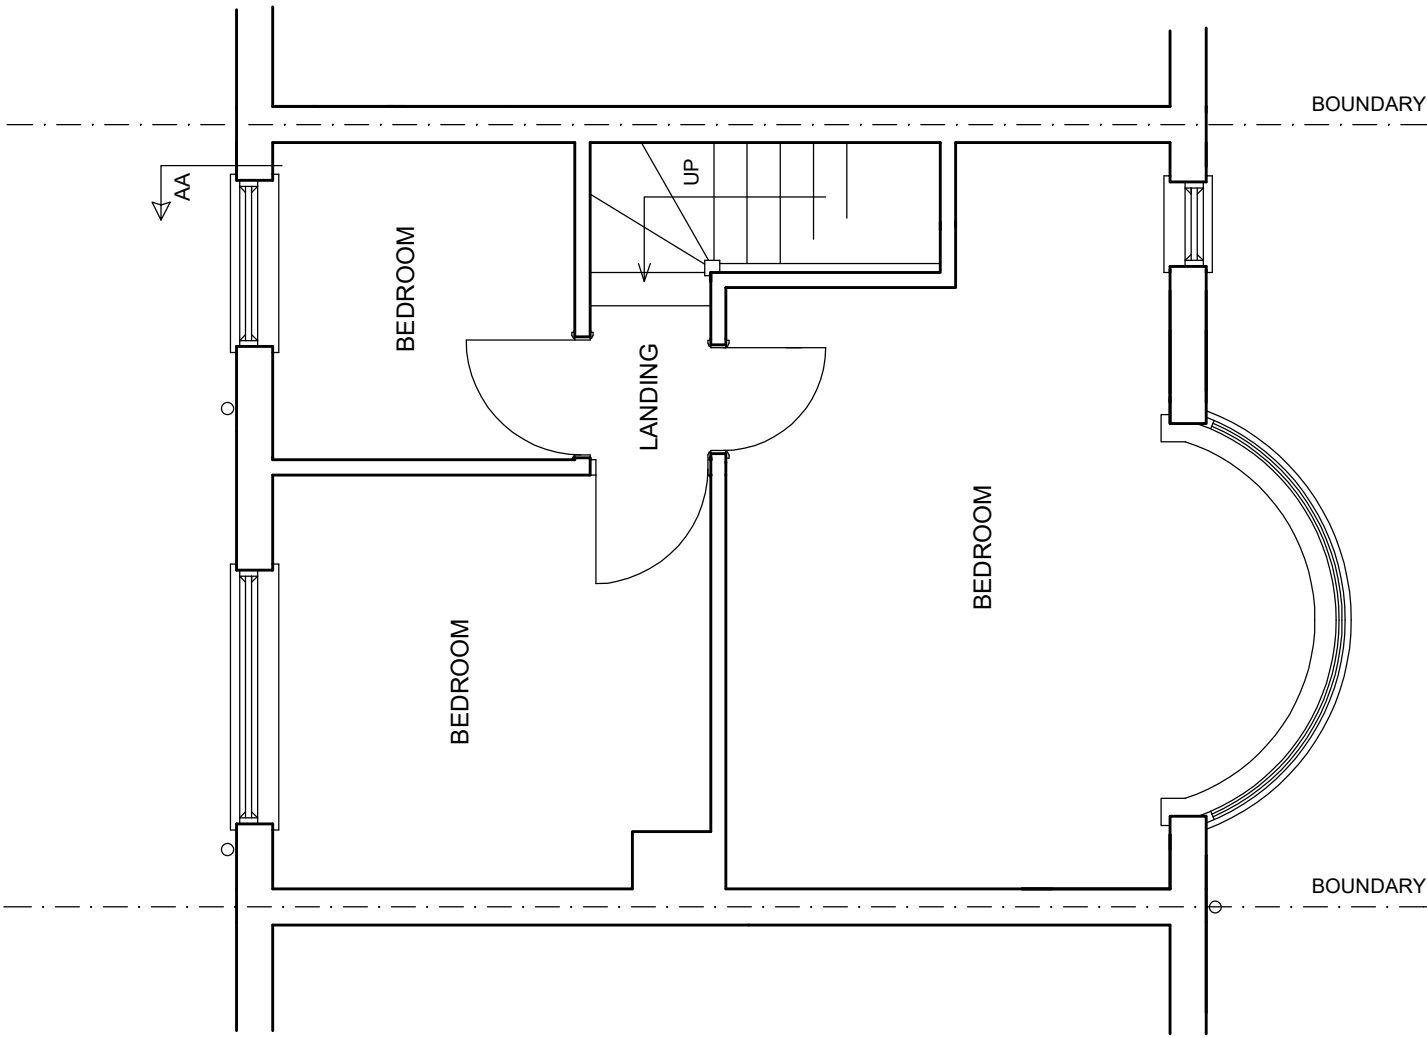

EXISTING FIRST FLOOR PLAN

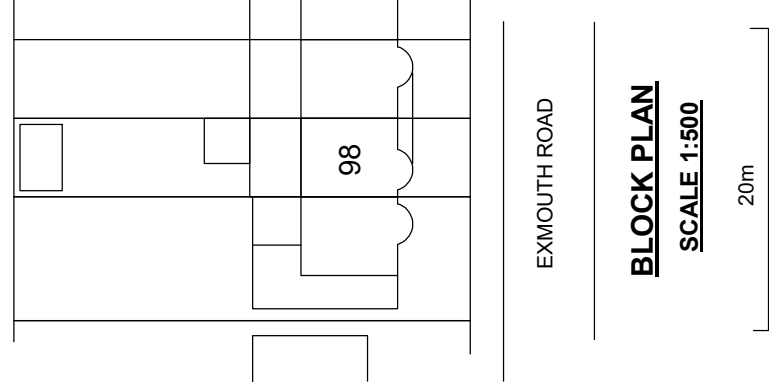

BLOCK PLAN
SCALE 1:500

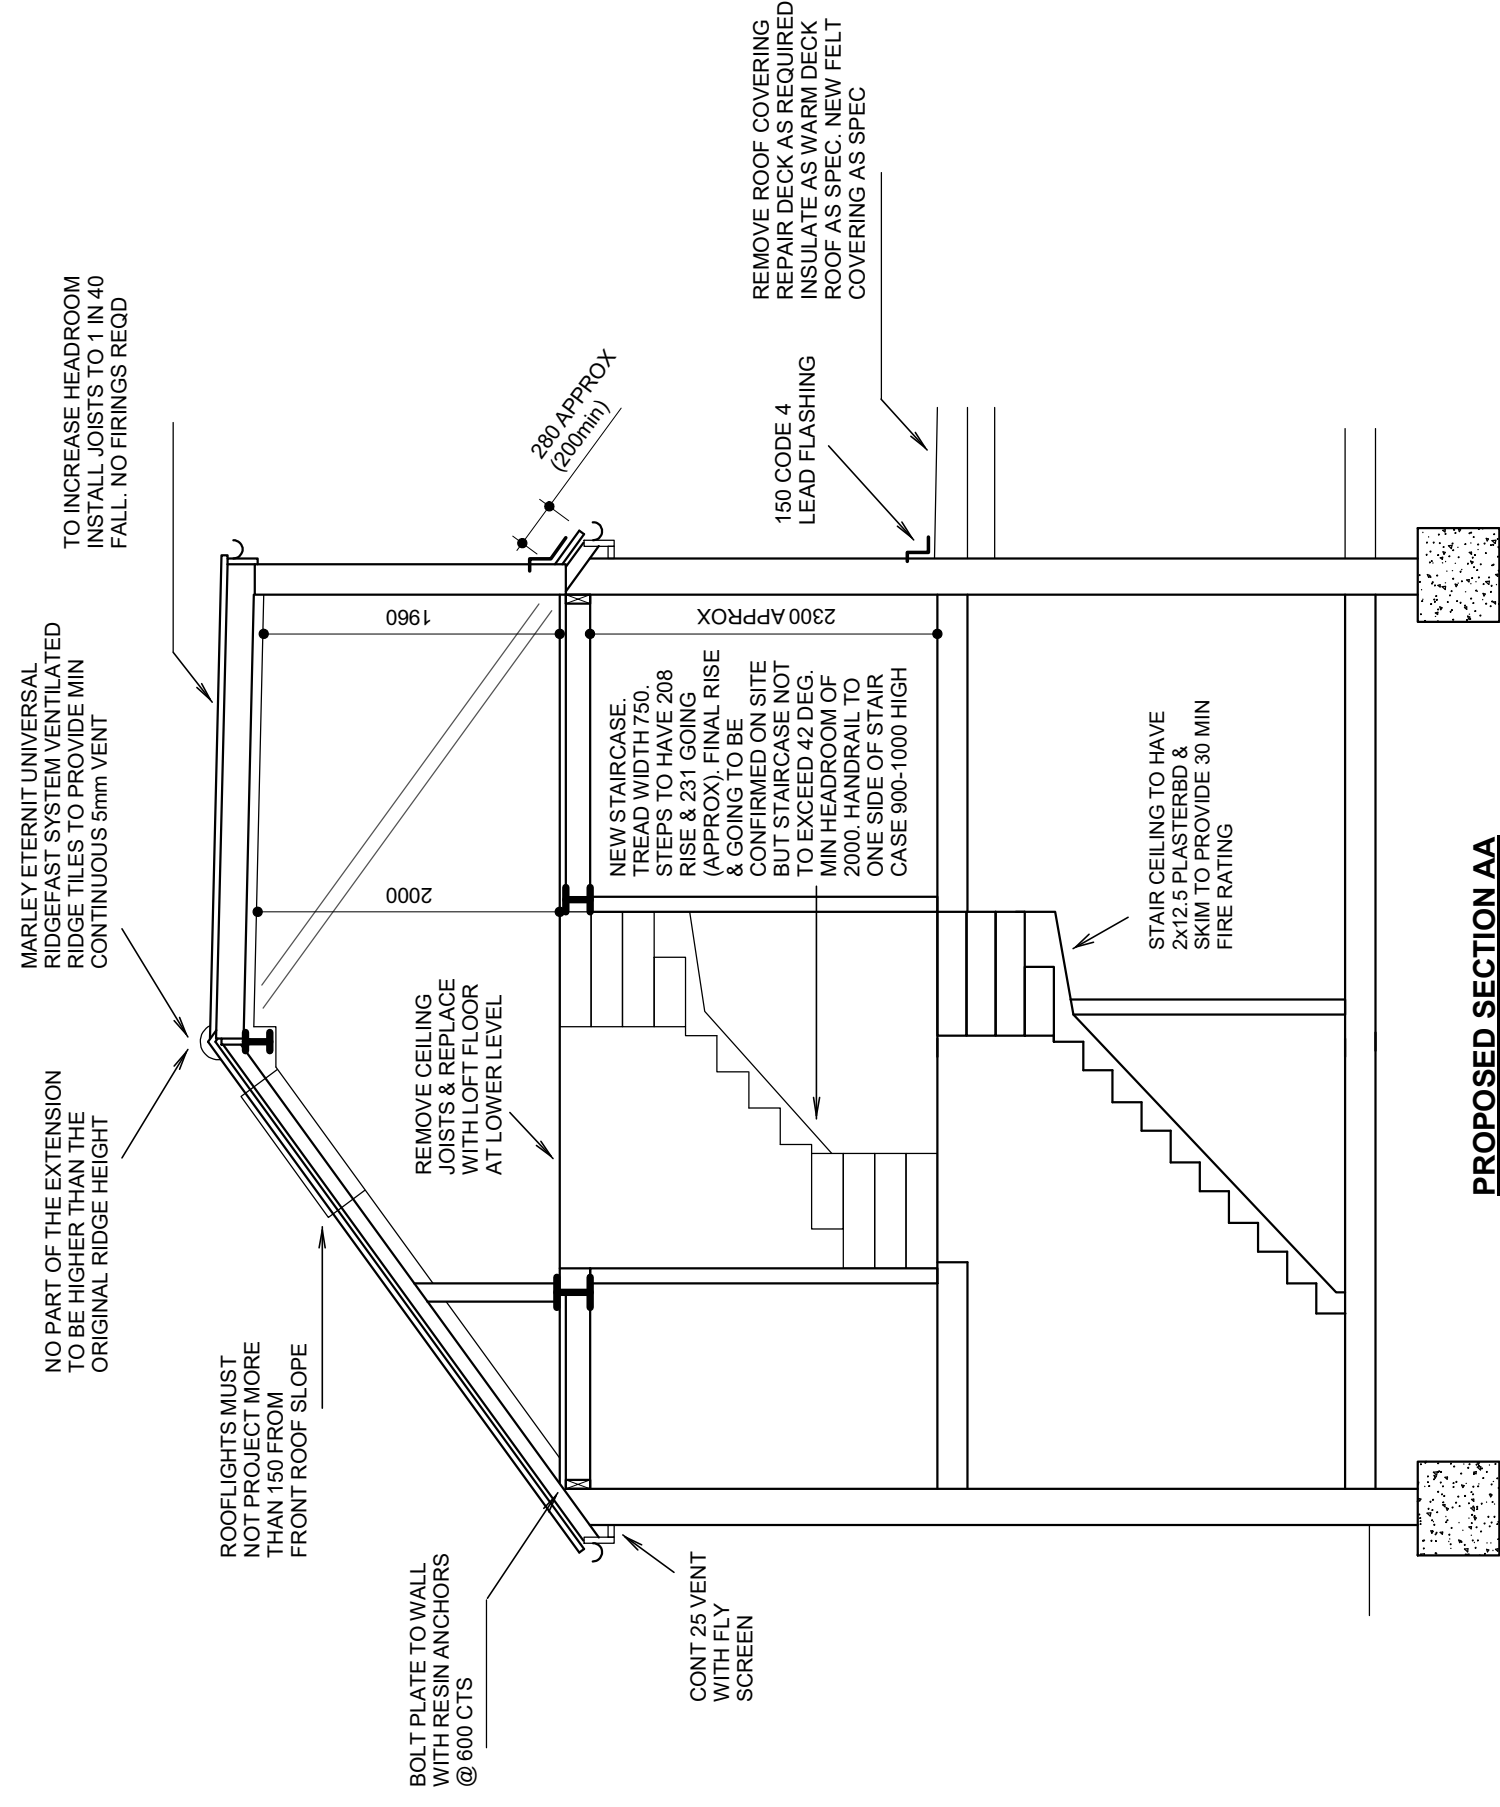

PROPOSED SECTION AA