




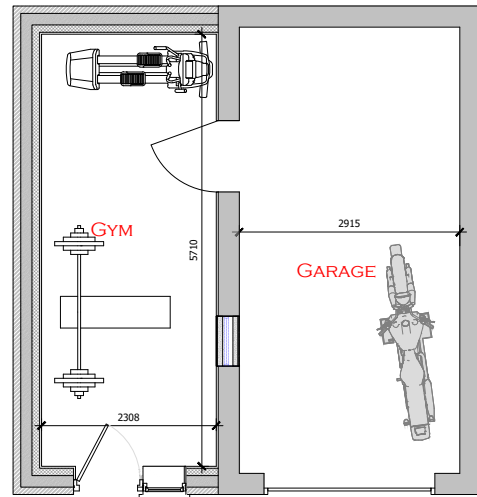


PROPOSED
GROUND FLOOR PLAN

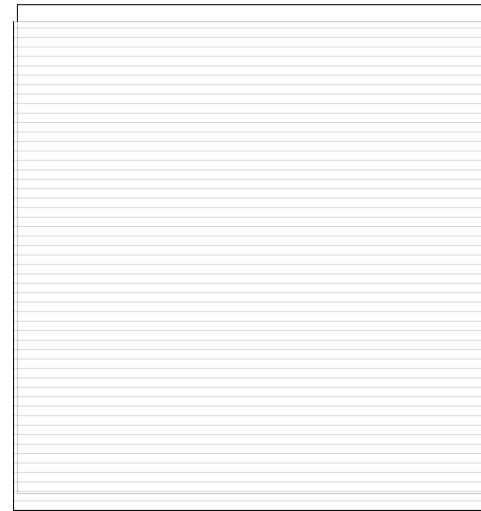


PROPOSED
ROOF PLAN

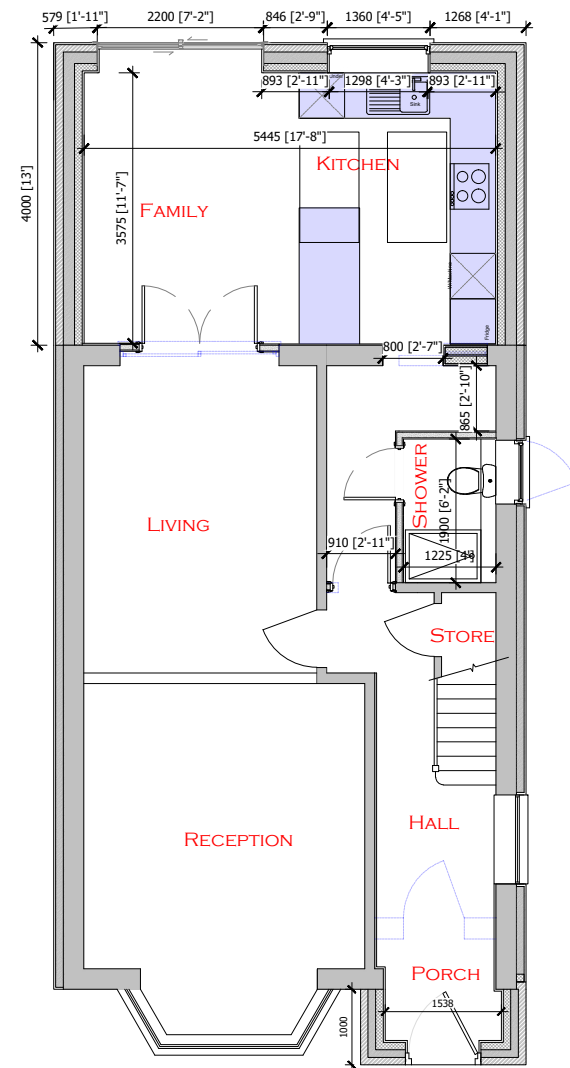

PROPOSED
GROUND FLOOR PLAN

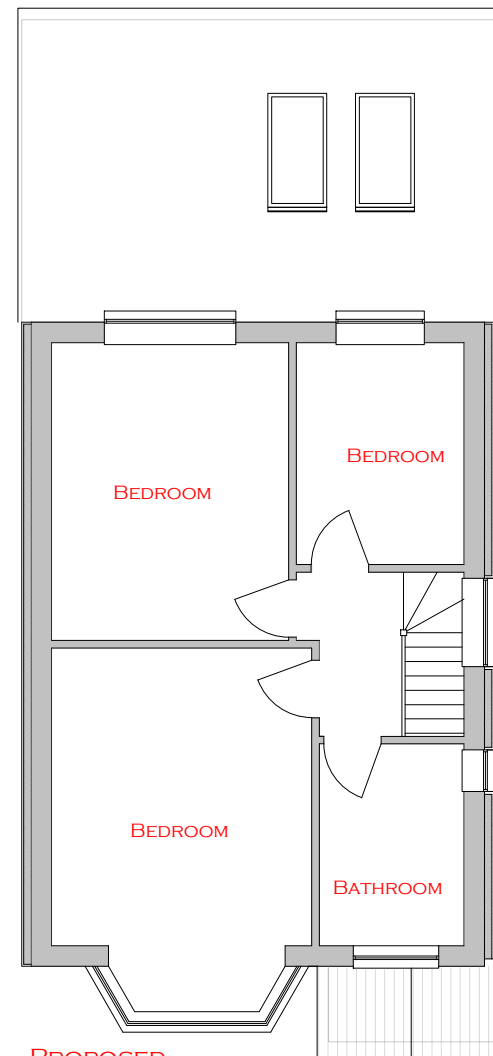

PROPOSED
GROUND FLOOR PLAN

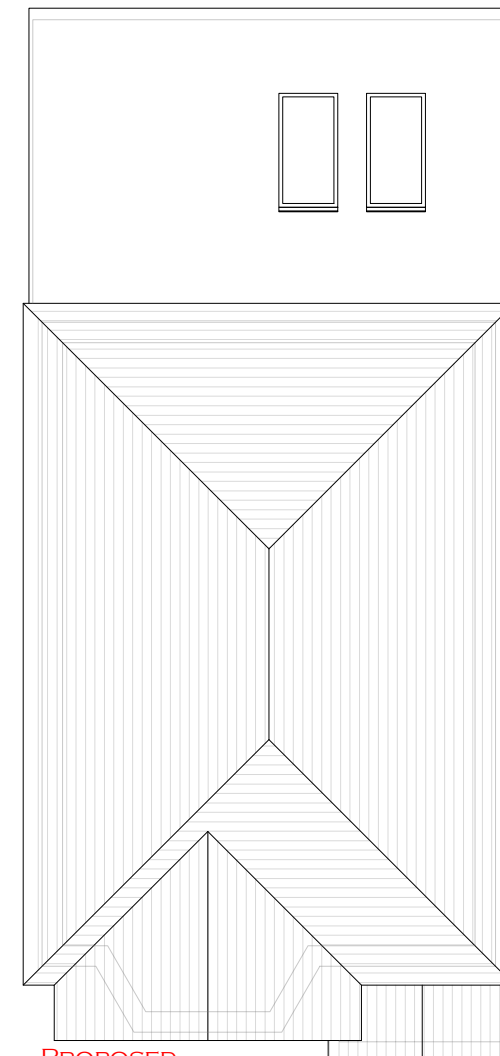

PROPOSED
ROOF PLAN

Scale 1:100



Key

Rev	Date	Description
Revisions		

© Arcadia-Designs - This document and its design content is the copyright of ARCADIA-DESIGNS GROUP Ltd (Arcadia-Designs) and should NOT be copied or reproduced without written consent of the practice.

This drawing should be read in conjunction with all other information including project specification. Use written dimensions only and DO NOT scale. Site dimensions to be checked on site prior to ordering materials.



T: 07562740771 E: admin@arcadia-designs.co.uk
W: www.arcadia-designs.co.uk

Project
Single Storey Rear Extension
Extension to Deatched Garage

Client
Dale Hobbs

Address
12 Norwich road, Northwood
Hills, HA6 1NA

Drawing Title
Proposed Floor Plans

Date	Scale	Drawn
04th June 2026	1:100 @ A3	SH
Drawing Number	Revision	
DNRN PL-201	/	

PLANNING