


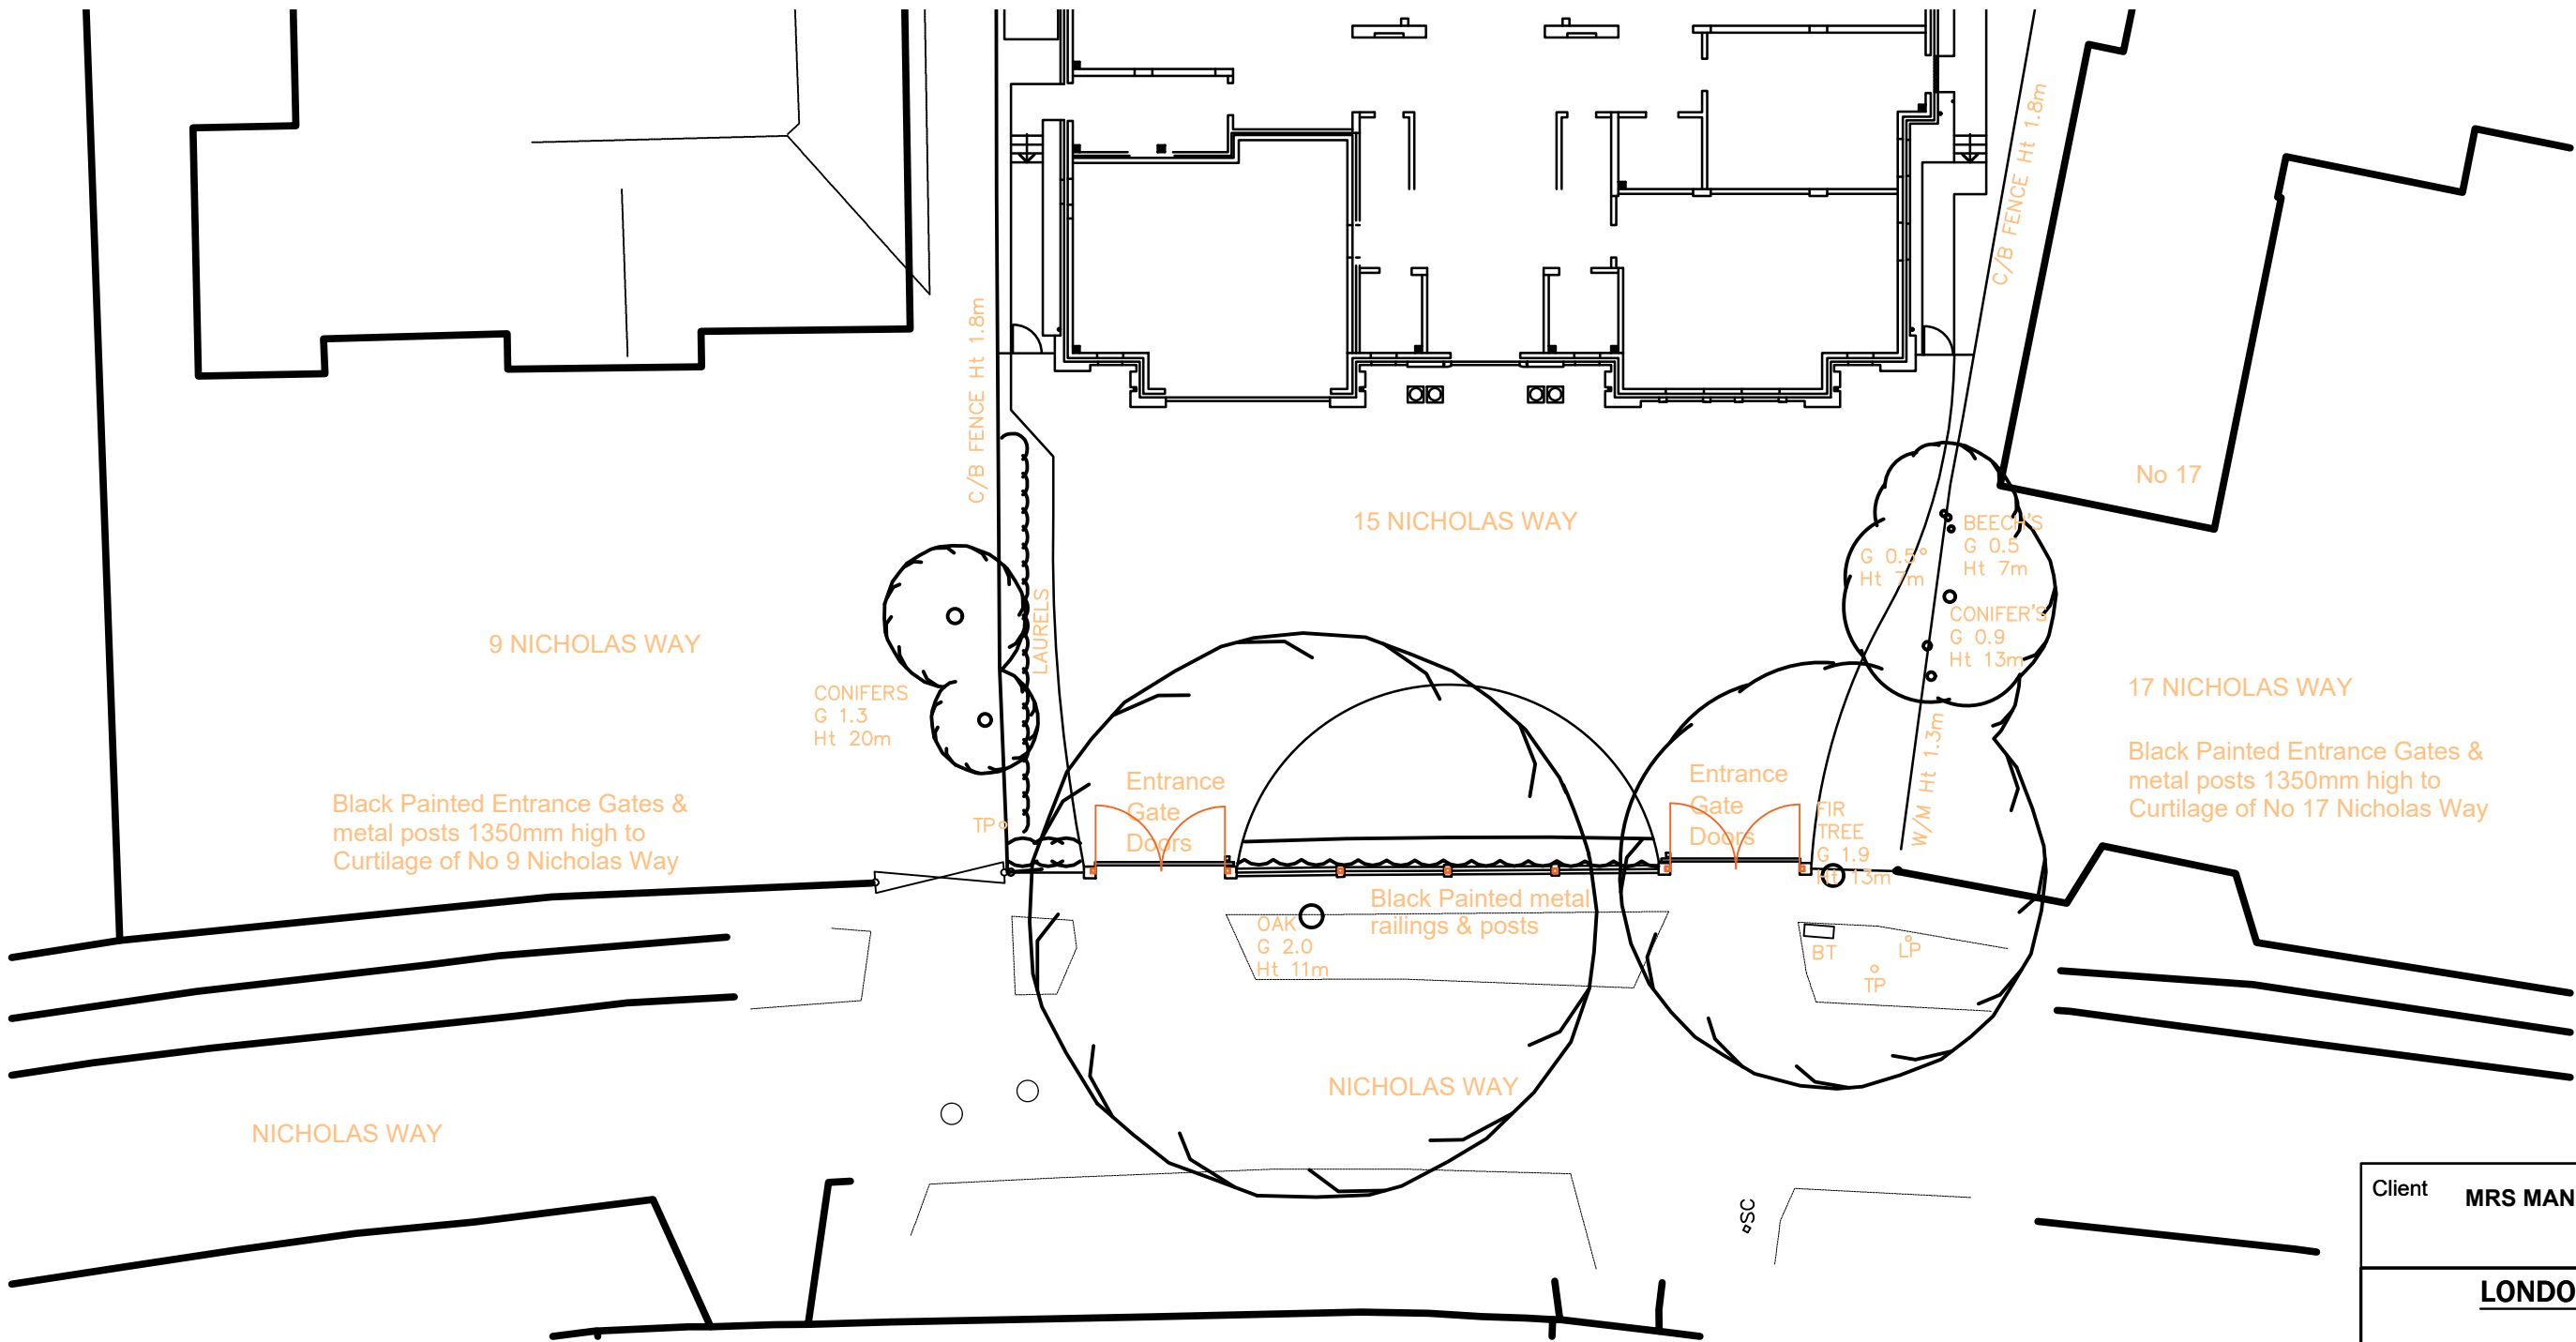

0 2 4 6 8 10m
Scale 1:200

EXISTING SITE PLAN


Client	MRS MANISHA THAKRAR	
	LONDON INTERIORS UNIT 8 BOWMAN TRADING ESTATE WESTMORELAND ROAD LONDON NW9 9RL	
Project	15 NICHOLAS WAY NORTHWOOD HA6 2TR	
Drawing Title	EXISTING FLOORPLANS	
Drawing Title	PR20-103a	Rev.
Drawn By:	Scale:	Date:
C.P.	1/200	14/09/2023





No.9

No.17

No.15 PROPOSED FRONT ELEVATION

 

Client	MRS MANISHA THAKRAR	
	LONDON INTERIORS UNIT 8 BOWMAN TRADING ESTATE WESTMORELAND ROAD LONDON NW9 9RL	
Project	15 NICHOLAS WAY NORTHWOOD HA6 2TR	
Drawing Title	PROPOSED FRONT ELEVATION	
Drawing Title	PR20-103d	Rev.
Drawn By:	Scale:	Date:
C.P.	1/200	14/09/2023

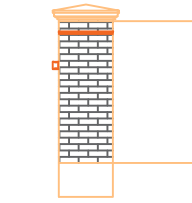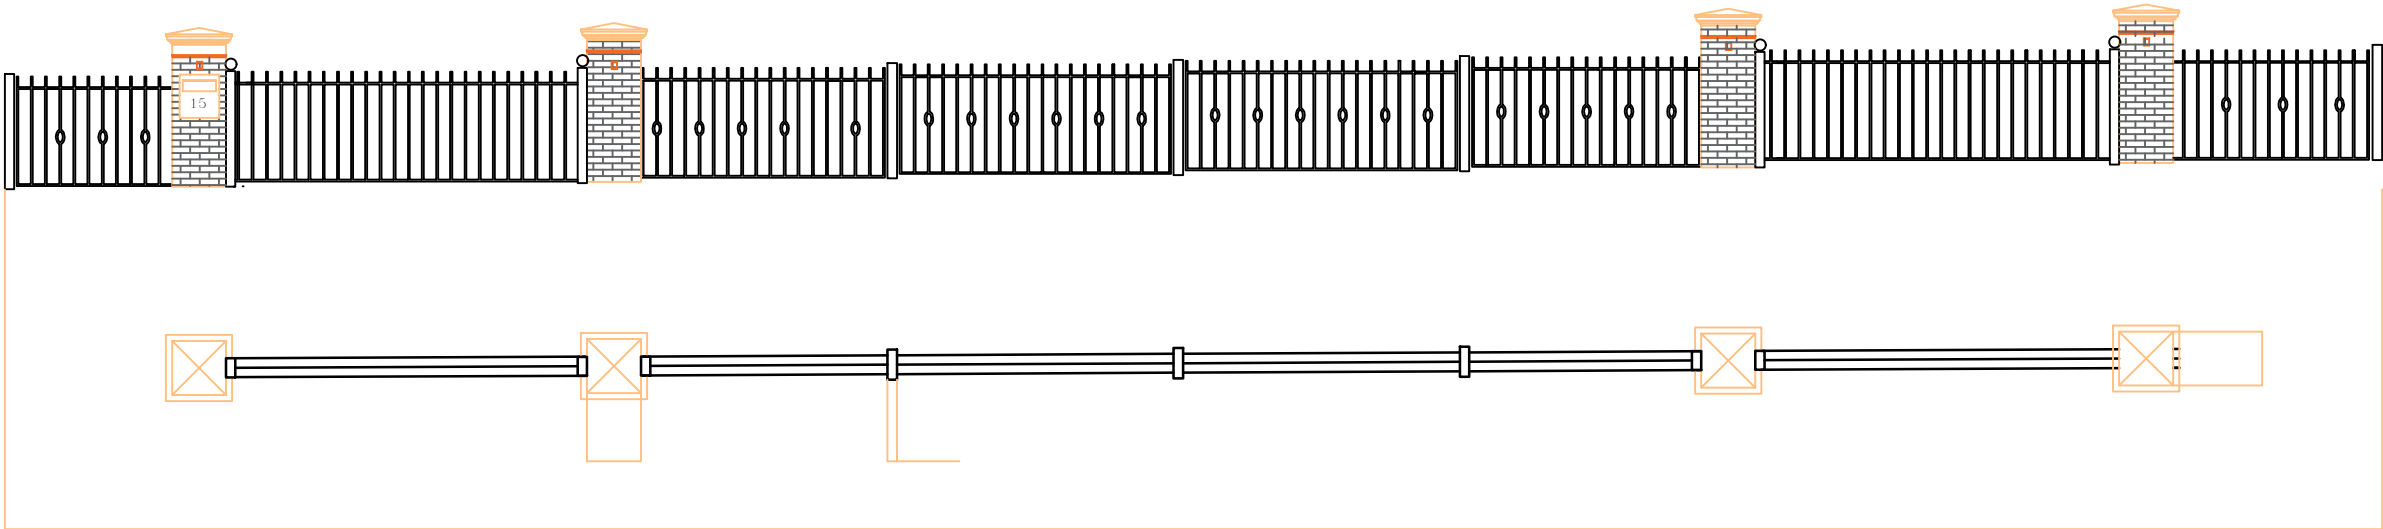


New Brick Pillars with root protection membrane

Proposed Gate



- LOW LEVEL WALL-RECESSED CCT GUIDE LIGHT - WATERPROOF DESIGN**
- Lumens (Lm.) 280
 - Manufacturer. Faro Barcelona.
 - Lighting: LED SMD 5W (integrated)
 - Colour temperature: 3000°K (warm white light)

 

Client	MRS MANISHA THAKRAR	
	LONDON INTERIORS UNIT 8 BOWMAN TRADING ESTATE WESTMORELAND ROAD LONDON NW9 9RL	
Project	15 NICHOLAS WAY NORTHWOOD HA6 2TR	
Drawing Title	PROPOSED PLAN VIEW	
Drawing Title	PR20-103f	Rev.
Drawn By: C.P.	Scale: 1/200	Date: 14/09/2023