




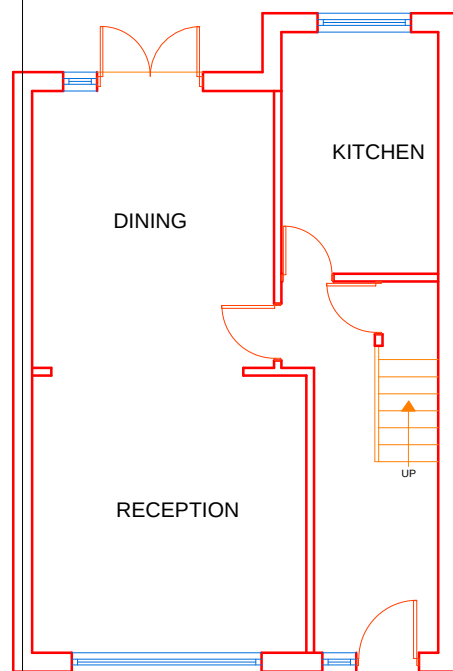


EXISTING
GROUND FLOOR PLAN

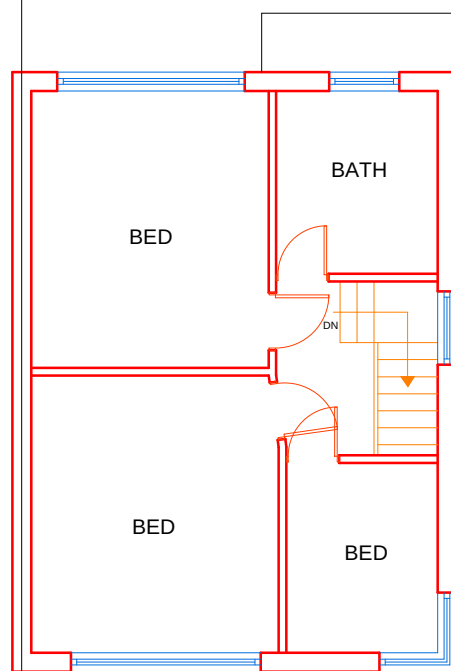

EXISTING
FIRST FLOOR PLAN

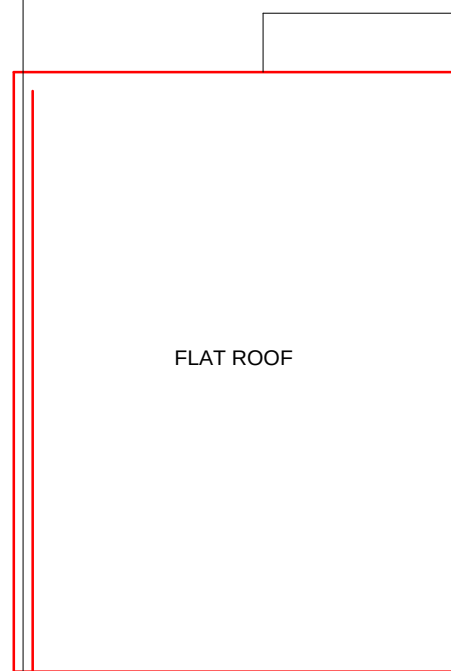

EXISTING ROOF

 

NOTES:

DISCLAIMER:

ALL DIMENSIONS IN MM UNLESS OTHERWISE STATED. CONTRACTORS TO CONFIRM ALL DIMENSIONS ON SITE. ALL DRAWINGS MUST BE READ IN CONJUNCTION WITH THE ARCHITECT'S DRAWINGS.

ARCHIMEDES DESIGN LTD

64 ST GEORGES ROAD
ESSEX
1G1 3PQ
Tel. +44 (0) 7889 415 063
EMAIL:archimedesdesignltd@gmail.com

Rev	Date	Details Of Issue	Initials
-----	------	------------------	----------


Status
Planning

Site Address:
83 Gledwood Drive
Hayes
UB4 0AJ
UK


Client:
Mrs Tajinder Toor

Project:


Drawn GP	Date: 10/10/2022	Scale (at A3) 1:100
Dwg no. 101	Revision No. A	

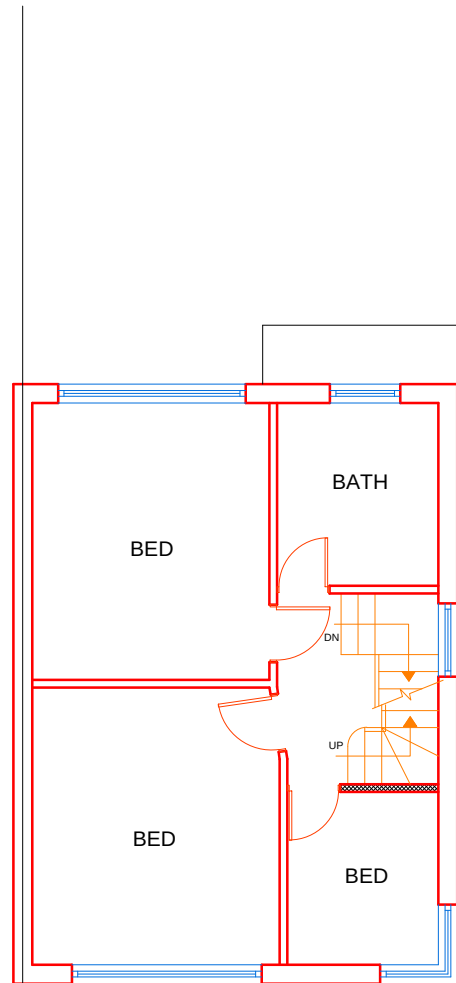


PROPOSED
FIRST FLOOR PLAN

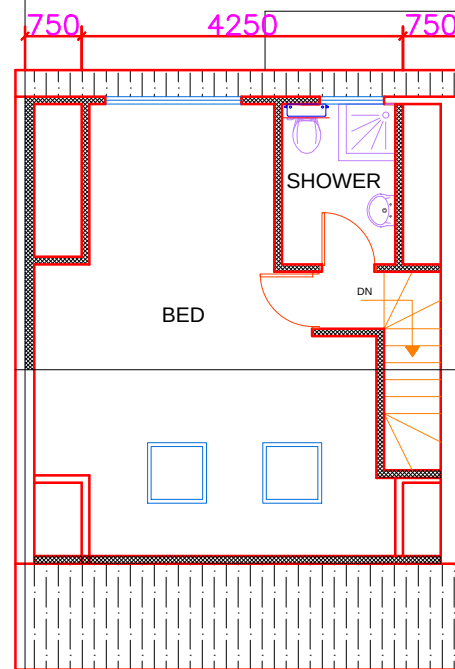

PROPOSED LOFT PLAN

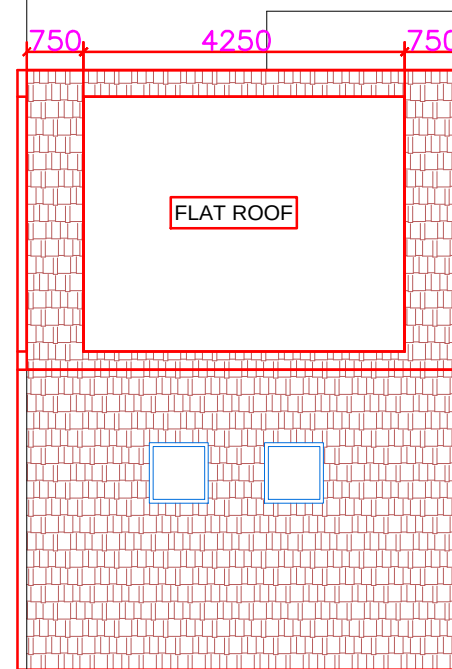

PROPOSED ROOF

 

NOTES:

DISCLAIMER:
ALL DIMENSIONS IN MM UNLESS OTHERWISE STATED. CONTRACTORS TO CONFIRM ALL DIMENSIONS ON SITE. ALL DRAWINGS MUST BE READ IN CONJUNCTION WITH THE ARCHITECT'S DRAWINGS.

ARCHIMEDES DESIGN LTD
64 ST GEORGES ROAD
ESSEX
1G1 3PQ
Tel. +44 (0) 7889 415 063
EMAIL: archimedesdesignltd@gmail.com

Rev	Date	Details Of Issue	Initials
-----	------	------------------	----------



Status
Planning

Site Address:
83 Gledwood Drive
Hayes
UB4 0AJ
UK

Client:
Mrs Tajinder Toor

Project:

Drawn GP	Date: 10/10/2022	Scale (at A3): 1:100
Dwg no. 102	Revision No. A	

 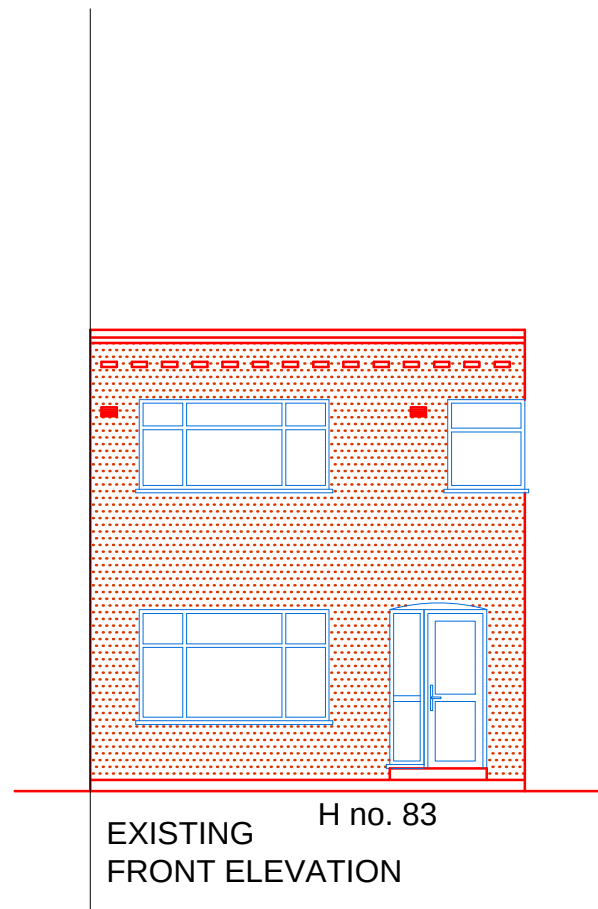

NOTES:

DISCLAIMER:

ALL DIMENSIONS IN MM UNLESS OTHERWISE STATED.
CONTRACTORS TO CONFIRM ALL DIMENSIONS ON SITE. ALL DRAWINGS MUST BE READ IN CONJUNCTION WITH THE ARCHITECT'S DRAWINGS.

ARCHIMEDES DESIGN LTD

64 ST GEORGES ROAD
ESSEX
IG1 3PQ
Tel. +44 (0) 7889 415 063
EMAIL:archimedesdesignltd@gmail.com

Rev	Date	Details Of Issue	Initials
-----	------	------------------	----------

Status

Planning

Site Address:


83 Gledwood Drive
Hayes
UB4 0AJ
UK

Client:

Mrs Tajinder Toor

Project:

Drawn GP	Date: 10/10/2022	Scale (at A3) 1:100
Dwg no. 103	Revision No. A	

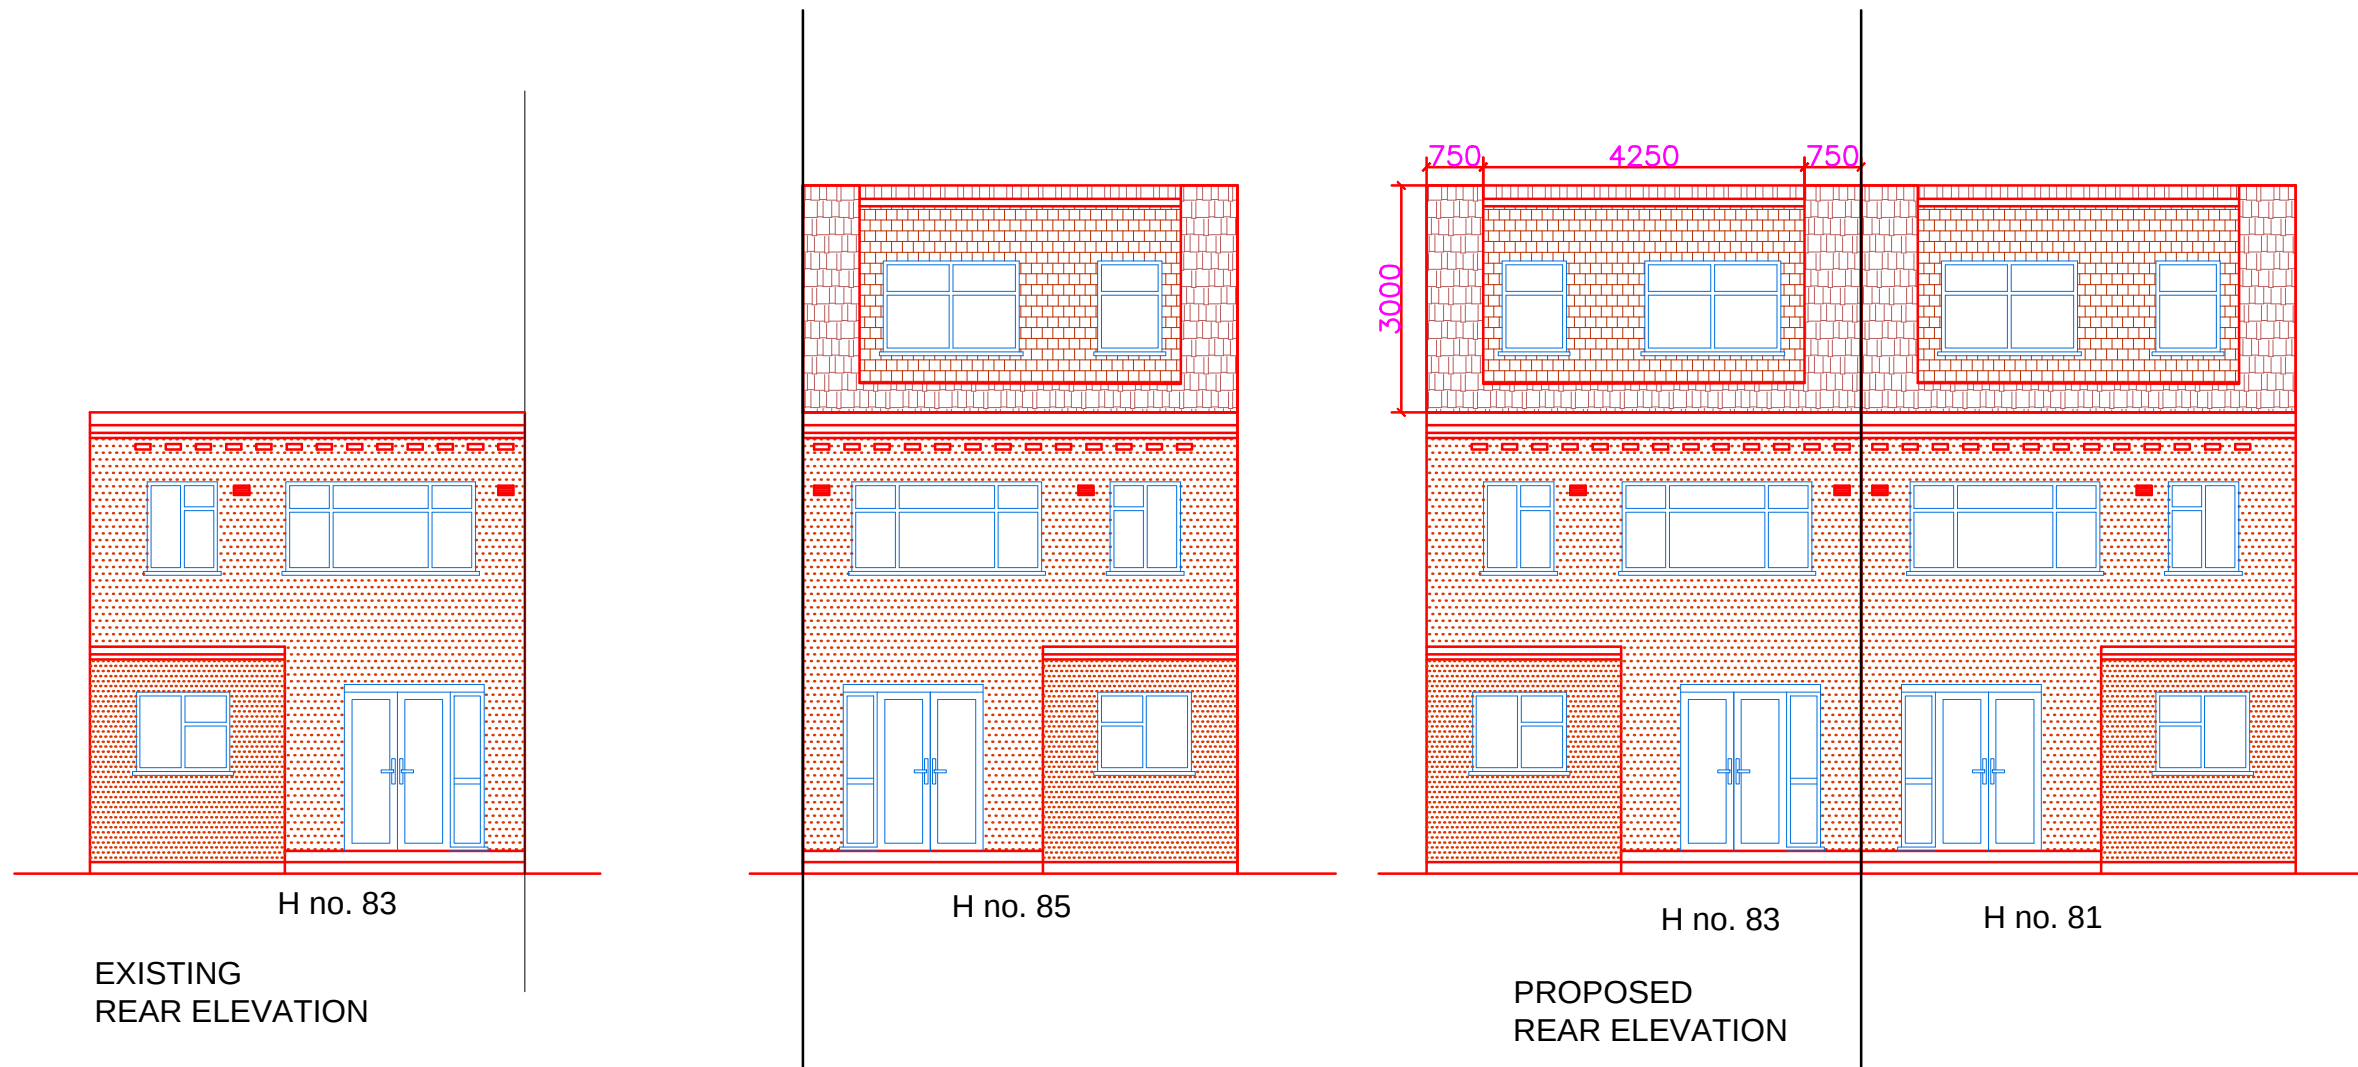

NOTES:

DISCLAIMER:

ALL DIMENSIONS IN MM UNLESS OTHERWISE STATED.
CONTRACTORS TO CONFIRM ALL DIMENSIONS ON SITE. ALL DRAWINGS MUST BE READ IN CONJUNCTION WITH THE ARCHITECT'S DRAWINGS.

ARCHIMEDES DESIGN LTD

64 ST GEORGES ROAD
ESSEX
1G1 3PQ
Tel. +44 (0) 7889 415 063
EMAIL: archimedesdesignltd@gmail.com

Rev	Date	Details Of Issue	Initials
-----	------	------------------	----------

Status

Planning

Site Address:


83 Gledwood Drive
Hayes
UB4 0AJ
UK

Client:

Mrs Tajinder Toor

Project:

Drawn GP	Date: 10/10/2022	Scale (at A3) 1:100
Dwg no. 104	Revision No. A	

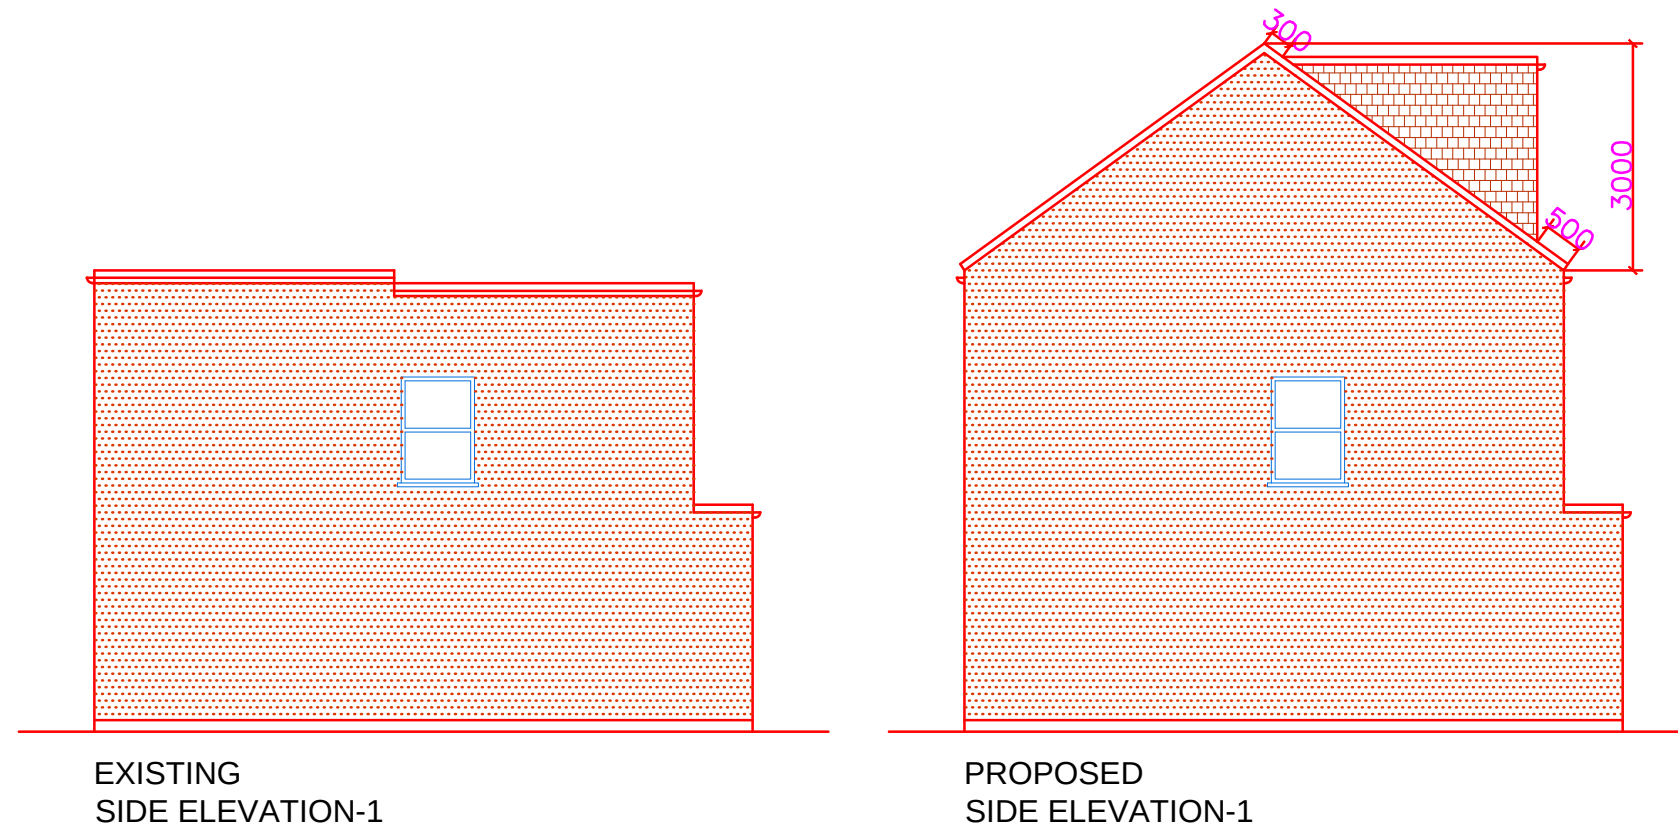

NOTES:

DISCLAIMER:
ALL DIMENSIONS IN MM UNLESS OTHERWISE STATED.
CONTRACTORS TO CONFIRM ALL DIMENSIONS ON SITE. ALL DRAWINGS MUST BE READ IN CONJUNCTION WITH THE ARCHITECT'S DRAWINGS.

ARCHIMEDES DESIGN LTD

64 ST GEORGES ROAD
ESSEX
1G1 3PQ
Tel. +44 (0) 7889 415 063
EMAIL:archimedesdesignltd@gmail.com

Rev	Date	Details Of Issue	Initials
-----	------	------------------	----------

Status

Planning


Site Address:
83 Gledwood Drive
Hayes
UB4 0AJ
UK

Client:

Mrs Tajinder Toor

Project:

Drawn GP	Date: 10/10/2022	Scale (at A3) 1:100
Dwg no. 105	Revision No. A	

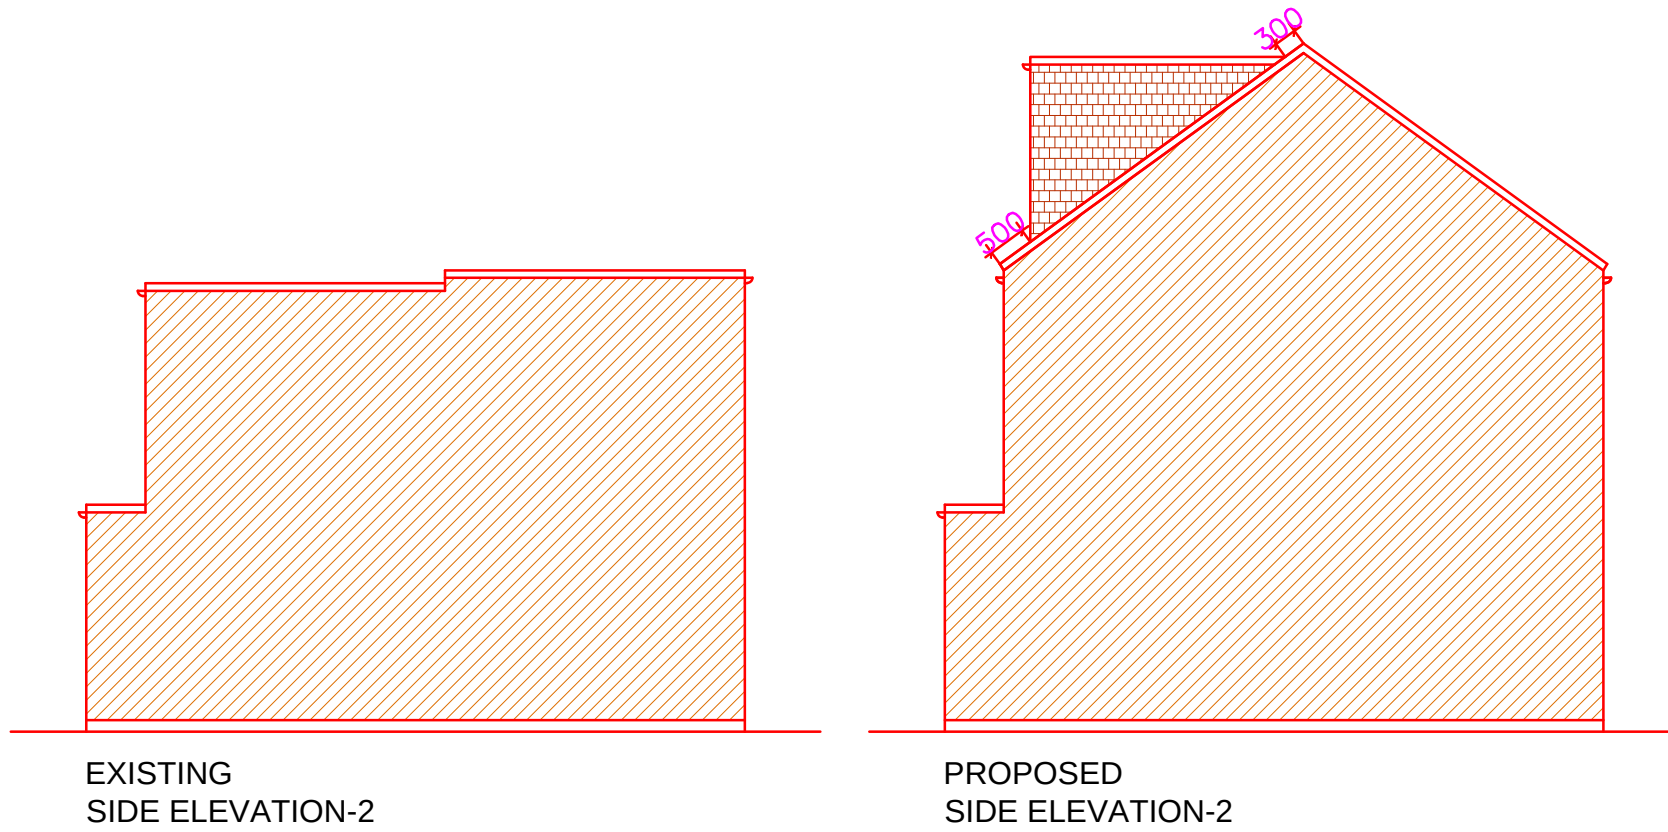

NOTES:

DISCLAIMER:
ALL DIMENSIONS IN MM UNLESS OTHERWISE STATED.
CONTRACTORS TO CONFIRM ALL DIMENSIONS ON SITE. ALL DRAWINGS MUST BE READ IN CONJUNCTION WITH THE ARCHITECT'S DRAWINGS.

ARCHIMEDES DESIGN LTD

64 ST GEORGES ROAD
ESSEX
1G1 3PQ
Tel. +44 (0) 7889 415 063
EMAIL:archimedesdesignltd@gmail.com

Rev	Date	Details Of Issue	Initials
-----	------	------------------	----------

Status
Planning

Site Address:
83 Gledwood Drive
Hayes
UB4 0AJ
UK

Client:
Mrs Tajinder Toor

Project:

Drawn GP	Date: 10/10/2022	Scale (at A3) 1:100
Dwg no. 106	Revision No. A	