


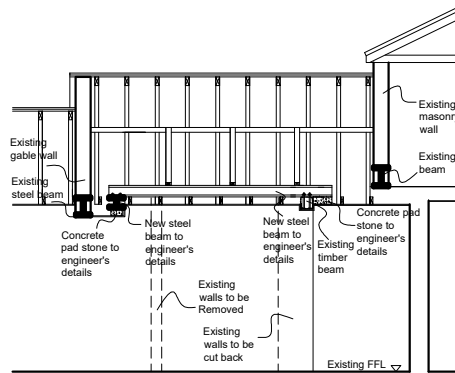


Section A'-A'



North West Elevation

PROPOSED SECTION
AND ELEVATION

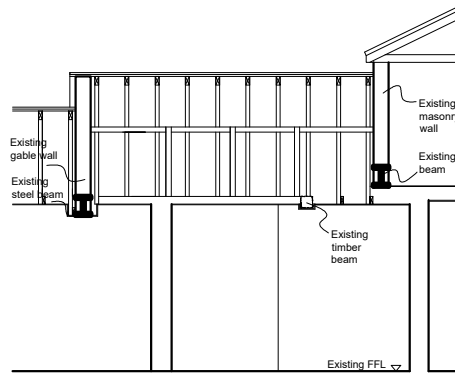


Section A-A



North West Elevation

EXISTING SECTION
AND ELEVATION

Flag Cottage, High Road, Eastcote, HA5 2ER

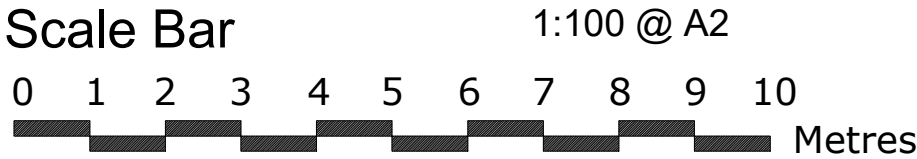

THE GILLETT MACLEOD PARTNERSHIP
Chartered Architects & Town Planning Consultants
1 High Road Old Eastcote Pinner Middlesex HA5 2EW tel. 0208 868 1333

Drg. No. 23/3557/06
Scale 1:100
Date 16/03/23
Drawn by KH

REVISION	
(C)	drawer