




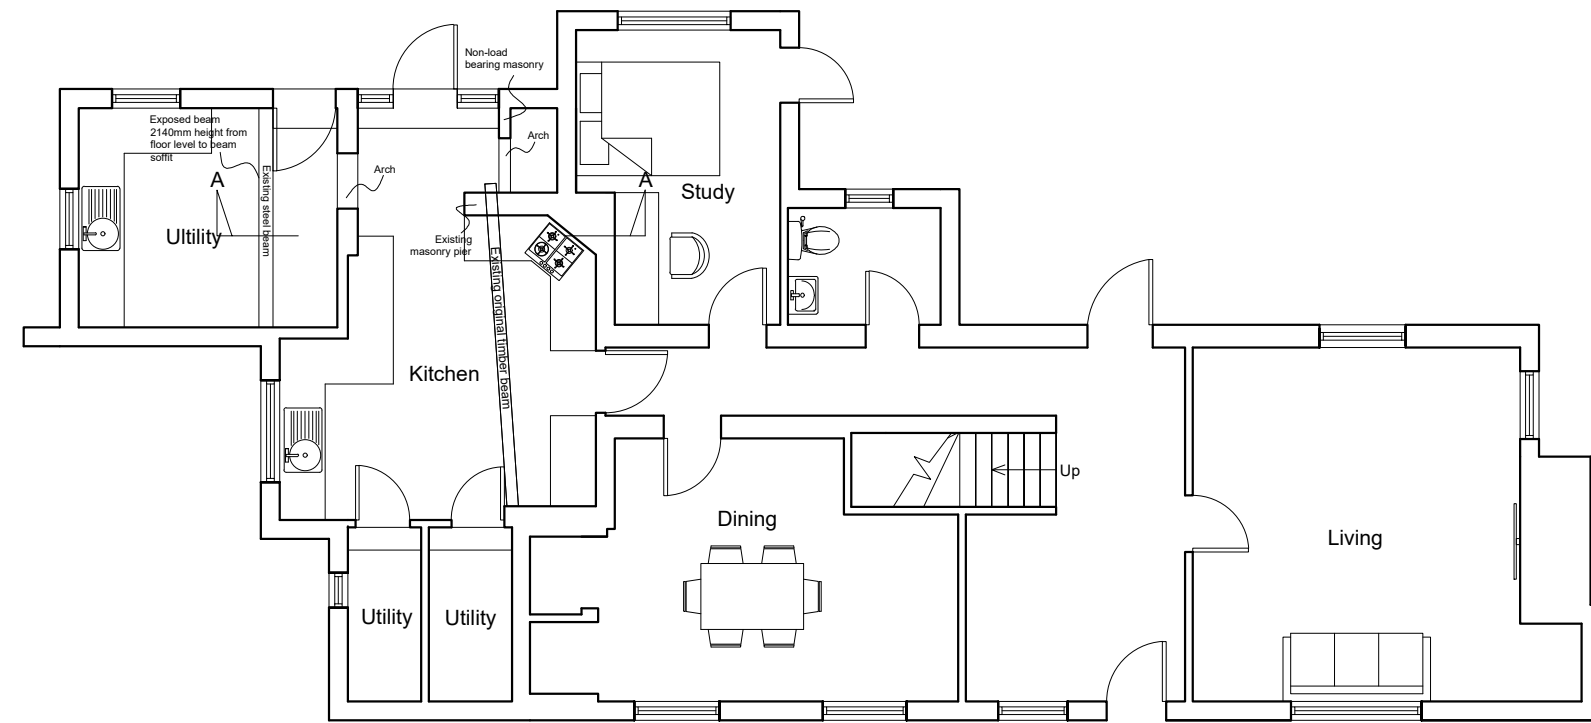

Ground Floor Plan

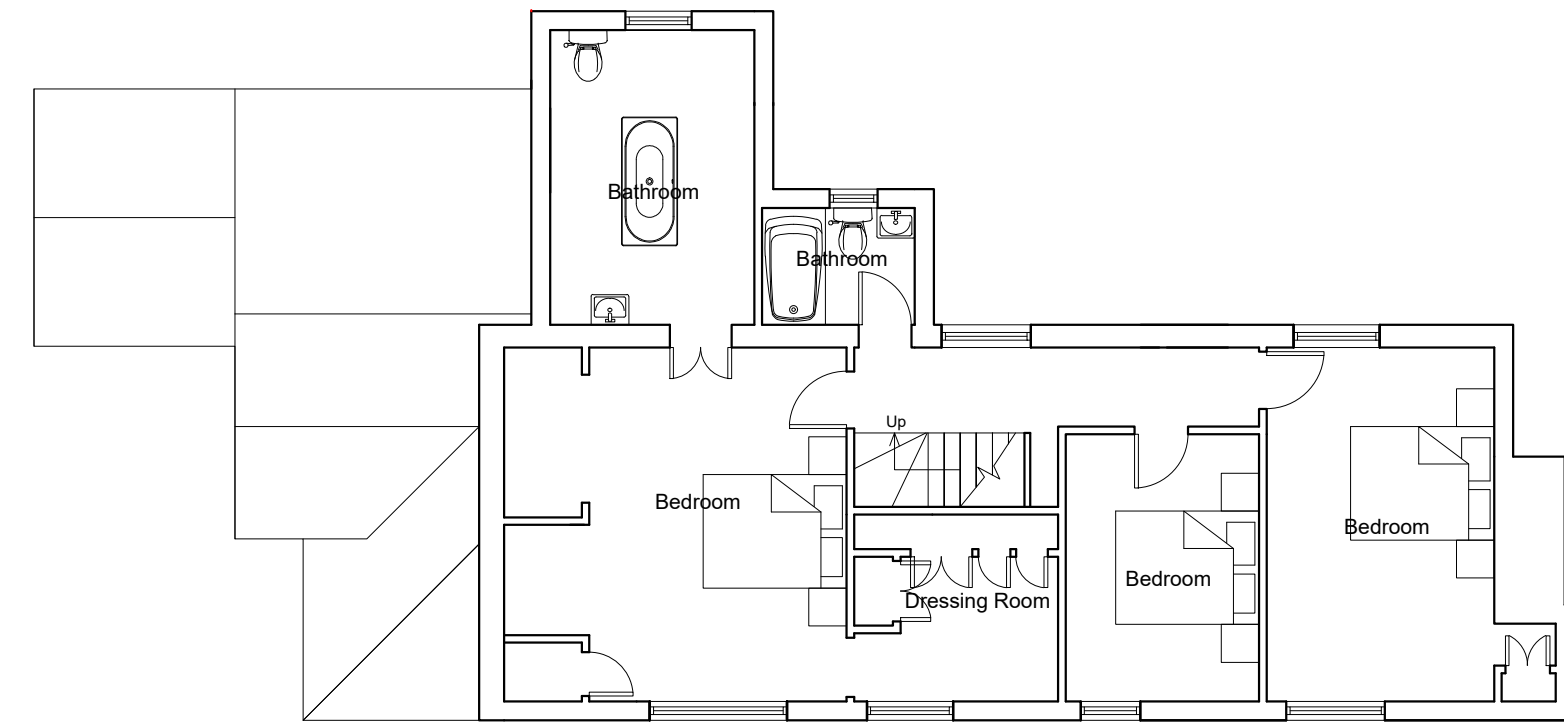


First Floor Plan

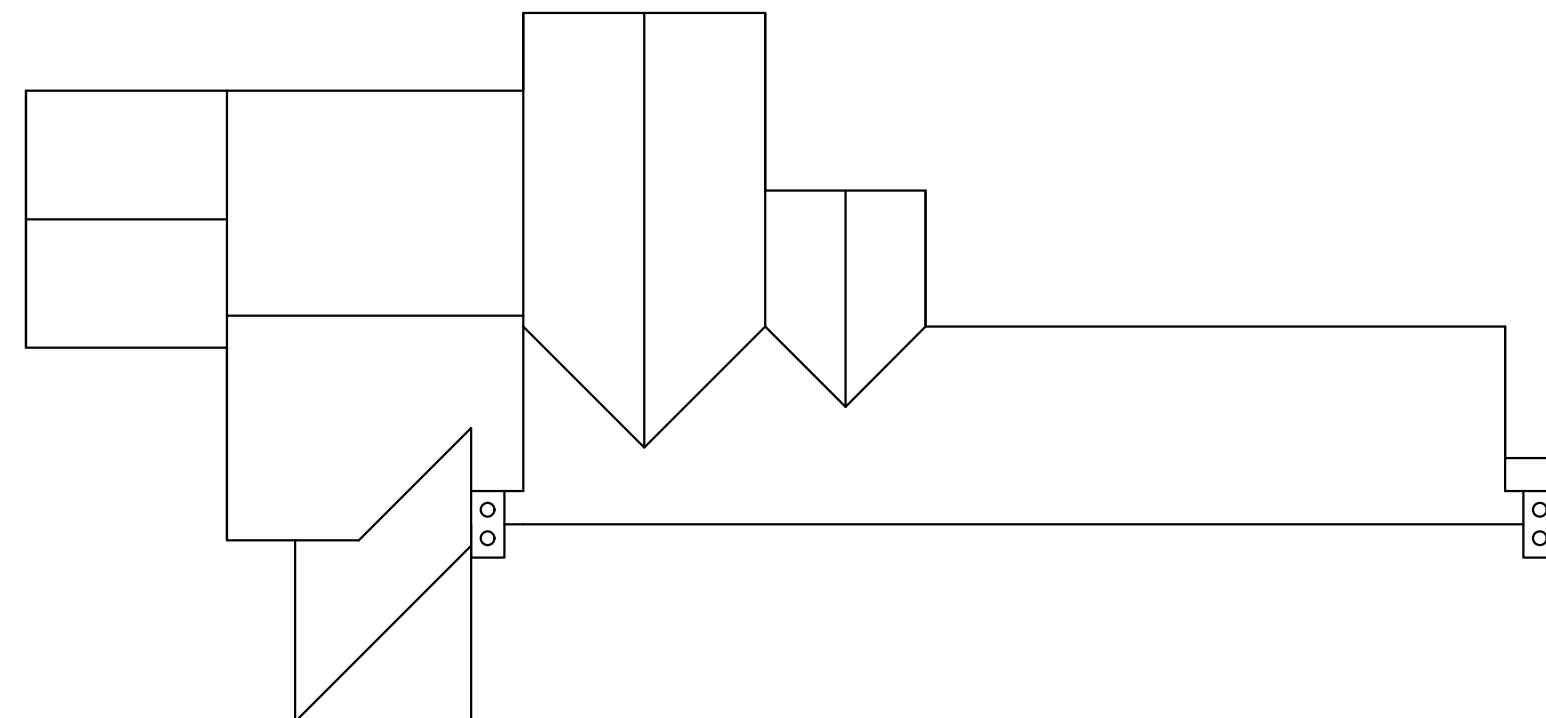

Roof Plan

EXISTING FLOOR PLANS

Flag Cottage, High Road, Eastcote, HA5 2ER

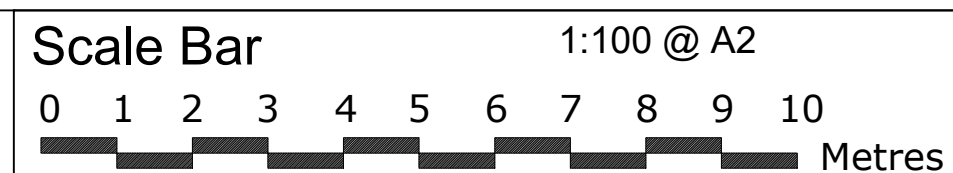

THE GILLETT MACLEOD PARTNERSHIP
Chartered Architects & Town Planning Consultants
1 High Road Old Eastcote Pinner Middlesex HA5 2EW tel. 0208 868 1333

Drg. No. 23/3557/04
Scale 1:100
Date 16/03/23
Drawn by KH

REVISION

1	drawn
---	-------