



Ground Floor Plan

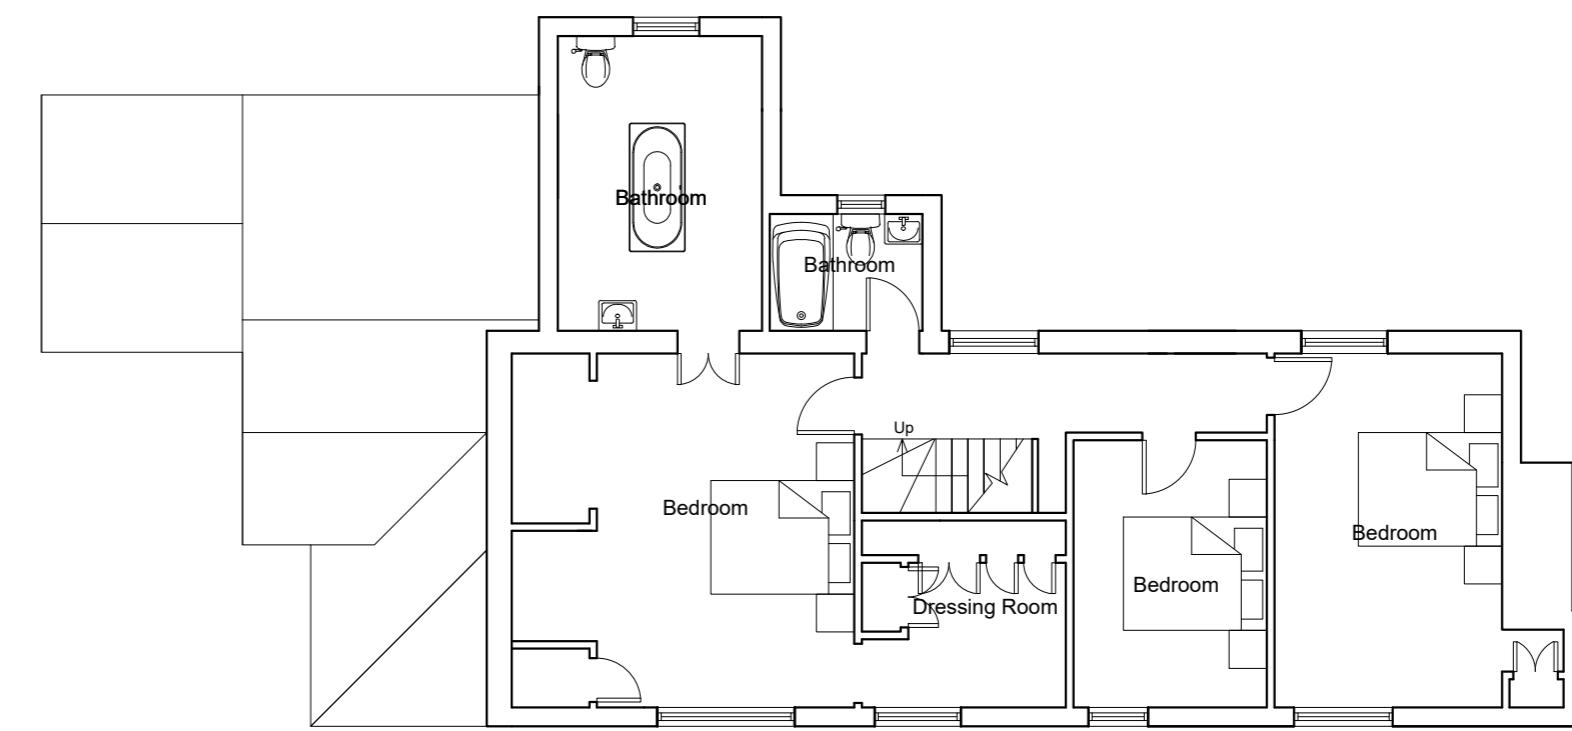

First Floor Plan

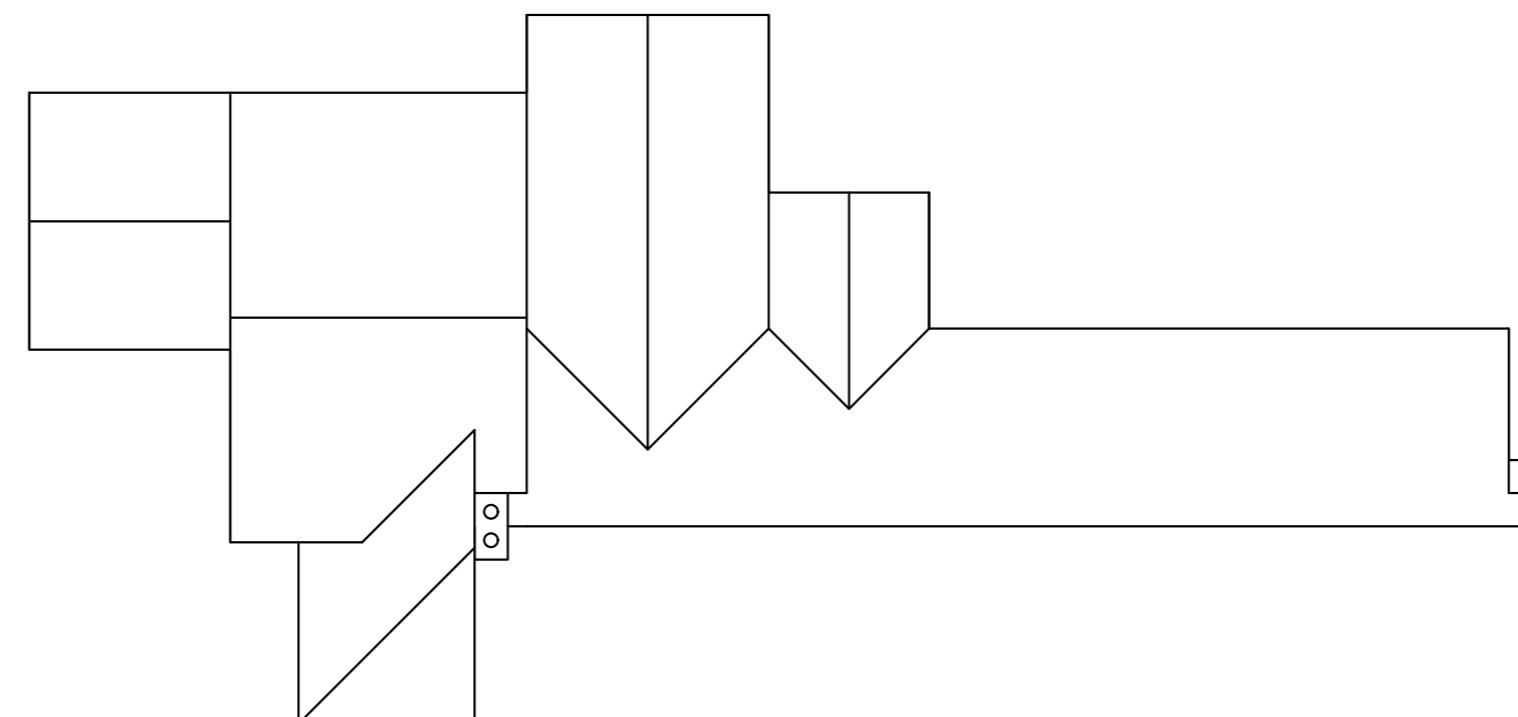

Roof Plan

PROPOSED FLOOR PLANS

Flag Cottage, High Road, Eastcote, HA5 2ER

Scale Bar



THE GILLETT MACLEOD PARTNERSHIP
Chartered Architects & Town Planning Consultants

1 High Road Old Eastcote Pinner Middlesex HA5 2EW tel. 0208 868 1333

Drg. No. 23/3557/05
Scale 1:100
Date 16/03/23
Drawn by KH

REVISION
C
drawer