




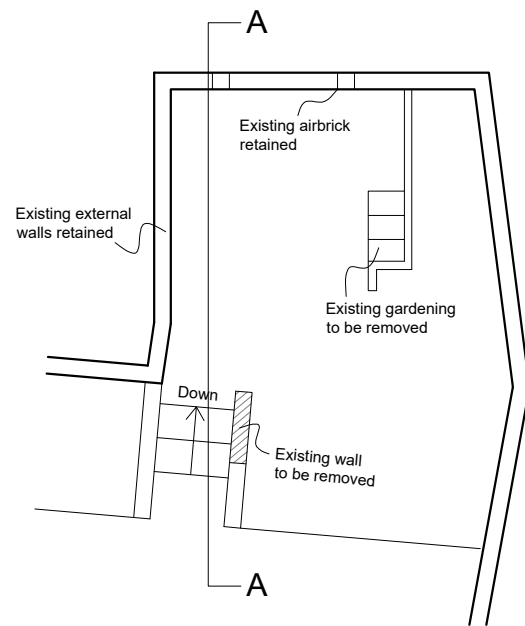

Floor Plan

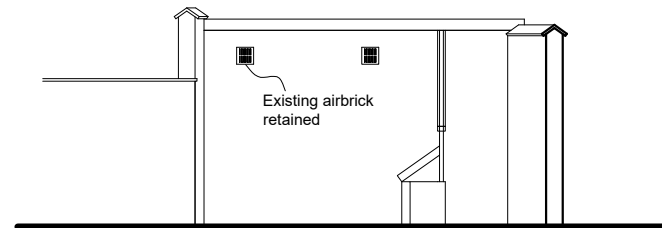


South Elevation (Front)

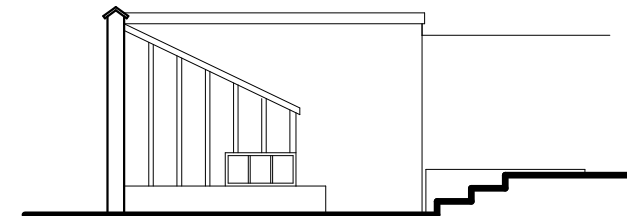


Section A - A

EXISTING PLANS

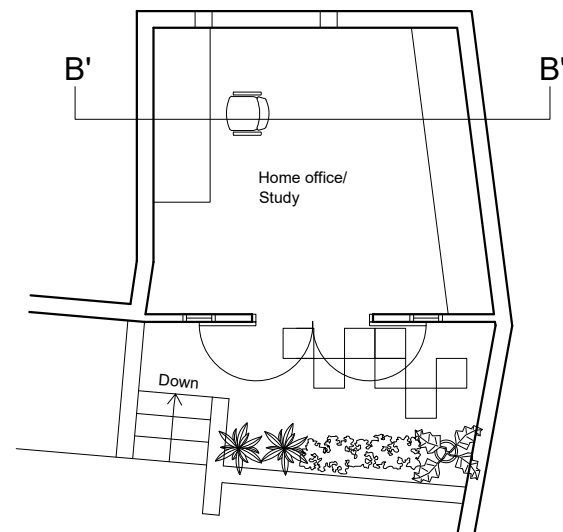


Floor Plan

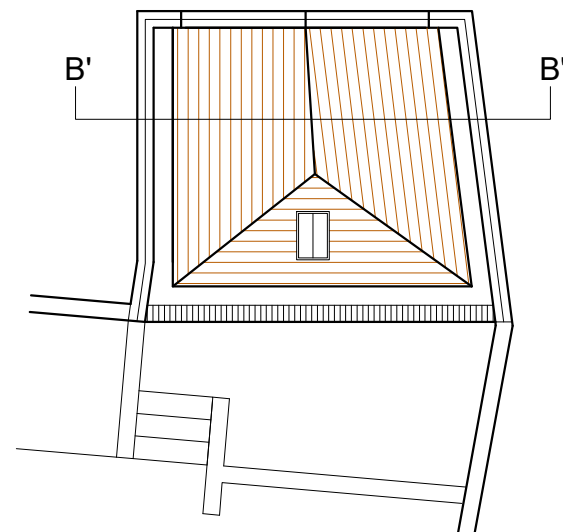

Roof Plan




South Elevation (Front)

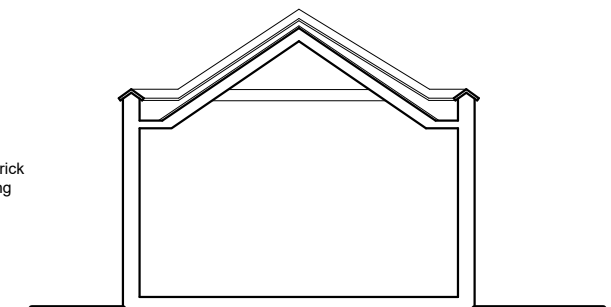

Section B' - B'

PROPOSED PLANS

Flag Cottage, High Road, Eastcote, HA5 2ER

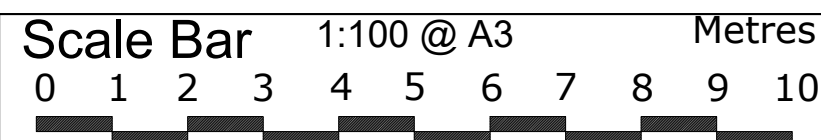

THE GILLETT MACLEOD PARTNERSHIP
Chartered Architects & Town Planning Consultants
1 High Road Old Eastcote Pinner Middlesex HA5 2EW tel. 0208 868 1333

Drg. No. 24/3557/14
Scale 1:100@A3
Date 21/06/24
Drawn by KH

REVISION	
(C)	drawn