


PLANNING

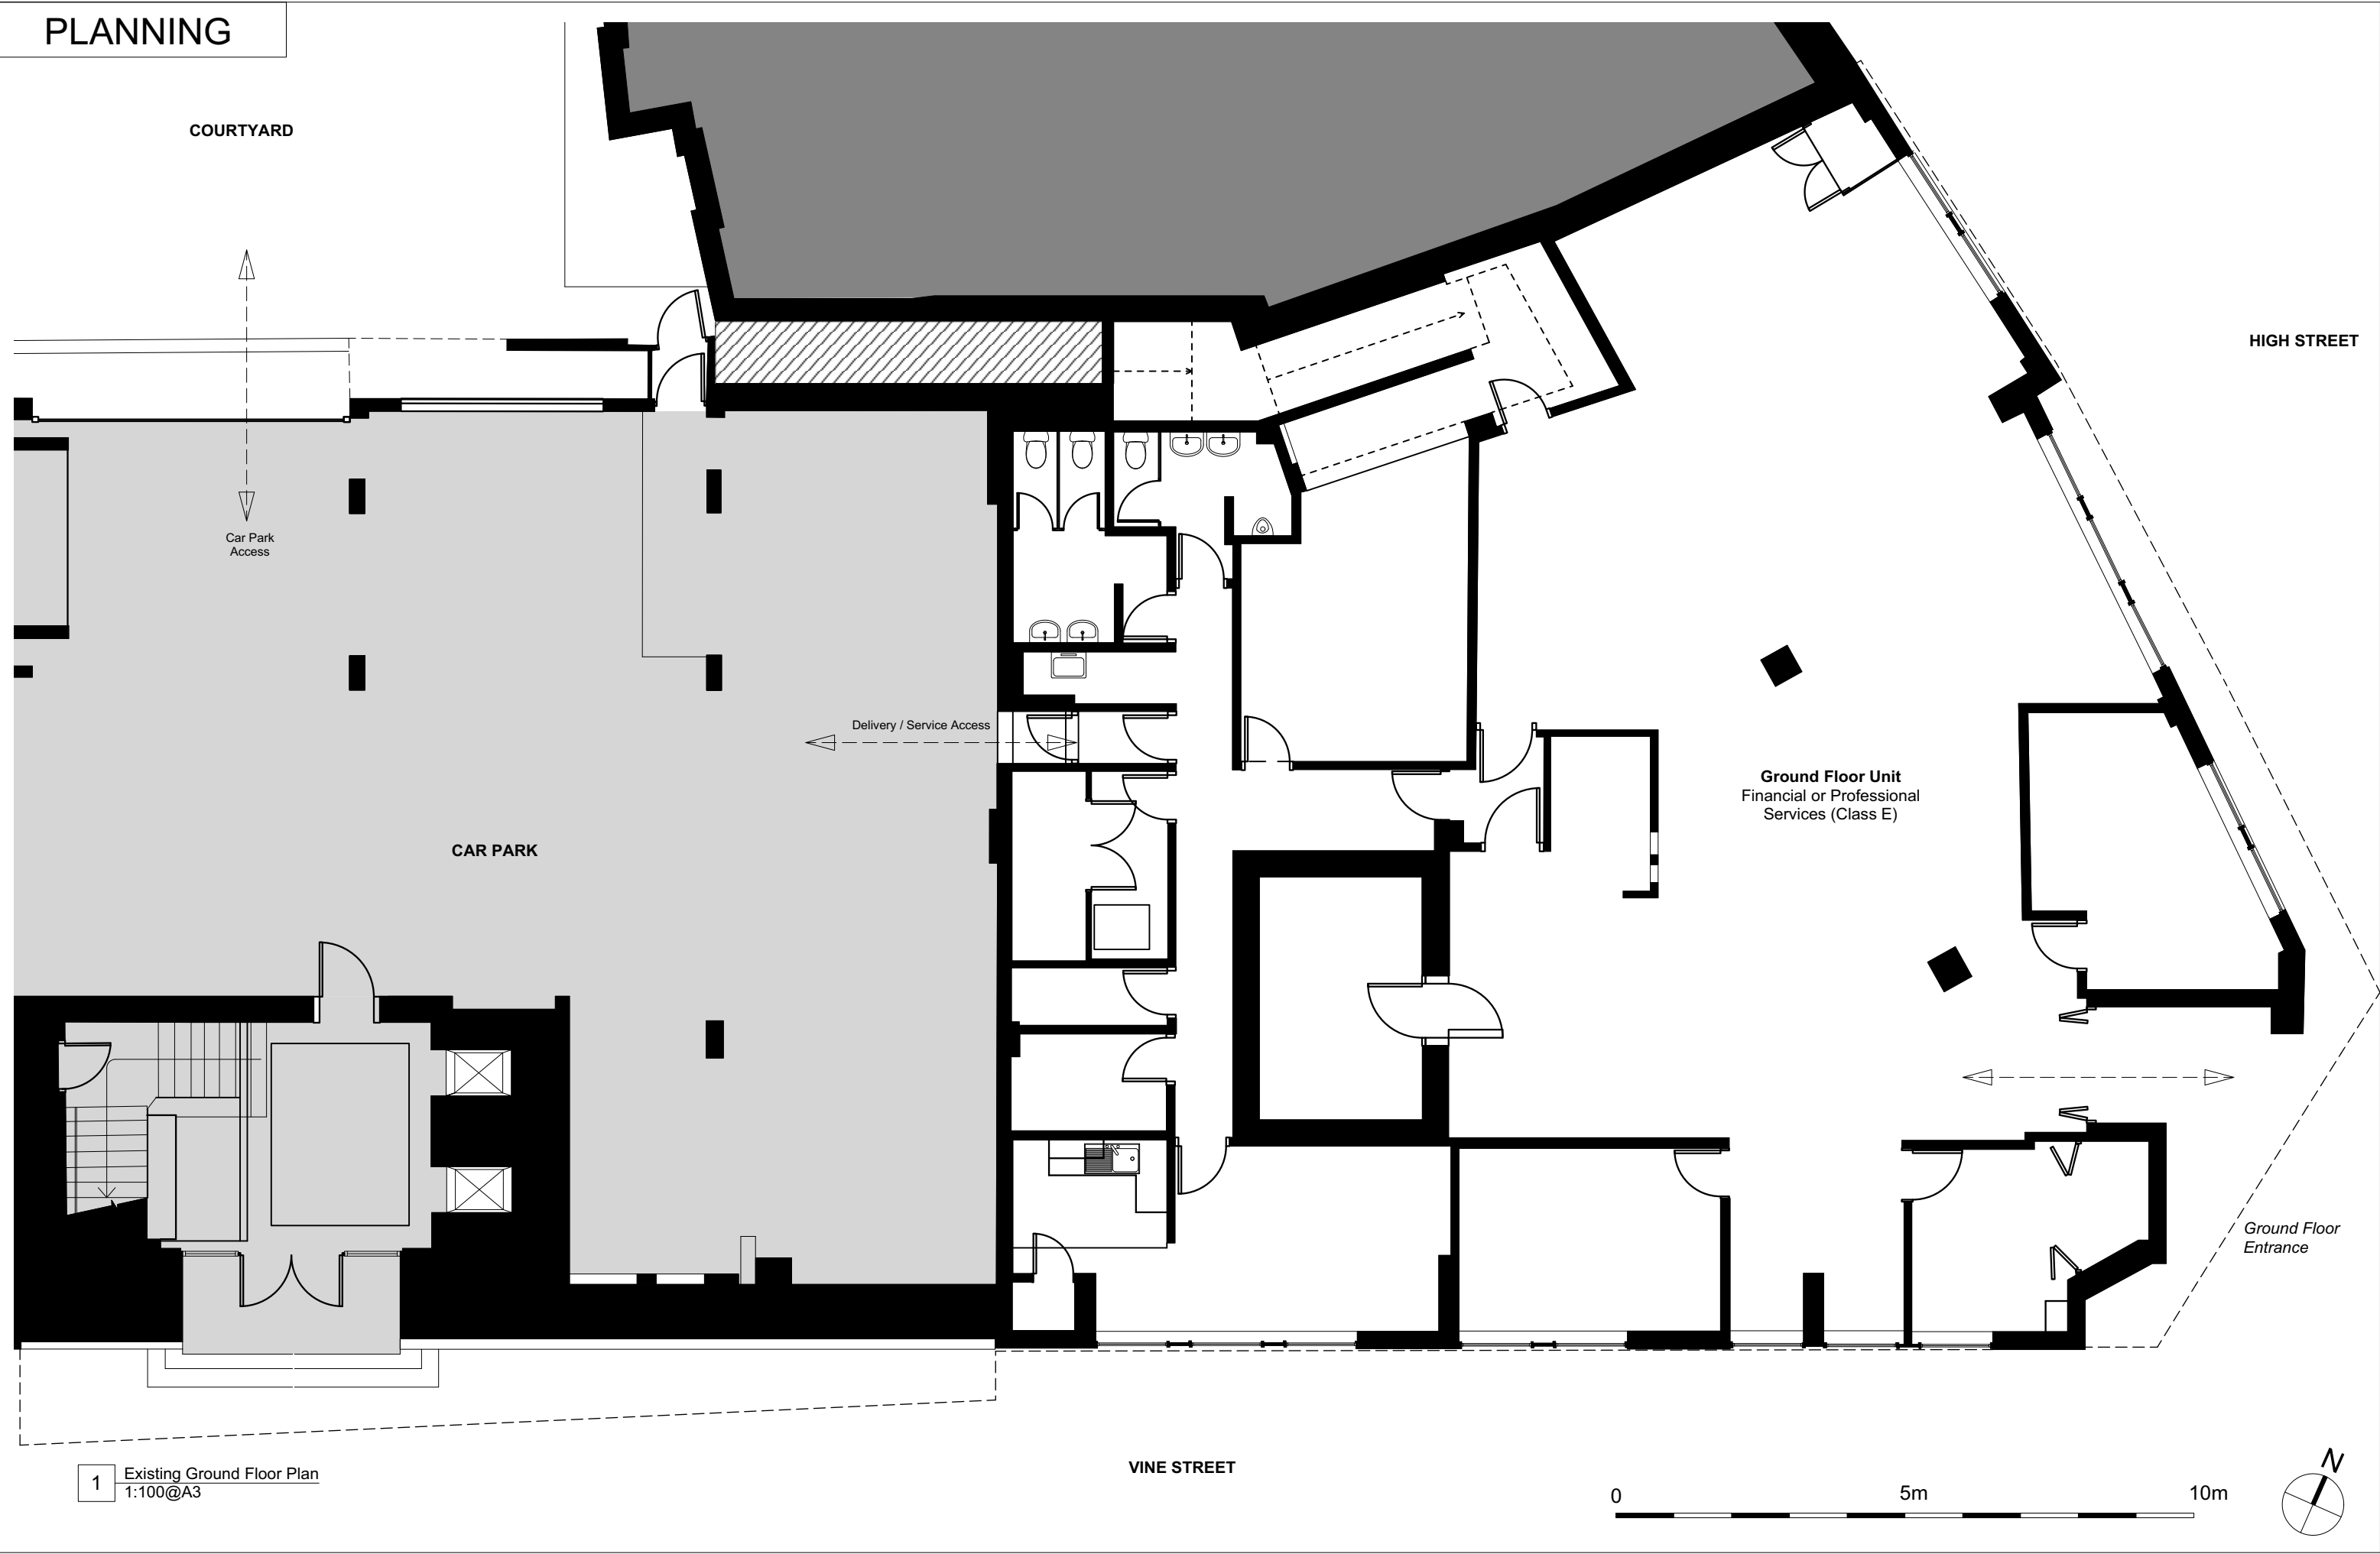

All dimensions to be checked on site prior to commencement of any works, and/or preparation of any shop drawings.										Date May 2021		Project No. 1 High Street, Uxbridge		Job Ref. 321		halebrown architects				
Sizes of and dimensions to any structural or services elements are indicative only. See structural and service engineers drawings for actual sizes / dimensions.										Scale 1:100@A3		Drawn JM		Check AY			Title Existing Ground Floor Plan			
This drawing to be read in conjunction with all other Architect's drawings, specifications and other Consultants' information.																				
All proprietary systems shown on this drawing are to be installed strictly in accordance with the Manufacturers/Suppliers recommended details.										Status Planning		Client Ref		Drwg. no. 321 (EX) 100			Rev. PL1			
Any discrepancies between information shown on this drawing and any other contract information or manufacturers/suppliers recommendations is to be brought to the attention of the Architect.																				
										Hale Brown Architects Ltd. Unit 1.04, Edinburgh House, 170 Kennington Lane, London, SE11 5DP										
										T: 020 3735 7442 E: mail@halebrown.com W: www.halebrown.com										