


PLANNING

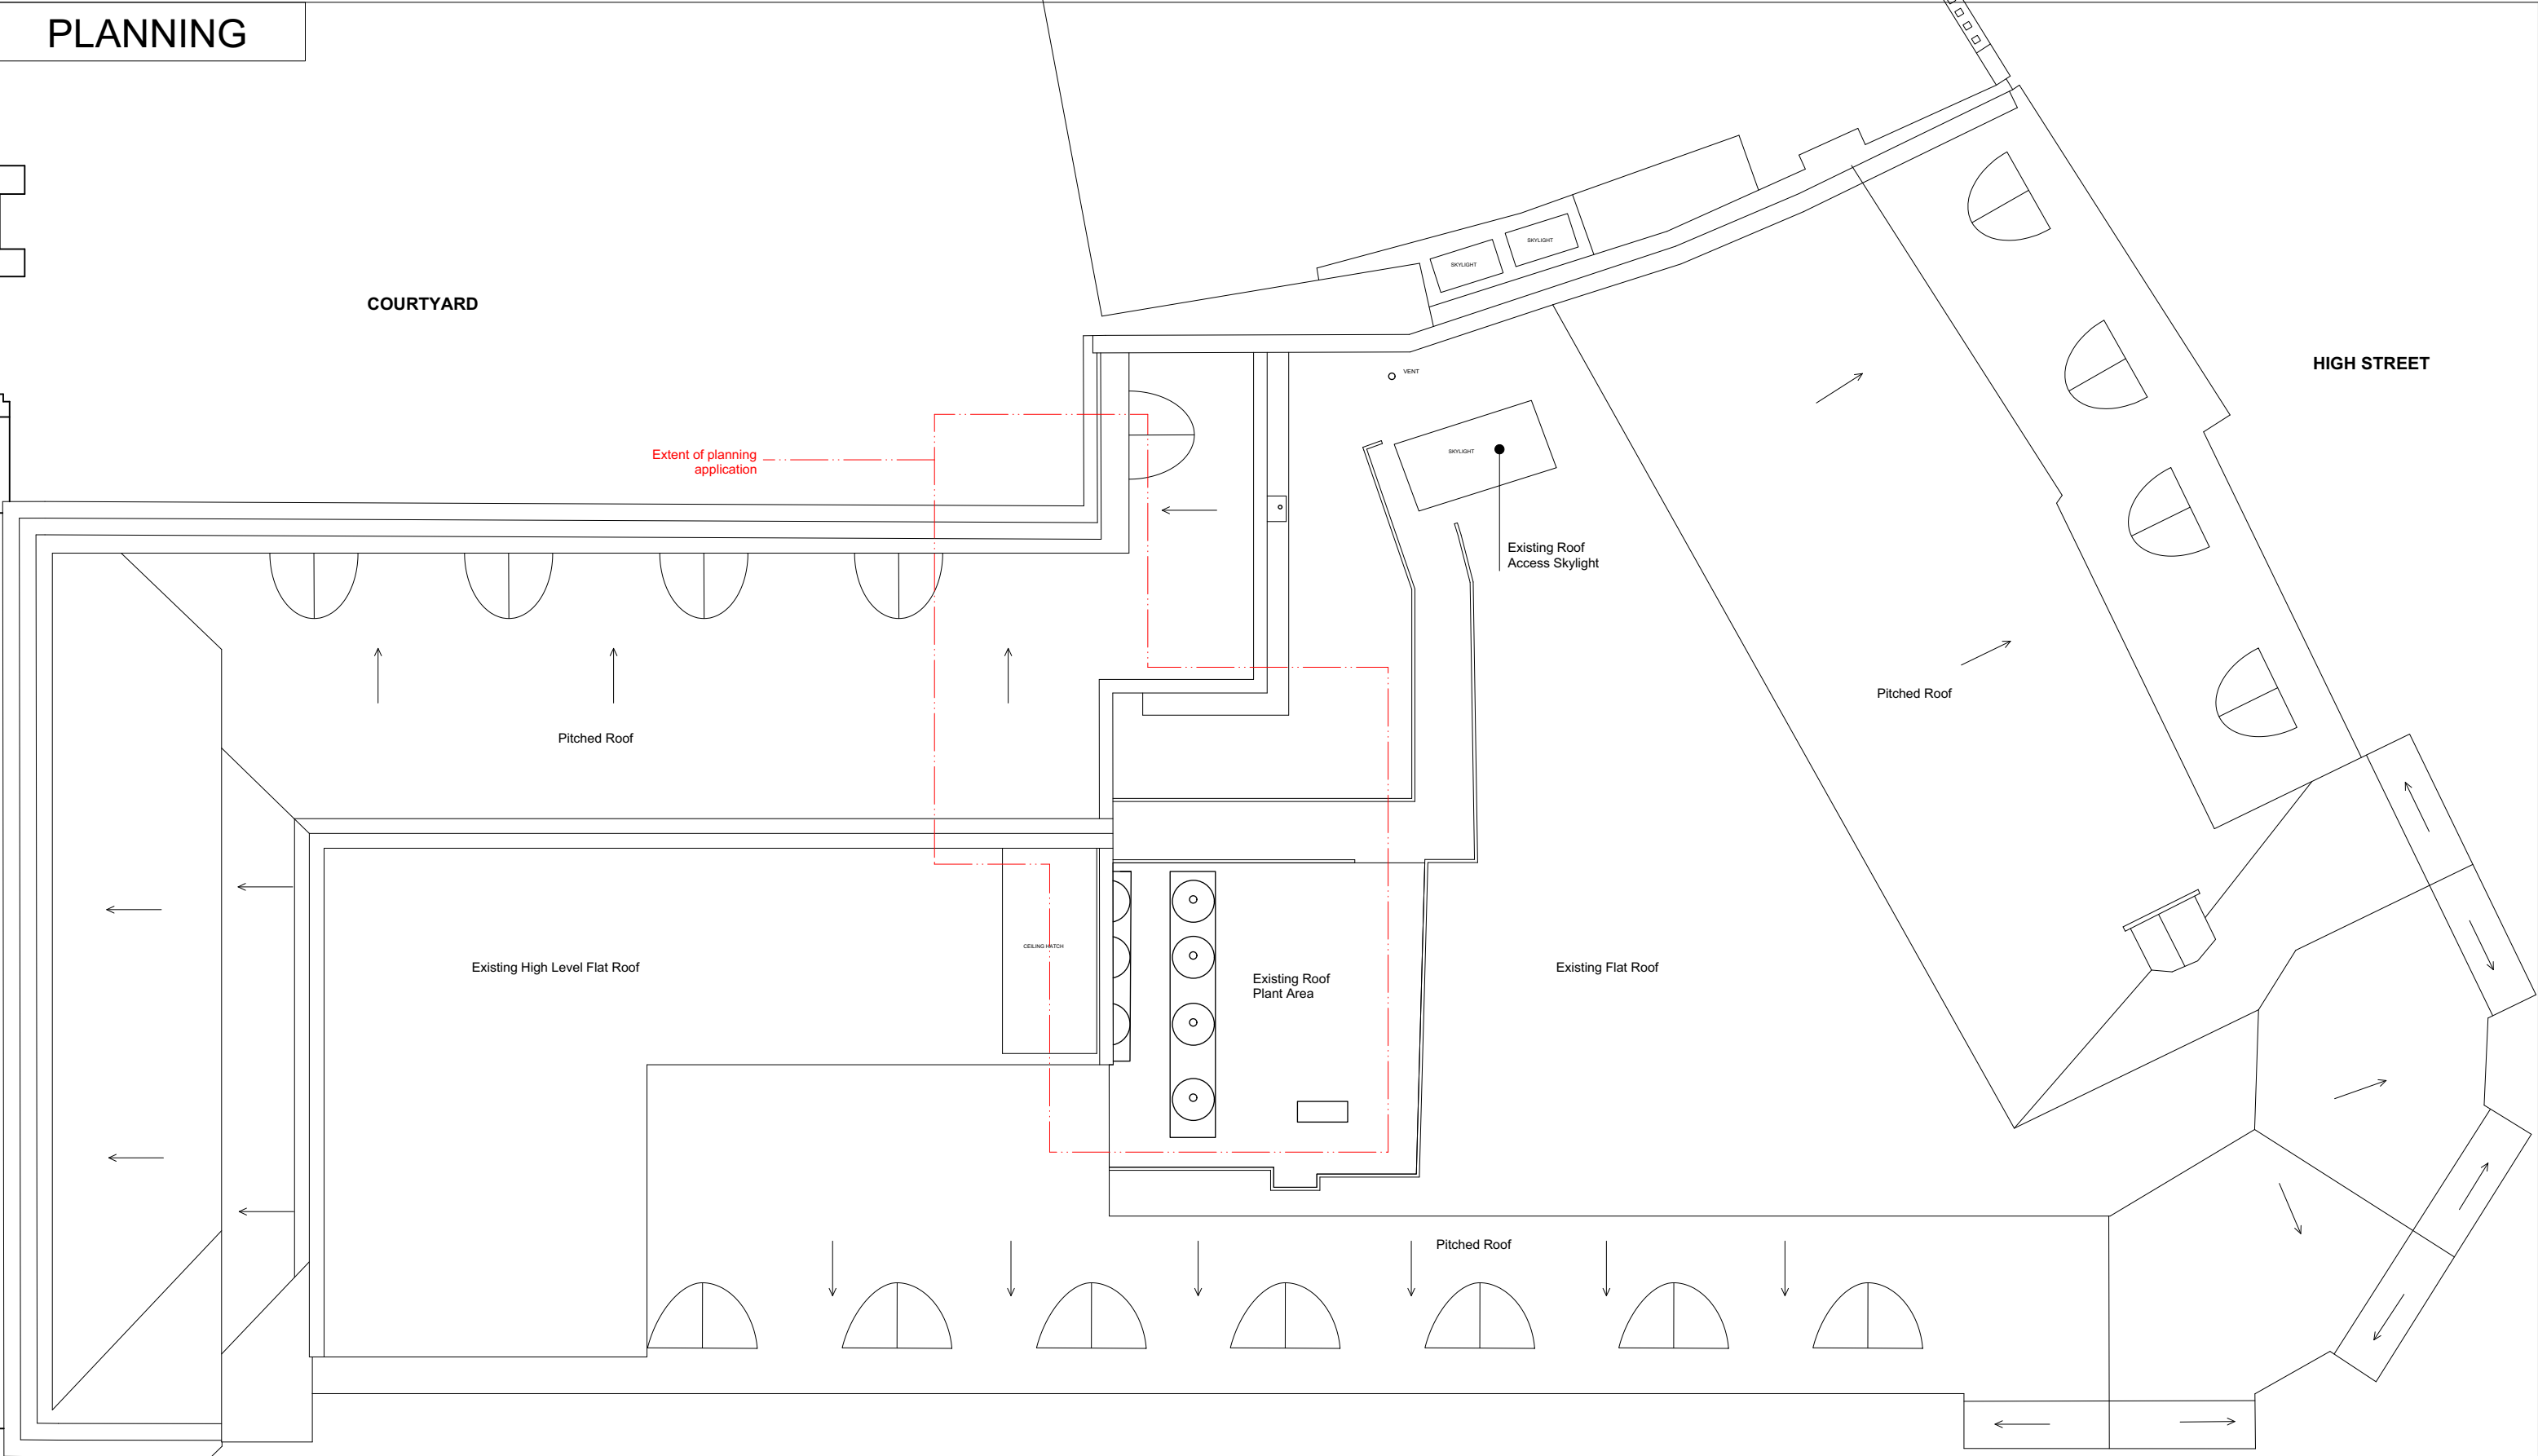

1 Existing Roof Plan
1:100@A3

VINE STREET



All dimensions to be checked on site prior to commencement of any works, and/or preparation of any shop drawings. Sizes of and dimensions to any structural or services elements are indicative only. See structural and service engineers drawings for actual sizes / dimensions. This drawing to be read in conjunction with all other Architect's drawings, specifications and other Consultants' information. All proprietary systems shown on this drawing are to be installed strictly in accordance with the Manufacturers/Suppliers recommended details. Any discrepancies between information shown on this drawing and any other contract information or manufacturers/suppliers recommendations is to be brought to the attention of the Architect.	Revision PL1	Date 14/05/2021	Amendment Planning	Date May 2021			Project No. 1 High Street, Uxbridge		Job Ref. 321	
				Scale 1:100@A3	Drawn JM	Check AY	Title Existing Roof Plan			
				Status Planning		Client Ref 321 (EX) 105		Rev. PL1	halebrown architects	
				Hale Brown Architects Ltd. Unit 1.04, Edinburgh House, 170 Kennington Lane, London, SE11 5DP						
				T: 020 3735 7442 E: mail@halebrown.com W: www.halebrown.com						