


PLANNING

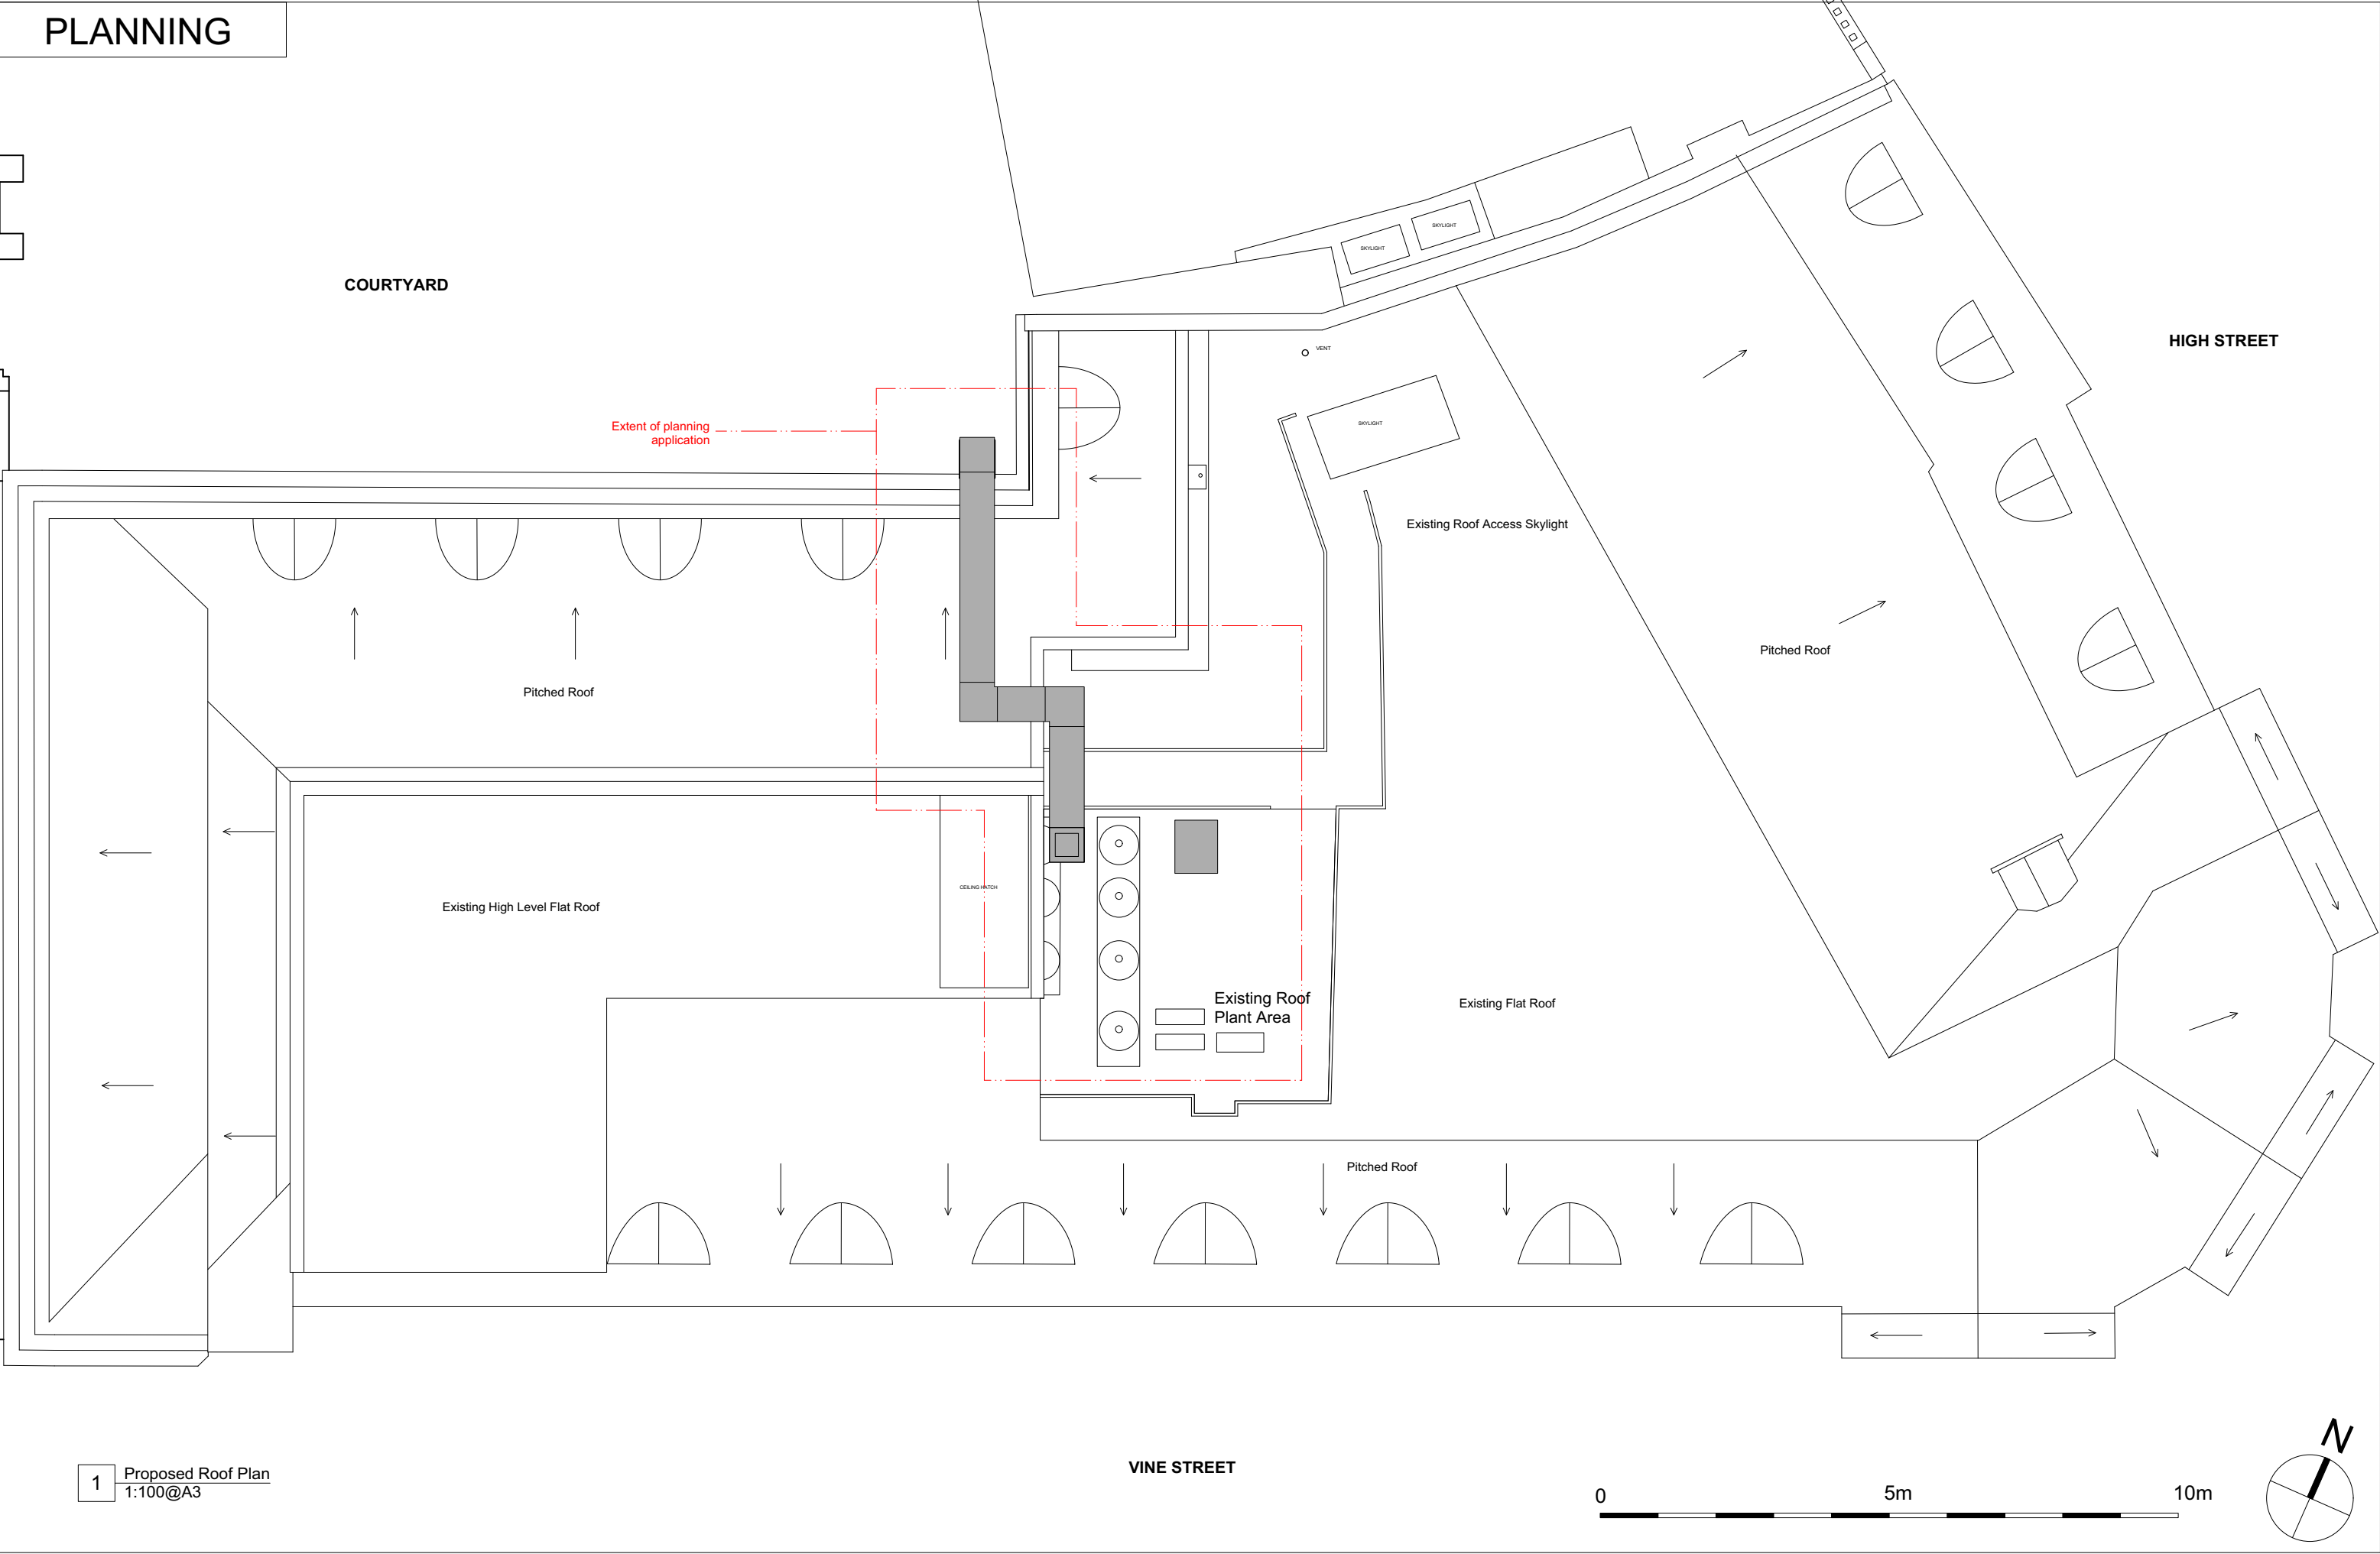

1 Proposed Roof Plan
1:100@A3

All dimensions to be checked on site prior to commencement of any works, and/or preparation of any shop drawings. Sizes of and dimensions to any structural or services elements are indicative only. See structural and service engineers drawings for actual sizes / dimensions. This drawing to be read in conjunction with all other Architect's drawings, specifications and other Consultants' information. All proprietary systems shown on this drawing are to be installed strictly in accordance with the Manufacturers/Suppliers recommended details. Any discrepancies between information shown on this drawing and any other contract information or manufacturers/suppliers recommendations is to be brought to the attention of the Architect.	Revision PL1	Date 14/05/2021	Amendment Planning						Date May 2021	Project No. 1 High Street, Uxbridge		Job Ref. 321	halebrown architects
				Scale 1:100@A3	Drawn JM	Check AY	Title Proposed Roof Plan						
				Status Planning	Client Ref 321 (GA) 105		Drwg. no. 321 (GA) 105	Rev. PL1					
				Hale Brown Architects Ltd. Unit 1.04, Edinburgh House, 170 Kennington Lane, London, SE11 5DP									
				T: 020 3735 7442		E: mail@halebrown.com		W: www.halebrown.com					