


PROPOSED GROUND FLOOR PLAN




PROPOSED REAR ELEVATION

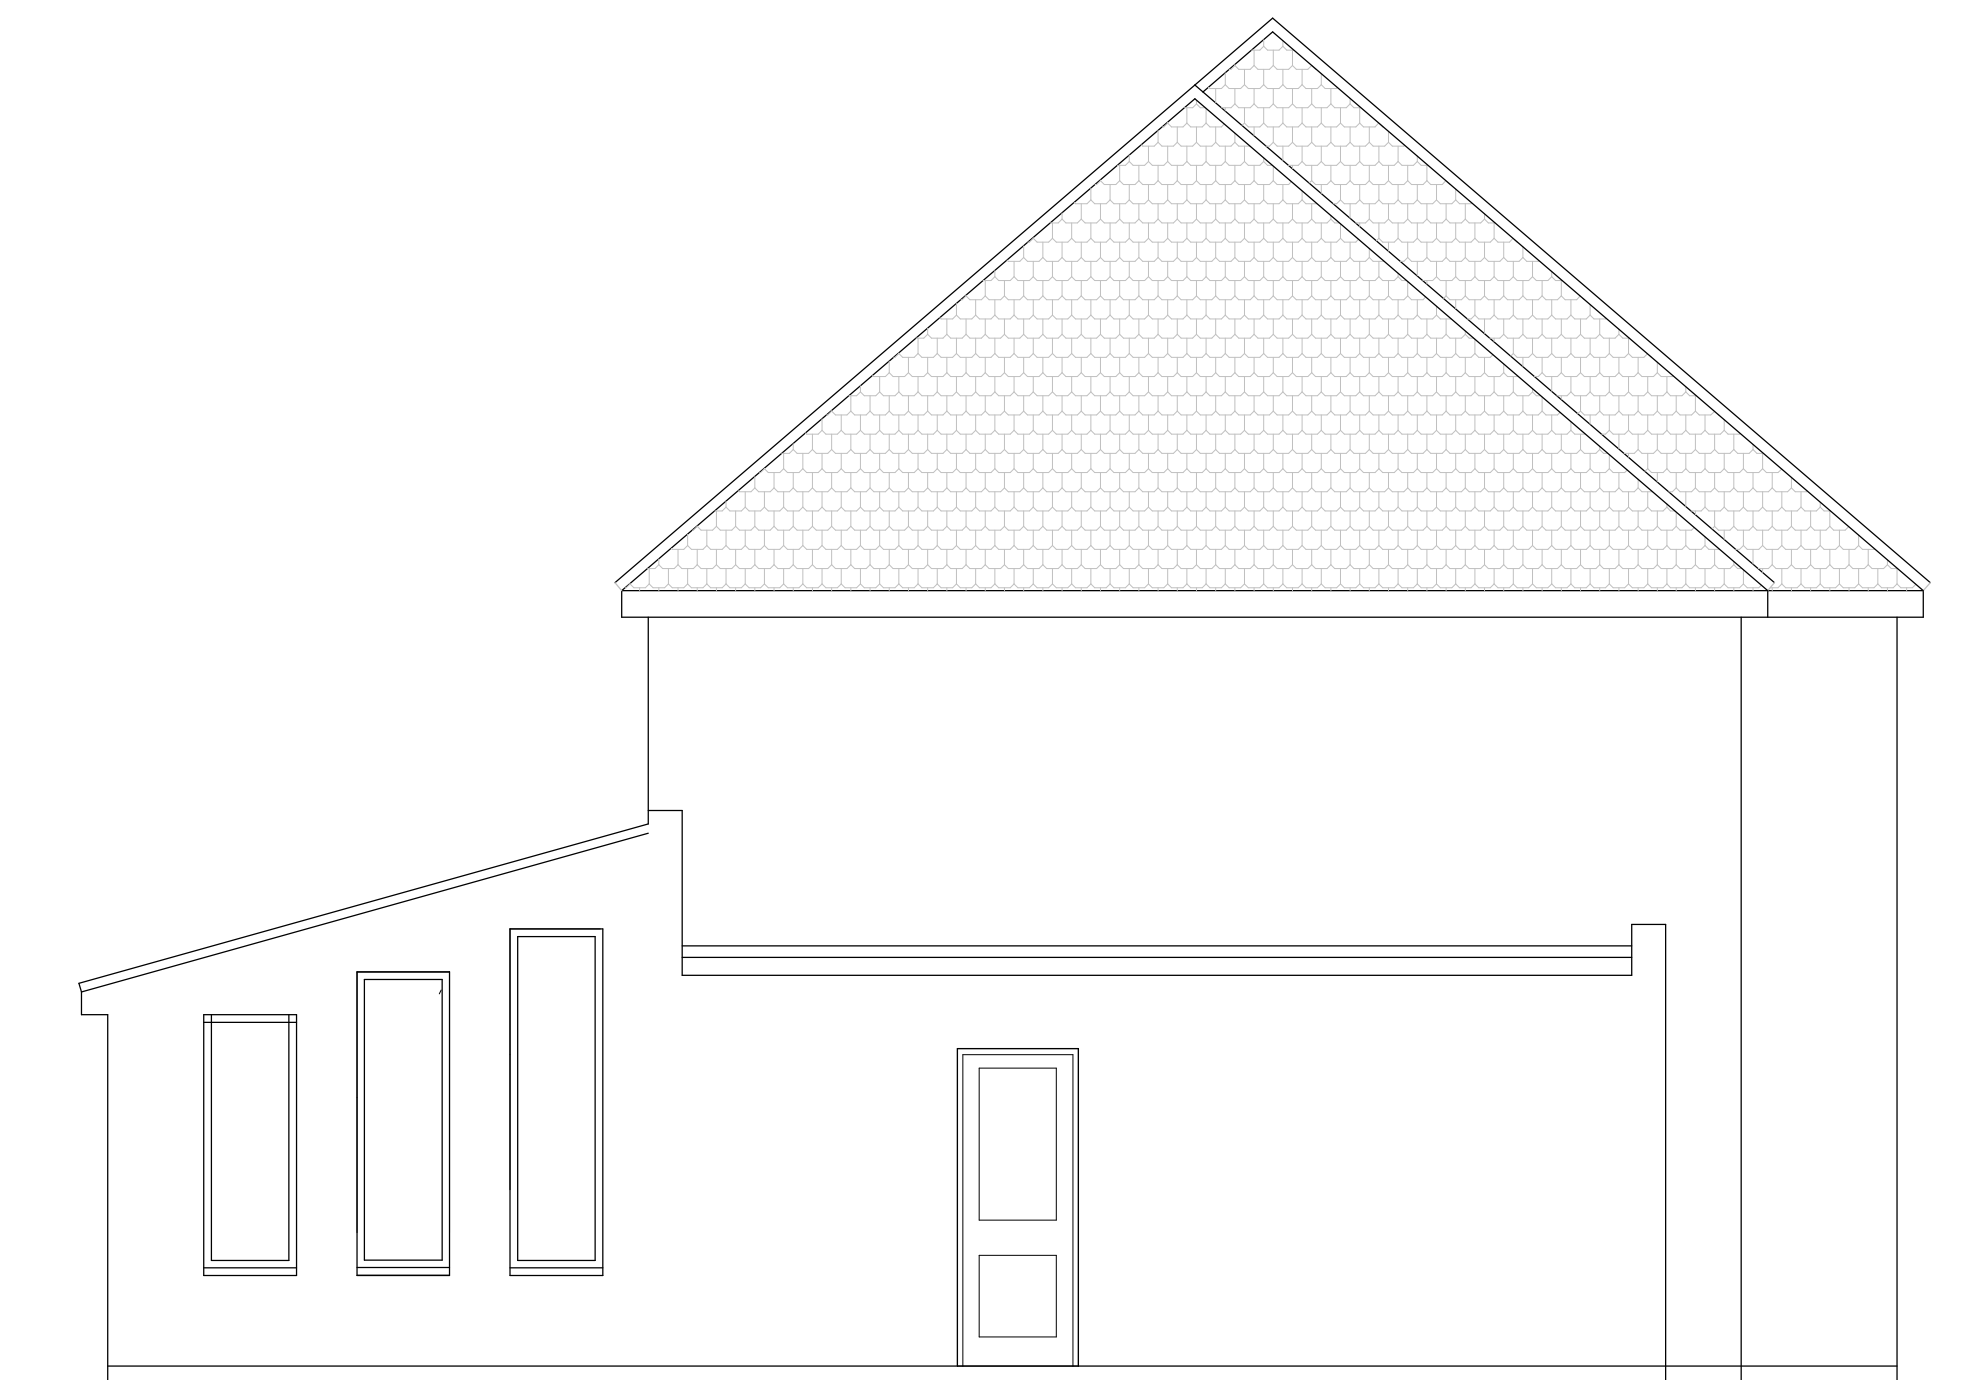

PROPOSED SIDE ELEVATION

1 The Grove,
Ickenham

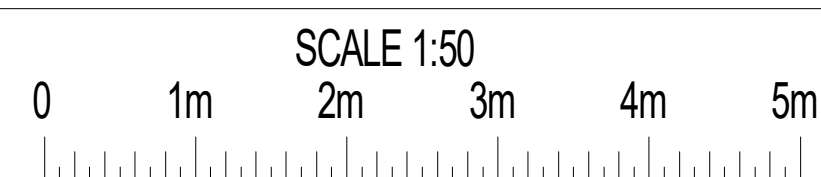[illegible]

	PLAN
	PROJECT

	Proposed Plan and elevations
T	Alterations to conservatory

General Notes:
1. All dimensions to be checked on site prior to construction any discrepancies should be reported to the Highford design
2. All drawings are indicative of architects visual requirements only and show design intent only.
As this is a computer drawing scale of drawings can vary on printing check on site for setting-out.
Copyright: Highford Design 2021
This drawing should not be used to calculate areas for the purpose of valuations. All dimensions to be checked on site by contractor and such dimensions to be their responsibility

DWG No

DWG No
02
Rev: -

Date: October 2024
Project: 1 The Grove, Ickenham
Scale 1:50 @ A1
Checked: AW
Drawing Title: Proposed
Status: Planning
Job No: 476

Highford
Design and Build Limited

53a Glebe Road, Chalfont St Peter, Bucks, SL9 9NL
email: info@highforddesign.co.uk - web: www.highforddesign.co.uk
mobile: 07567 340205