



Ground Floor Plan

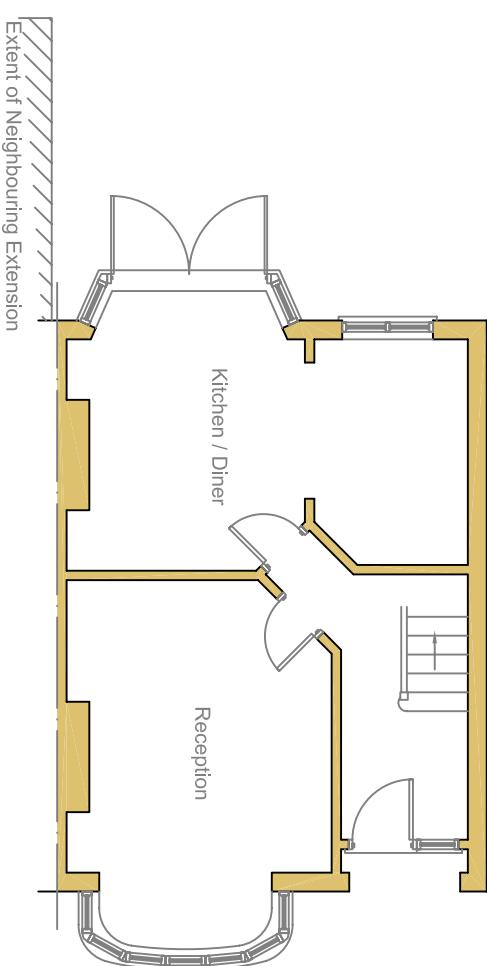


Rear Elevation



Side Elevation (RHS)

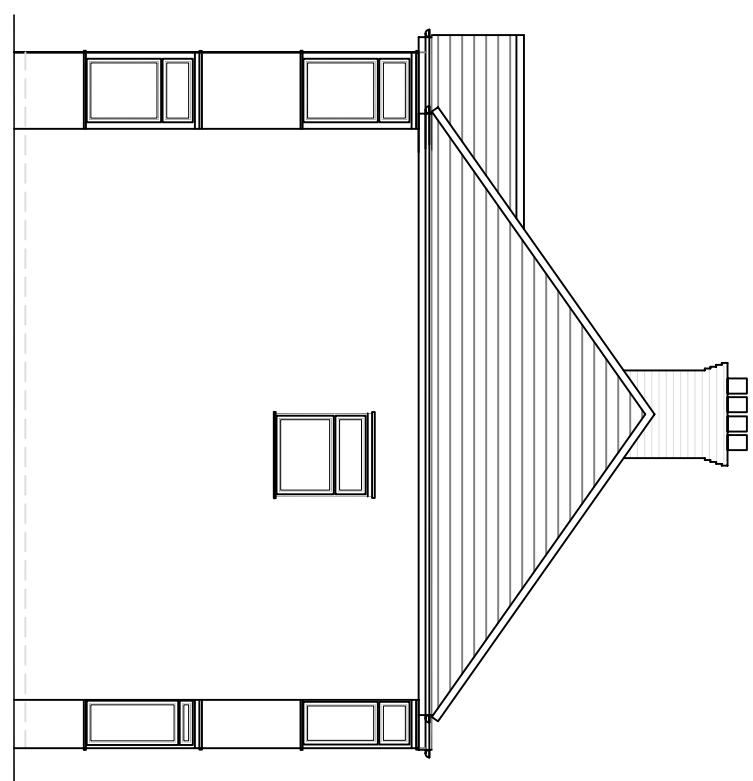

Side Elevation (LHS)
Scale 1:200

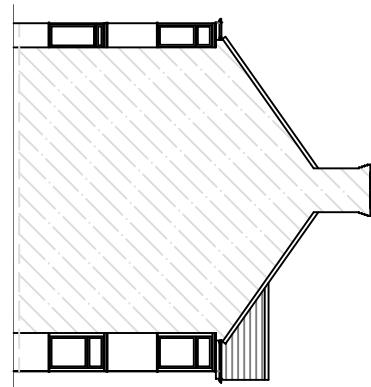

rev.
These drawings should be approved by local Authority

No dimensions to be scaled from this drawing. All dimensions to be checked on site. This drawing is copyright and should not be reproduced without permission of the Architects.

client:

Elaine Dela Cruz

project:
55 Jubilee Drive

**Ruislip
HA4 0PH**

drawing:

**Existing Elevations
& Ground Floor Plan**

scale: 1:100 date: Jun 2023 drawn: