



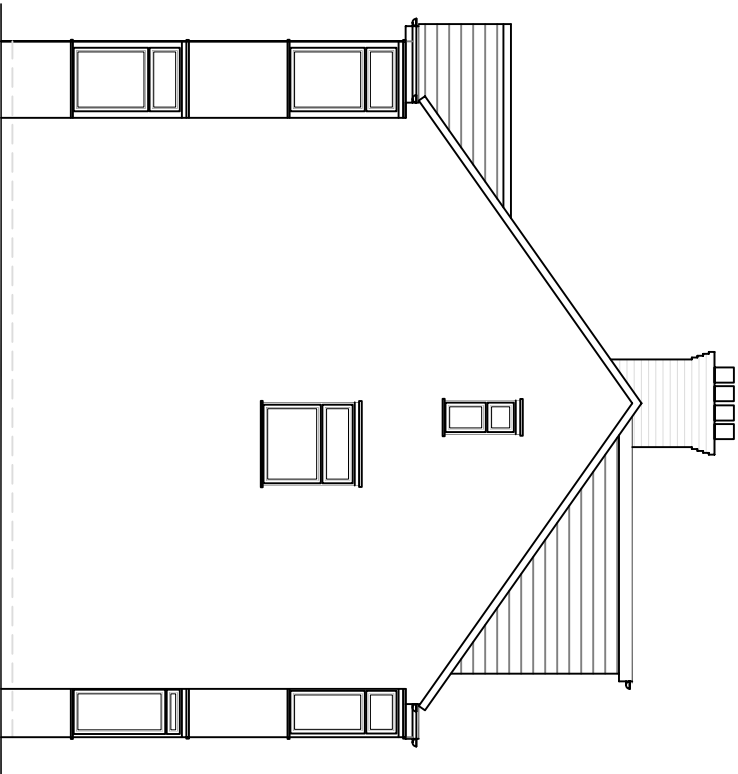


Rear Elevation

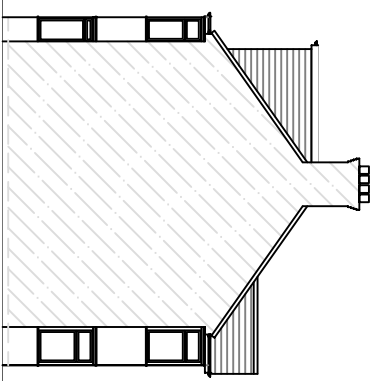


Side Elevation (RHS)



Side Elevation (LHS)  
Scale 1:200

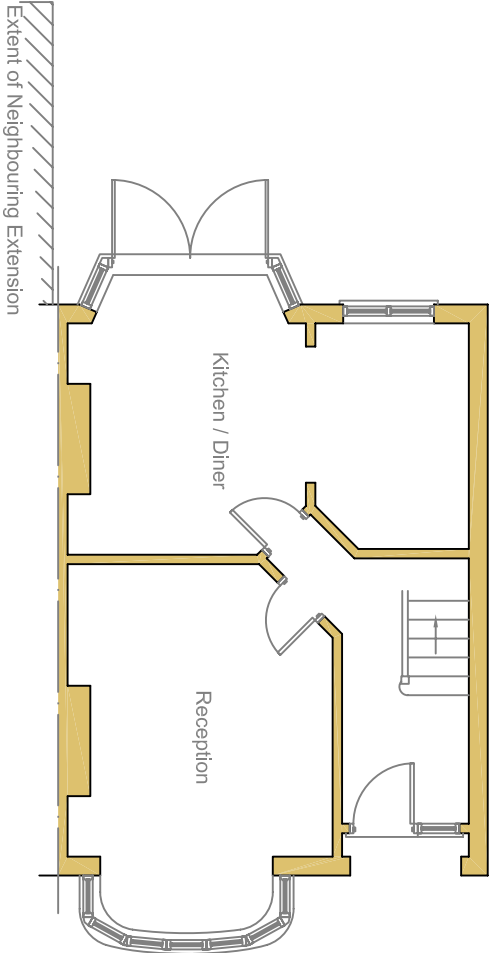

Ground Floor Plan

 

Scale 1 to 100

| rev. |  |  |  |
|------|--|--|--|
|      |  |  |  |

These drawings should be approved by local Authority  
No dimensions to be scaled from this drawing. All dimensions to be checked on site. This drawing is copyright and should not be reproduced without permission of the Architects.

client:

**Elaine Dela Cruz**

project:

**55 Jubilee Drive  
Ruislip  
HA4 0PH**

drawing:

**Existing Elevations  
& Ground Floor Plan**

scale: 1:100      date: Oct 2023      drawn:

**07 / 11**

rev:

**A**