
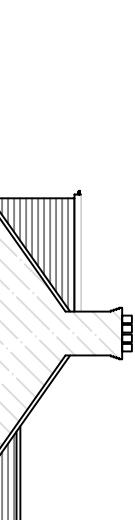


All materials used in the  
proposed will match existing  
materials

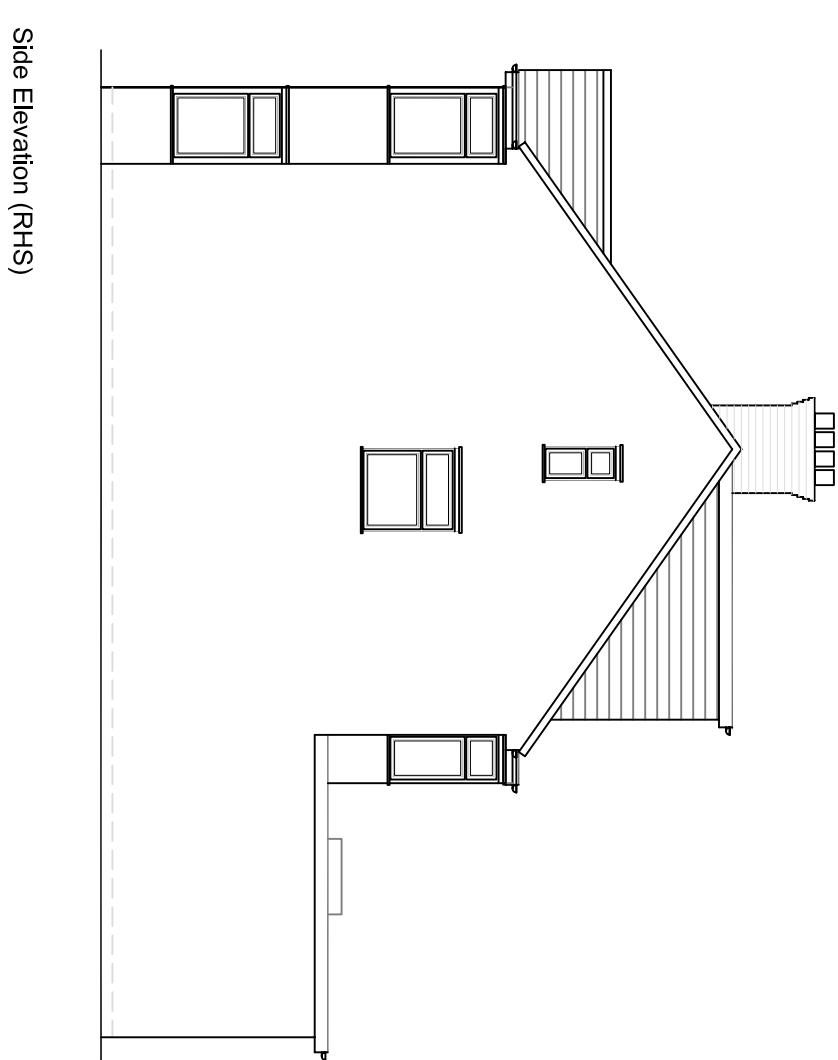

Side Elevation (LHS)  
Scale 1:200

rev.  
These drawings should be approved by local Authority  
No dimensions to be scaled from this drawing. All dimensions  
to be checked on site. This drawing is copyright and should  
not be reproduced without permission of the Architects.  
client:  
**Elaine Dela Cruz**

project:  
**55 Jubilee Drive**  
**Ruislip**  
**HA4 0PH**

drawing:

**Proposed Elevations  
& Ground Floor Plan**

scale: 1:100 date: 05/02/2023 drawn:  
rev.

Scale 1 to 100

Ground Floor Plan

