

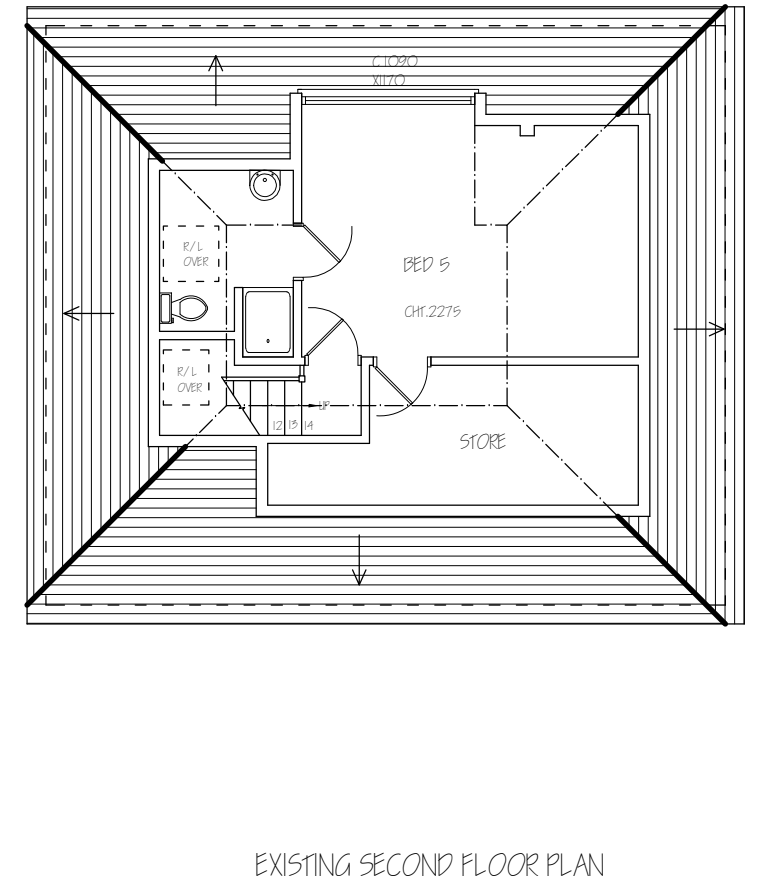


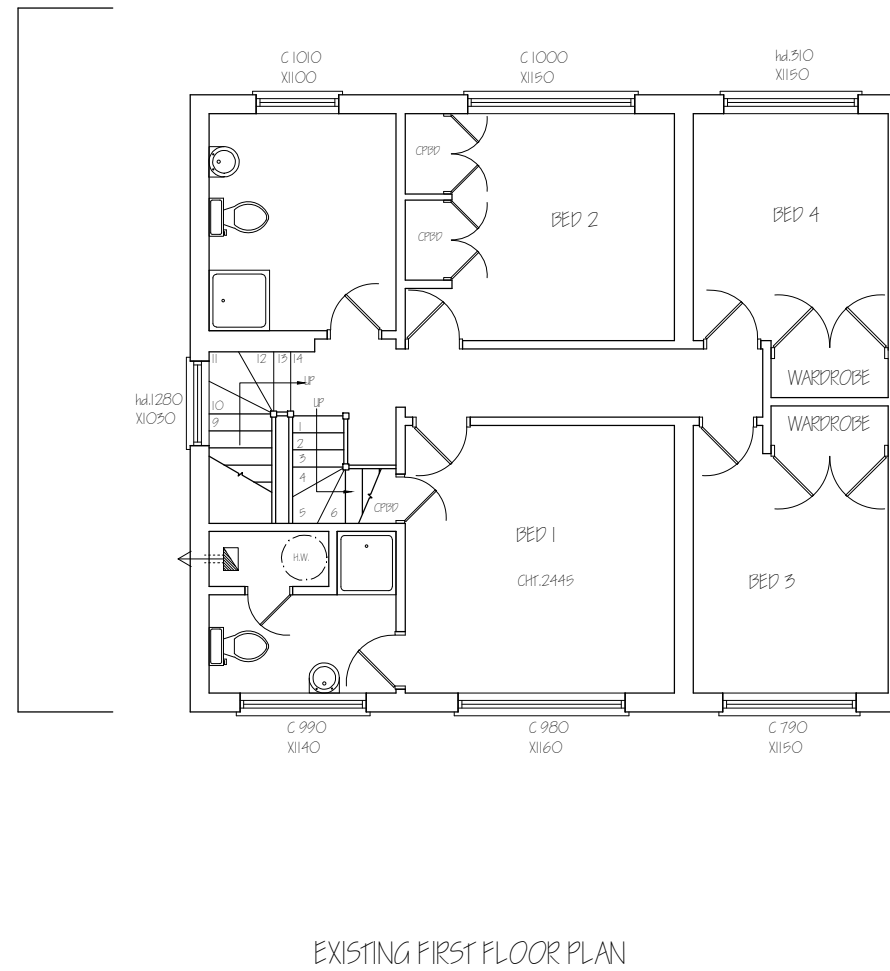


Nigel Fallon, B.Sc. (Hons)MBEng. 07768-408525 Planning & Development Consultant, Building Engineer. 164 Japonica Lane, Willen Park, Milton Keynes, MK15 9EE.		ADDRESS: 57, WARREN ROAD, ICKENHAM, UPMO BAD.	
DRAWING TITLE: EXISTING FLOOR PLANS		NO. - 01	REV:
SCALE - 1: 100	DATE: 04/ 06/ 2024	DRG. PAPER SIZE: A3	

0M 1M 2M 3M 4M 5M 6M 7M 8M 9M 10M

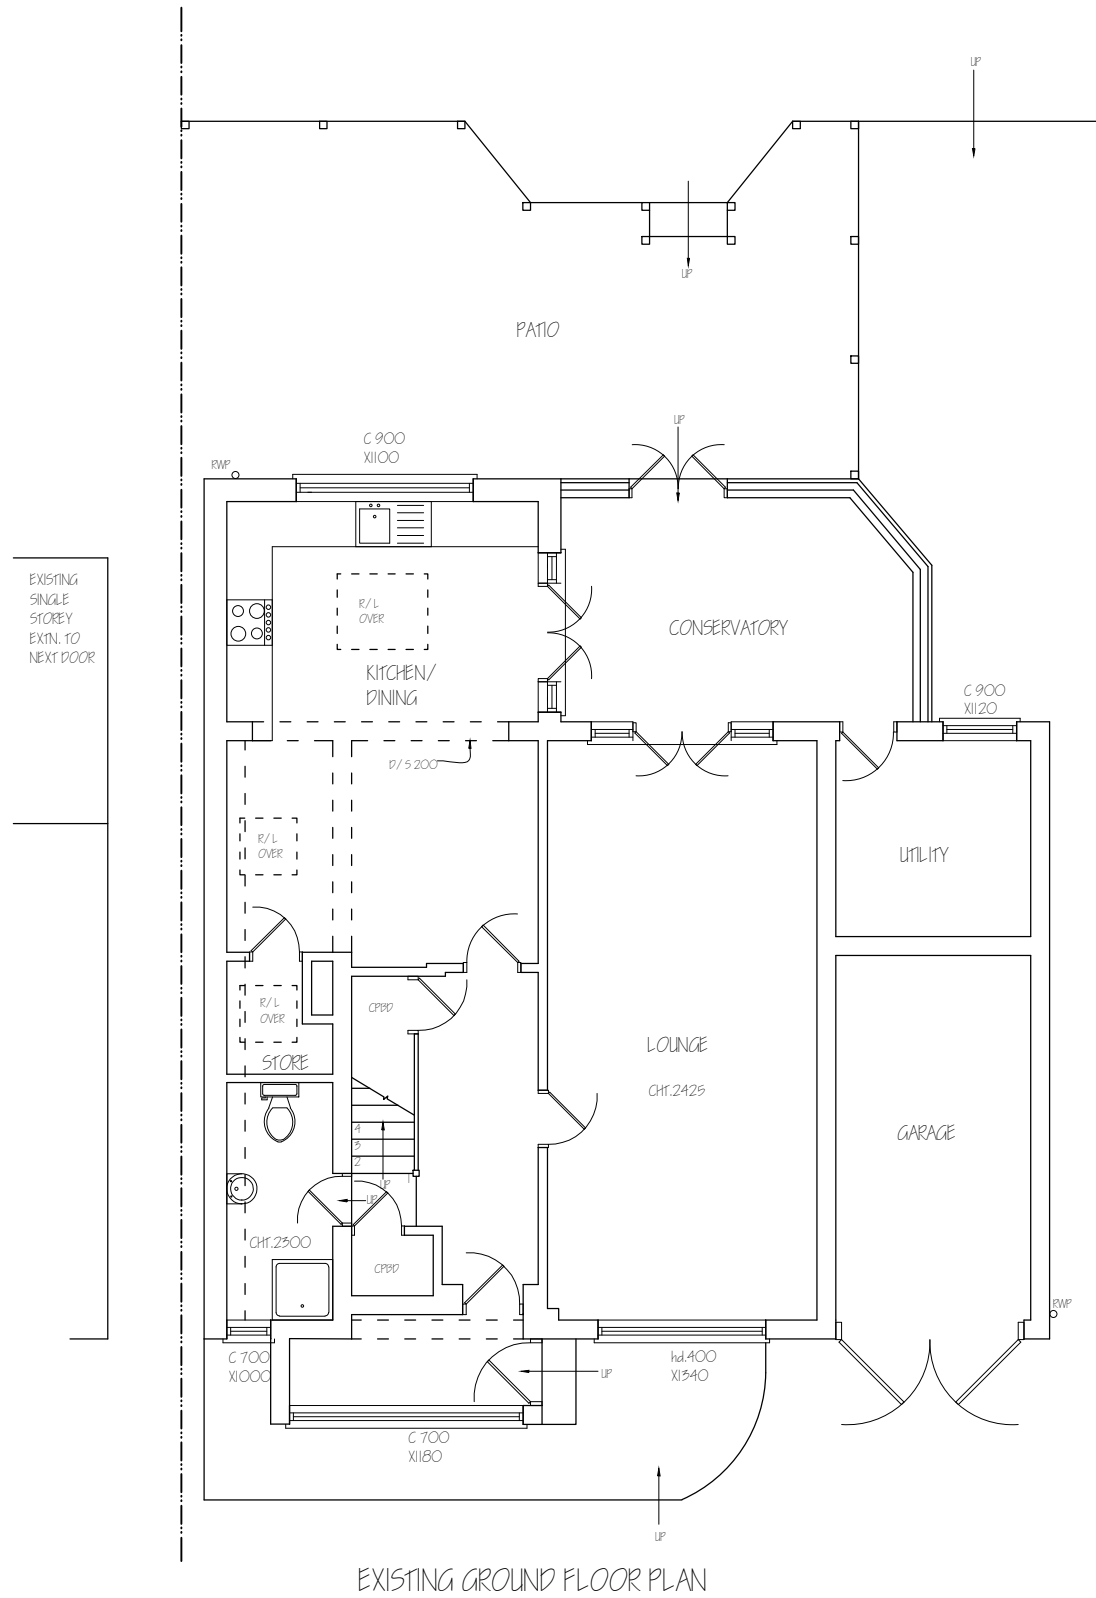


EXISTING FRONT ELEVATION

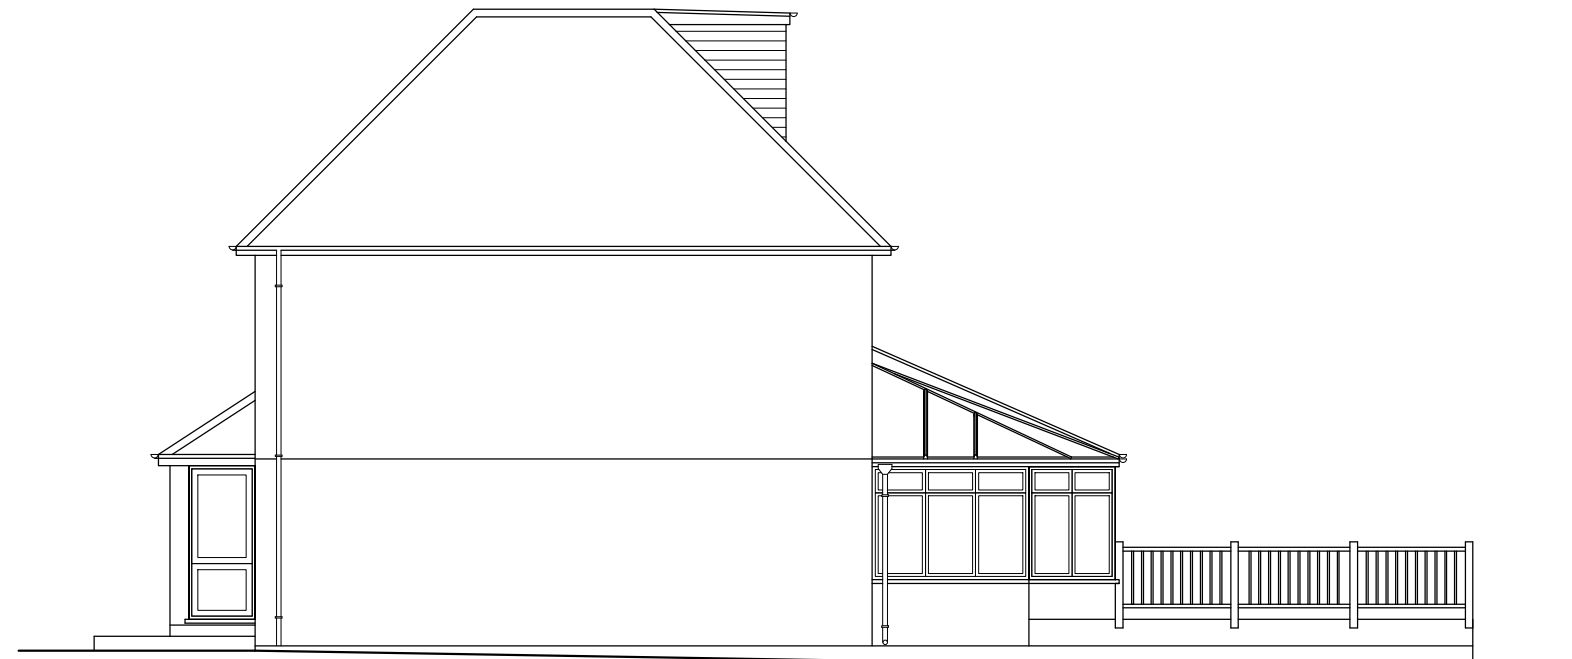


EXISTING SIDE ELEVATION

Nigel Fallon, B.Sc. (Hons) MEng. 07768-408525		ADDRESS: 57, WARREN ROAD, ICKENHAM, U210 8AD.	
Planning & Development Consultant, Building Engineer.		NO. - 02	REV: A
164 Japonica Lane, Willen Park, Milton Keynes, MK15 9EE.		DATE: 04/06/2024	DRG. PAPER SIZE: A3
DRAWING TITLE: EXISTING/PROPOSED ELEVATIONS		SCALE - 1:100	

 

PROPOSED FRONT ELEVATION

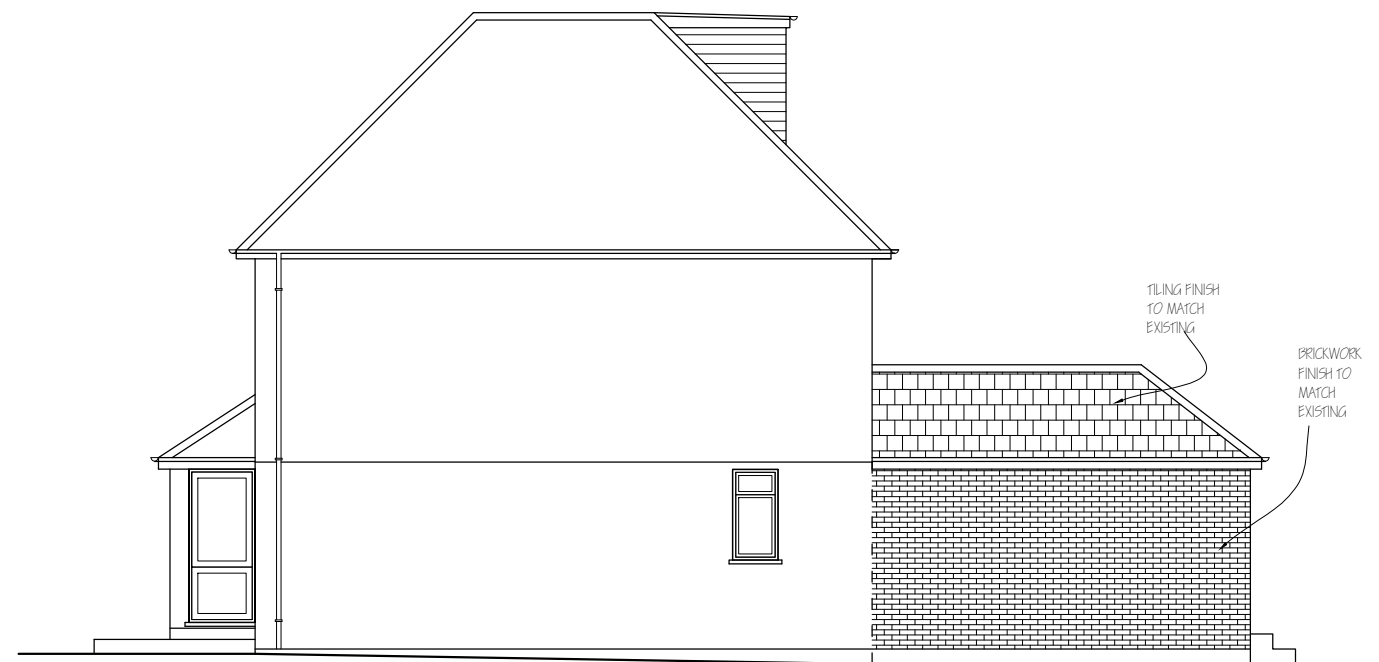


PROPOSED SIDE ELEVATION

NOTE : MATERIALS USED IN ANY EXTERIOR WORK TO BE OF A SIMILAR APPEARANCE TO THOSE USED IN THE CONSTRUCTION OF THE EXTERIOR OF THE EXISTING DWELLING HOUSE.



EXISTING REAR ELEVATION

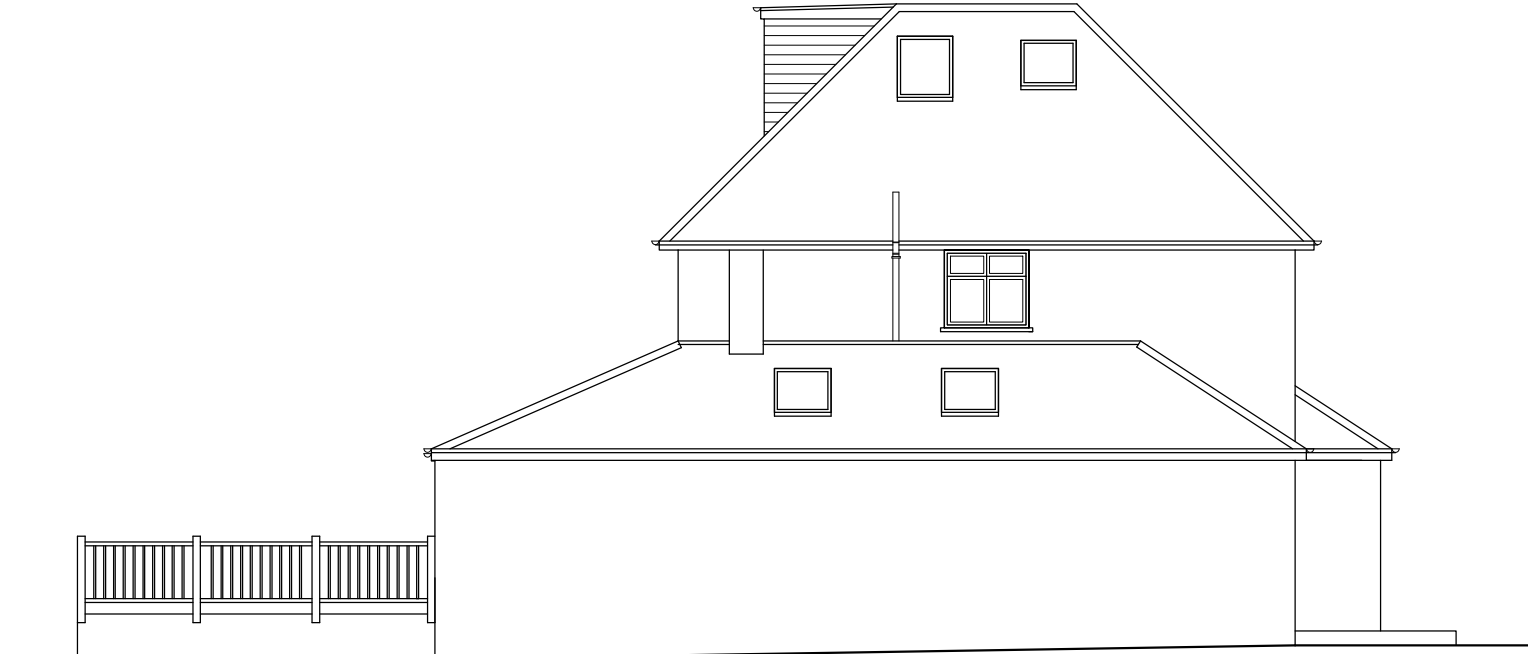

EXISTING SIDE ELEVATION

Nigel Fallon, B.Sc. (Hons) MEng. 07768-408525

Planning & Development Consultant, Building Engineer.

**164 Japonica Lane,
Willen Park,
Milton Keynes, MK15 9EE.**

DRAWING TITLE: EXISTING/ PROPOSED ELEVATIONS

SCALE - 1: 100

DATE: 04/ 06/ 2024


ADDRESS:

57, WARREN ROAD,
ICKENHAM, UB10 8AD.


NO. - 03

REV: A

DRG. PAPER SIZE: A3

 


PROPOSED REAR ELEVATION

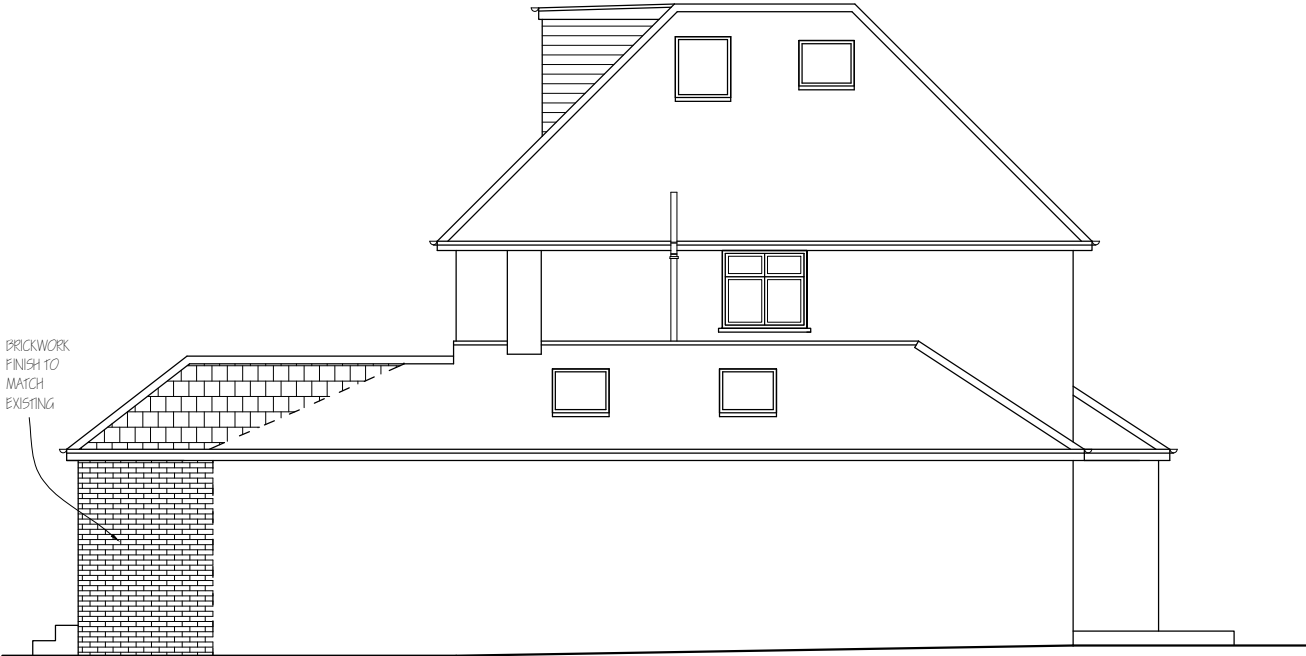

PROPOSED SIDE ELEVATION

NOTE : MATERIALS USED IN ANY EXTERIOR WORK TO BE OF A SIMILAR APPEARANCE TO THOSE USED IN THE CONSTRUCTION OF THE EXTERIOR OF THE EXISTING DWELLING HOUSE.

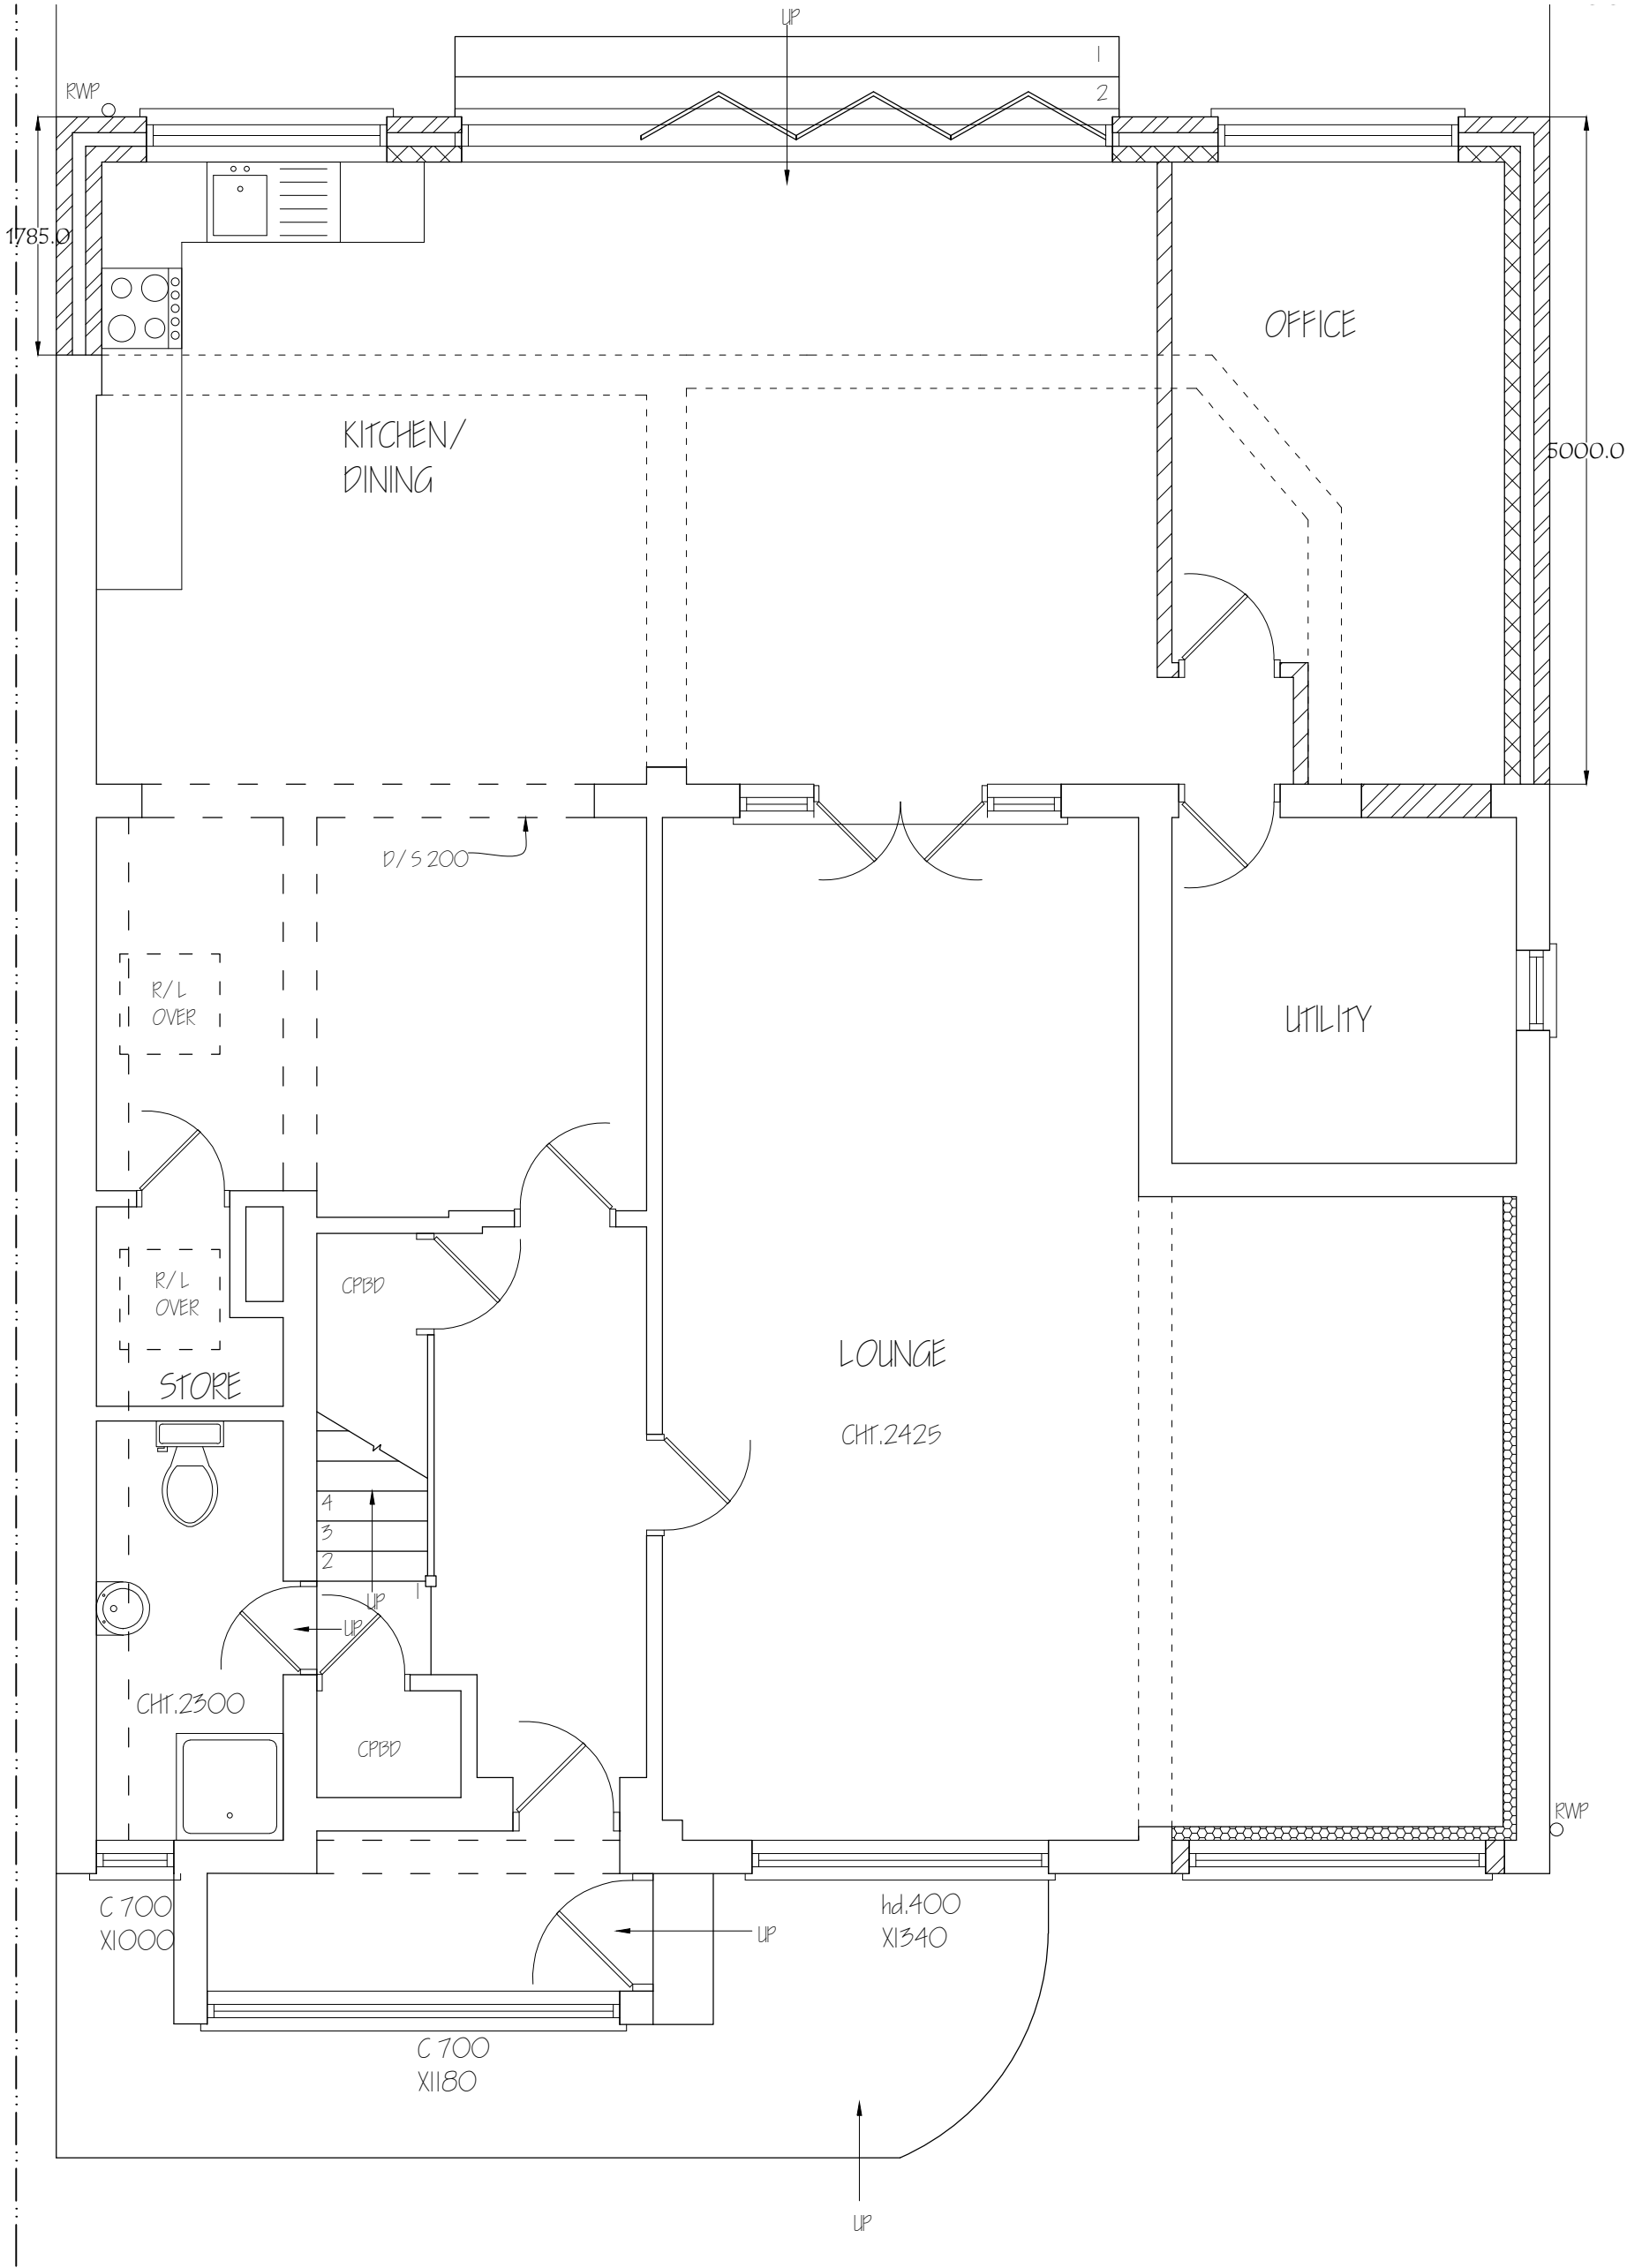

Nigel Fallon , B.Sc. (Hons)MBEng. 07768-408525 Planning & Development Consultant, Building Engineer. 164 Japonica Lane, Willen Park, Milton Keynes, MK15 9EE.		ADDRESS: 57, WARREN ROAD, ICKENHAM, LE10 8AD.	
DRAWING TITLE: PROPOSED GROUND FLOOR PLAN		NO. - 04	REV:
SCALE - 1: 50		DATE: 04/ 06/ 2024	DRG. PAPER SIZE: A3

