
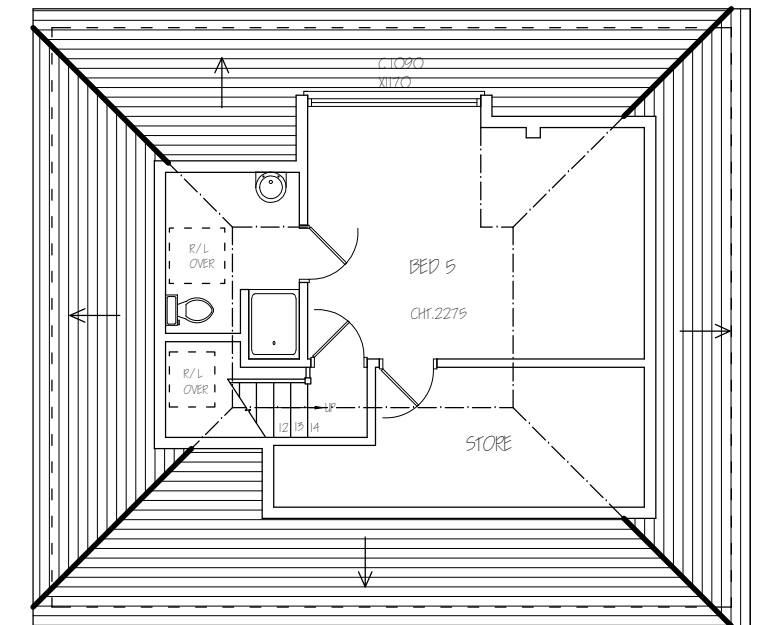
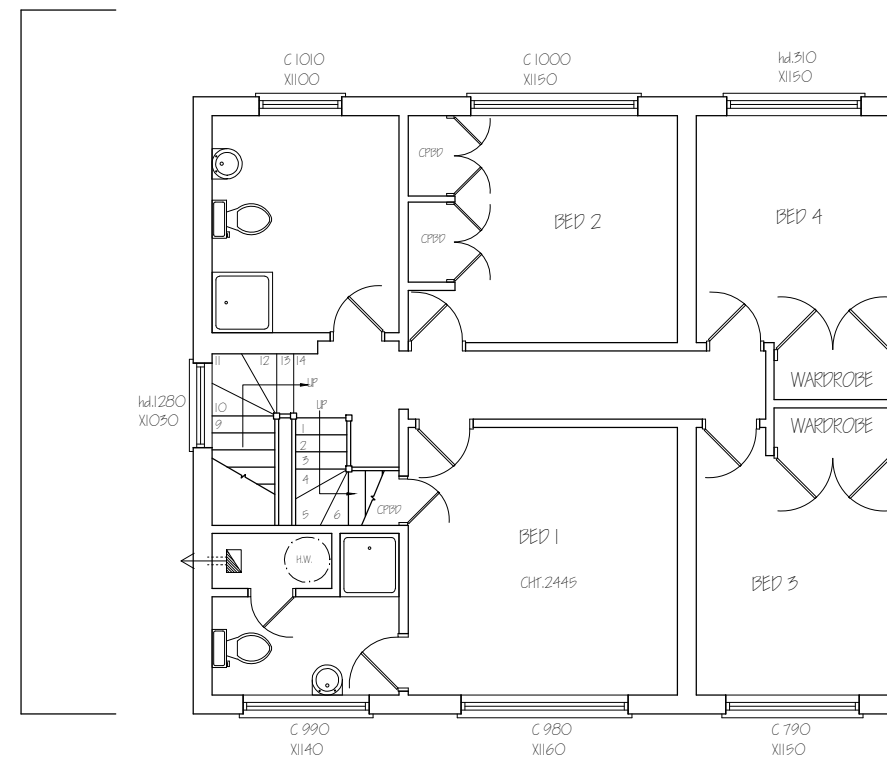


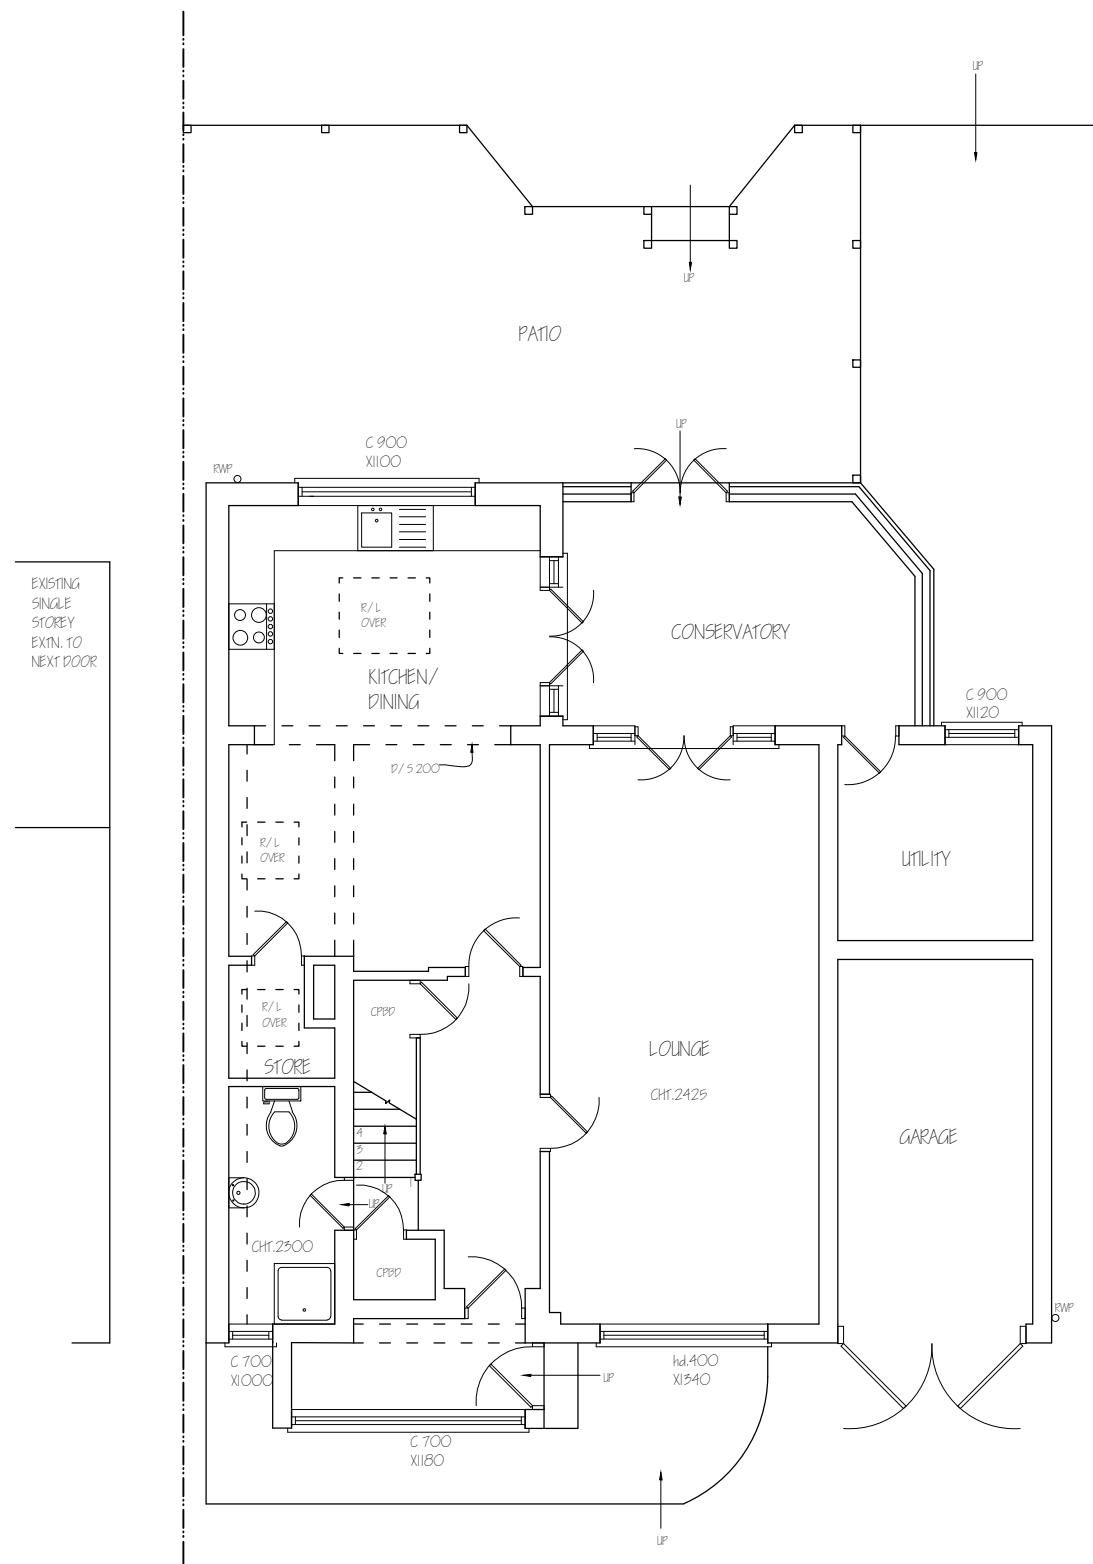

Nigel Fallon, B.Sc. (Hons)MBEng. 07768-408525

Planning & Development Consultant, Building Engineer.

164 Japonica Lane,
Willen Park,
Milton Keynes, MK15 9EE.

DRAWING TITLE: EXISTING FLOOR PLANS

SCALE - 1:100


DATE: 18/03/2024

ADDRESS:
57, WARREN ROAD,
ICKENHAM, LUBO 8AD.

	NO. - 01
--	----------


REV:

DRG. PAPER SIZE: A3

 




EXISTING FRONT ELEVATION

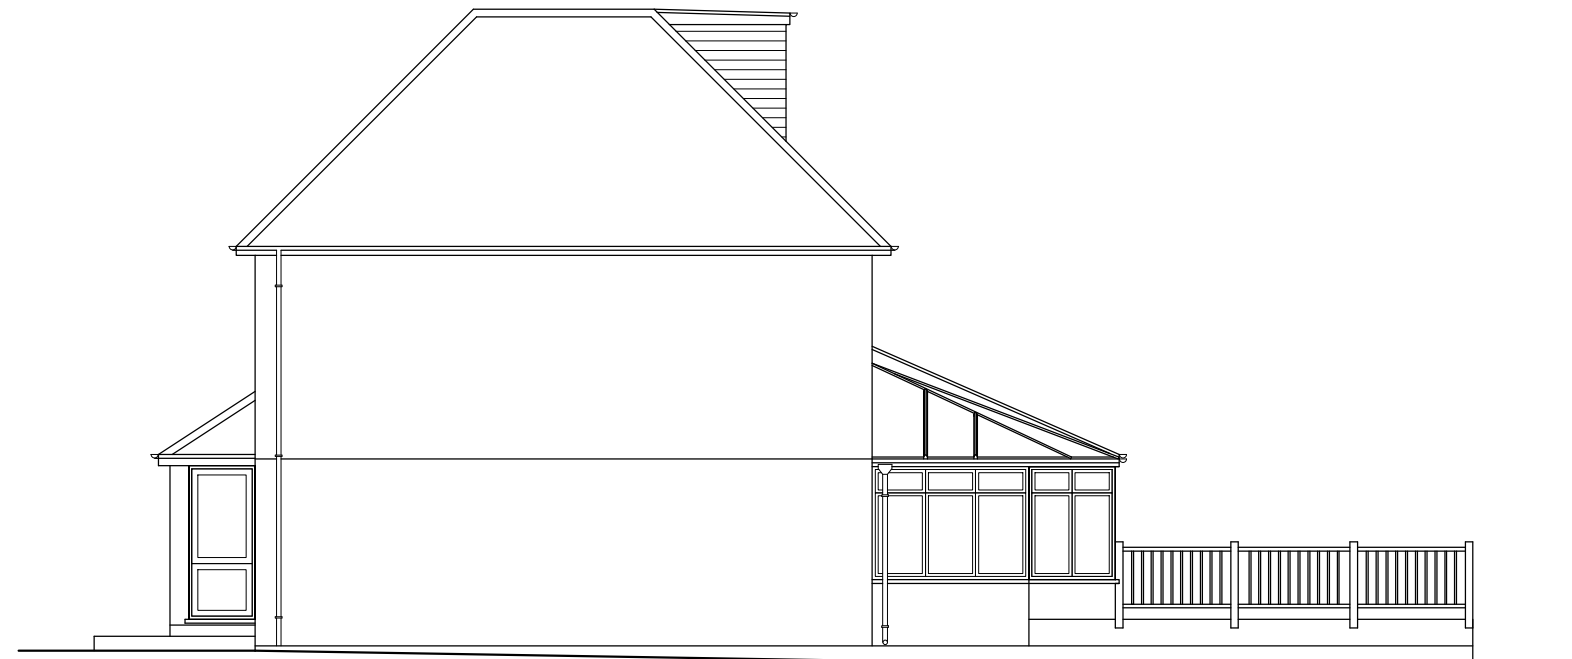


EXISTING SIDE ELEVATION

Nigel Fallon, B.Sc. (Hons) MEng. 07768-408525 Planning & Development Consultant, Building Engineer. 164 Japonica Lane, Willen Park, Milton Keynes, MK15 9EE.		ADDRESS: 57, WARREN ROAD, ICKENHAM, UB10 8AD.	
		DRAWING TITLE: EXISTING/ PROPOSED ELEVATIONS	NO. - 02
SCALE - 1: 100		DATE: 18/ 03/ 2024	REV:
		DRG. PAPER SIZE: A3	

 

EXISTING FRONT ELEVATION

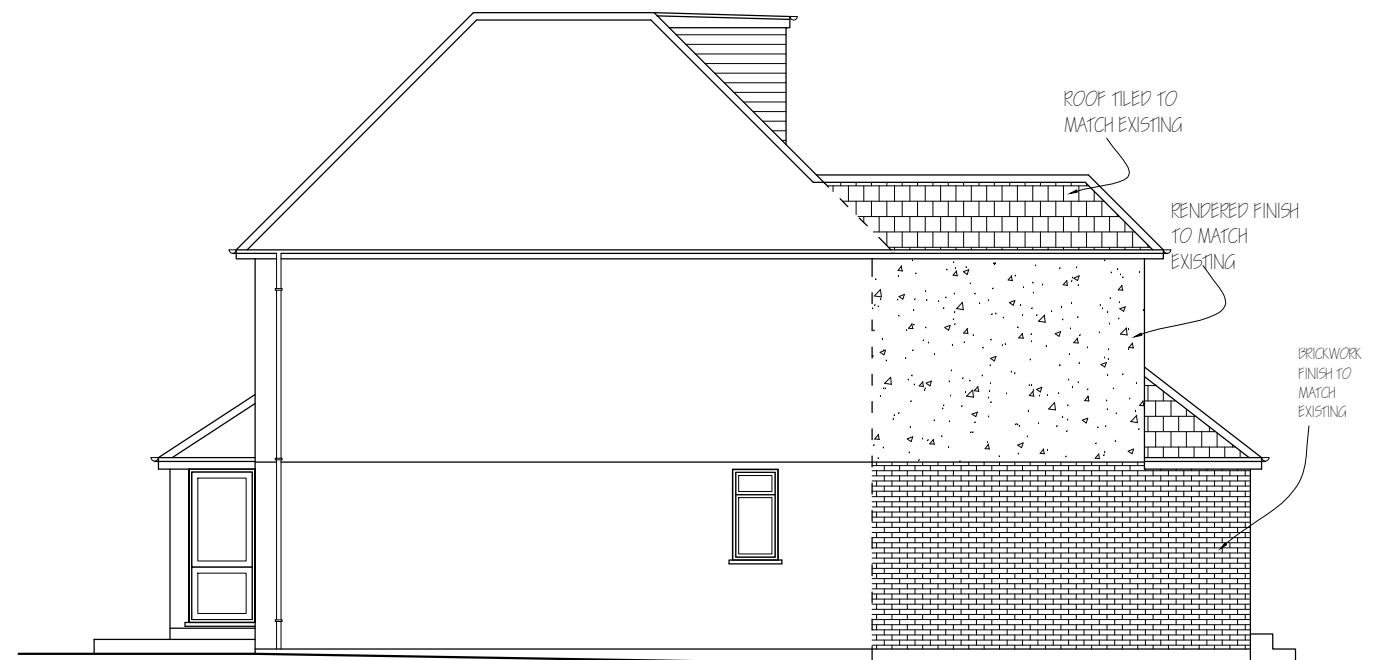

EXISTING SIDE ELEVATION

NOTE : MATERIALS USED IN ANY EXTERIOR WORK TO BE OF A SIMILAR APPEARANCE TO THOSE USED IN THE CONSTRUCTION OF THE EXTERIOR OF THE EXISTING DWELLING HOUSE.



Nigel Fallon, B.Sc. (Hons) MEng. 07768-408525

Planning & Development Consultant, Building Engineer.

**164 Japonica Lane,
Willen Park,
Milton Keynes, MK15 9EE.**

DRAWING TITLE: EXISTING/ PROPOSED ELEVATIONS

SCALE - 1: 100

DATE: 18/ 03/ 2024



ADDRESS:

57, WARREN ROAD,
ICKENHAM, UB10 8AD.


NO. - 03

REV:


DRG. PAPER SIZE: A3

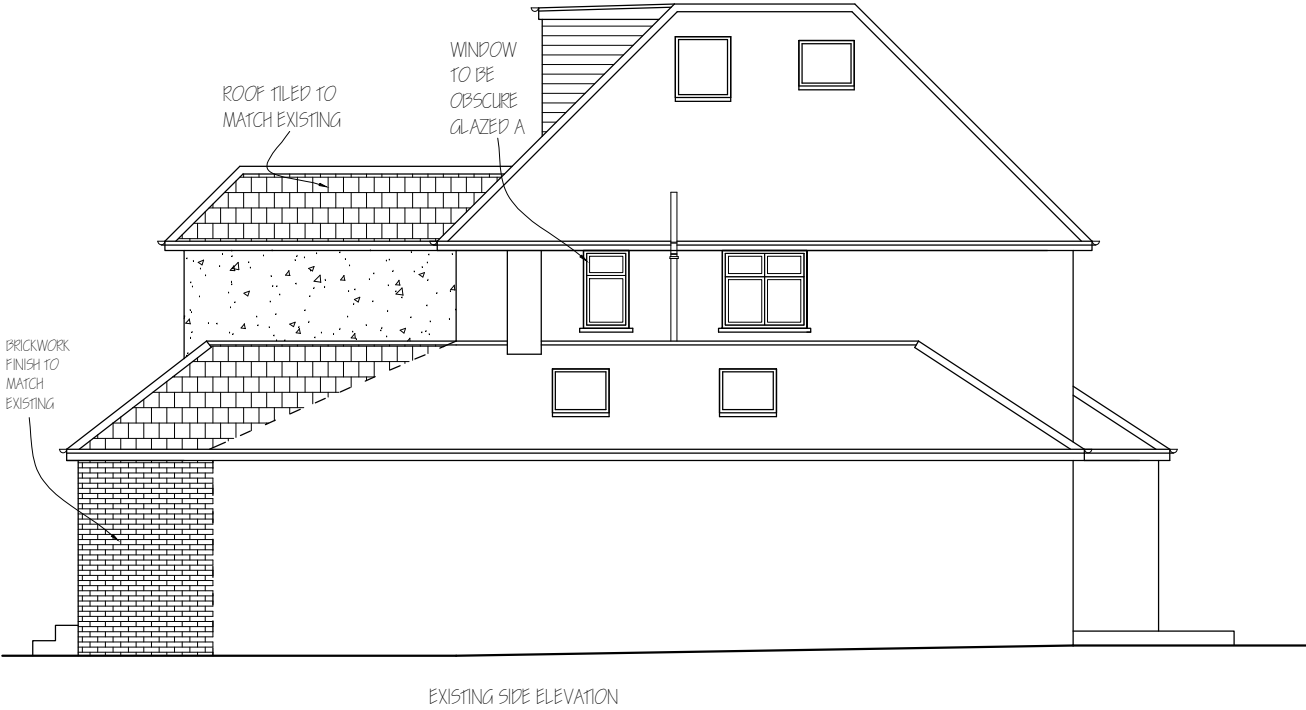 


NOTE : MATERIALS USED IN ANY EXTERIOR WORK TO BE OF A SIMILAR APPEARANCE TO THOSE USED IN THE CONSTRUCTION OF THE EXTERIOR OF THE EXISTING DWELLING HOUSE.

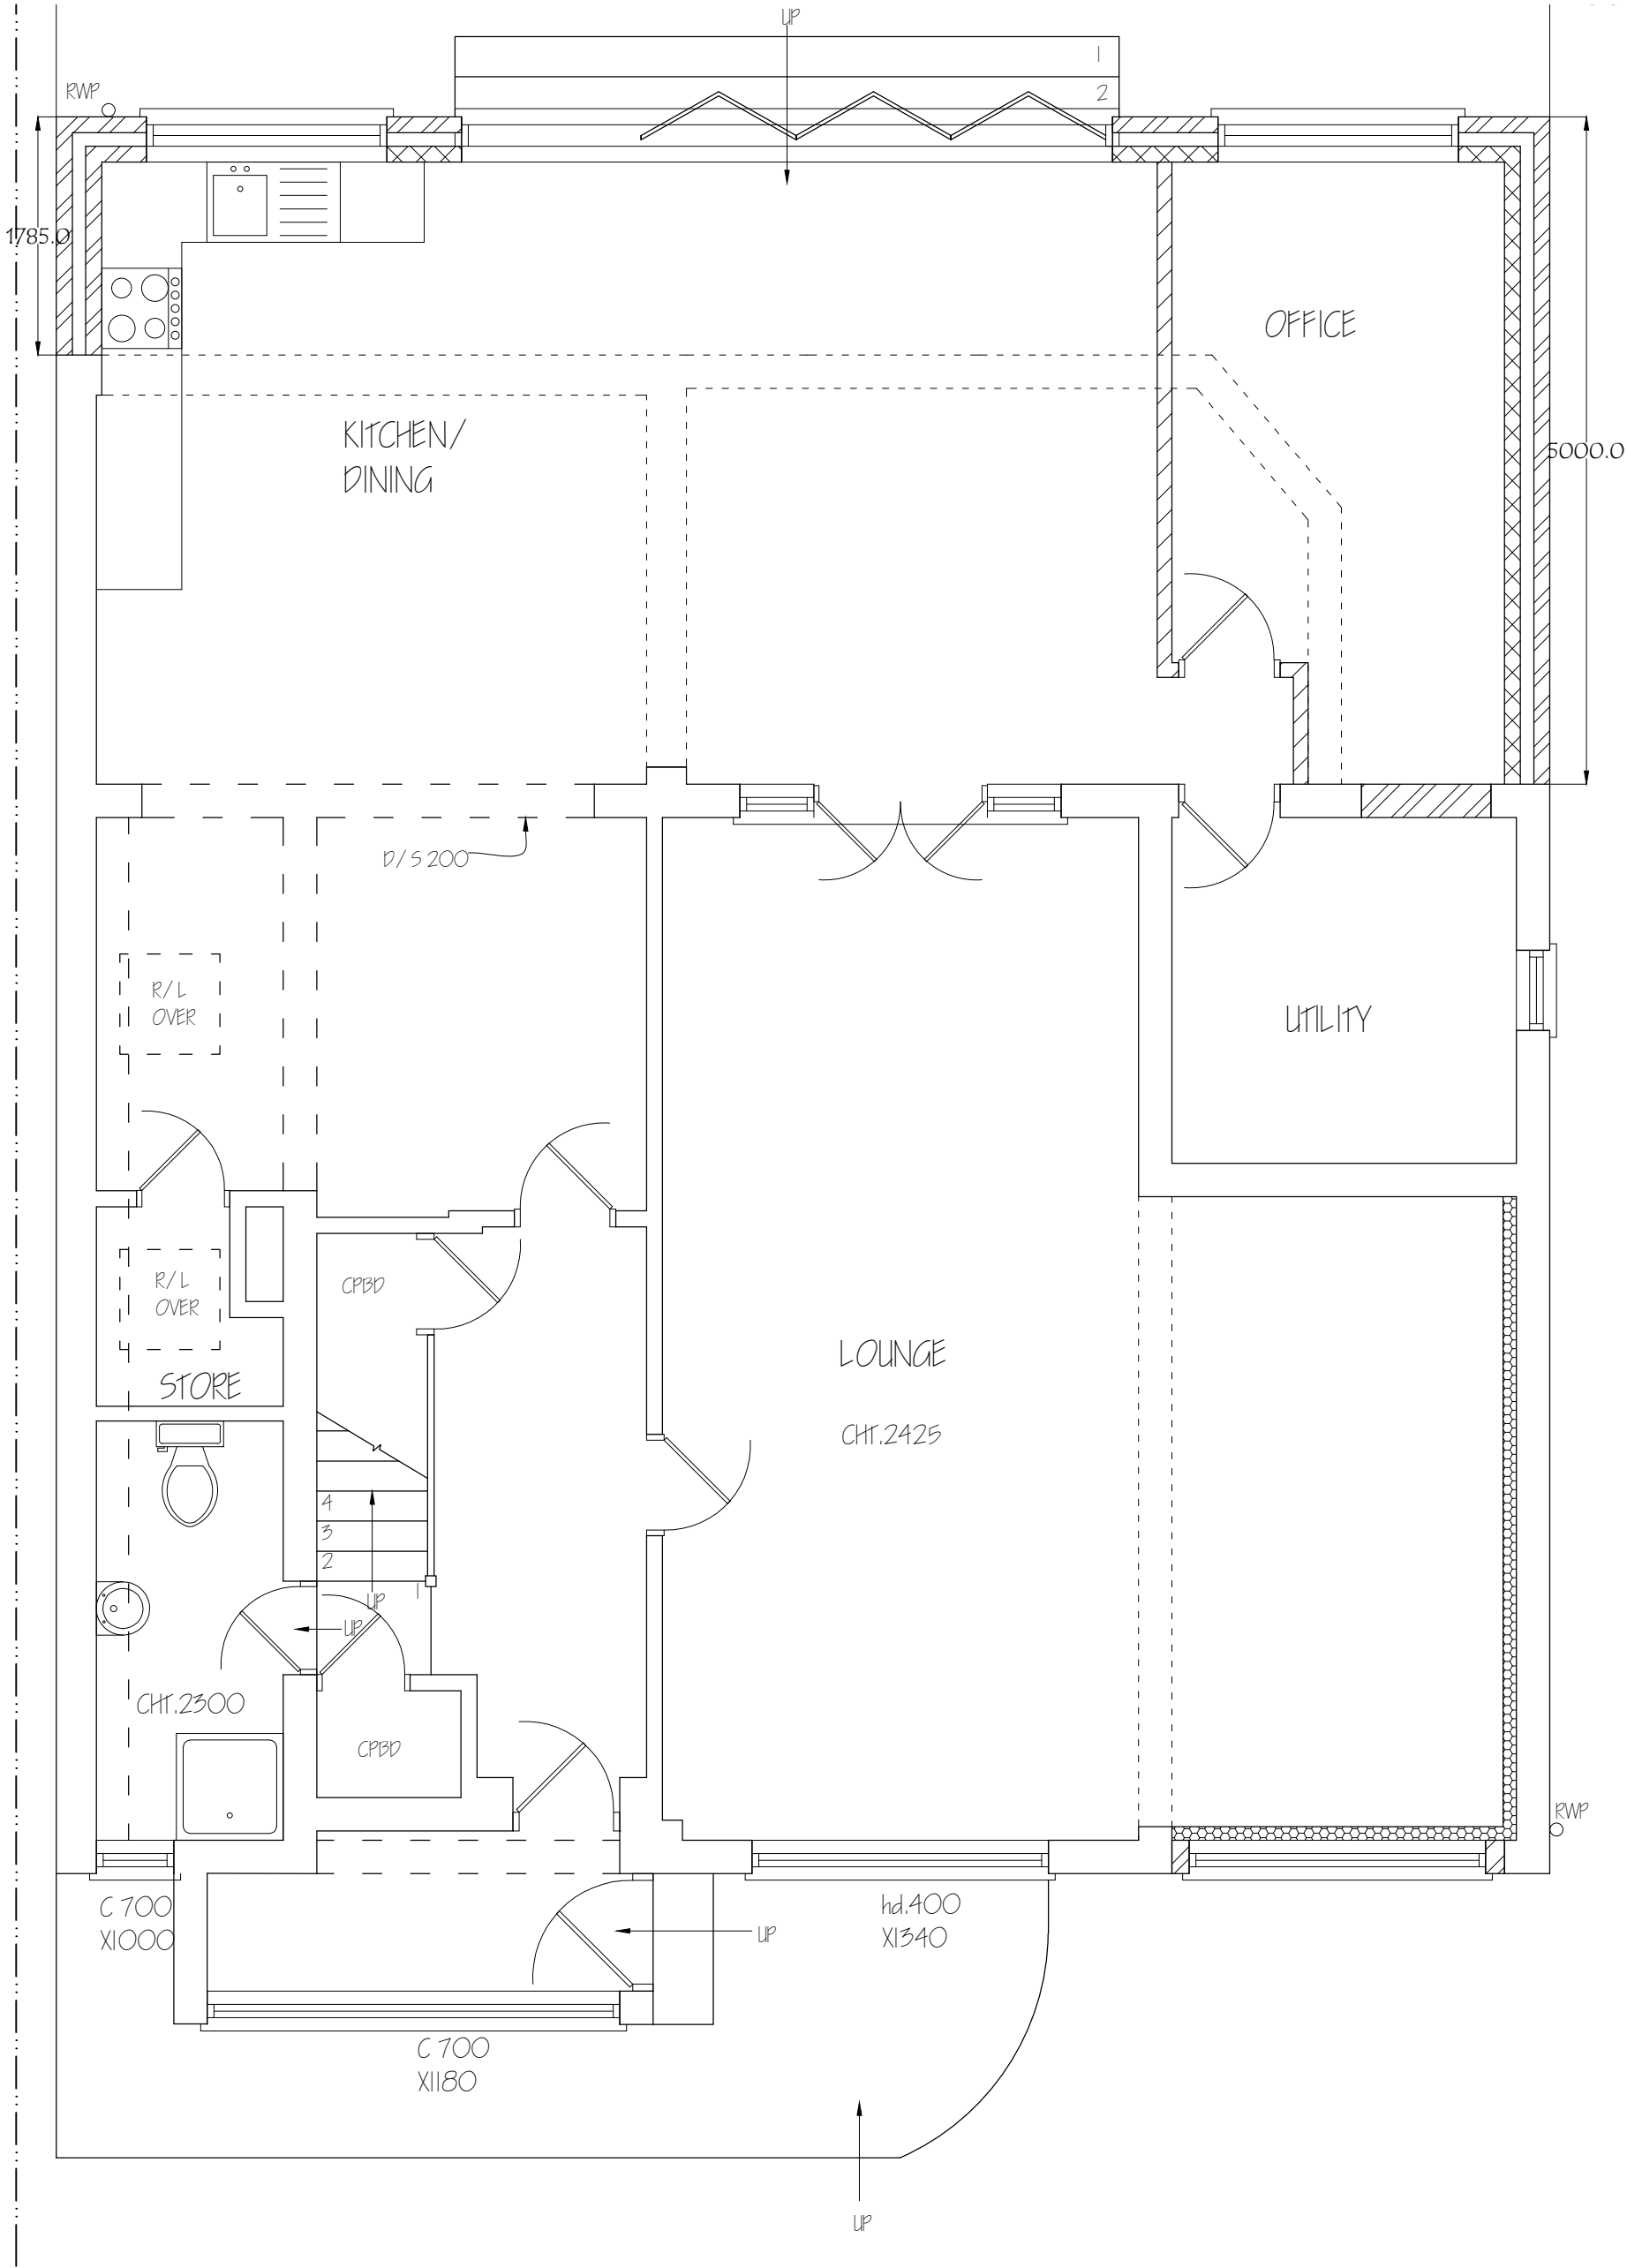

Nigel Fallon , B.Sc. (Hons)MBEng. 07768-408525 Planning & Development Consultant, Building Engineer. 164 Japonica Lane, Willen Park, Milton Keynes, MK15 9EE.		ADDRESS: 57, WARREN ROAD, ICKENHAM, LB10 8AD.	
DRAWING TITLE: PROPOSED GROUND FLOOR PLAN		NO. - 04	REV:
SCALE - 1: 50		DATE: 18/ 03/ 2024	DRG. PAPER SIZE: A3

 

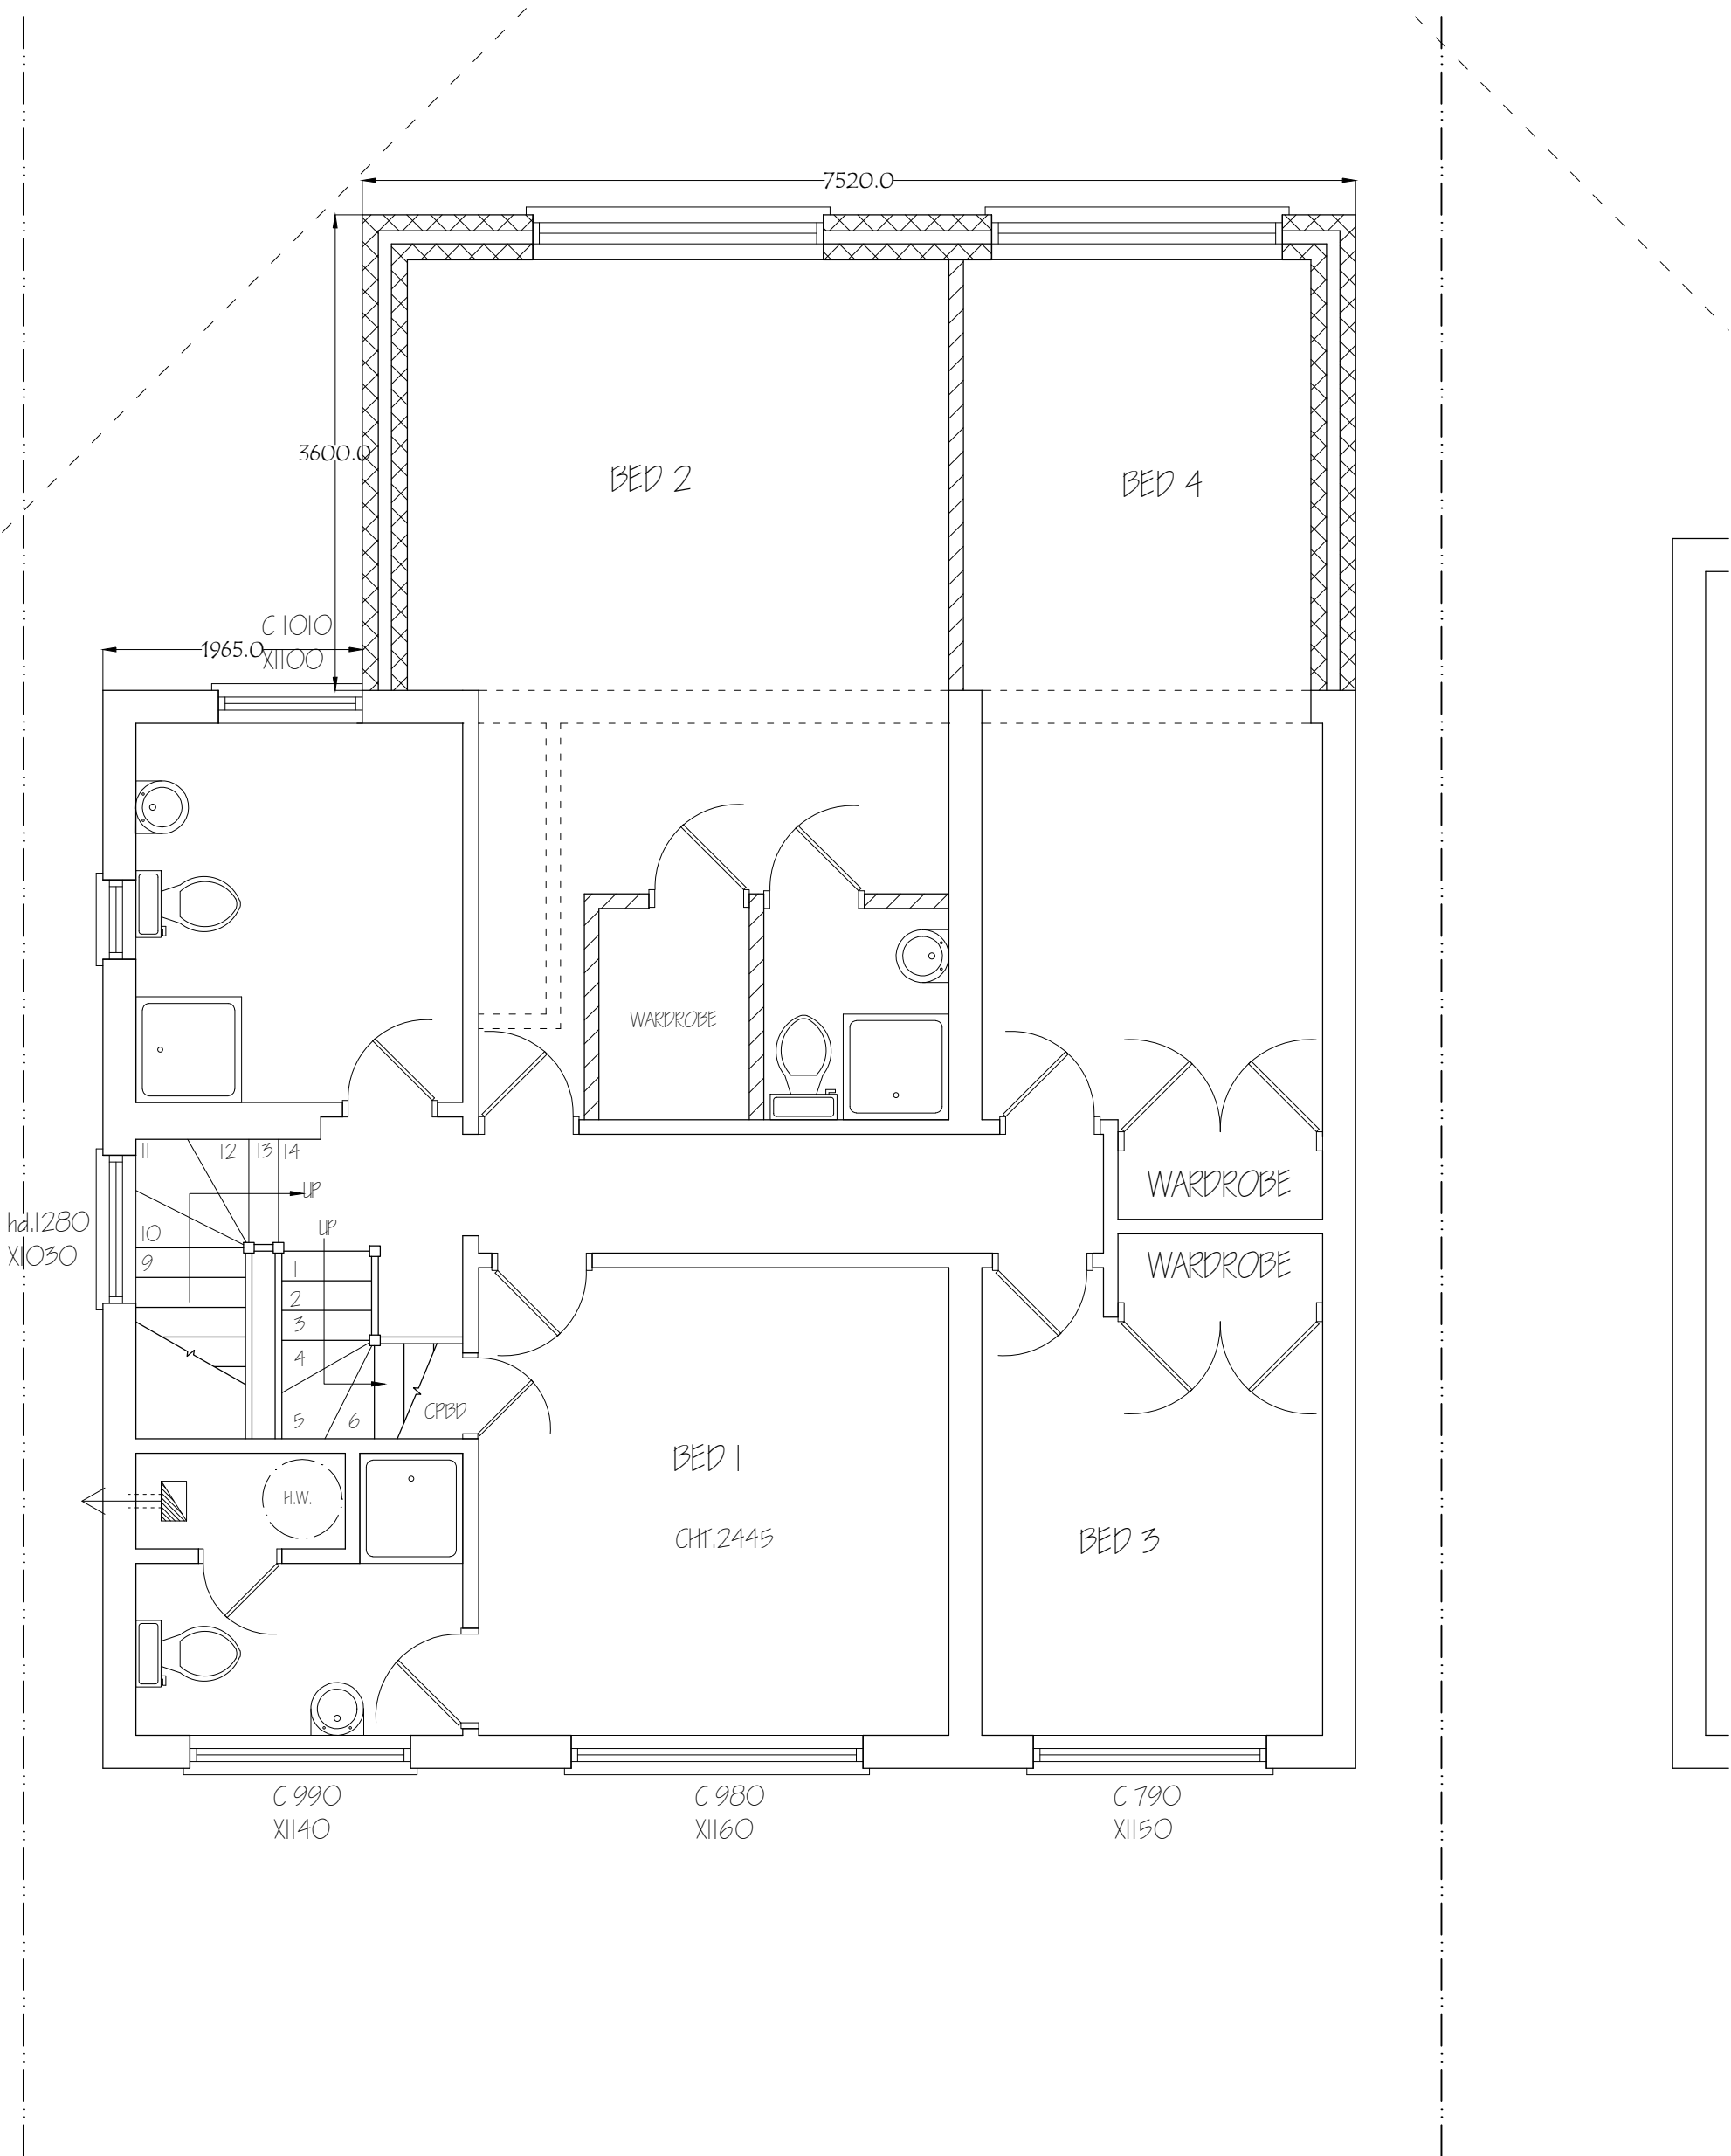

Nigel Fallon, B.Sc. (Hons) MEng. 07768-408525		<u>ADDRESS:</u> 57, WARREN ROAD, ICKENHAM, LB10 8AD.	
Planning & Development Consultant, Building Engineer.			
164 Japonica Lane, Willen Park, Milton Keynes, MK15 9EE.		DRAWING TITLE: PROPOSED FIRST FLOOR PLAN	NO. - 05
		SCALE - 1: 50	DATE: 18/ 03/ 2024
		REV: DRG. PAPER SIZE: A3	

