



Notes
0.000 Levels

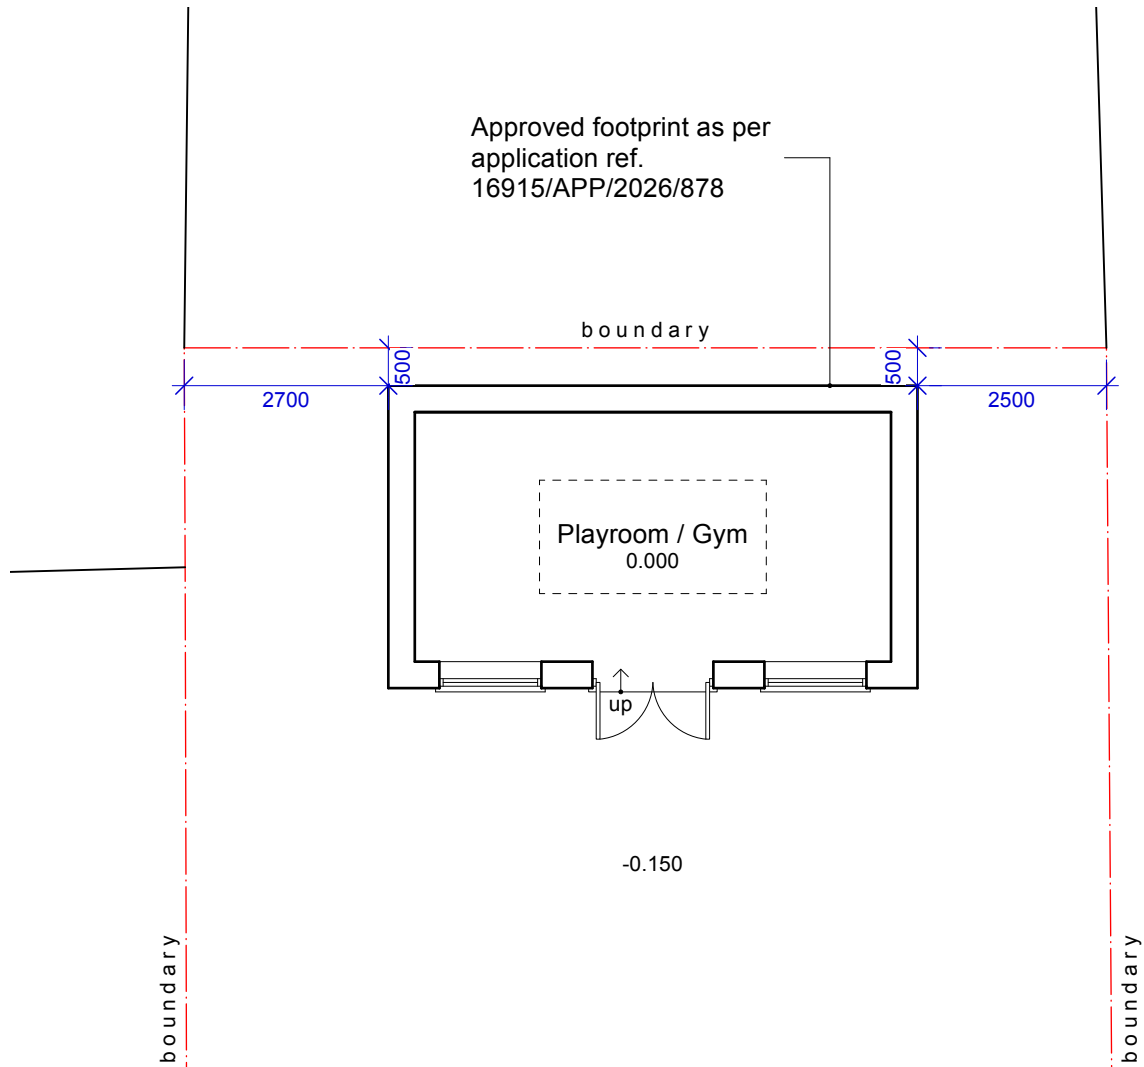


PROPOSED:
GROUND FLOOR PLAN

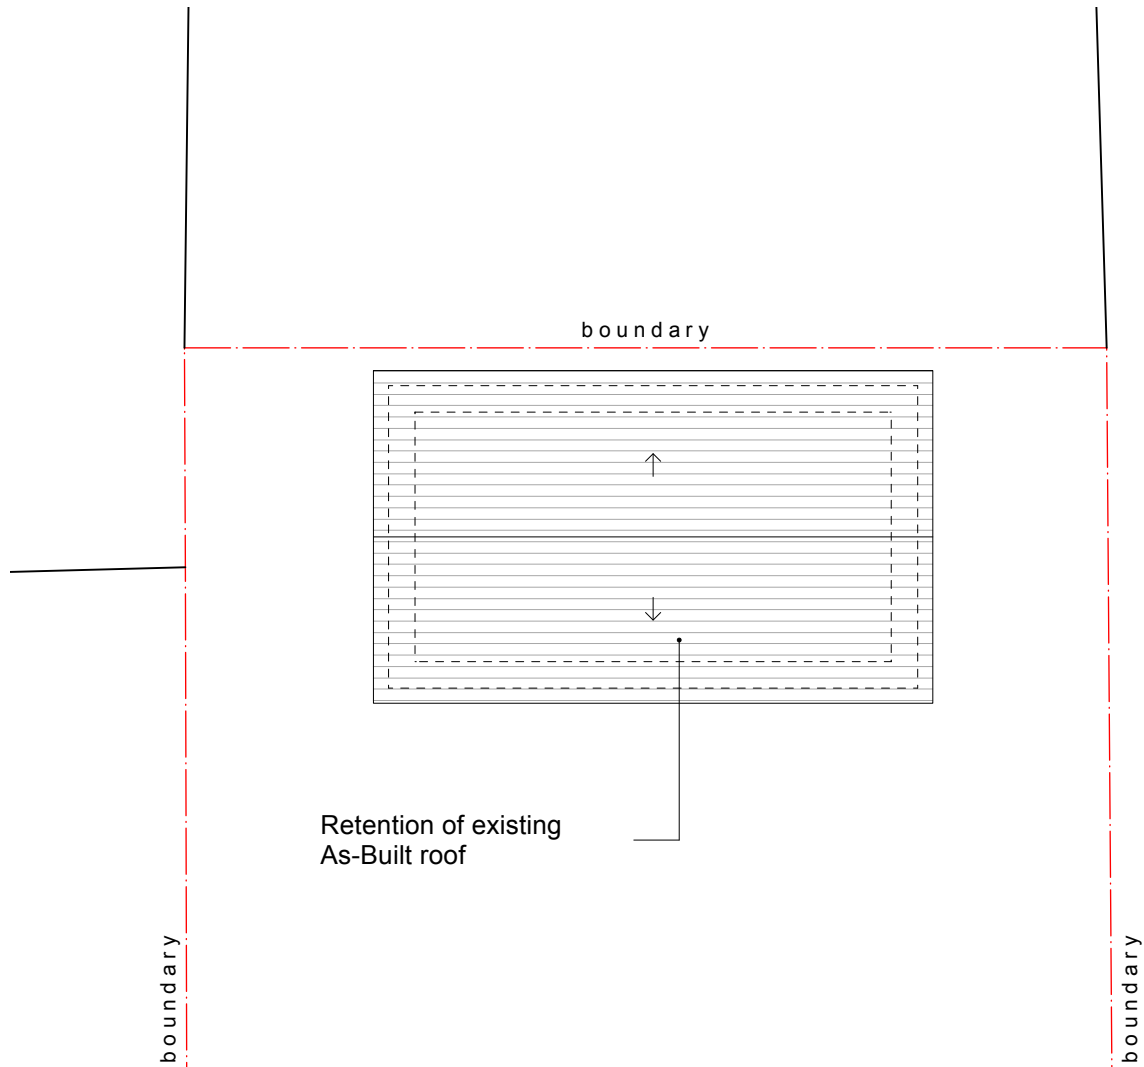

PROPOSED:
FIRST FLOOR PLAN

-	-	-	-	-
Revision notes				

 

MASONWOOD
DESIGN

www.masonwoodgroup.co.uk
gc@masonwoodgroup.co.uk
020 7118 5040

client
Mr Sukh Rauli

project
57 Warren Road, Ickenham, UB10 8AD

drawing
PROPOSED: FLOOR PLANS





date Aug 2026	scale 1:100 at A3	project no 2026.014
work stage 3	drawing no D01	revision -

PROPOSED

Notes

Brickwork and tiles to match main dwelling shown hatched.

As built gutter, fascia, eaves and glazing to match main dwelling.

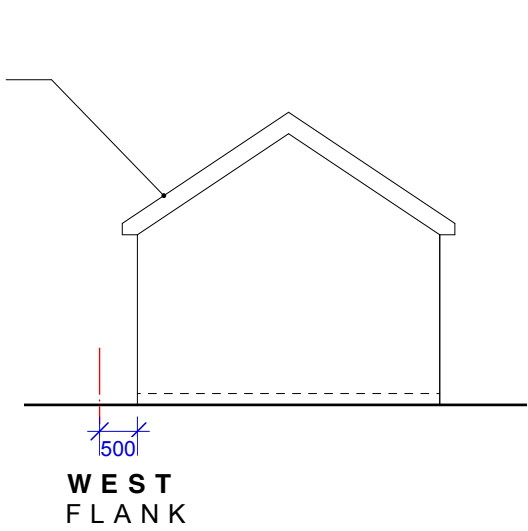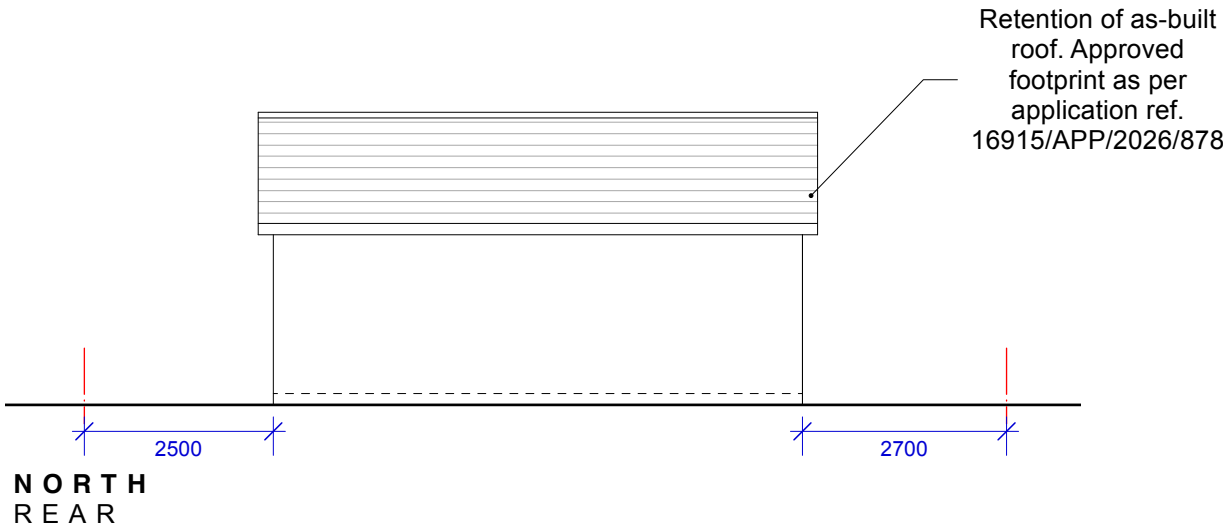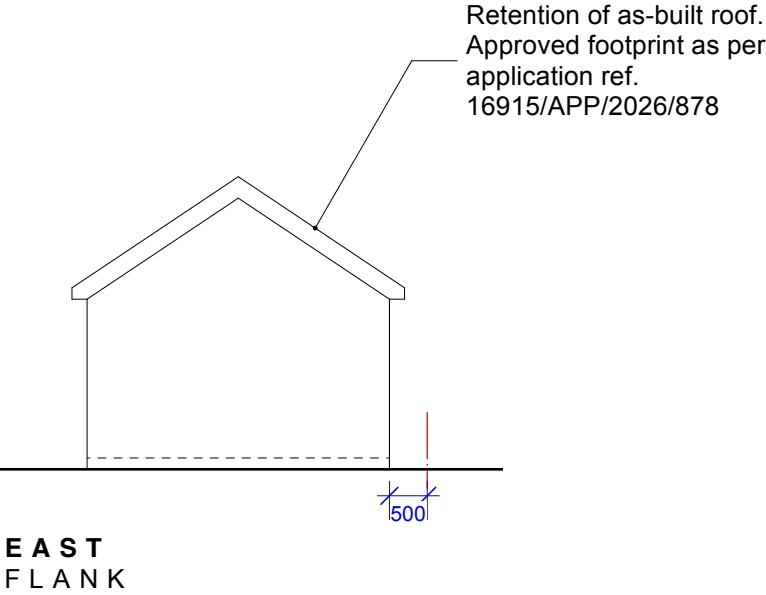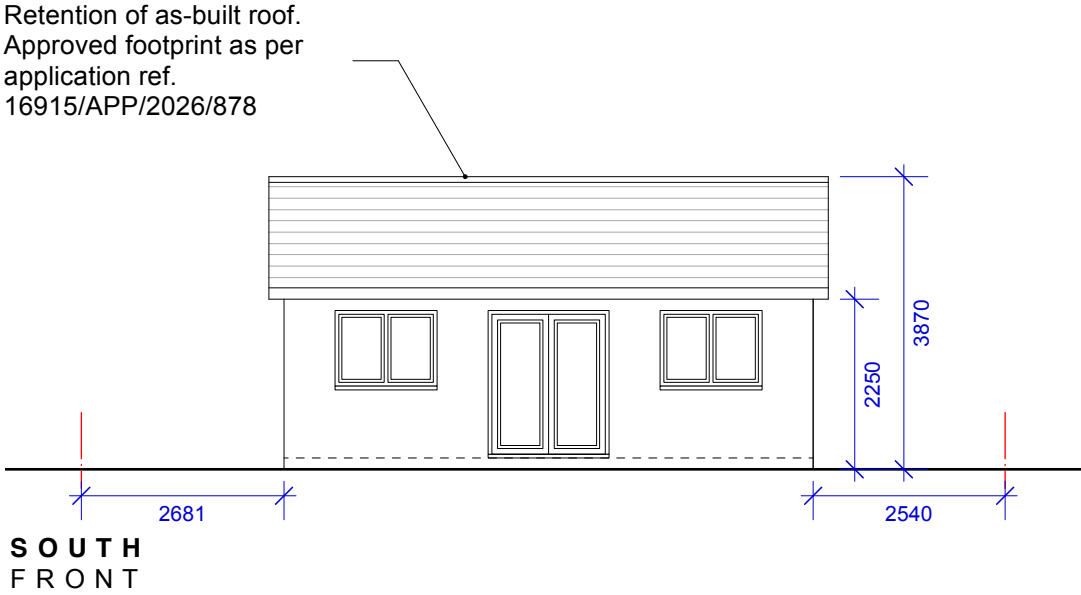

-	-	-	-	-
Revision notes				




PROPOSED




www.masonwoodgroup.co.uk
gc@masonwoodgroup.co.uk
020 7118 5040

client	Mr Sukh Rauli		
project	57 Warren Road, Ickenham, UB10 8AD		
drawing	PROPOSED: ELEVATIONS		
date	Aug 2026	scale	1:100 at A3
work stage	3	drawing no	D02
project no	2026.014	revision	-

Notes
0.000 Levels

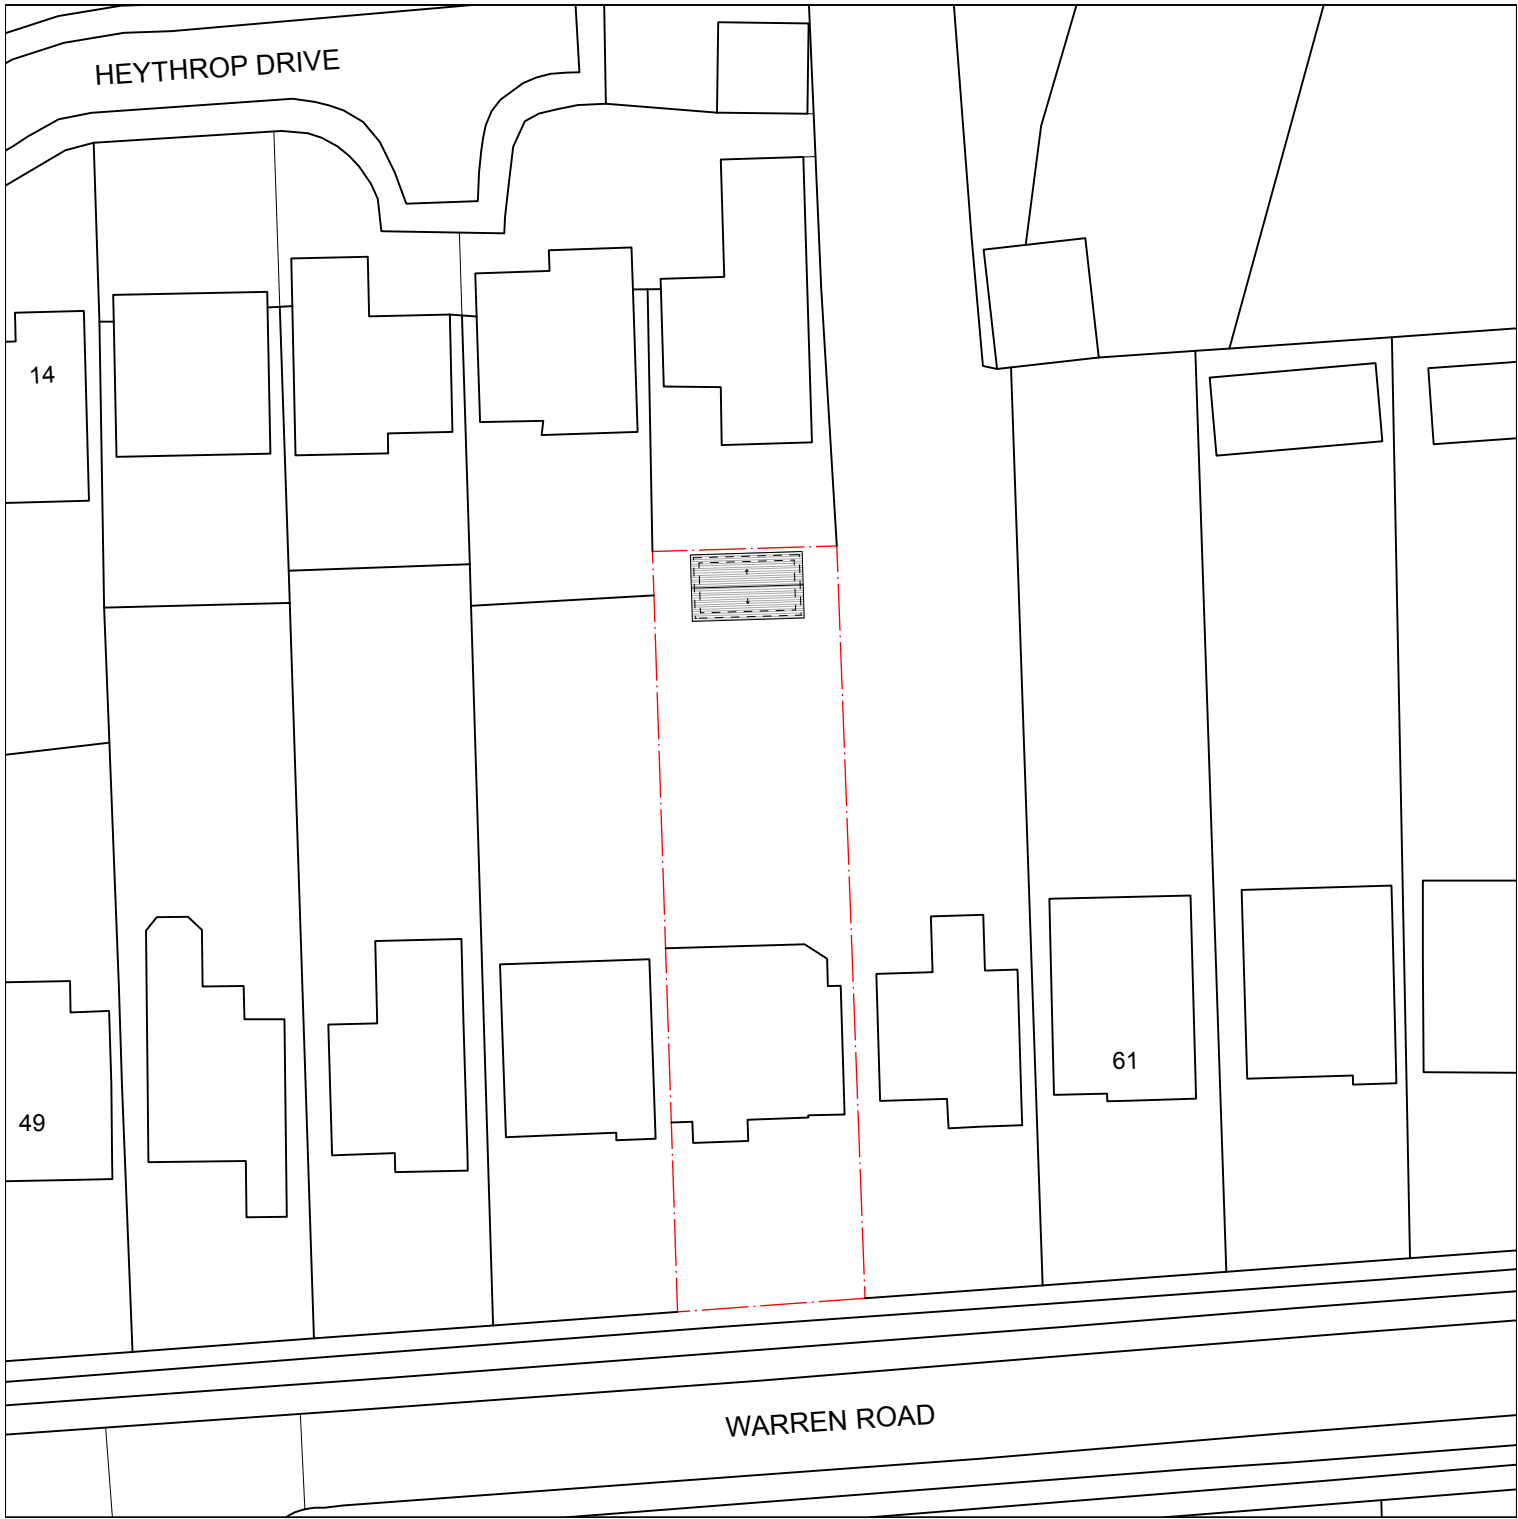

-	-	-	-
Revision notes			

 



client
Mr Sukh Rauli

project
57 Warren Road, Ickenham, UB10 8AD

drawing
PROPOSED: SITE PLAN

date
Aug 2026

work stage
3

scale
1.500 at A3

drawing no
D03

project no
2026.014

revision
-

www.masonwoodgroup.co.uk
gc@masonwoodgroup.co.uk
020 7118 5040

PROPOSED