




|                |   |   |   |
|----------------|---|---|---|
| -              | - | - | - |
| Revision notes |   |   |   |



 

client  
**Mr Sukh Rauli**

project  
**57 Warren Road, Ickenham, UB10 8AD**


drawing  
**PRE-EXISTING: SITE PLAN**

|                          |                             |                               |
|--------------------------|-----------------------------|-------------------------------|
| date<br><b>Sept 2026</b> | scale<br><b>1.500 at A3</b> | project no<br><b>2026.014</b> |
| work stage<br><b>1</b>   | drawing no<br><b>S11</b>    | revision<br><b>-</b>          |

[www.masonwoodgroup.co.uk](http://www.masonwoodgroup.co.uk)  
[gc@masonwoodgroup.co.uk](mailto:gc@masonwoodgroup.co.uk)  
020 7118 5040

PRE-EXISTING



Notes

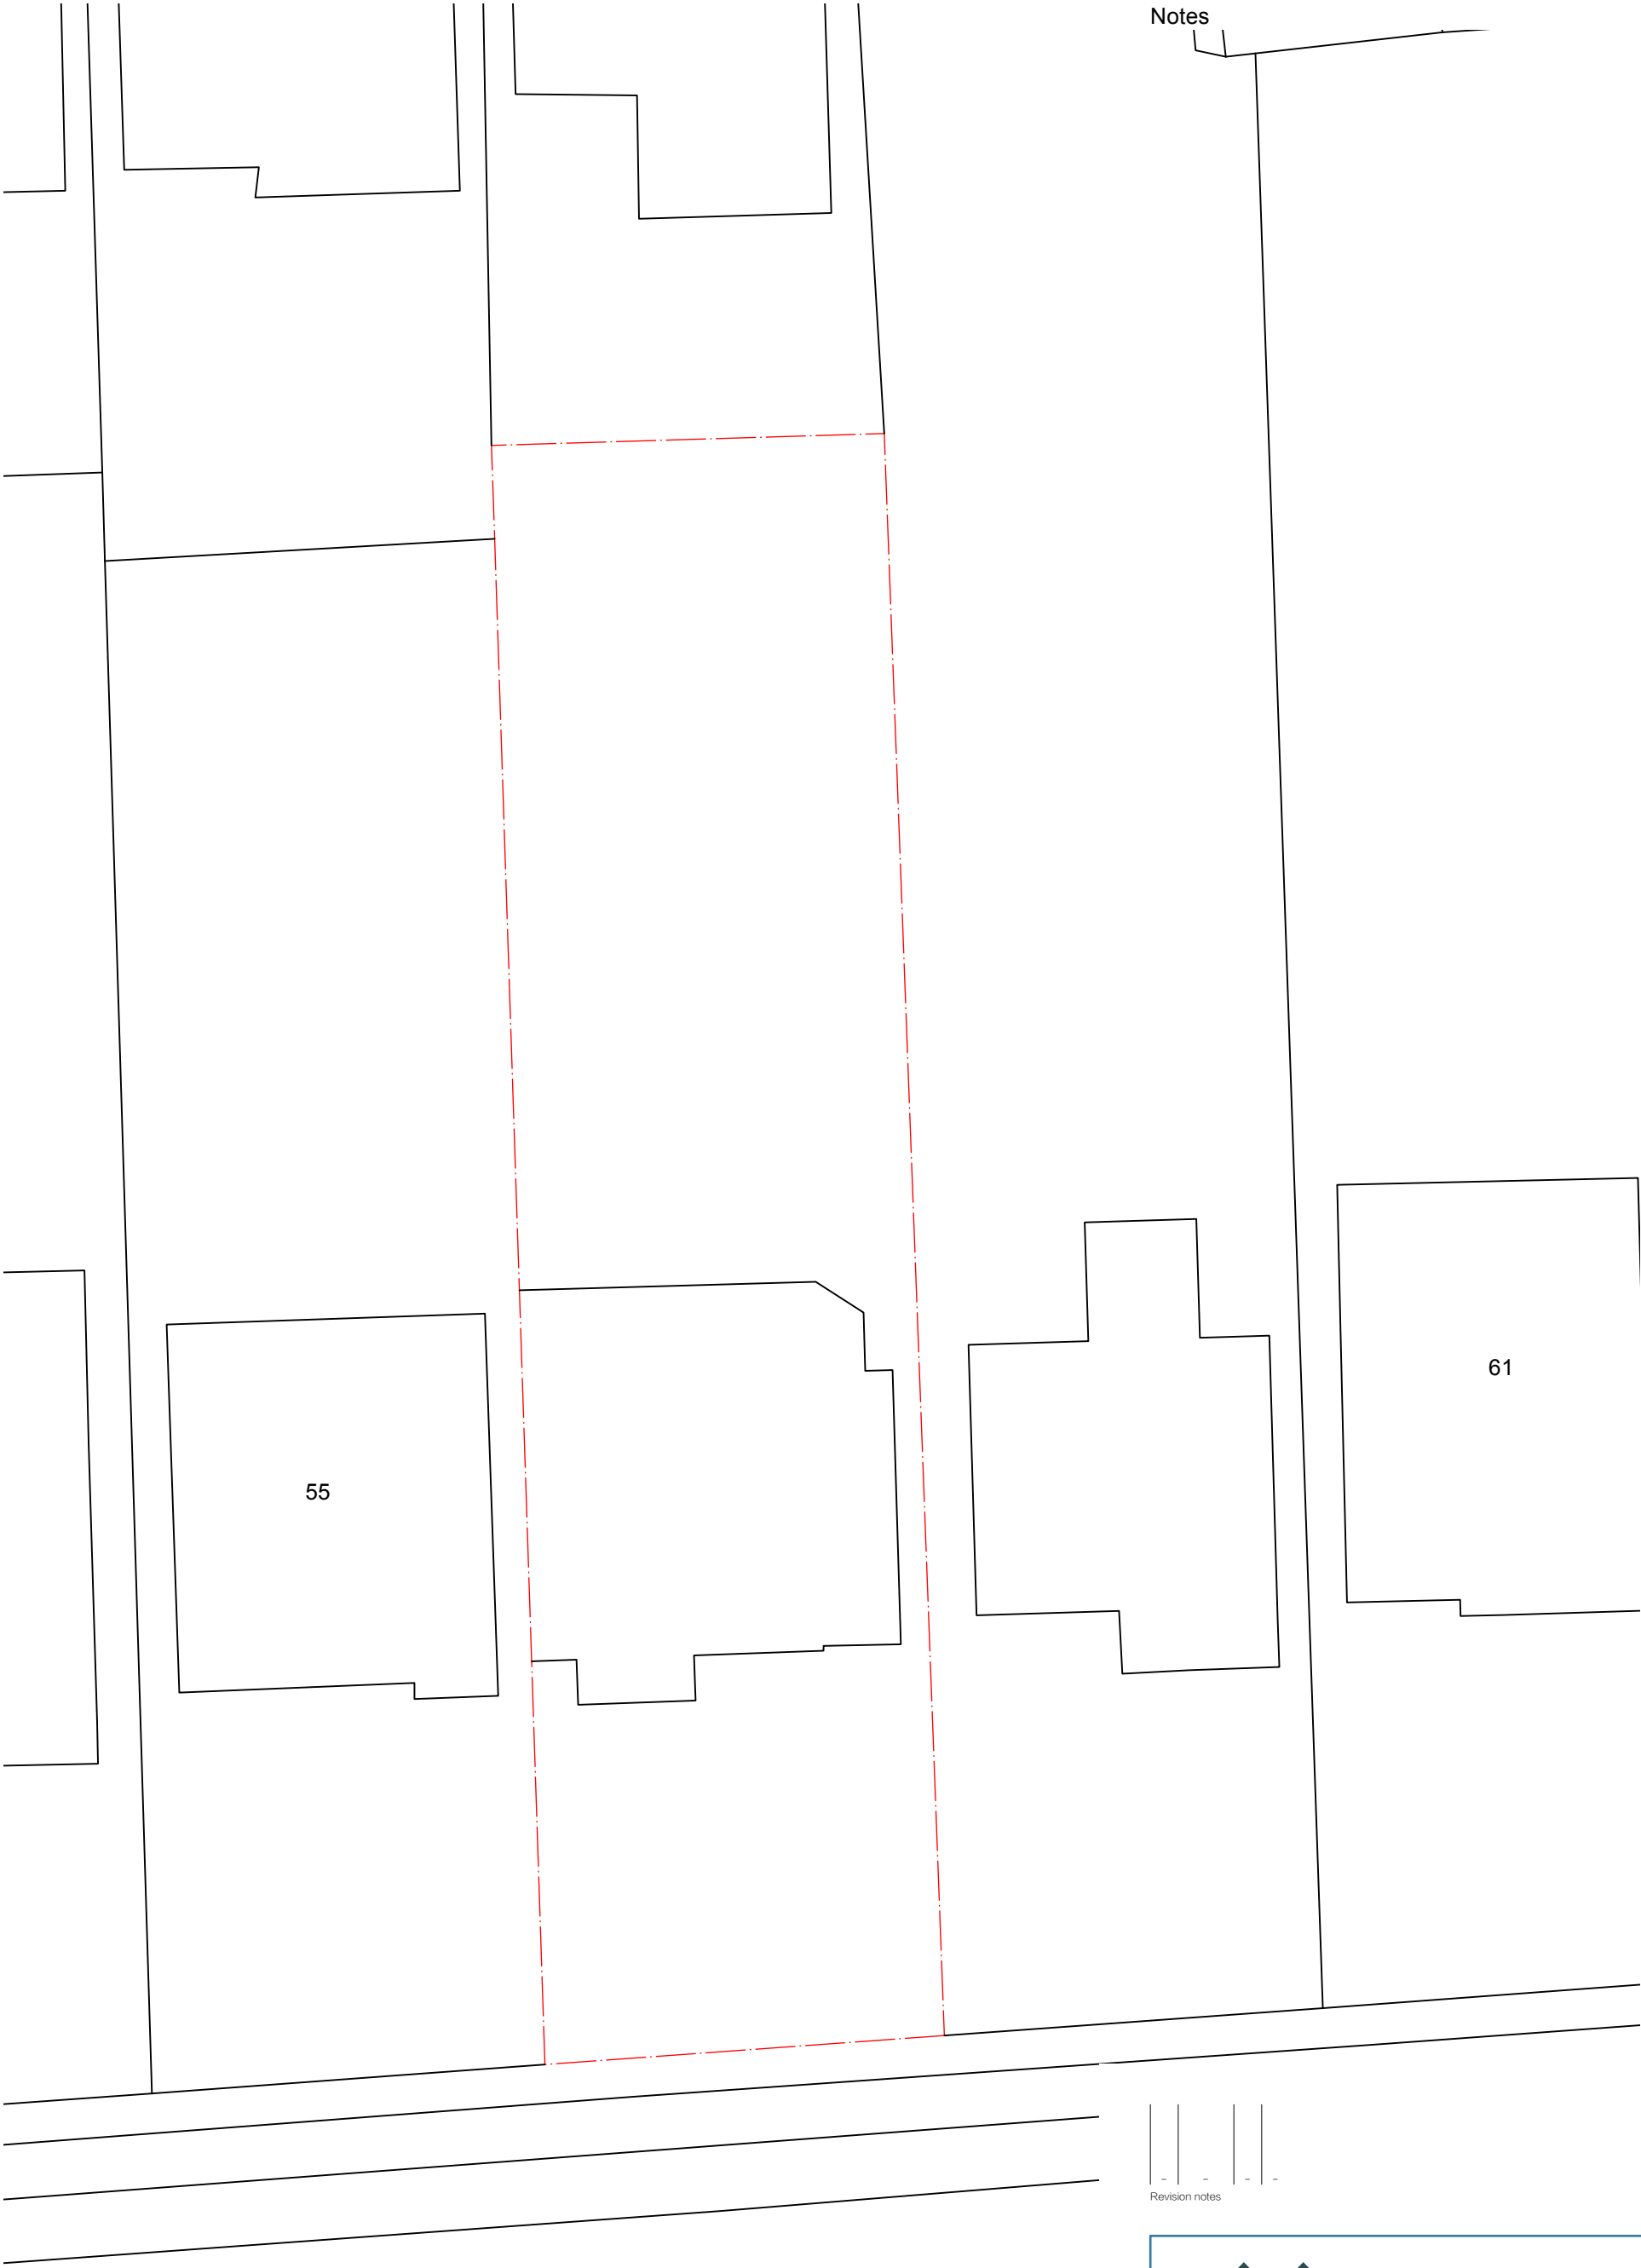

PRE-EXISTING

|                |   |   |   |
|----------------|---|---|---|
| -              | - | - | - |
| Revision notes |   |   |   |

WARREN ROAD

  



client  
**Mr Sukh Rauli**

project  
**57 Warren Road, Ickenham, UB10 8AD**

drawing  
**PRE-EXISTING: SITE PLAN**

date  
**Sept 2026**

work stage  
**1**

scale  
**1.200 at A3**

drawing no  
**S12**

project no  
**2026.014**

revision  
**-**

[www.masonwoodgroup.co.uk](http://www.masonwoodgroup.co.uk)  
[gc@masonwoodgroup.co.uk](mailto:gc@masonwoodgroup.co.uk)  
020 7118 5040