



Notes
0.000 Levels

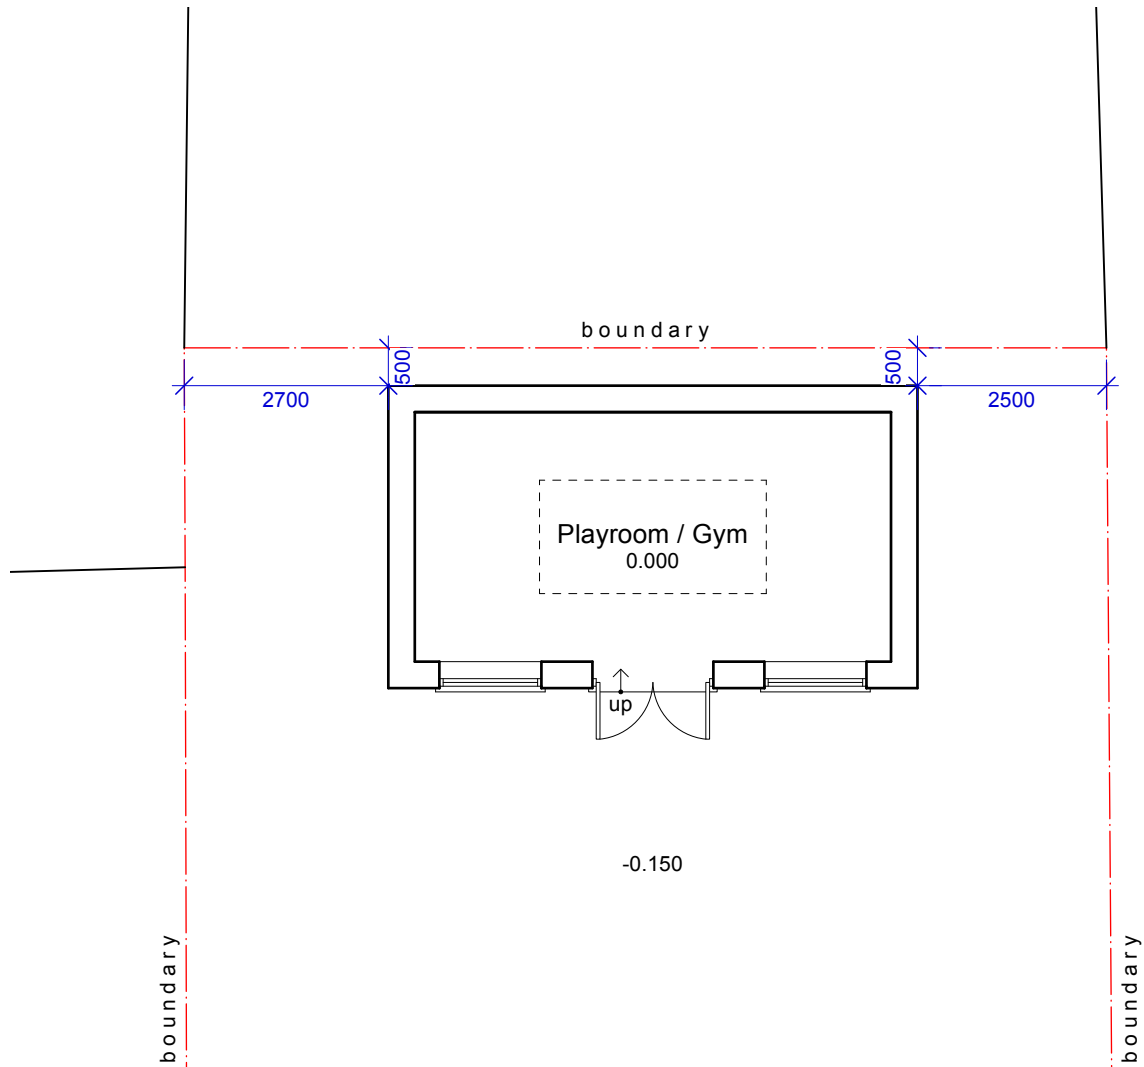


PROPOSED:
GROUND FLOOR PLAN

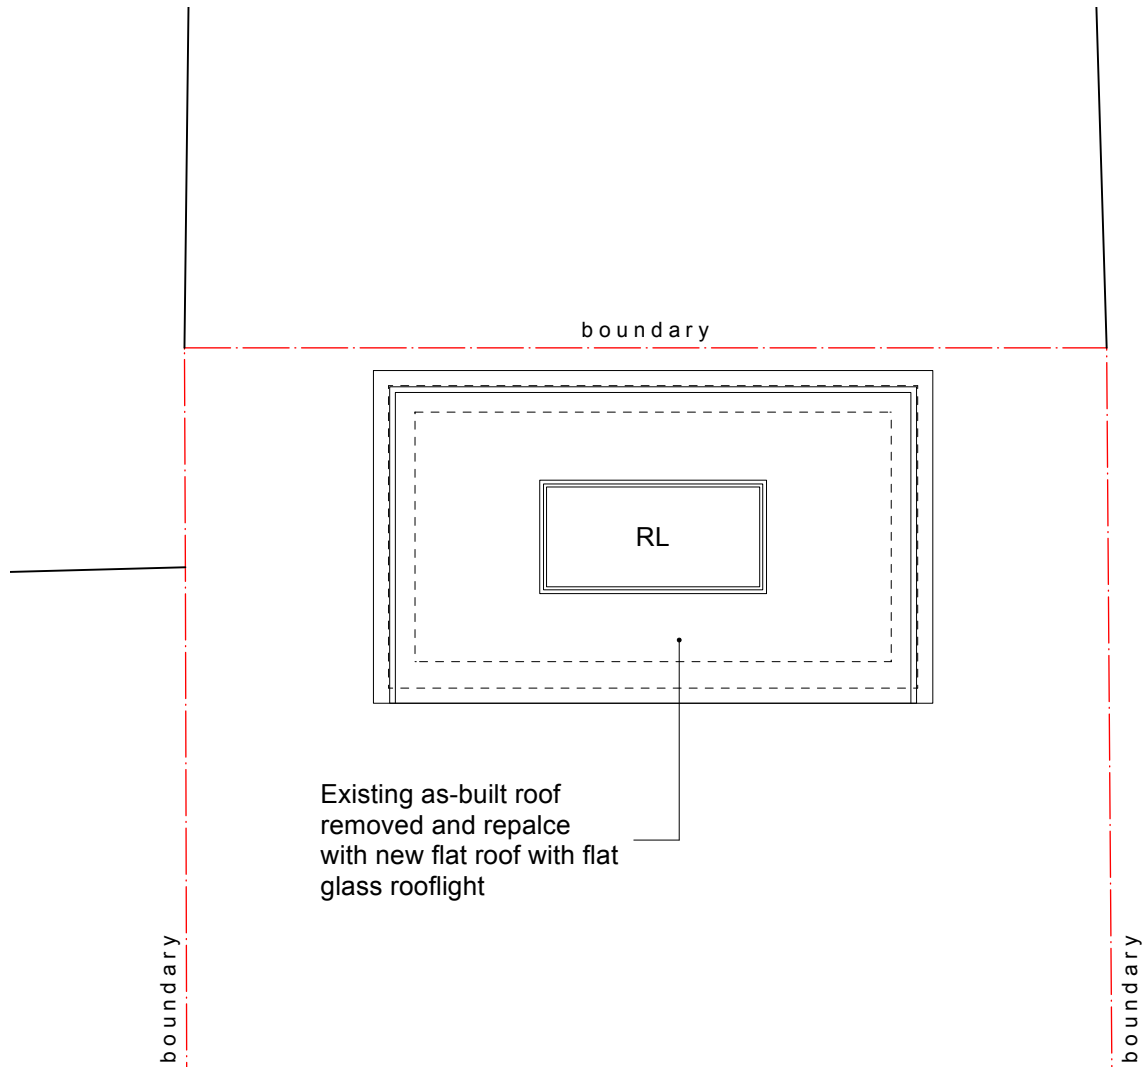

PROPOSED:
FIRST FLOOR PLAN

-	-	-	-	-
Revision notes				

 



MASONWOOD
DESIGN

www.masonwoodgroup.co.uk
gc@masonwoodgroup.co.uk
020 7118 5040

client
Mr Sukh Rauli

project
57 Warren Road, Ickenham, UB10 8AD

drawing
PROPOSED: FLOOR PLANS





date March 2026	scale 1.100 at A3	project no 2026.014
work stage 1	drawing no C01	revision -

PROPOSED


Notes

Brickwork and tiles to match main dwelling shown hatched.

As built gutter, fascia, eaves and glazing to match main dwelling.

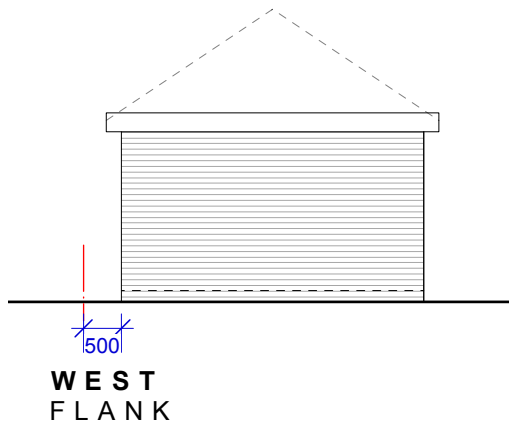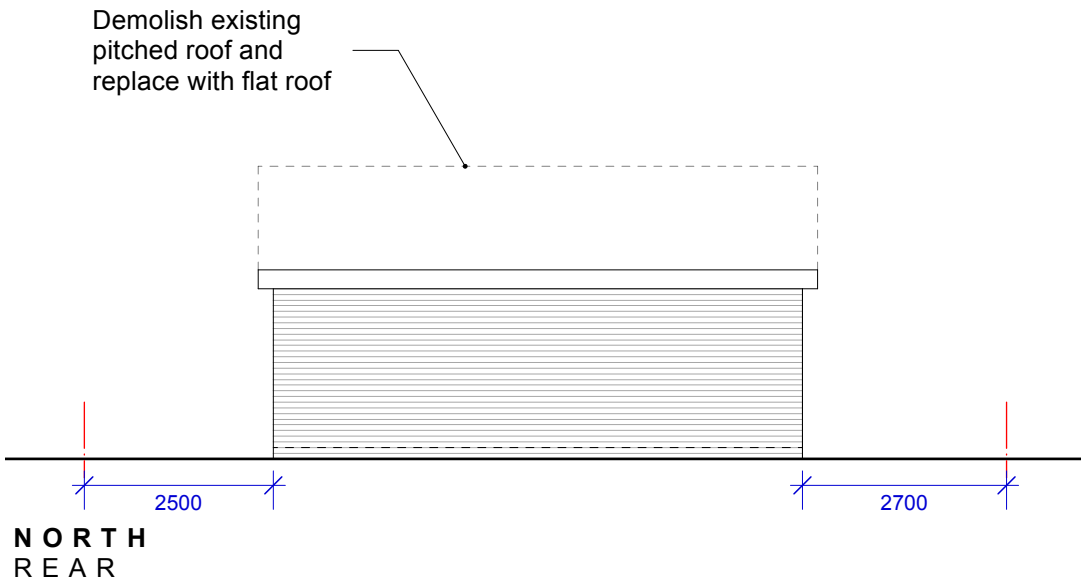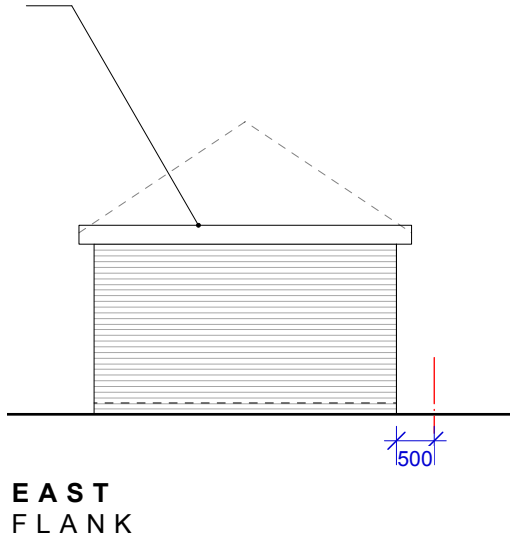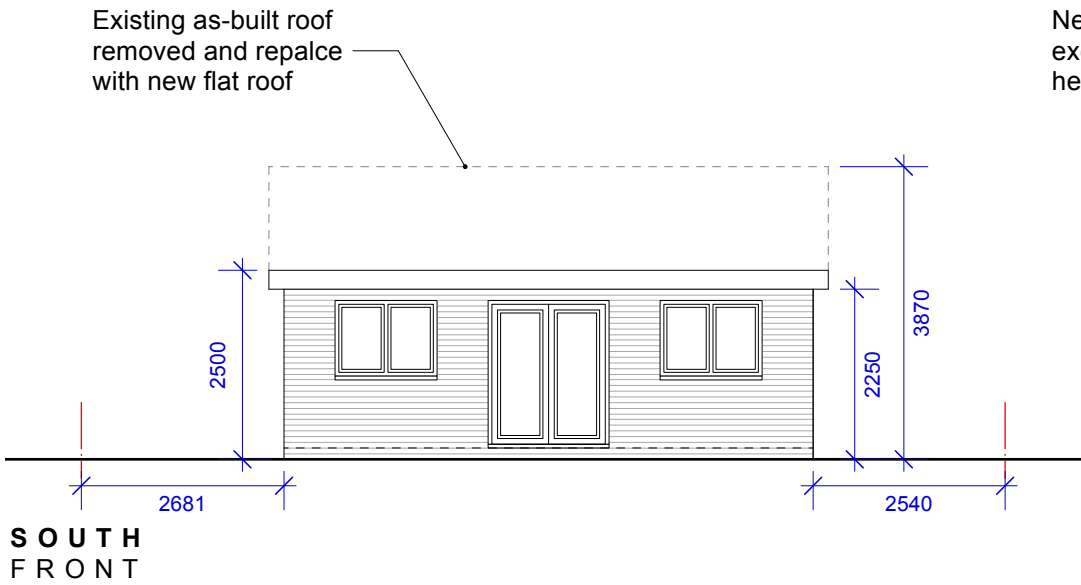

-	-	-	-	-
Revision notes				

 

PROPOSED



client
Mr Sukh Rauli


project
57 Warren Road, Ickenham, UB10 8AD

drawing
PROPOSED: ELEVATIONS


date March 2026	scale 1:100 at A3	project no 2026.014
work stage 1	drawing no C02	revision -

020 7118 5040

Notes
0.000 Levels

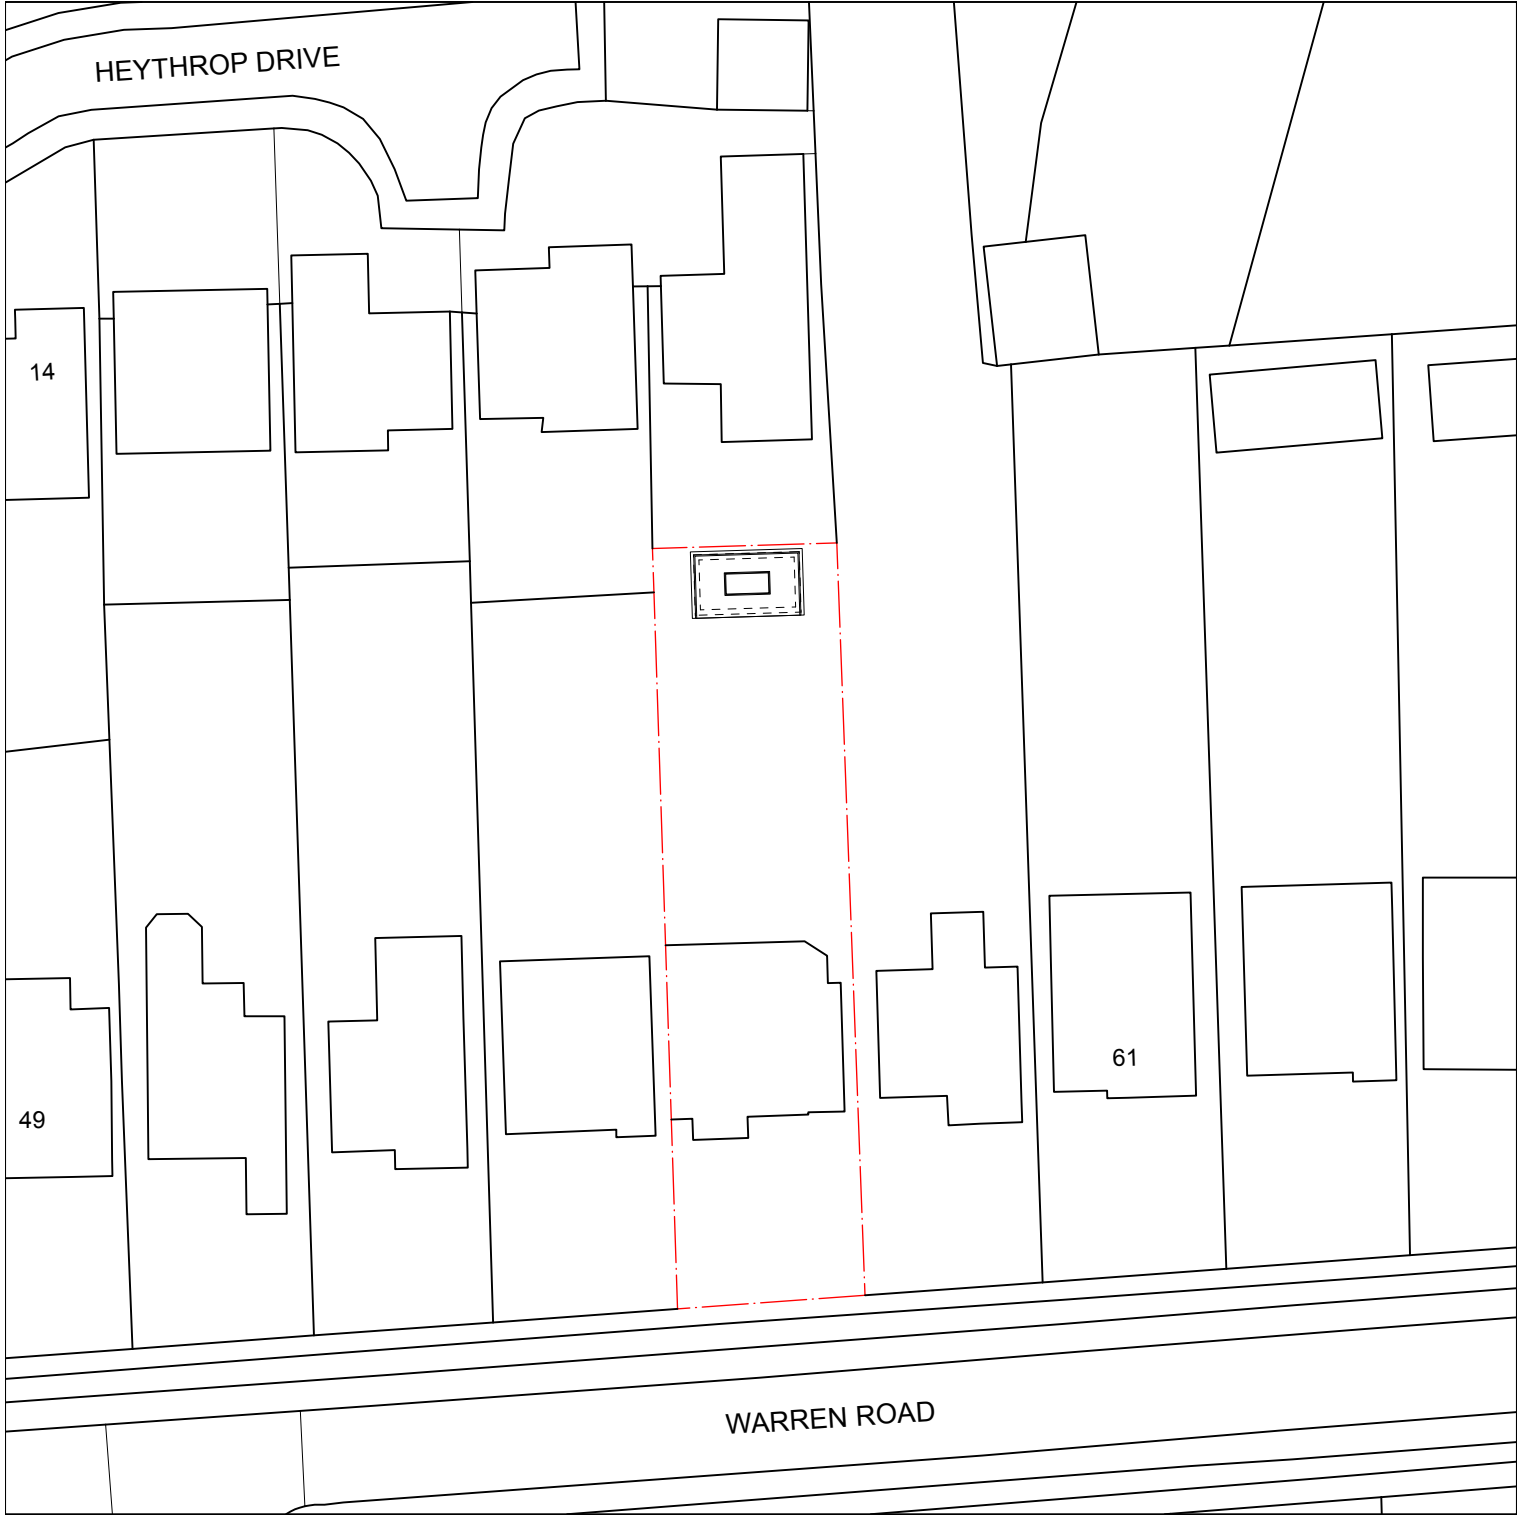

-	-	-	-	-
Revision notes				

 



client
Mr Sukh Rauli

project
57 Warren Road, Ickenham, UB10 8AD

drawing
PROPOSED: SITE PLAN

date March 2026	scale 1.500 at A3	project no 2026.014
work stage 1	drawing no C03	revision -

www.masonwoodgroup.co.uk
gc@masonwoodgroup.co.uk
020 7118 5040

PROPOSED