



CONDITION 8

REFUSE AND CYCLE STORAGE




CYCLE LOCKER

<https://turvec.com/product/single-cycle-locker/>

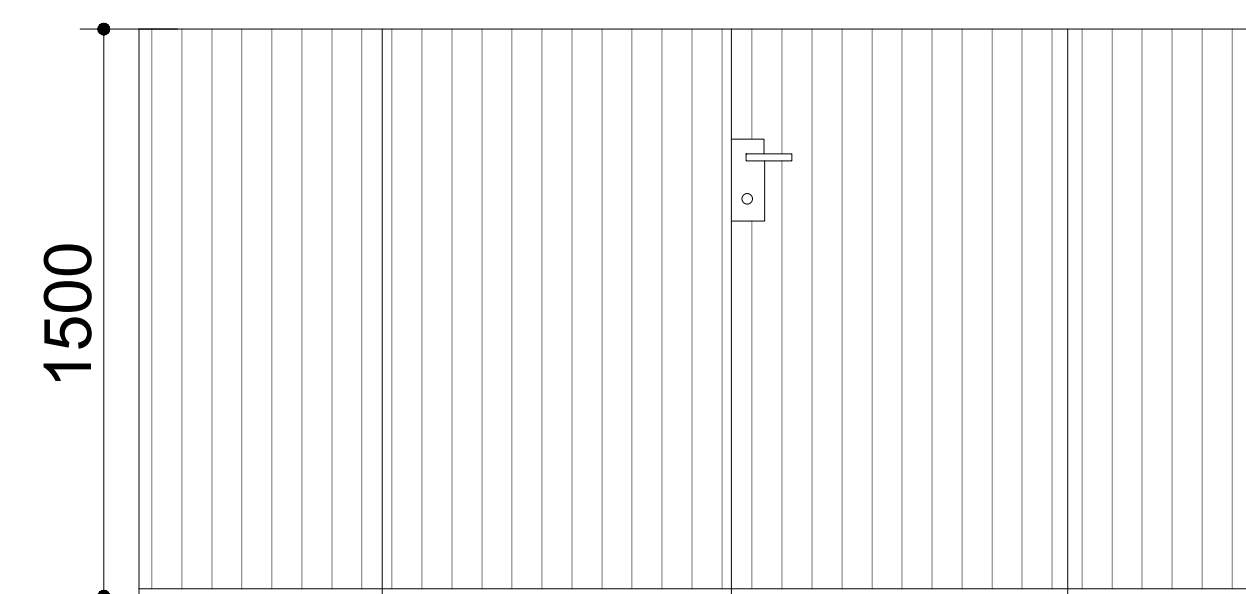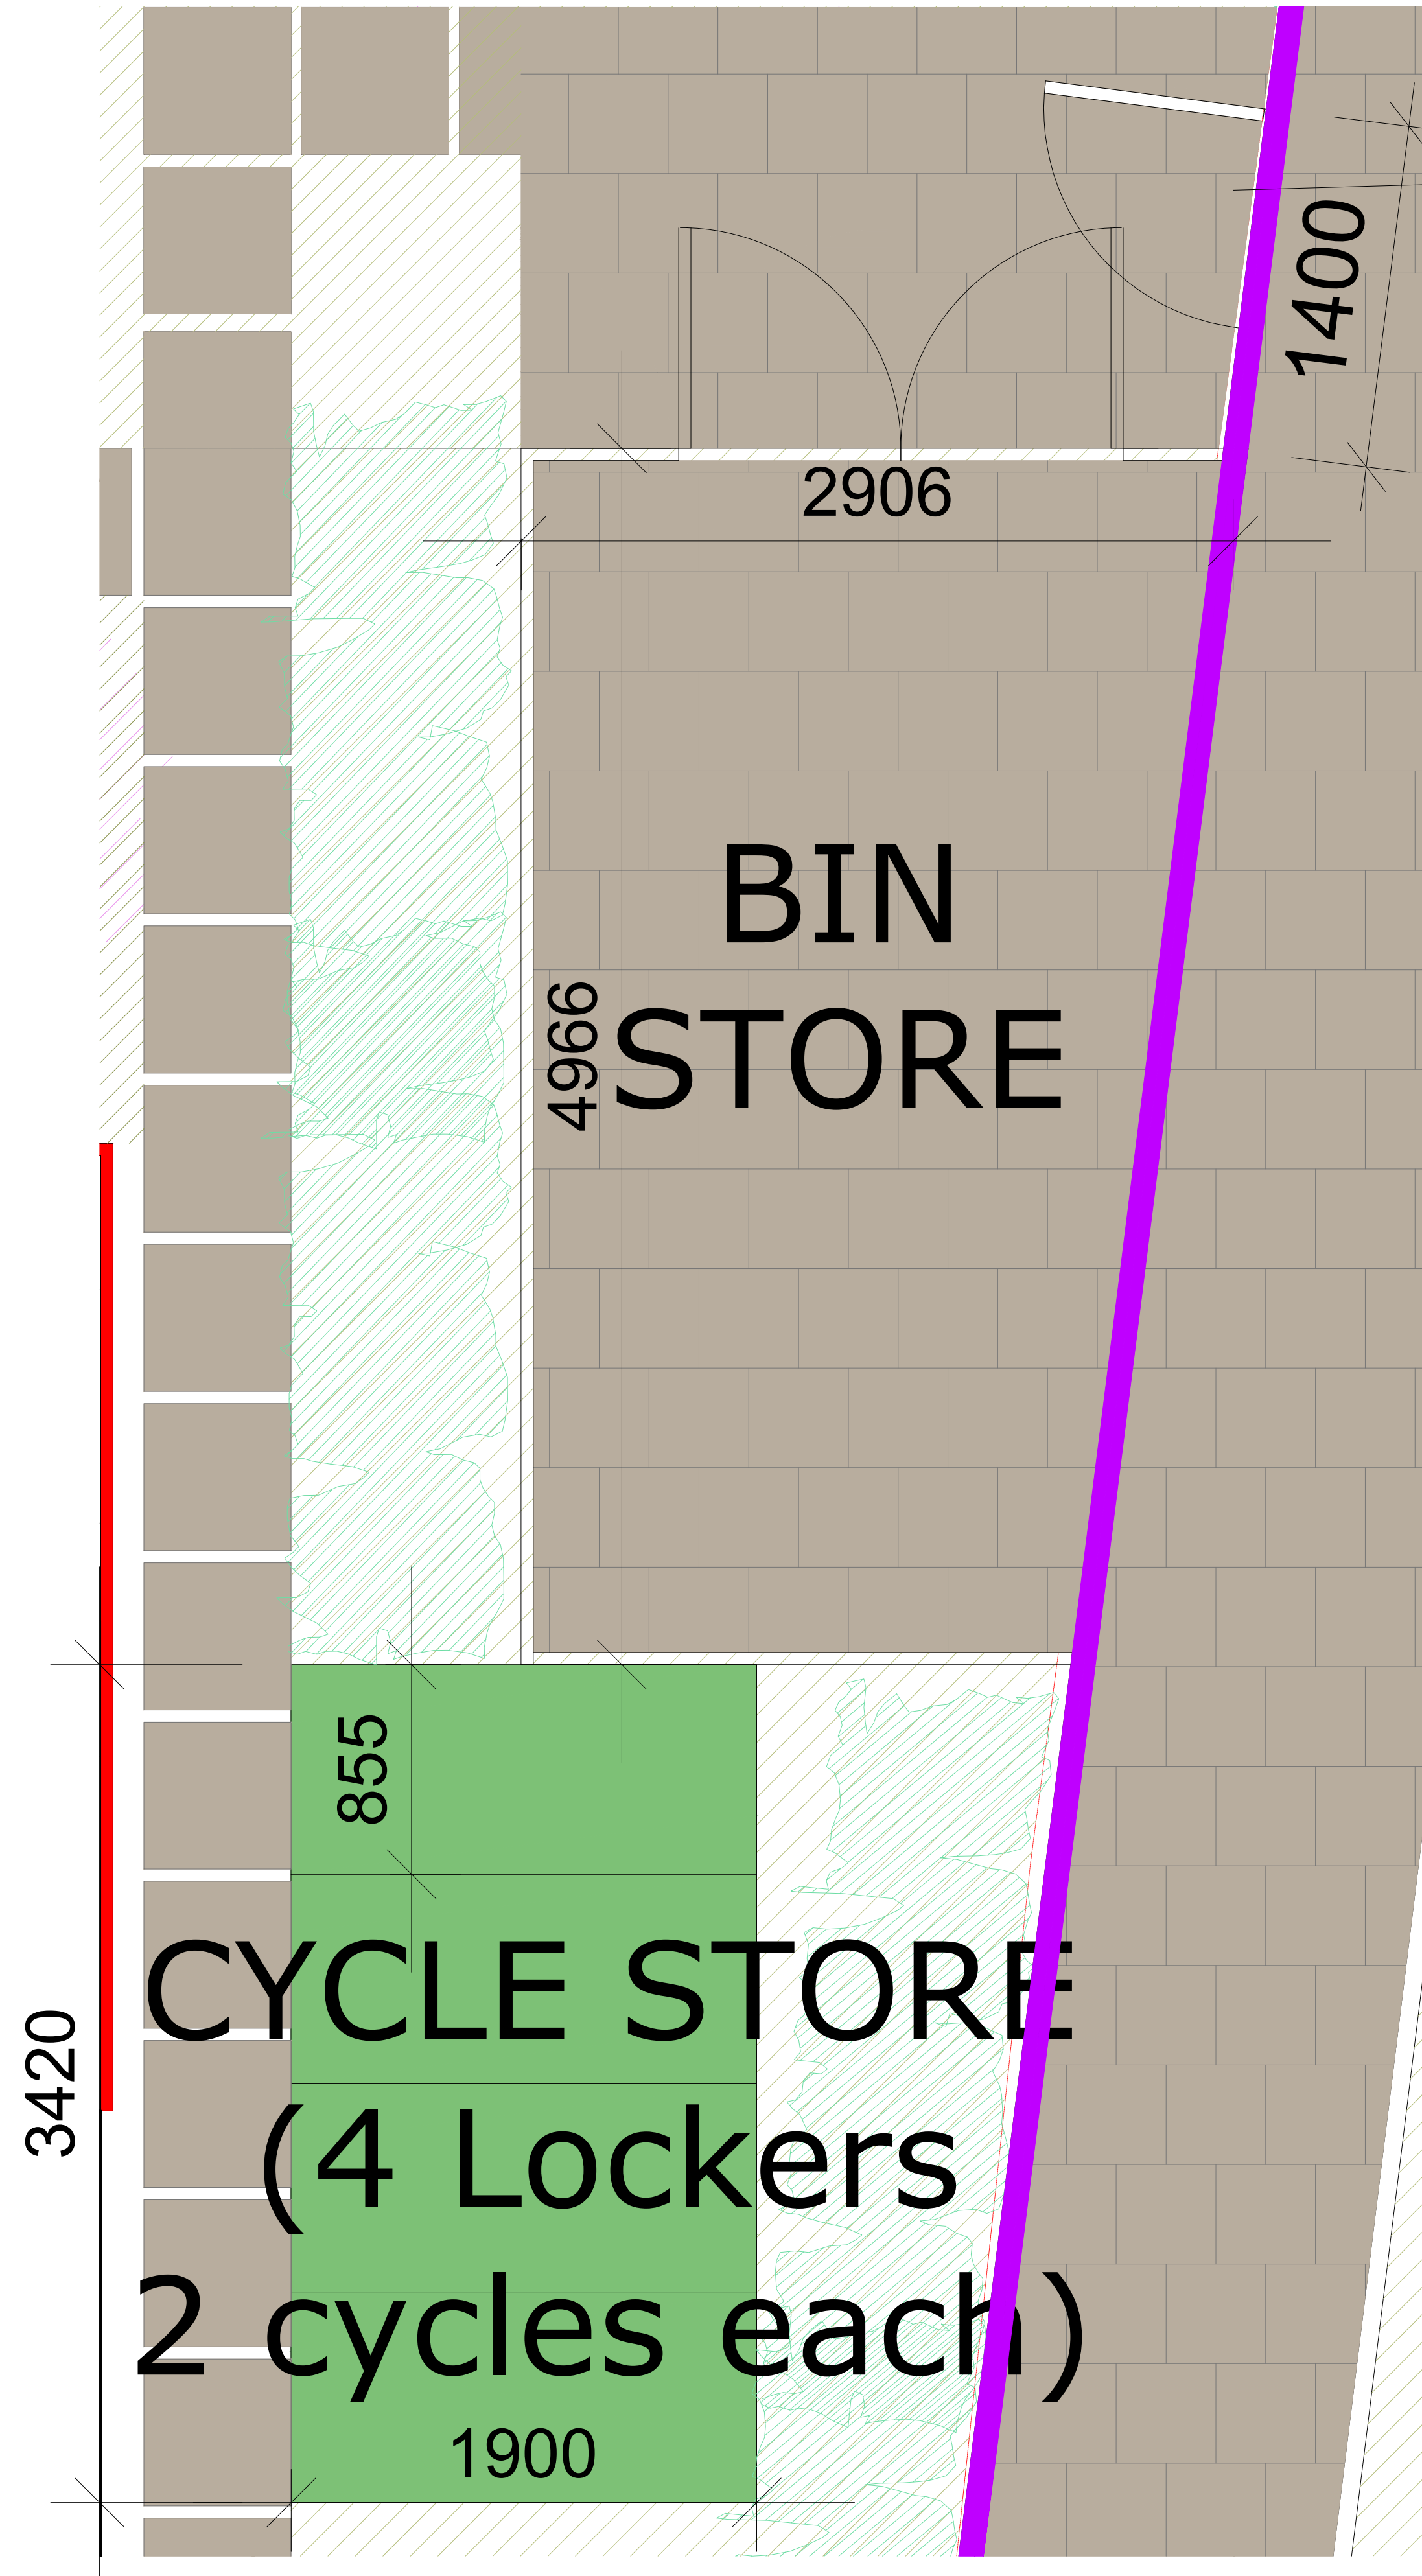

BIN STORE FRONT ELEVATION

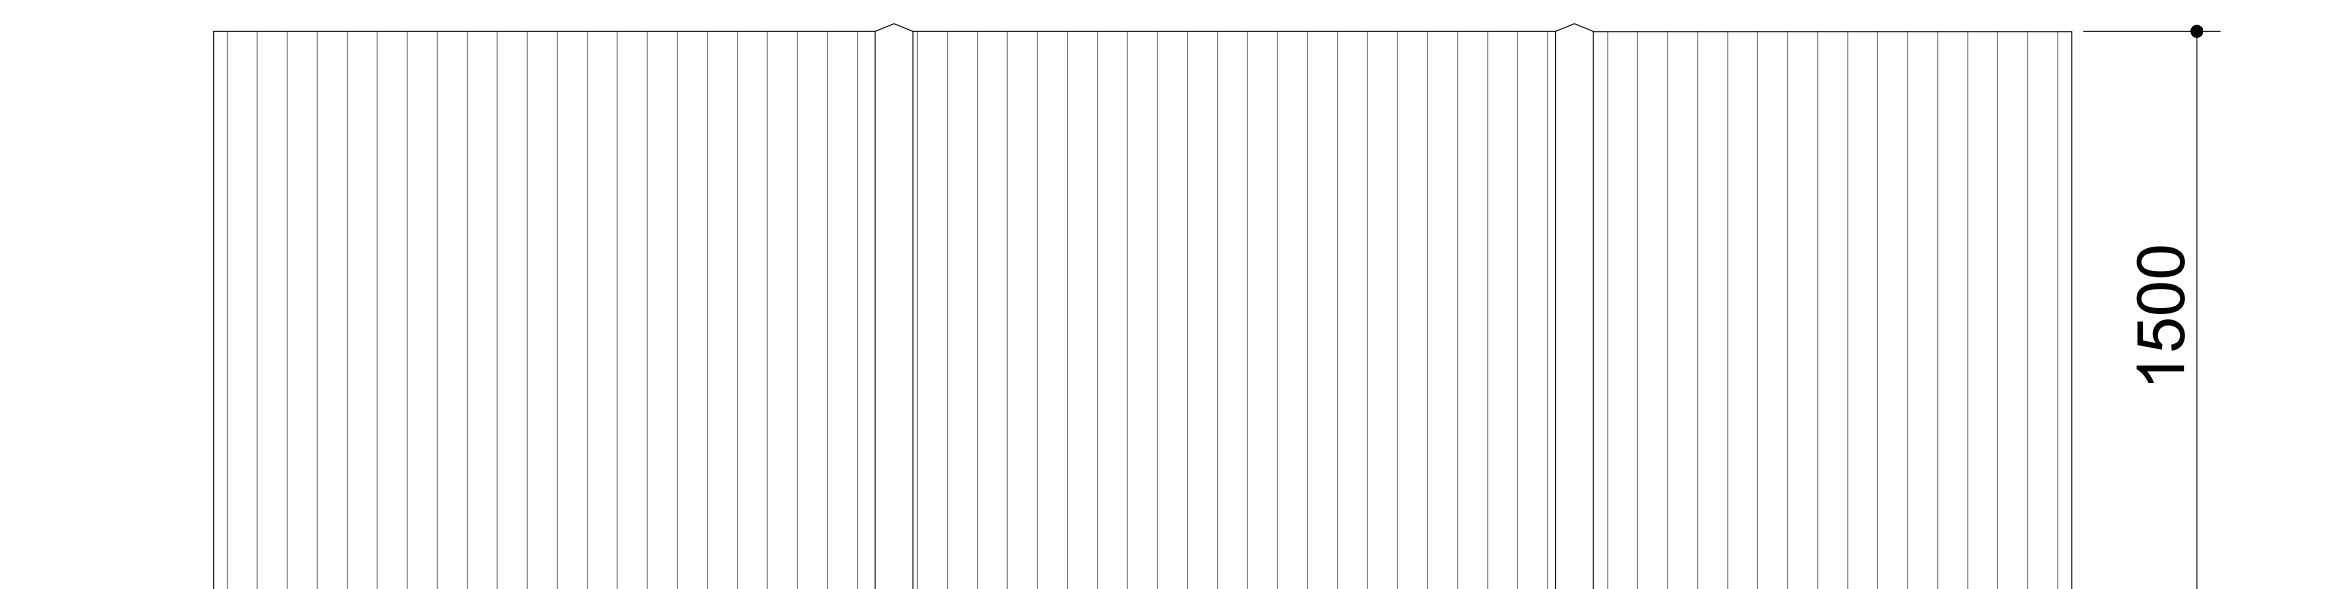

BIN STORE SIDE ELEVATION

PROJECT	DWG NO.	SCALE	DETAIL	29.09.2020 SUBMITTED TO PLANNING DEPT.							PROJECT NO.	PR Architecture Ltd. Chartered Architect 120, Pinner Road, Harrow, HA1 4JD. Tel: 0208 357 2304
11 SANDY LODGE WAY, NORTHWOOD. HA6 2AH	31	1:20 @ A1	CONDITION 8 - REFUSE AND CYCLE STORAGE								18.53	
PROPOSED 4 FLATS BUILDING												