


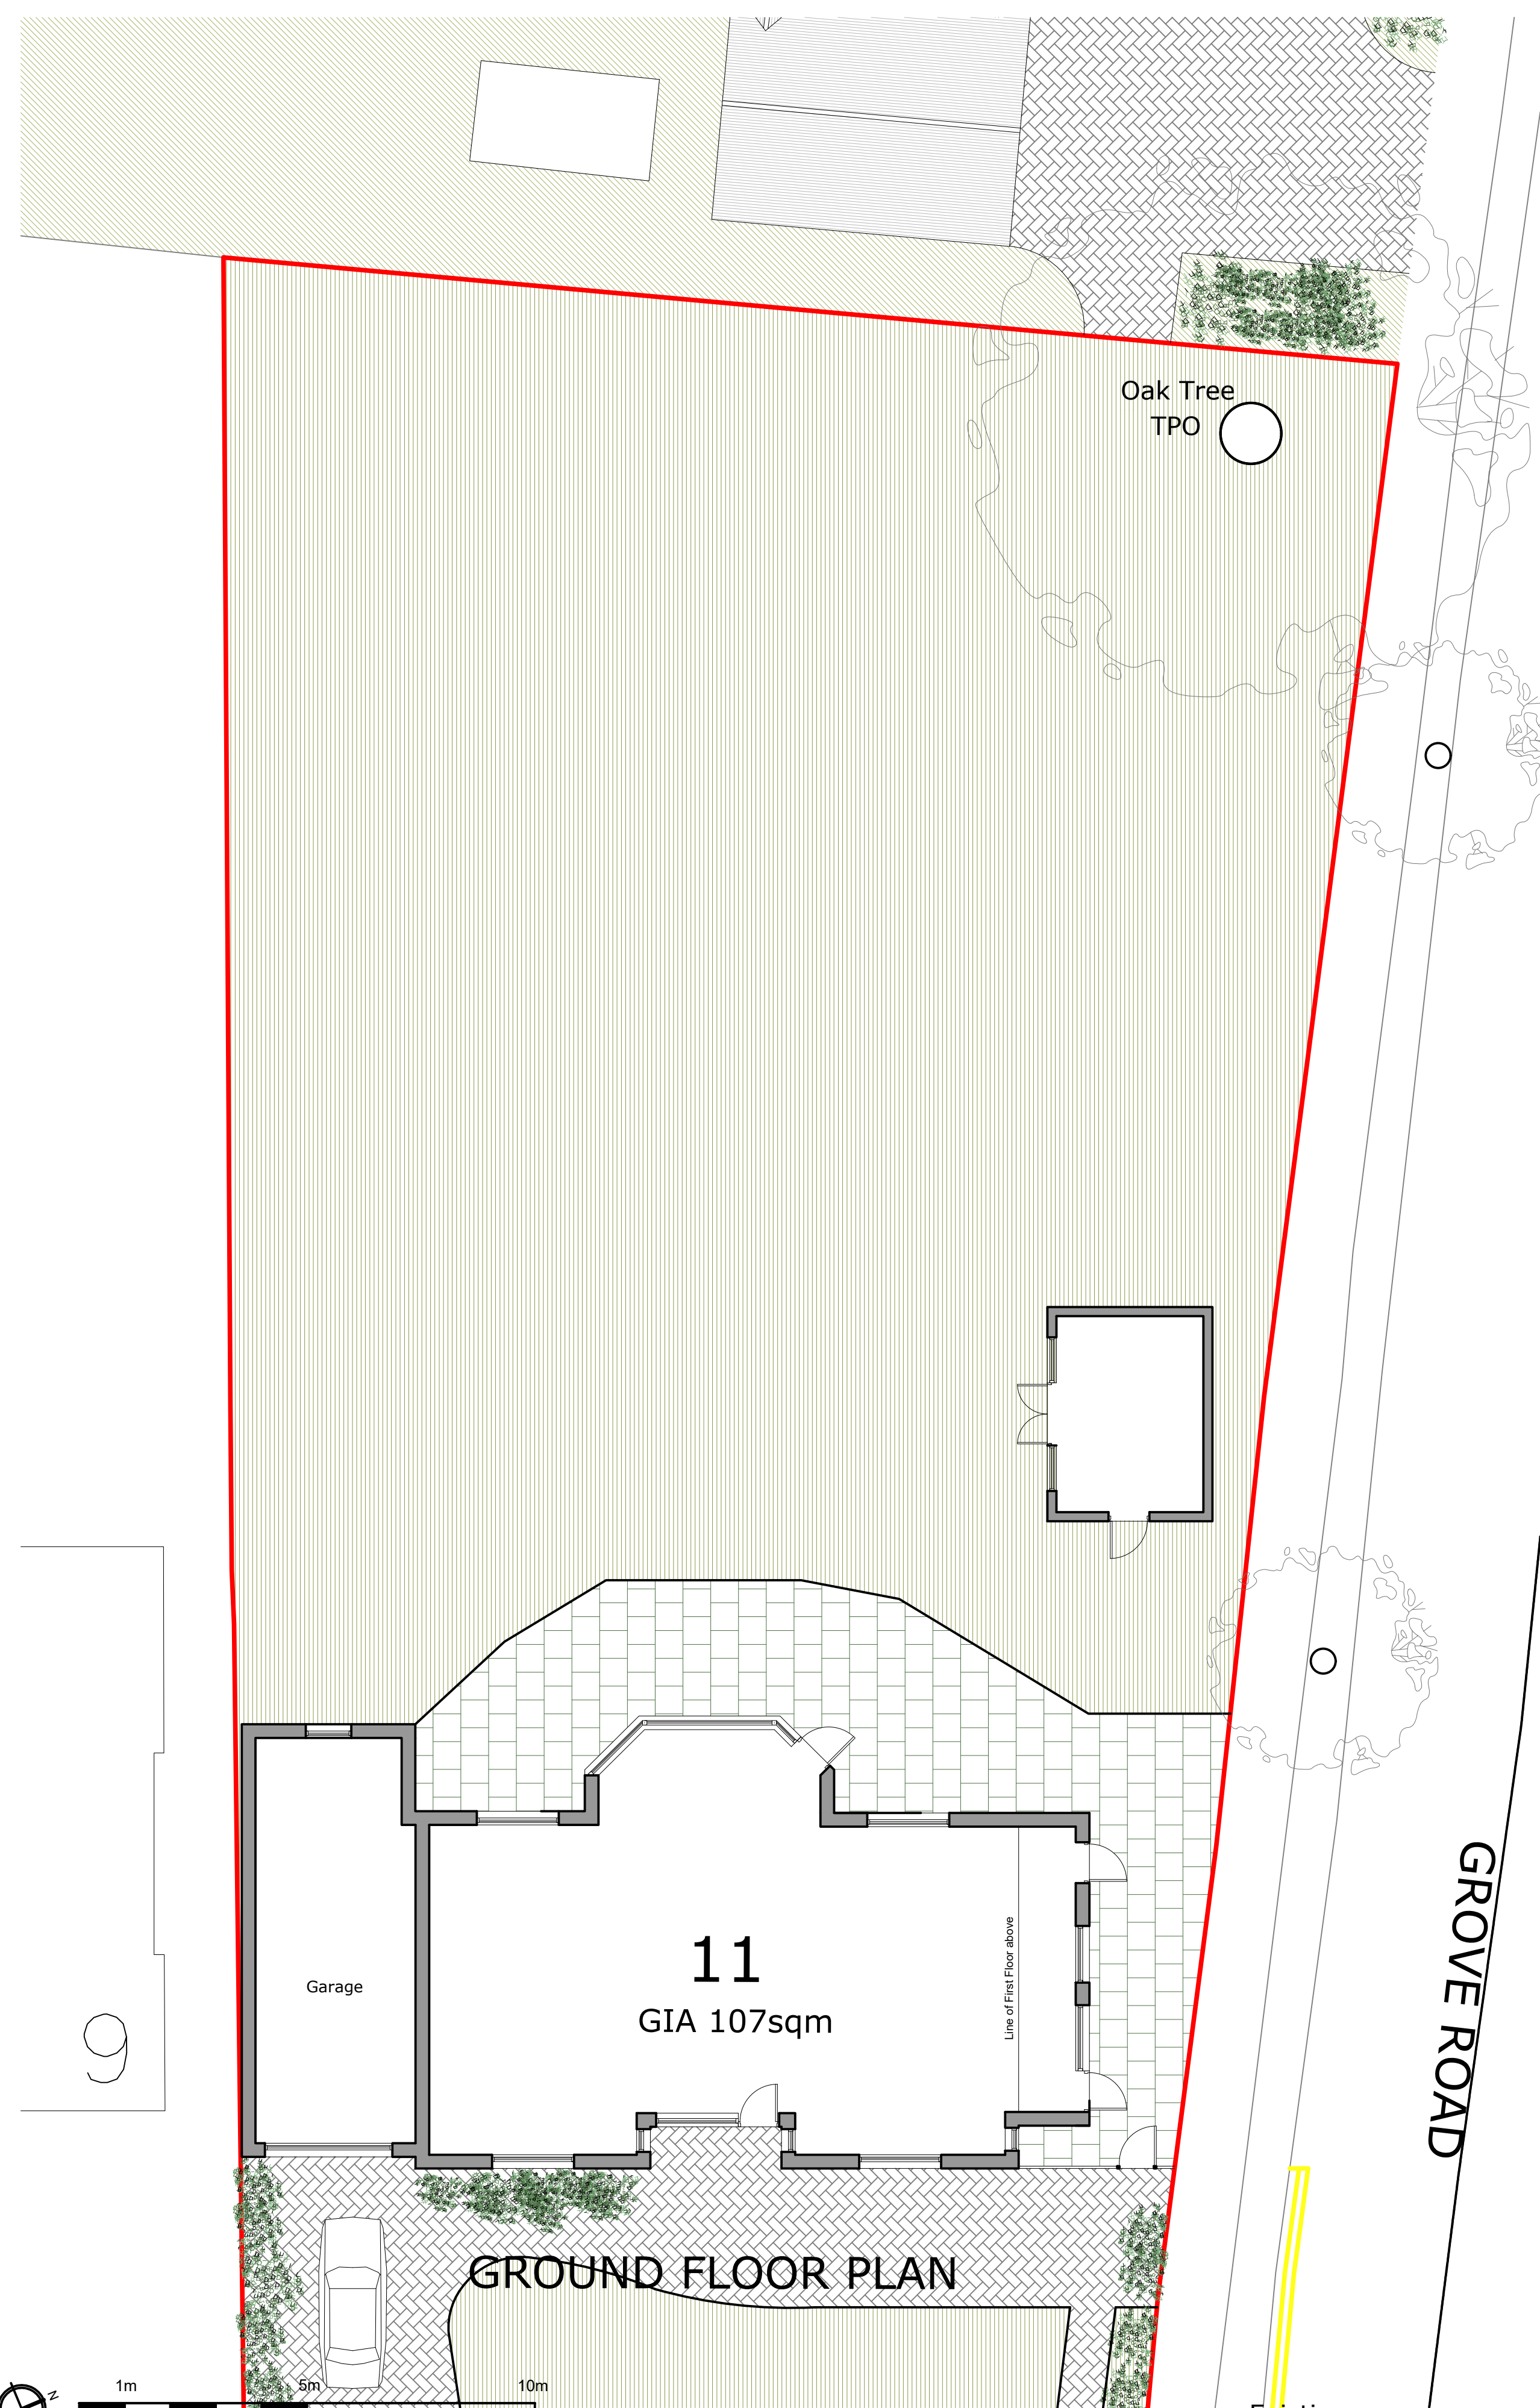

SIDE ELEVATION



FRONT ELEVATION





SIDE ELEVATION




REAR ELEVATION

Detail of existing crossover

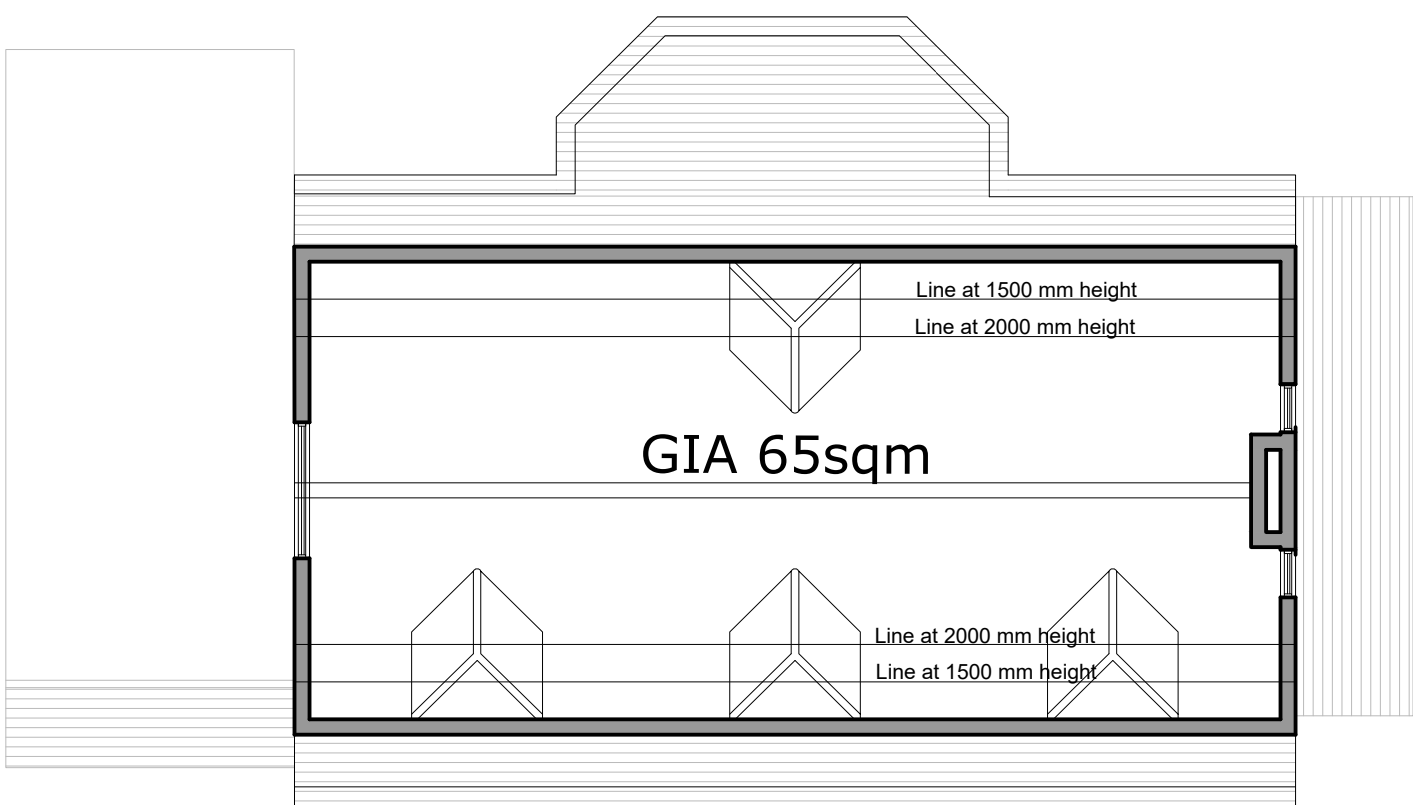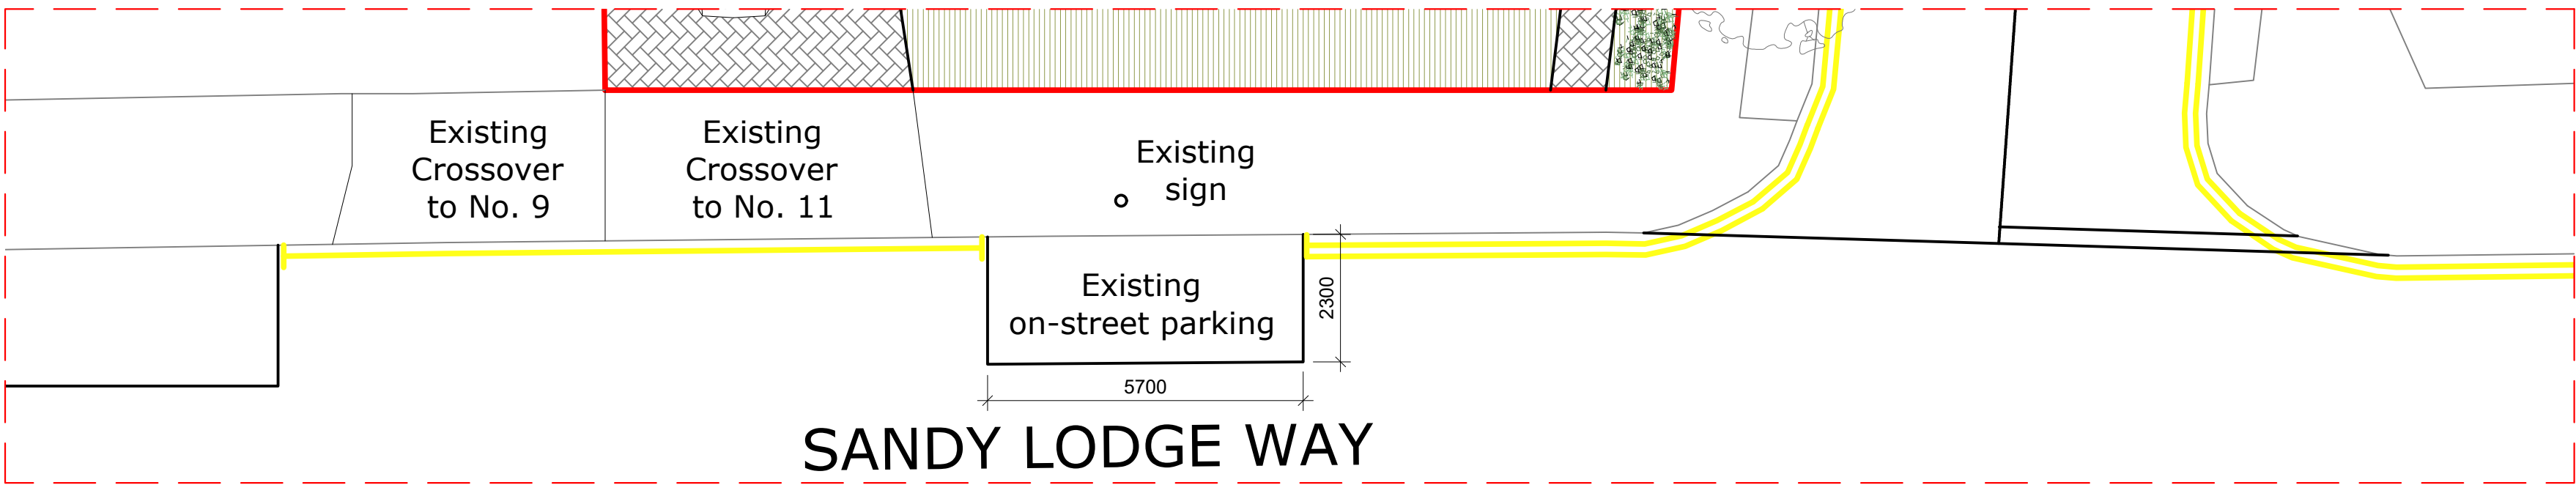

LOFT

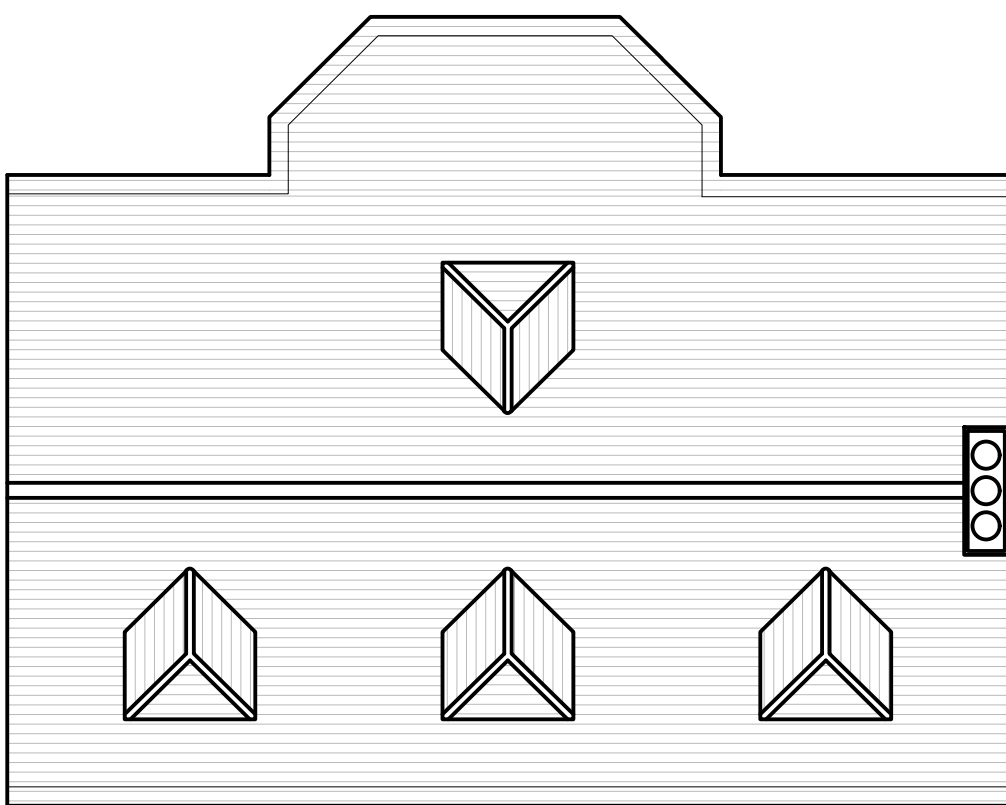

ROOF PLAN

PROJECT	DWG NO.	SCALE	DETAIL	03.11.2020							PROJECT NO.	PR Architecture Ltd. Chartered Architect 120, Pinner Road, Harrow, HA1 4JD. Tel: 0208 357 2304
11 SANDY LODGE WAY, NORTHWOOD. HA6 2AH	201	1:100 @ A1	EXISTING PLANS AND ELEVATIONS	SUBMITTED TO PLANNING DEPT. HILLINGDON							16.48	
EXISTING HOUSE												