
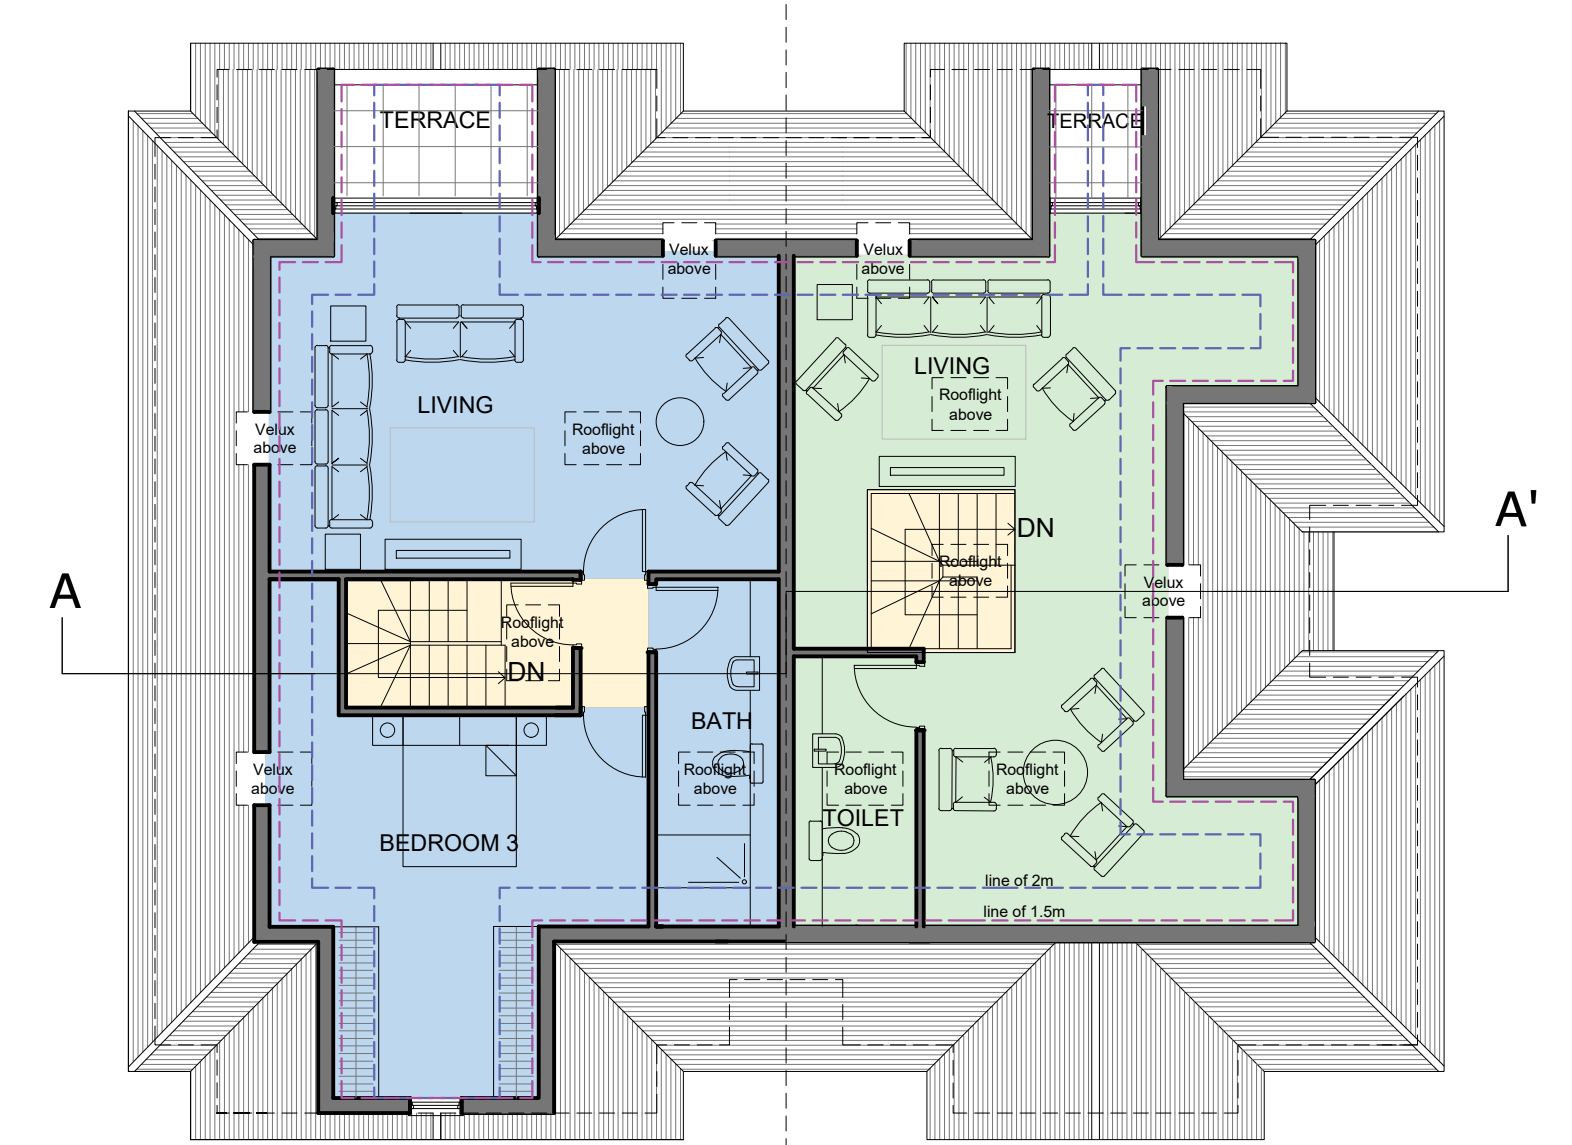
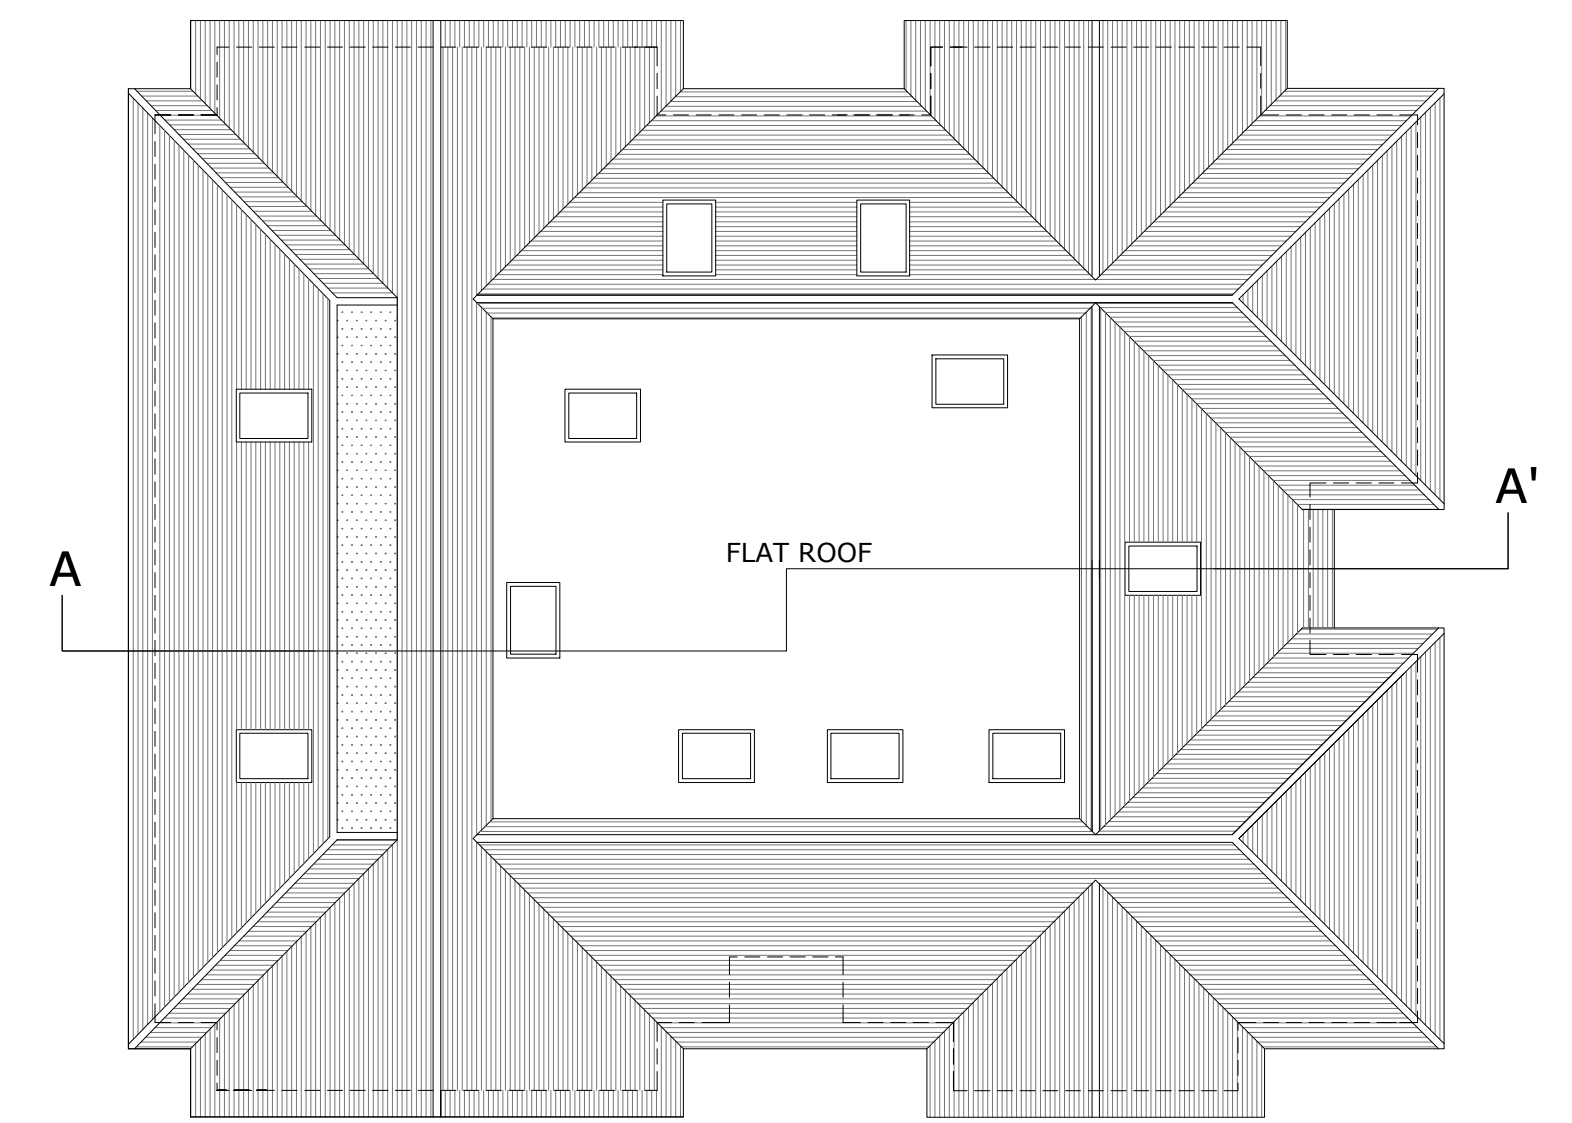


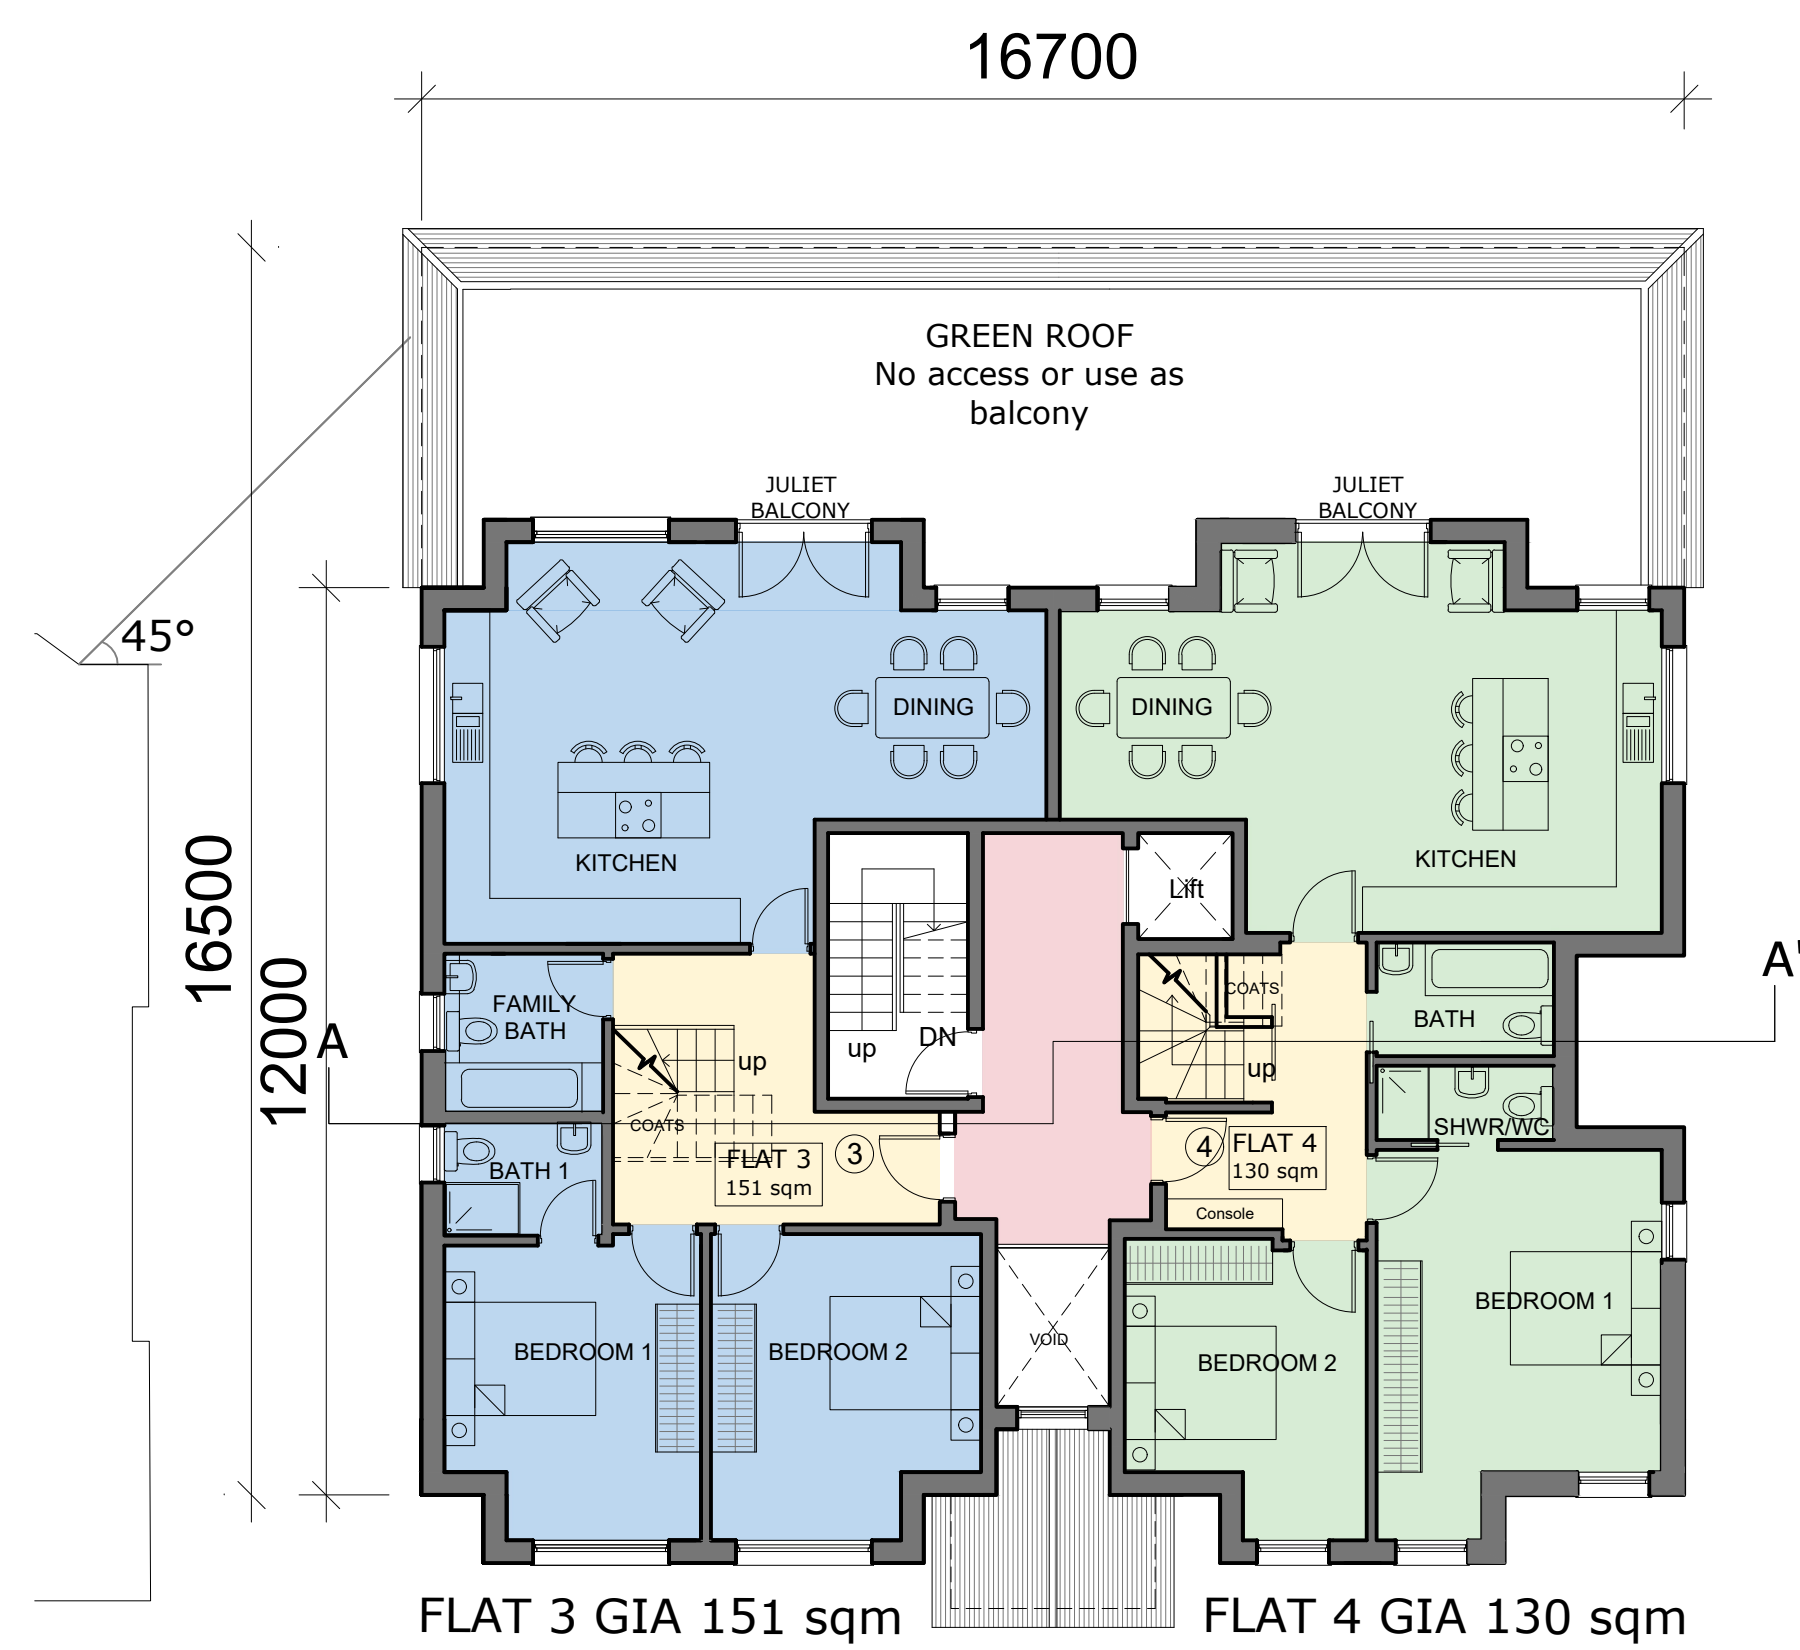

PROJECT	DWG NO.	SCALE	DETAIL	03.11.2020							PROJECT NO.	PR Architecture Ltd.
11 SANDY LODGE WAY, NORTHWOOD. HA6 2AH	203	1:100 @ A1	PROPOSED FLOOR PLANS	SUBMITTED TO PLANNING DEPT. HILLINGDON							18.53	Chartered Architect
PROPOSED 4 FLATS BUILDING - LOFT ACCOMMODATION												120, Pinner Road, Harrow, HA1 4JD. Tel: 0208 357 2304