

Site Address:  
32 Collins Drive  
Ruislip  
HA4 9EN

Project:  
Proposed Alterations  
Proposed Elevations

Client:

Date:  
Jun. 25

Drawn:  
BS

Drawing Number:  
2506 - 04e

Scale:  
1:100


Revisions:

**Paul Samson**  
Chartered Surveyors

Glasgow Stud  
Burnt Farm Ride  
Enfield  
Crews Hill  
EN2 9DY



T: 0208 350 6070  
E: plansam@plansam.co.uk

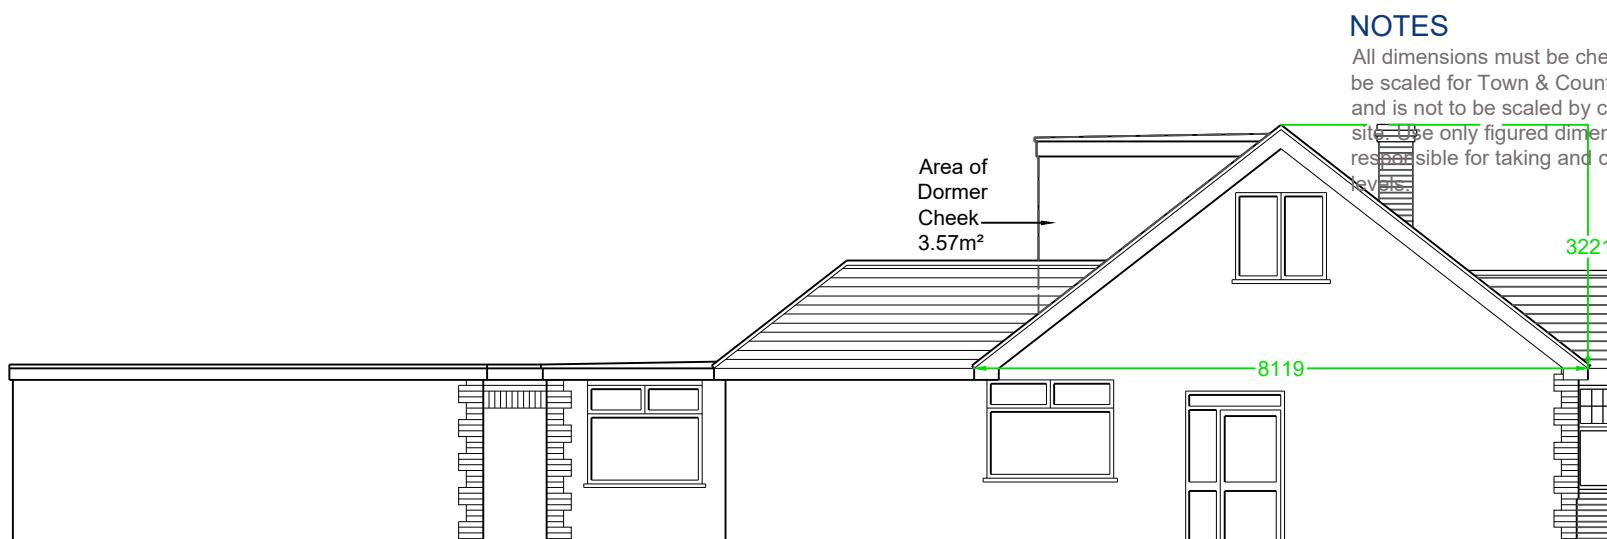

Proposed Side Elevation



Proposed Rear Elevation


Proposed Front Elevation

Loft Conversion Volume Calculator - 32 Collins Drive

Width of Hip to Gable	8.119	Area of Dormer Cheek	3.57
Height of Hip to Gable	3.221	Length of Dormer Window	3.55
Area of Base	13.076	Volume of Dormer Window	12.674

Length of Gable Ridge	4.06	Volume of Hip to Gable	35.391
Area of Base	13.076	Volume of Dormer Window	12.674
Volume of Hip to Gable	17.696	Total Volume	48.065

Total Loft Volume = 48.06457073

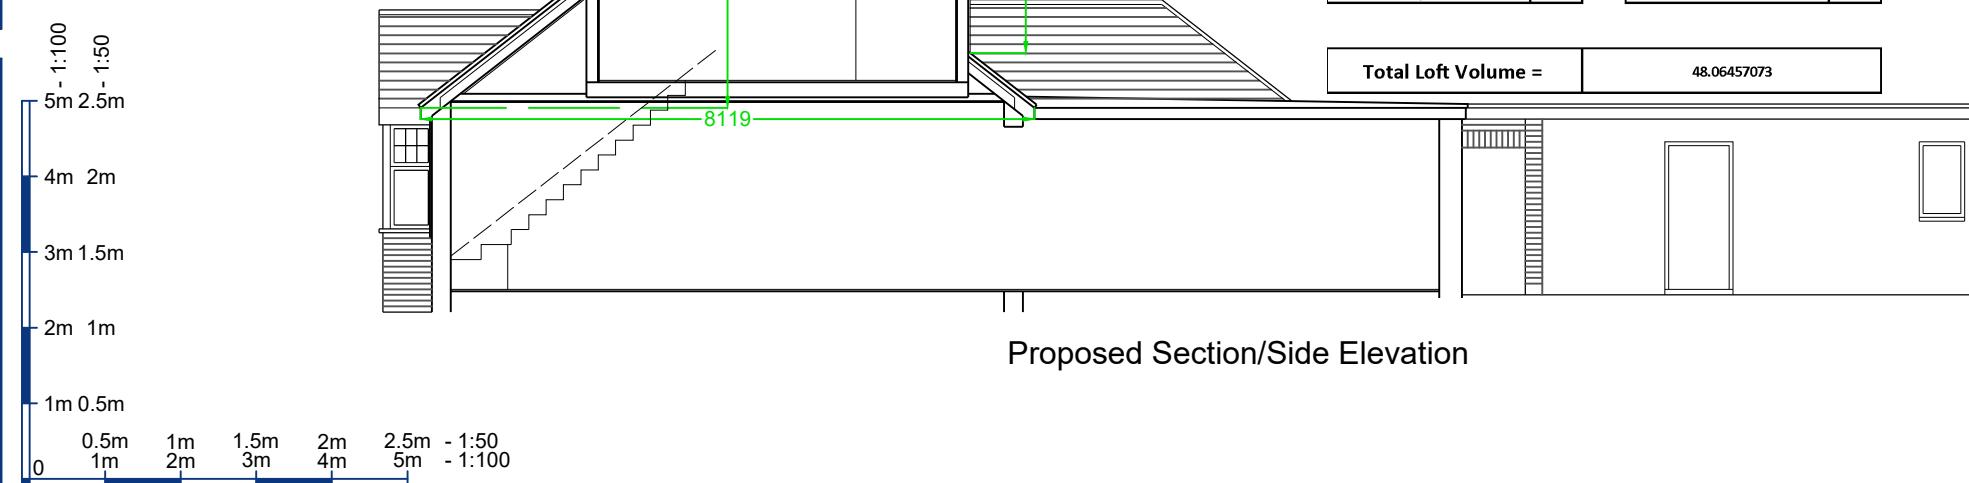

Proposed Section/Side Elevation

A3