



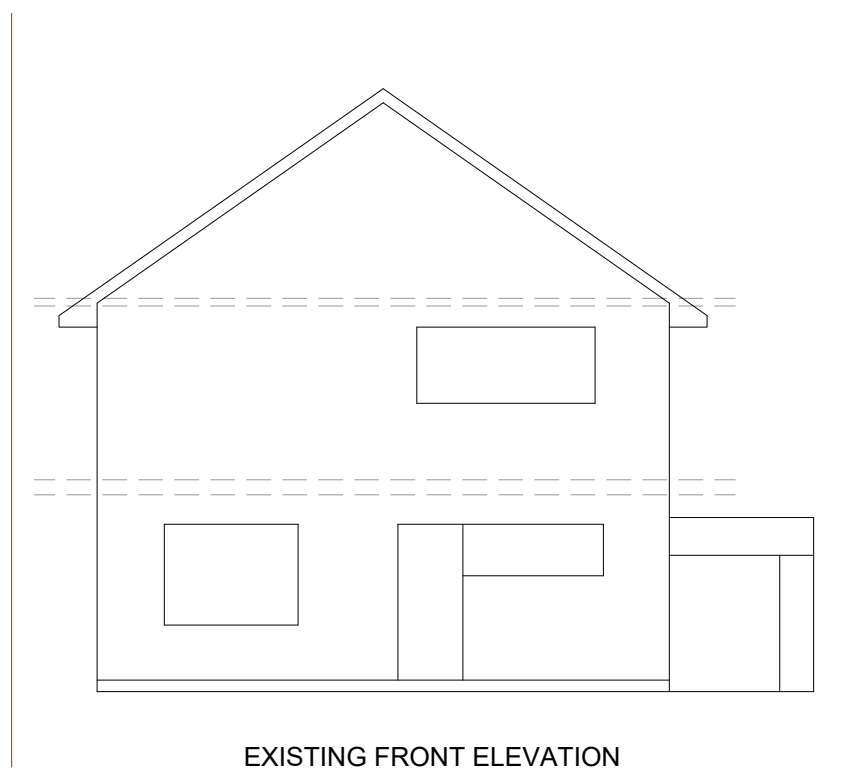


EXISTING FRONT ELEVATION
Scale 1:100

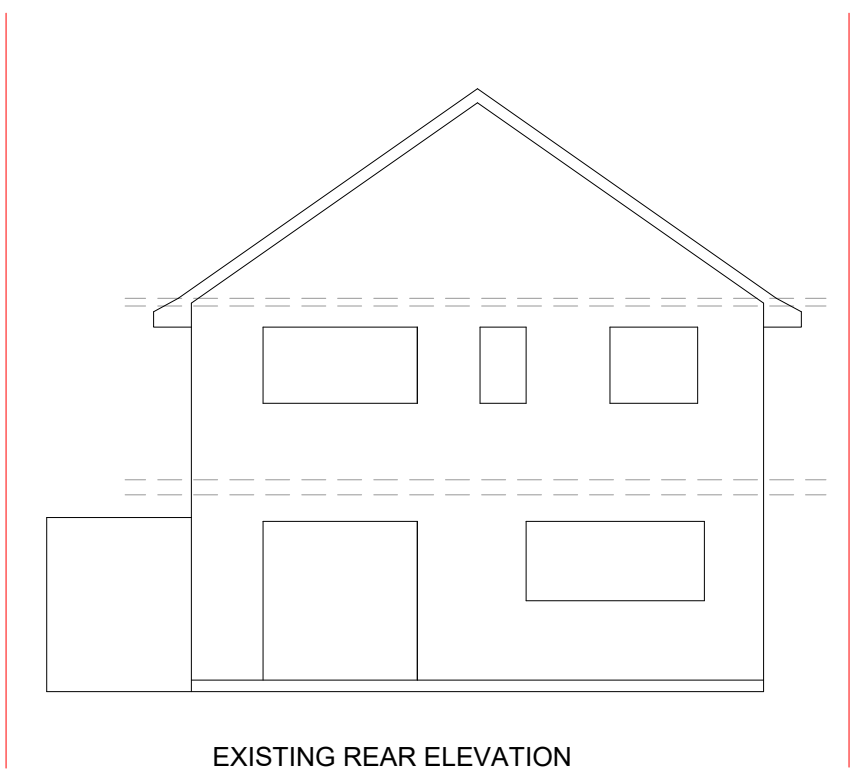


EXISTING REAR ELEVATION
Scale 1:100




EXISTING SIDE ELEVATION
Scale 1:100

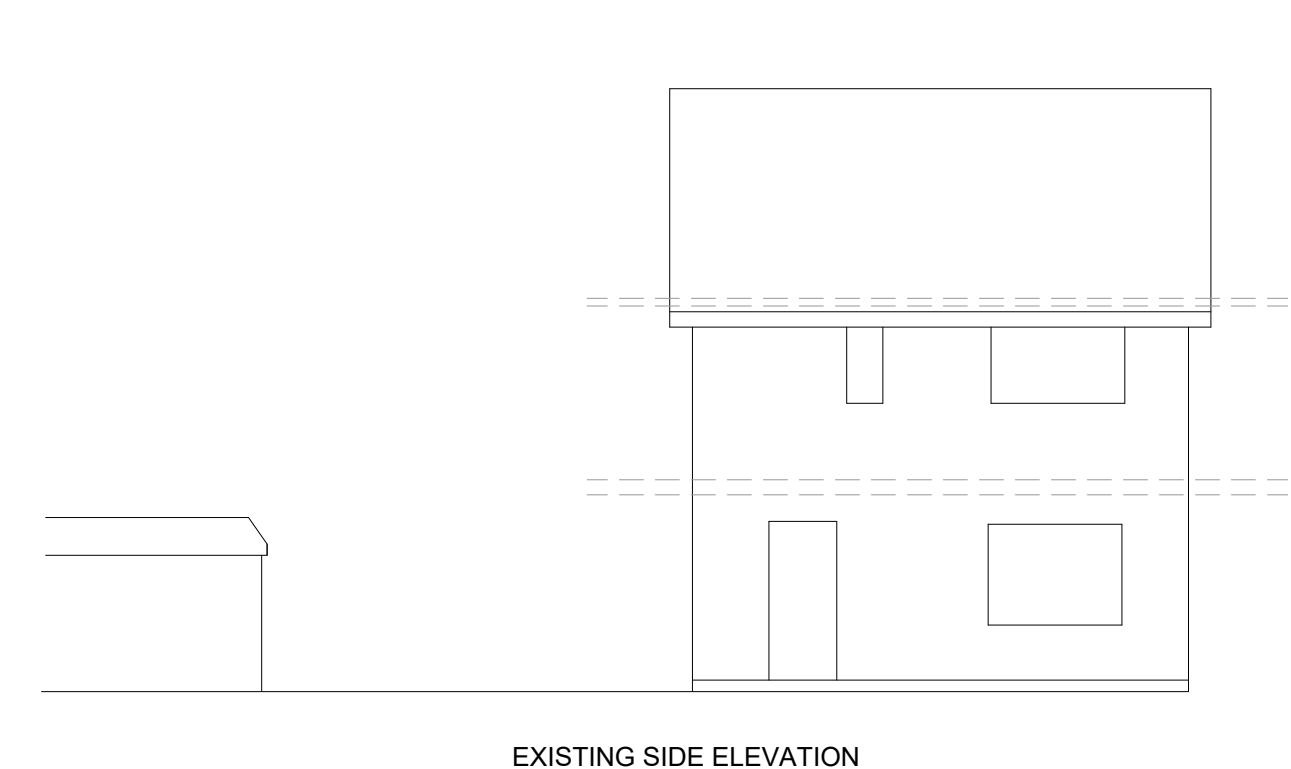


EXISTING SIDE ELEVATION
Scale 1:100

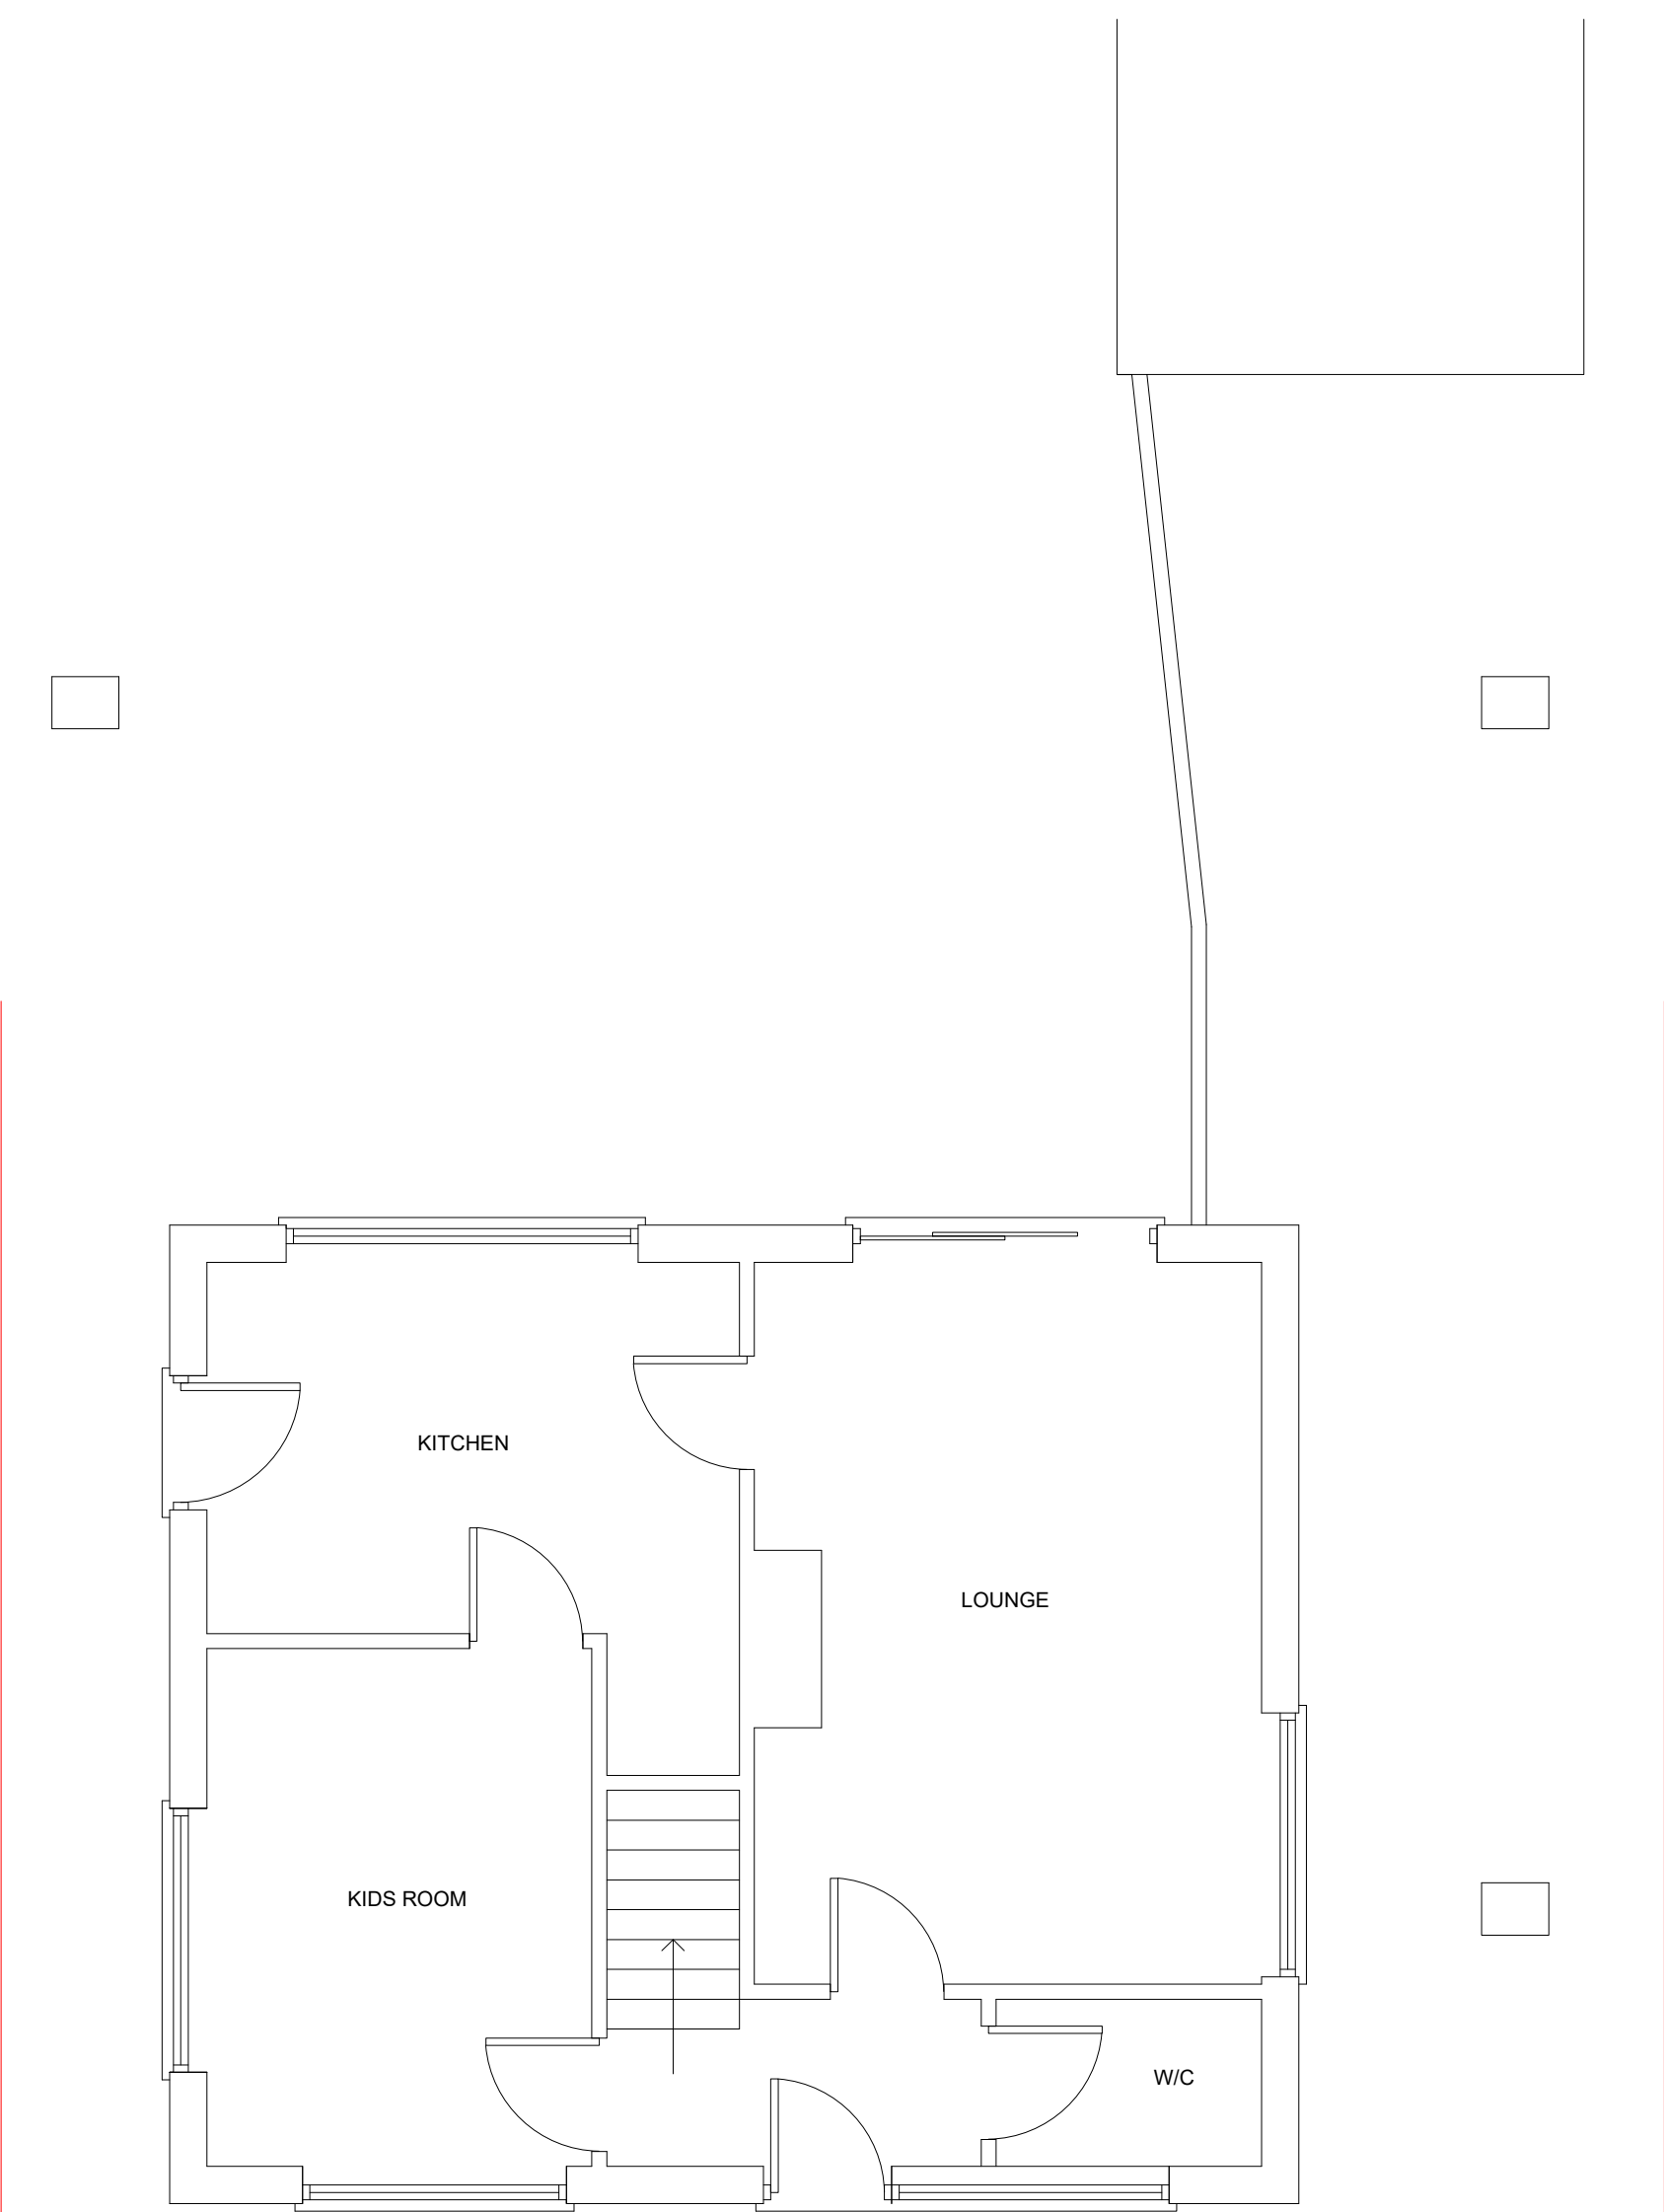

EXISTING GROUND FLOOR PLAN
Scale 1:50

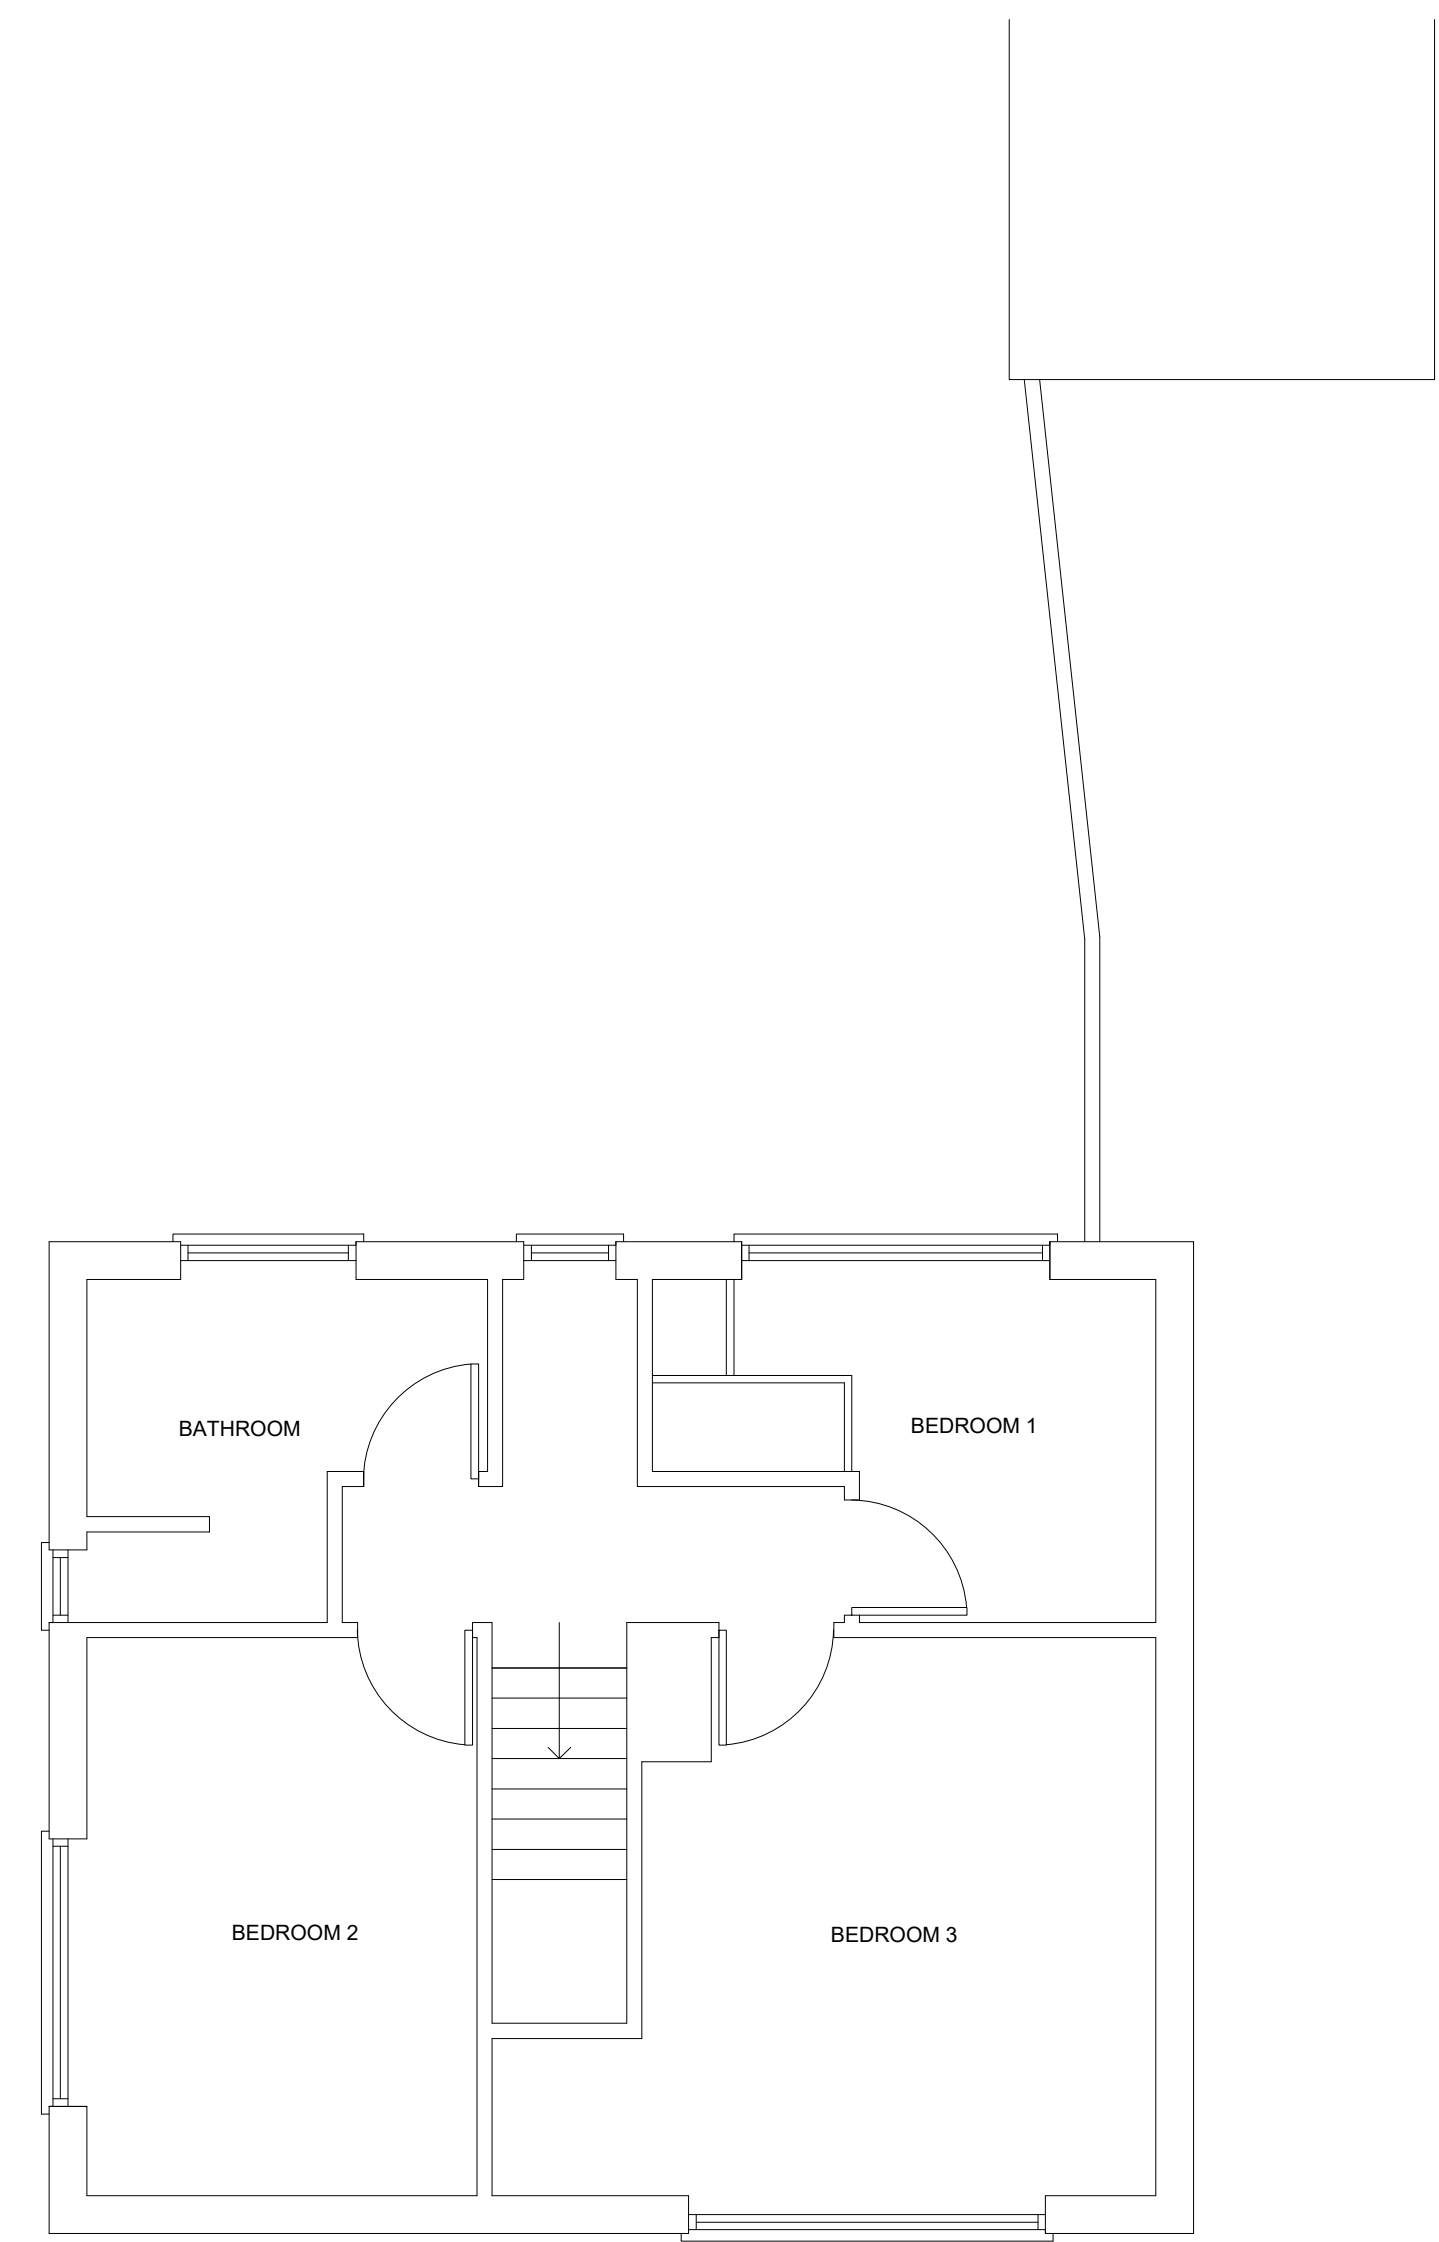

EXISTING FIRST FLOOR PLAN
Scale 1:50

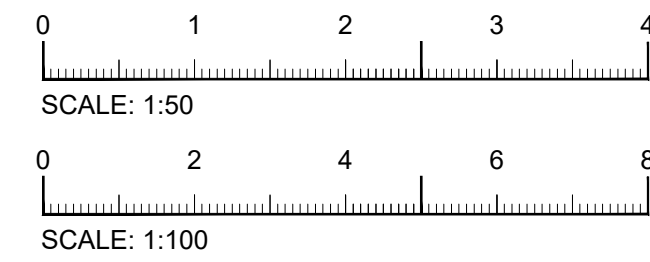

Rev	Description

Project

102 Sipson Road
West Drayton
UB7 9DW

Drawing

**EXISTING PLANS AND
ELEVATIONS**

SCALE As Shown	Date	Drawing no. 23_59_02
-------------------	------	-------------------------