




PROPOSED FRONT ELEVATION
Scale 1:100

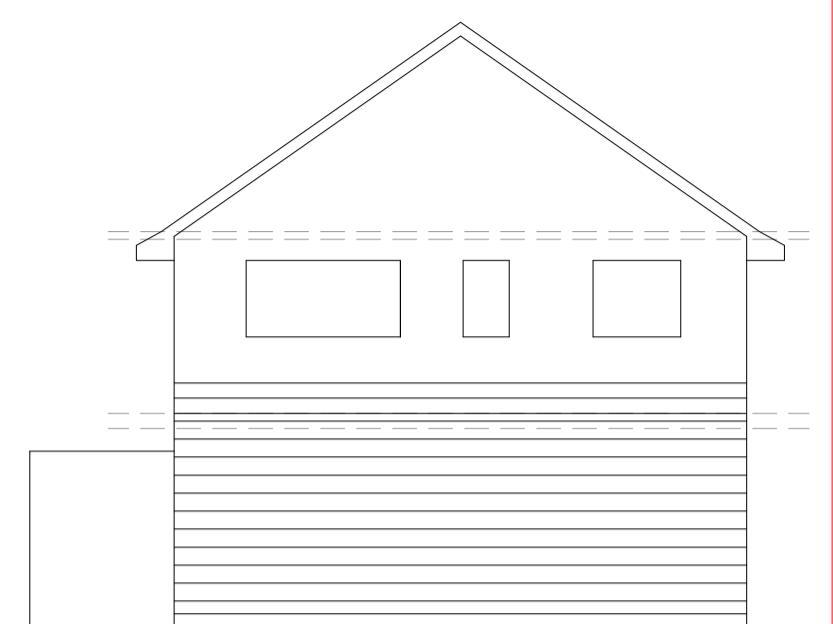


PROPOSED REAR ELEVATION
Scale 1:100

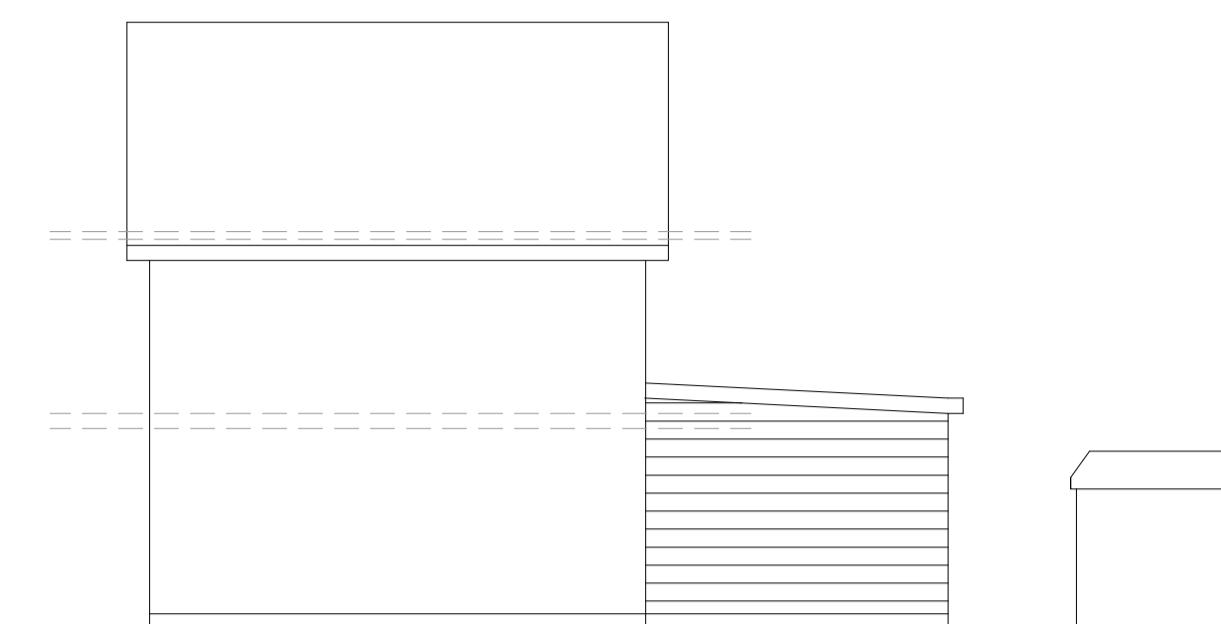


PROPOSED SIDE ELEVATION
Scale 1:100

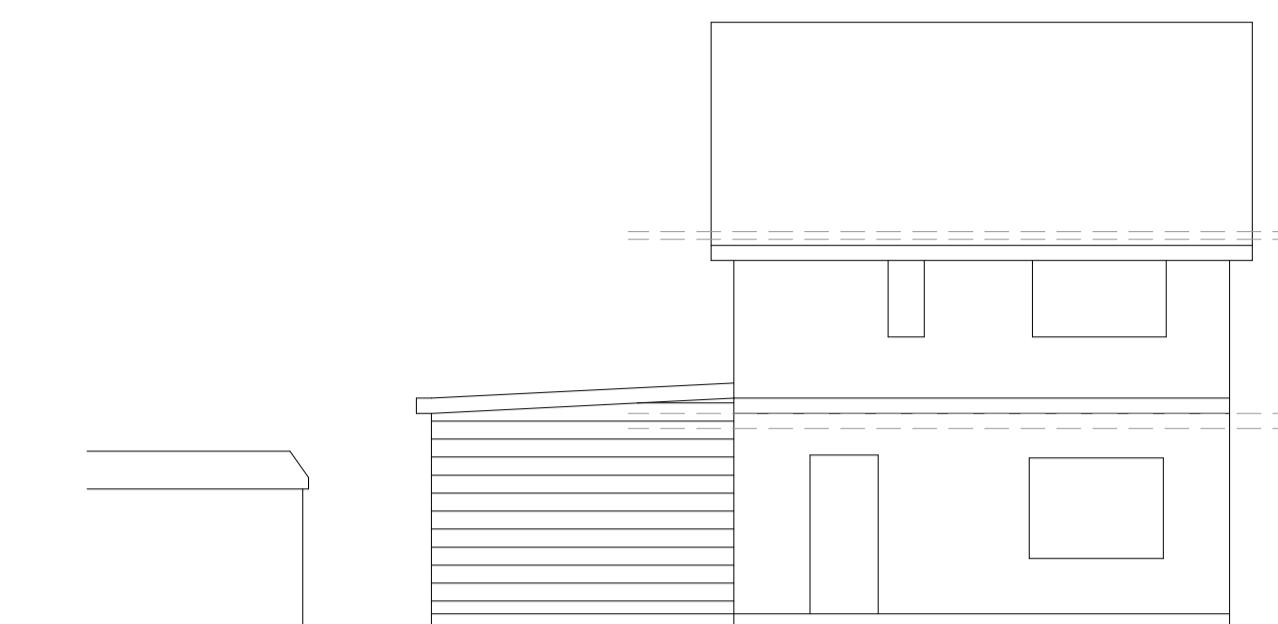

PROPOSED SIDE ELEVATION
Scale 1:100

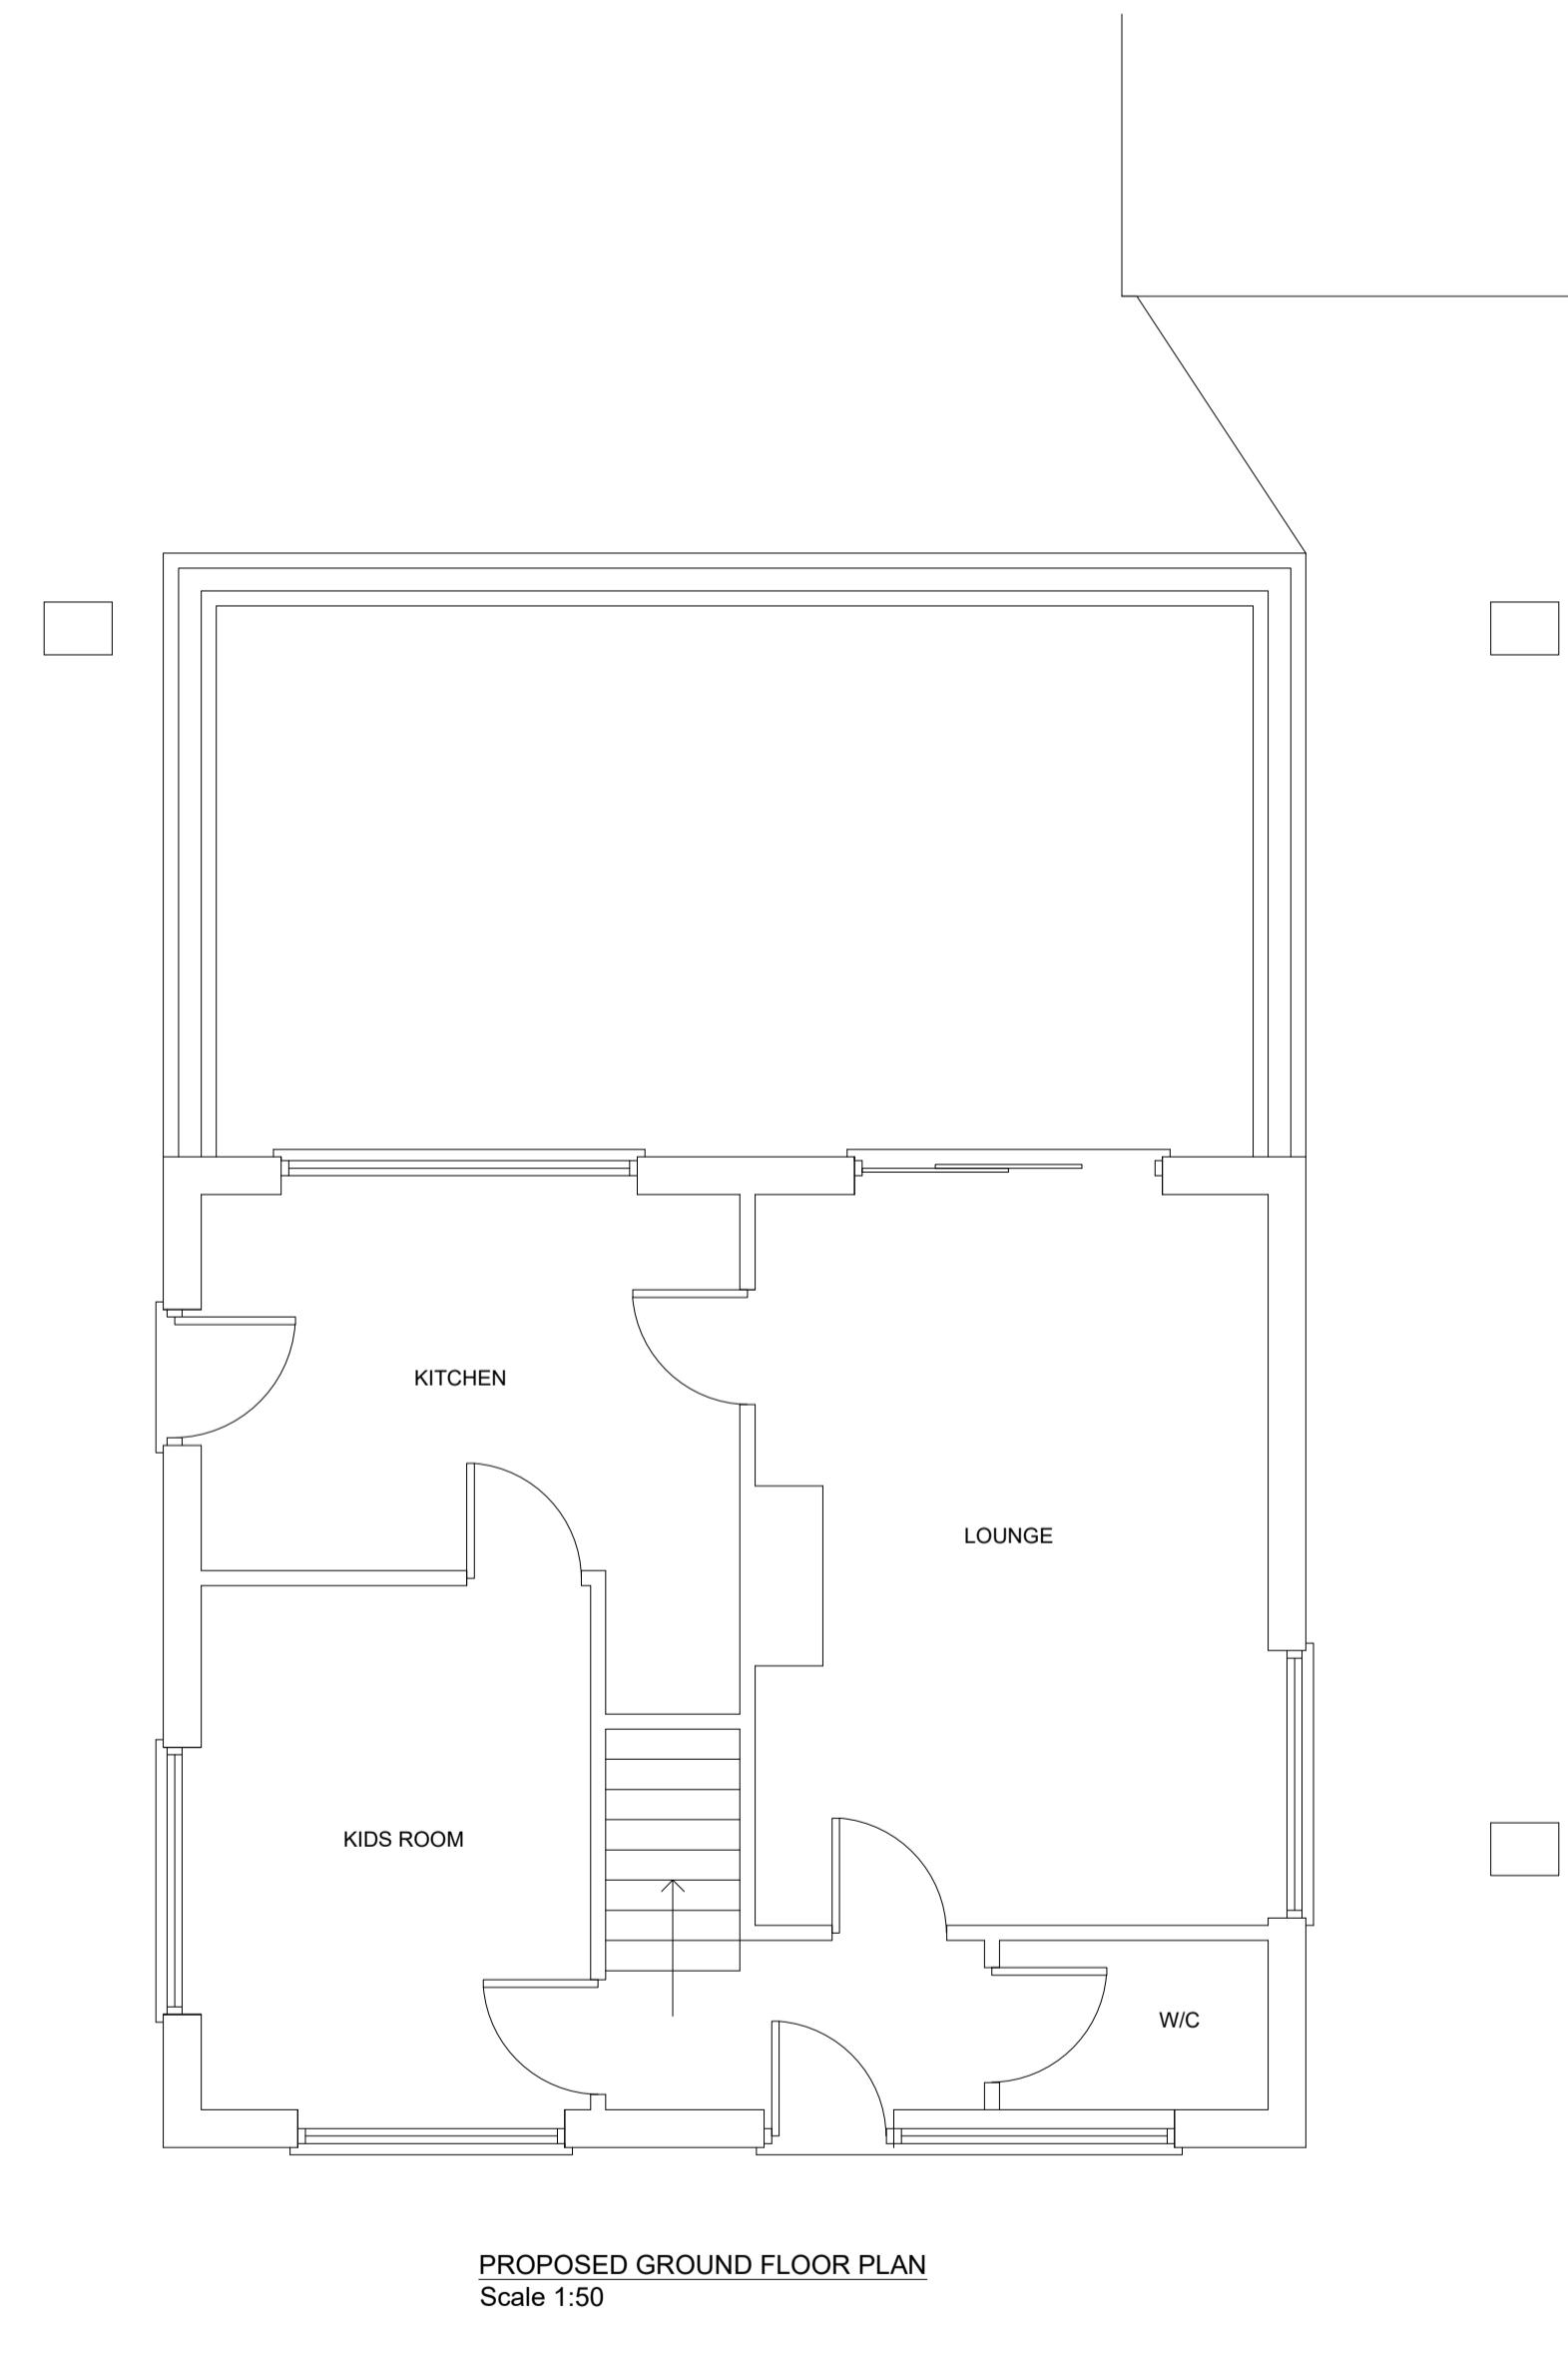

PROPOSED GROUND FLOOR PLAN
Scale 1:50

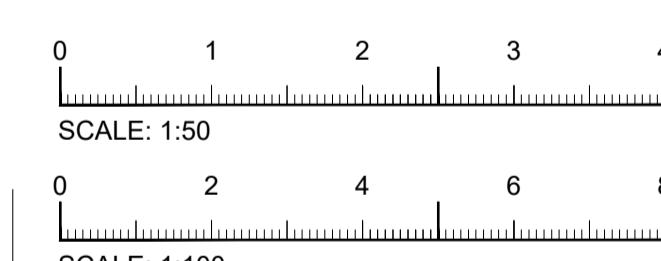

Rev Description

Project

102 Sipson Road
West Drayton
UB7 9DW

Drawing

PROPOSED PLANS AND
ELEVATIONS

PROPOSED MATERIALS TO
MATCH WITH EXISTING

SCALE As Shown	Date	Drawing no. 23_59_04
-------------------	------	-------------------------