




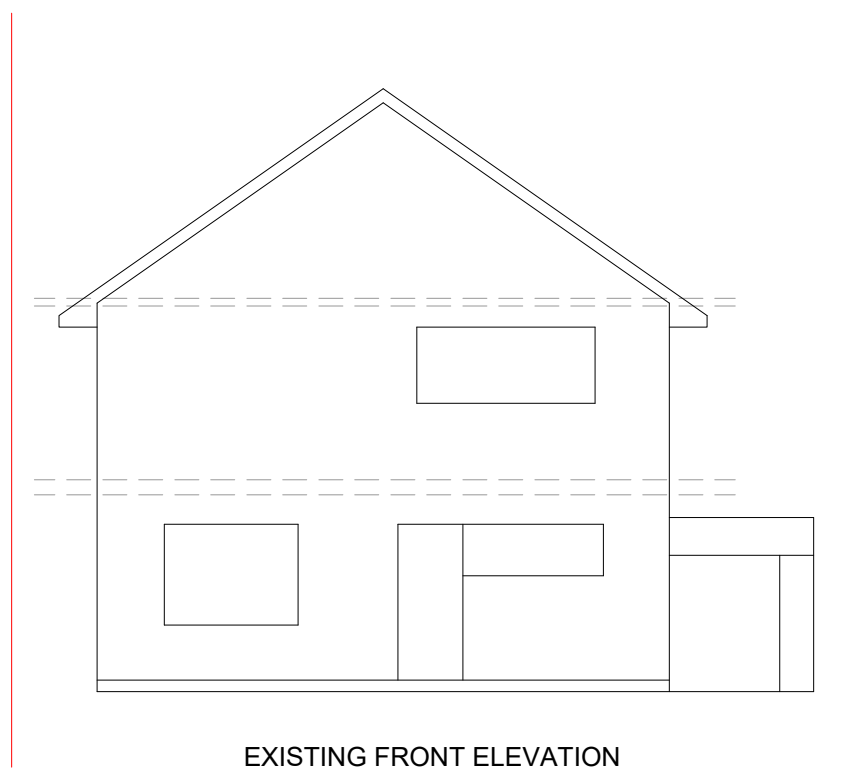


EXISTING FRONT ELEVATION
Scale 1:100

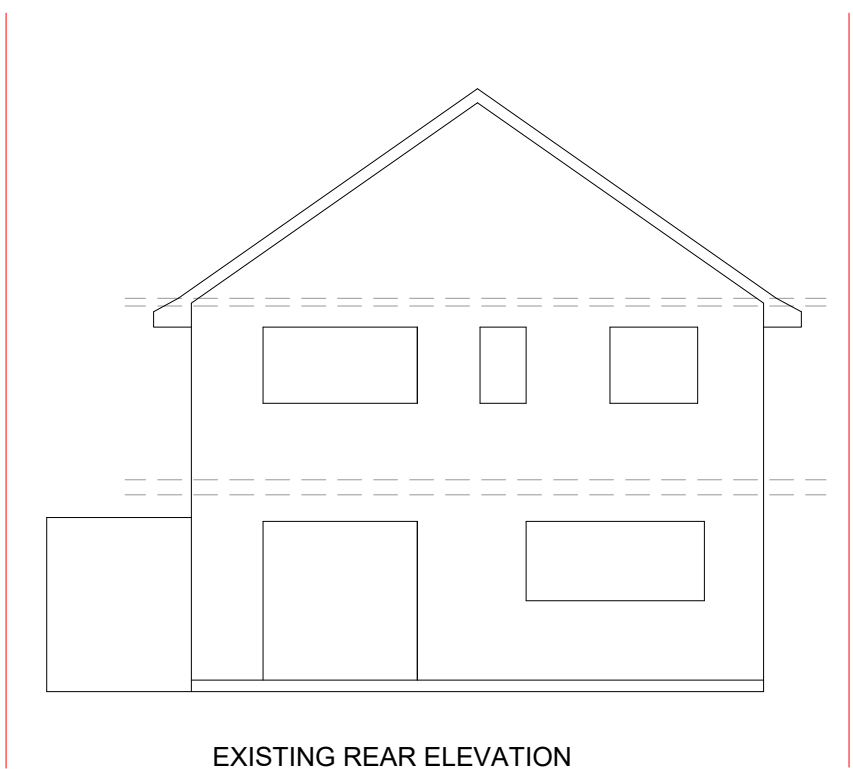



EXISTING REAR ELEVATION
Scale 1:100

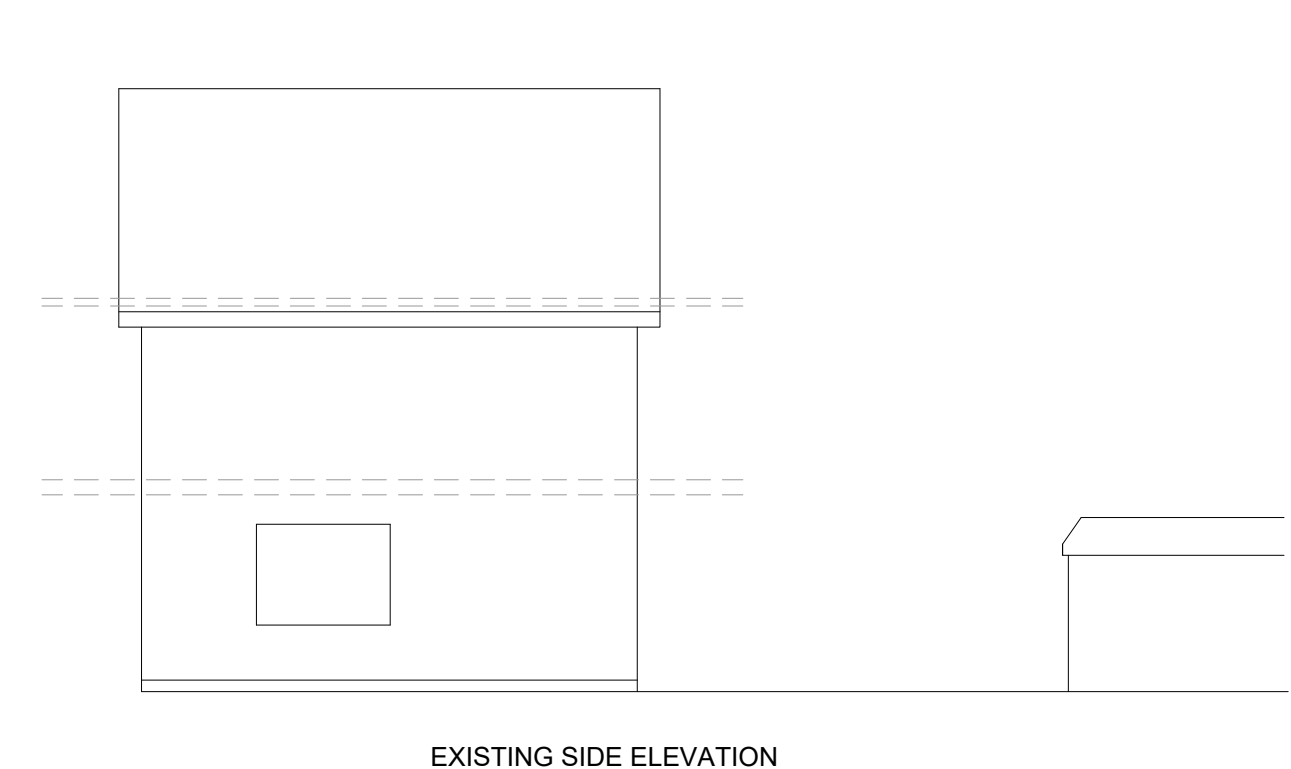



EXISTING SIDE ELEVATION
Scale 1:100

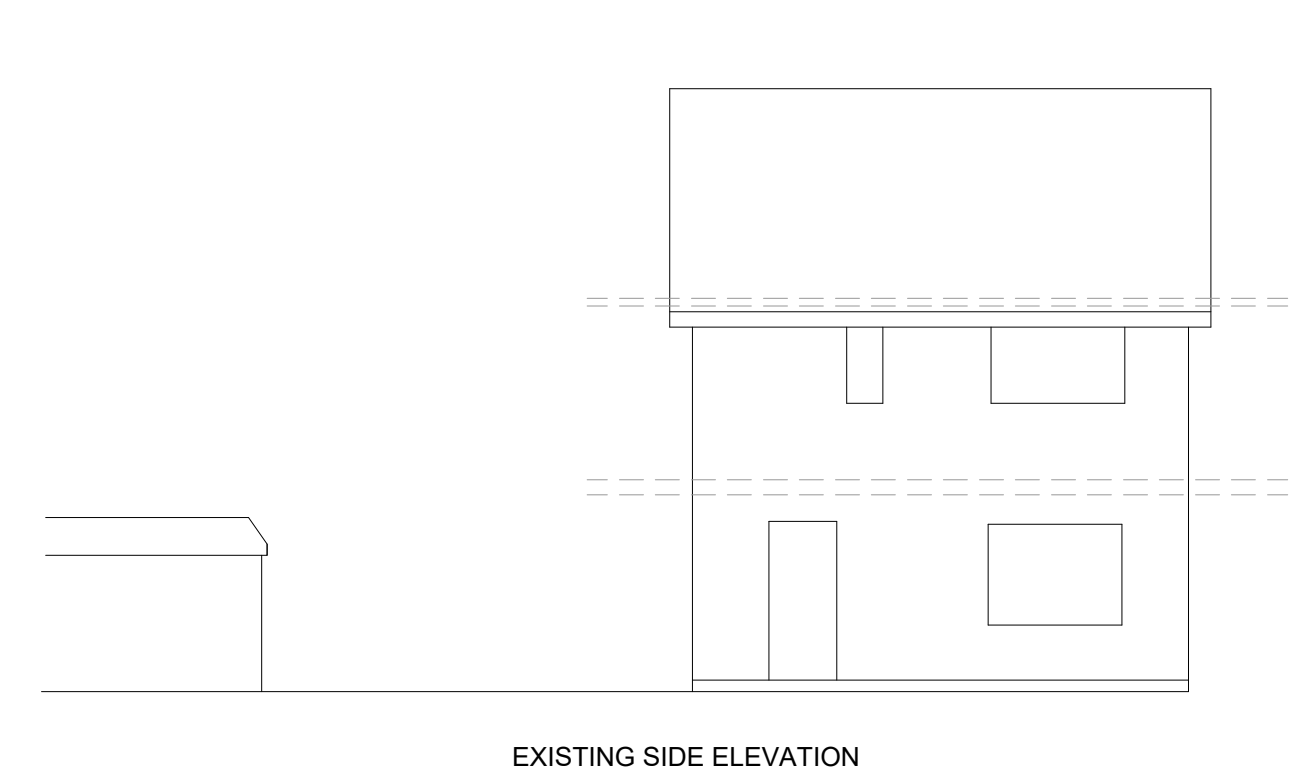


EXISTING SIDE ELEVATION
Scale 1:100

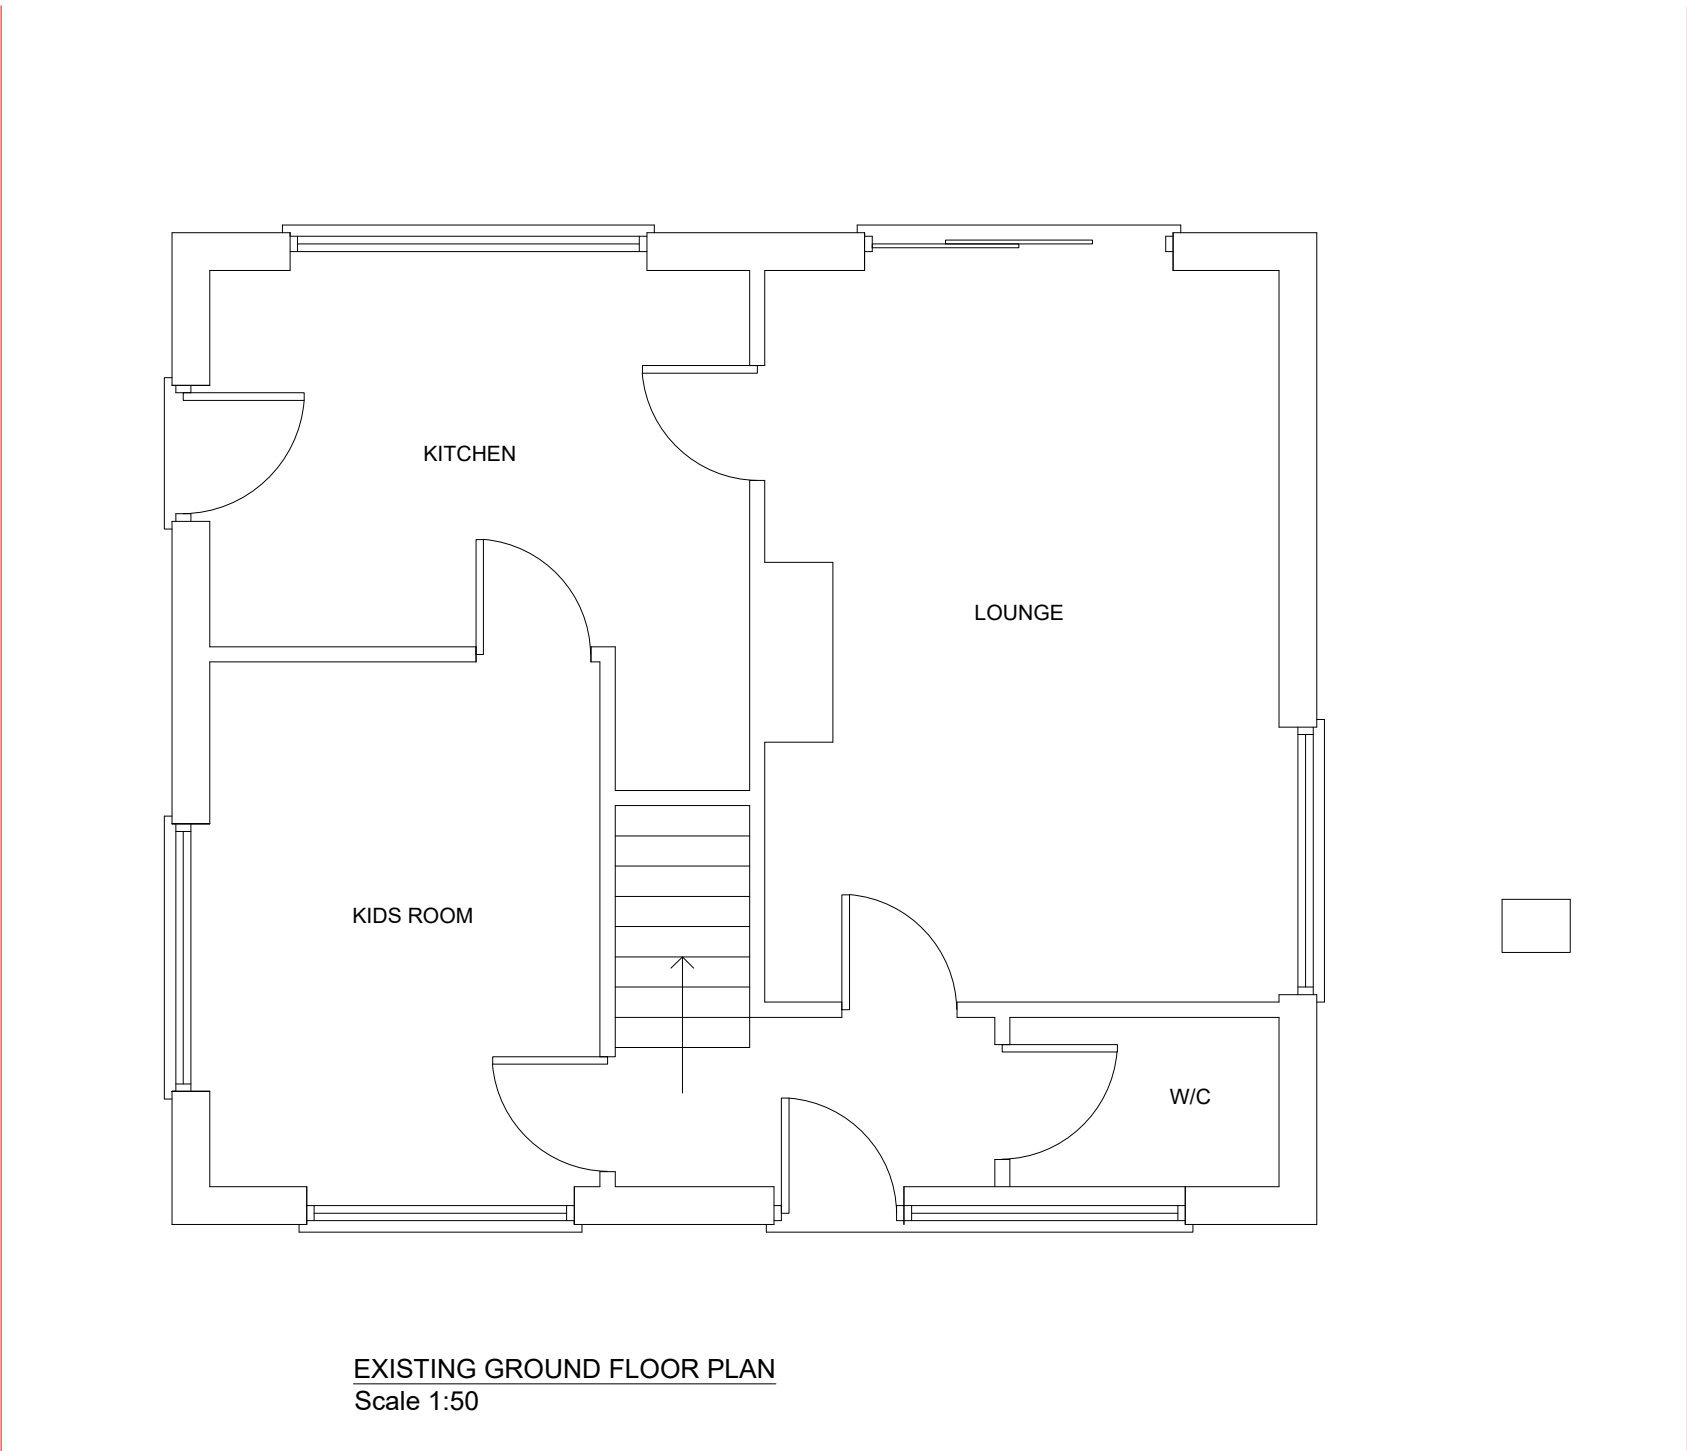 

EXISTING GROUND FLOOR PLAN
Scale 1:50

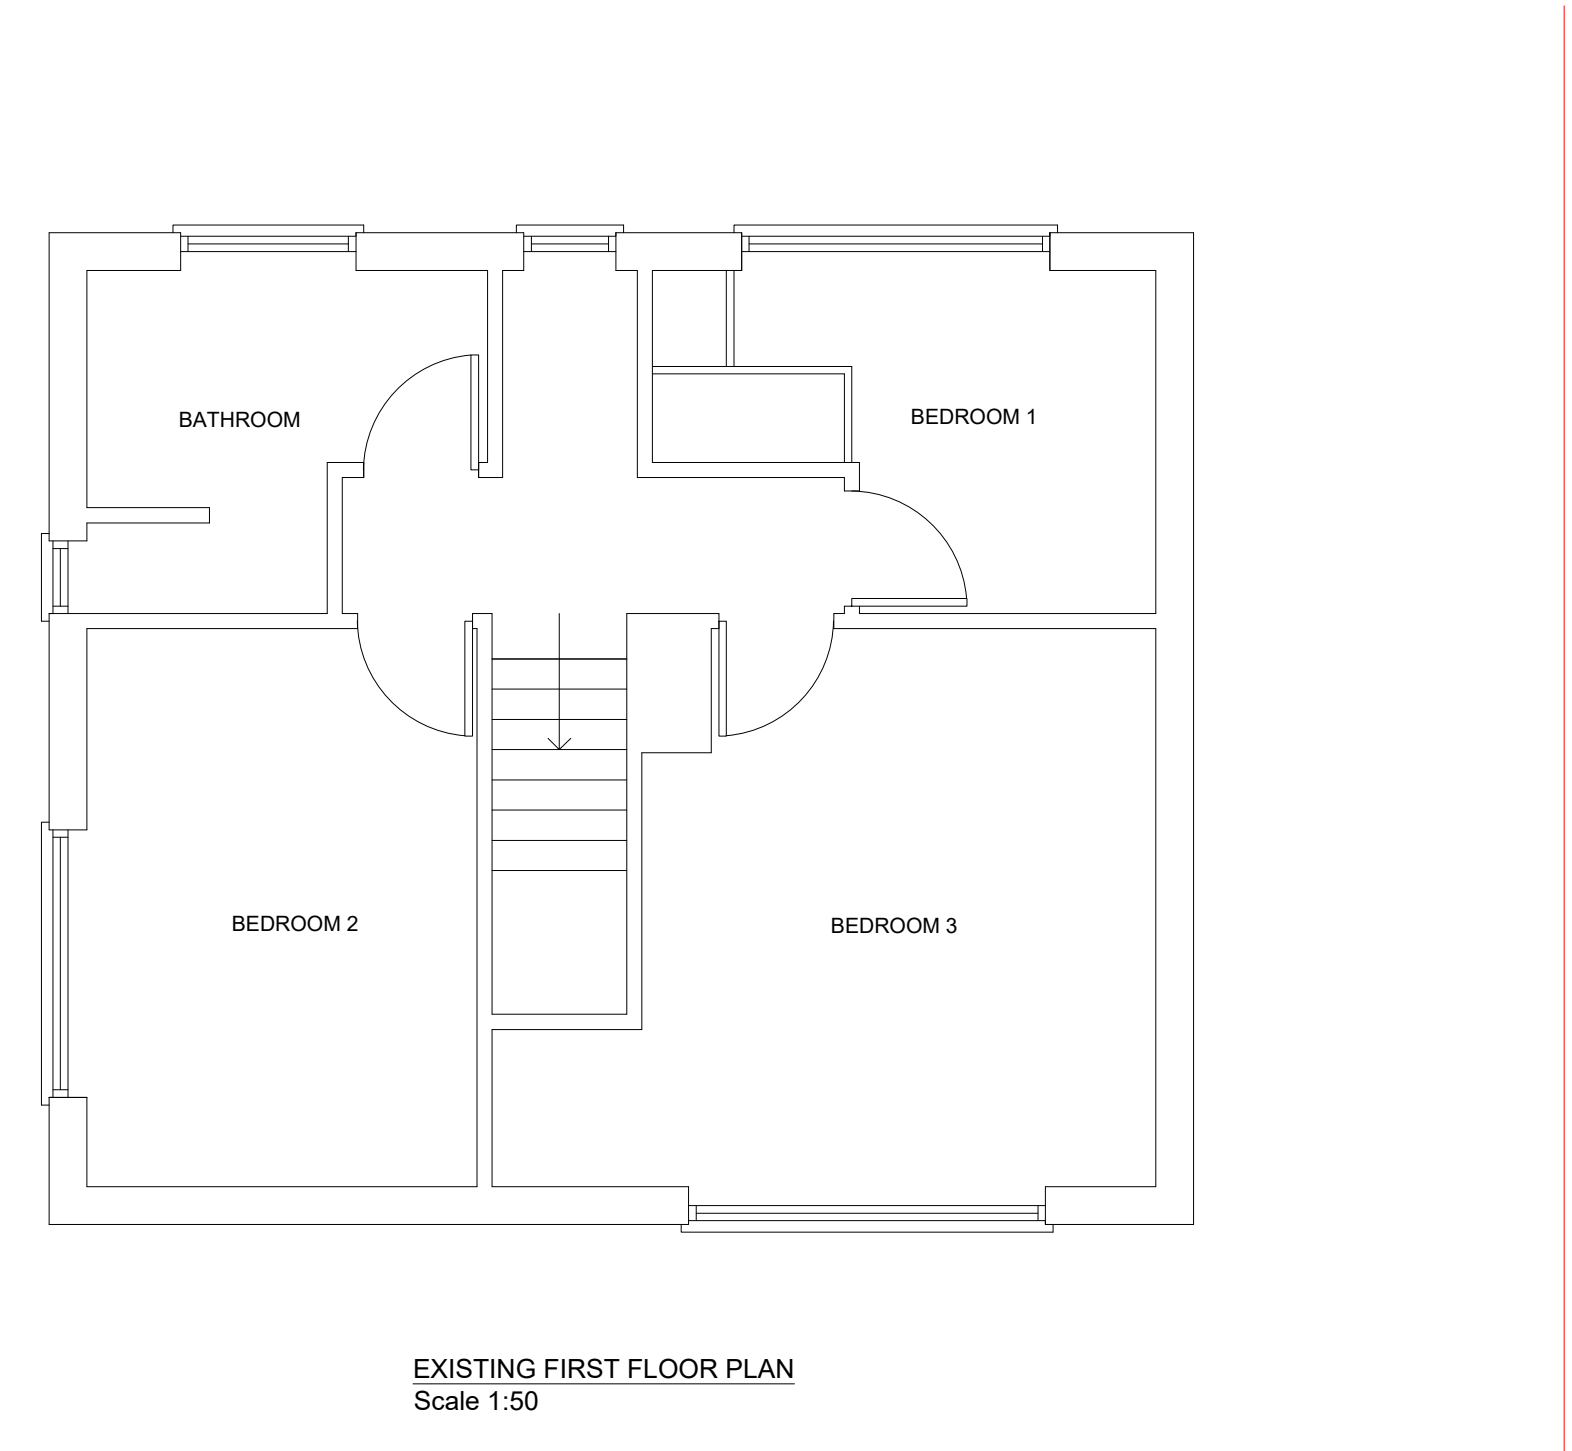 

EXISTING FIRST FLOOR PLAN
Scale 1:50

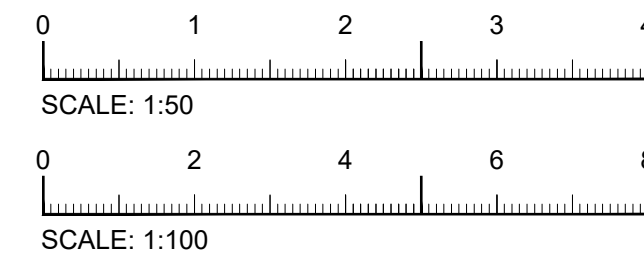

Rev	Description
Project	
102 Sipson Road West Drayton UB7 9DW	
Drawing	
EXISTING PLANS AND ELEVATIONS	
SCALE As Shown	Date Drawing no. 24_19_01