





LOCATION PLAN
Scale 1:1250

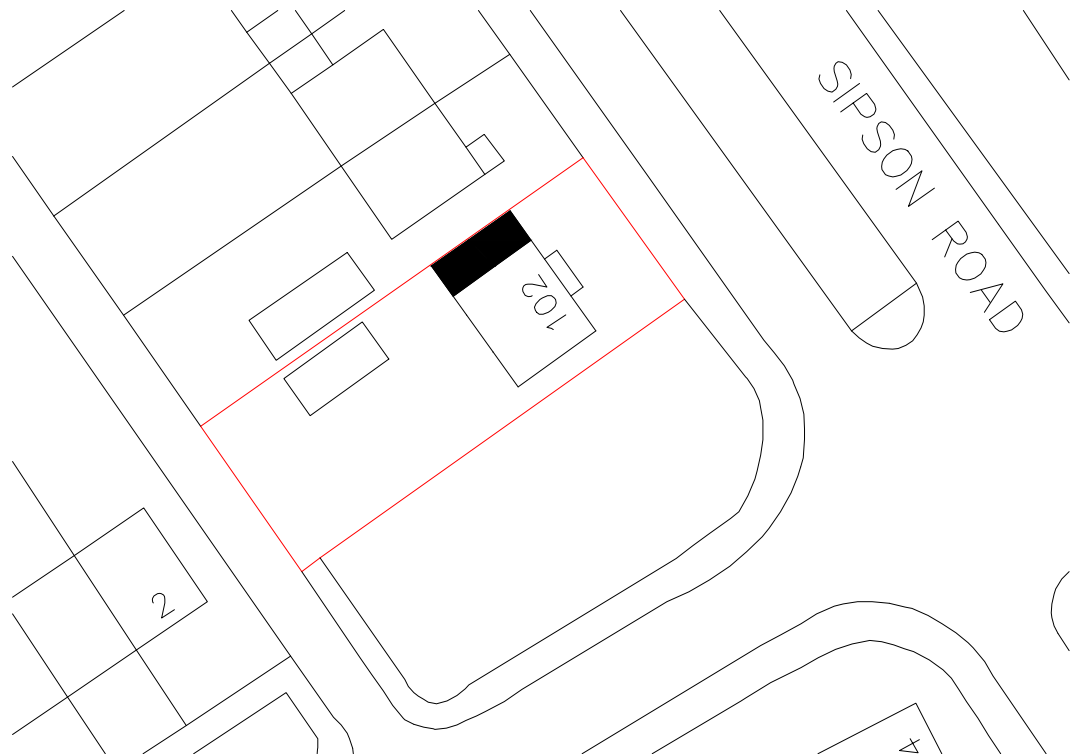

SITE PLAN
Scale 1:500

 

Rev	Description
Project	
102 Sipson Road West Drayton UB7 9DW	
Drawing	
SITE AND LOCATION PLAN	
SCALE As Shown	Date
	Drawing no. 24_19_05