
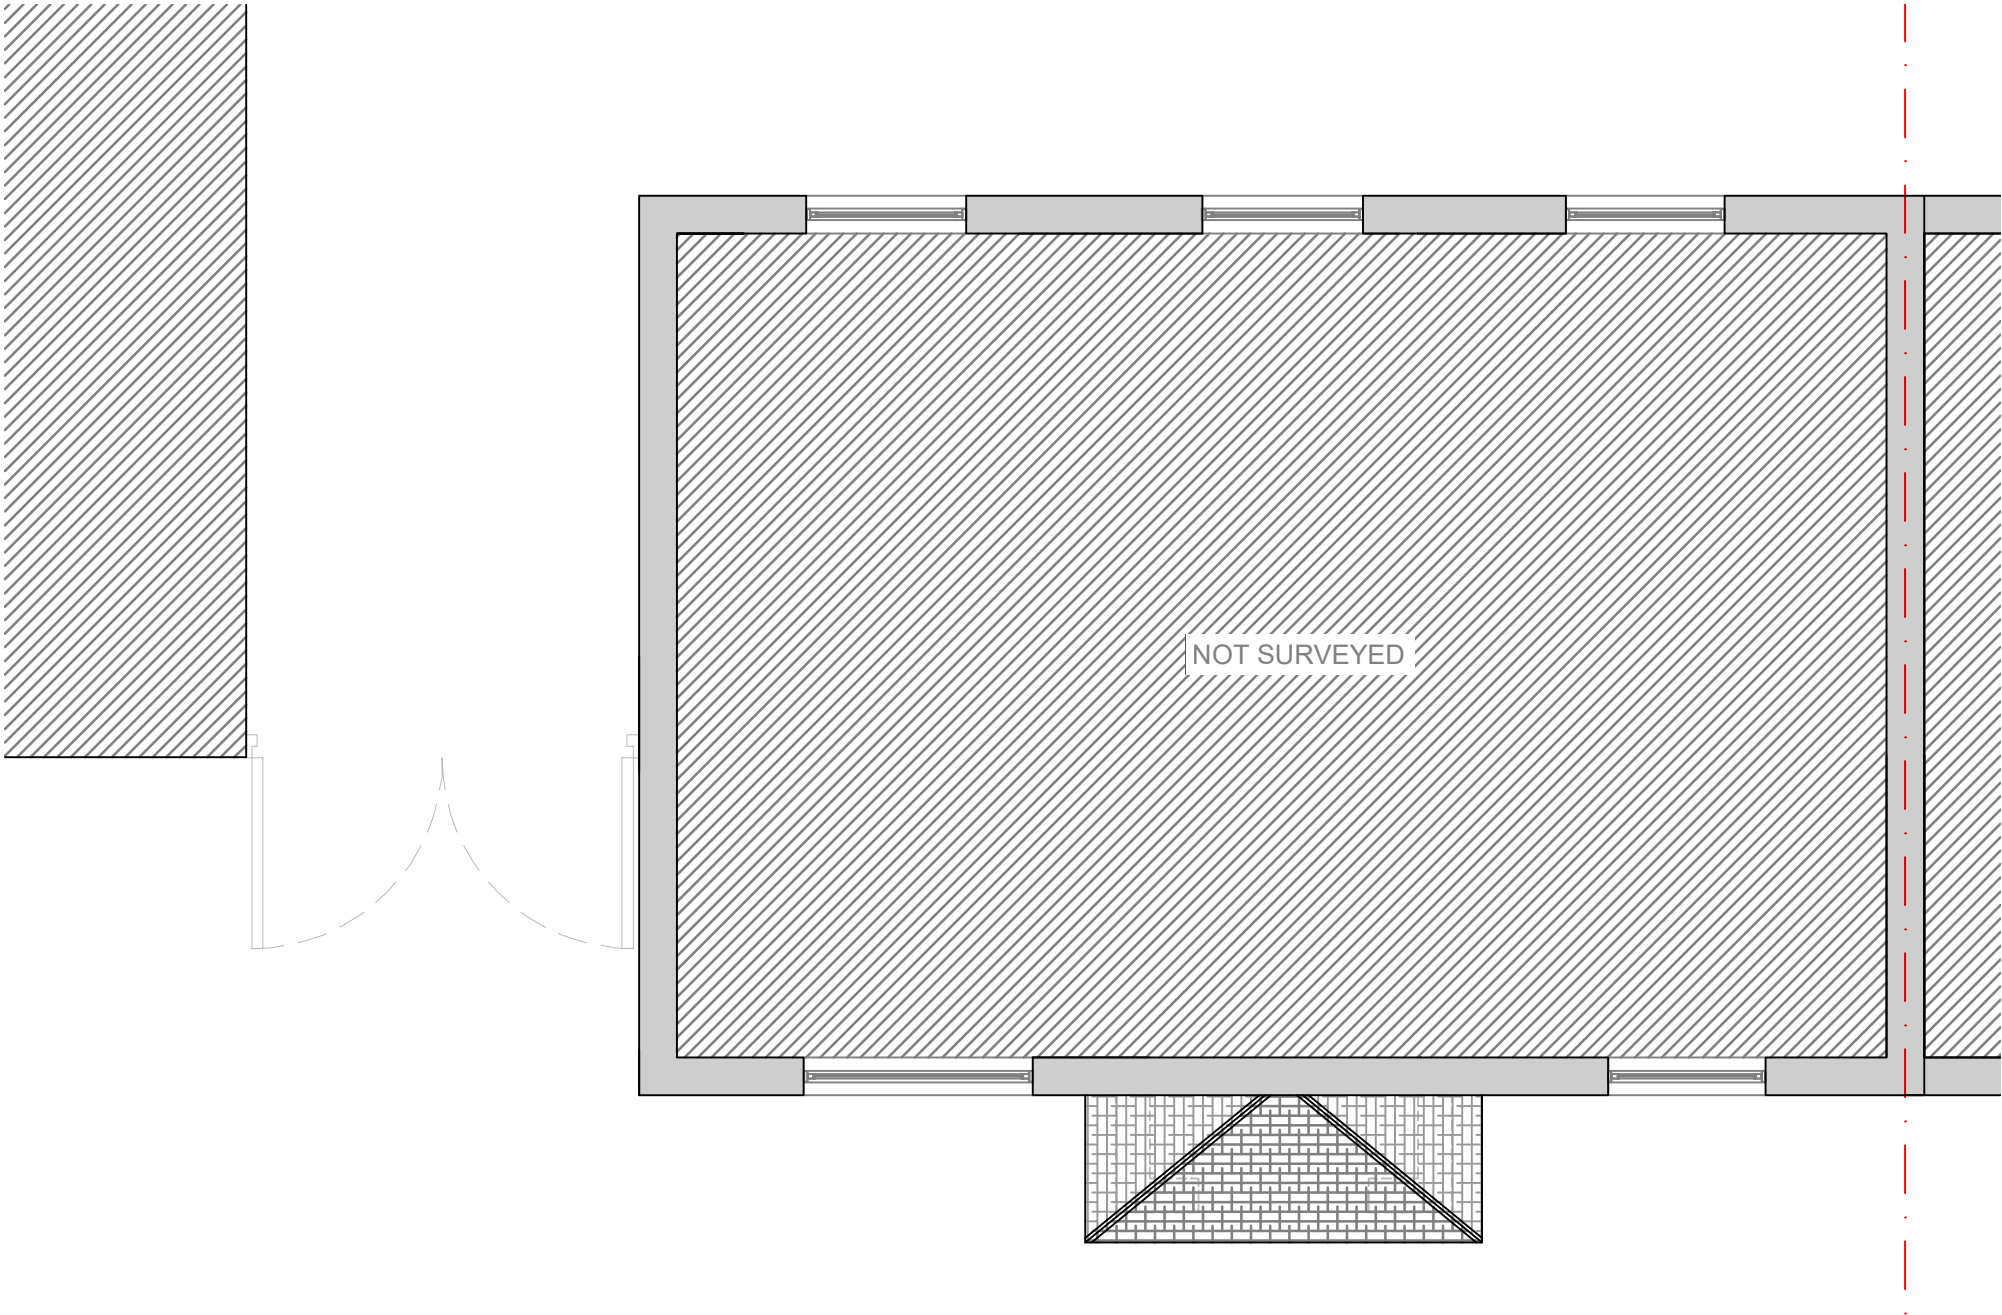


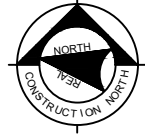

EXISTING FIRST FLOOR PLAN
Scale 1:50

					North:  Graphic scale: 	Content: EXISTING FIRST FLOOR PLAN				PIERINI DESIGNS	
						Address: 1 MEADOW VIEW, HIGH ROAD, COWLEY		Client: KP BUILDING CONTRACTORS			
						Scale: 1:50	Date: 06/2023	Drawn by: LD		Checked by: LD	
P1	23.06.23	PRELIMINARY ISSUE	LD	LD		Purpose: PLANNING		File:	Size: A3	No. Drawing: A-101	Revision: P1
Rev.	Date	Details	Drawn	Checked							