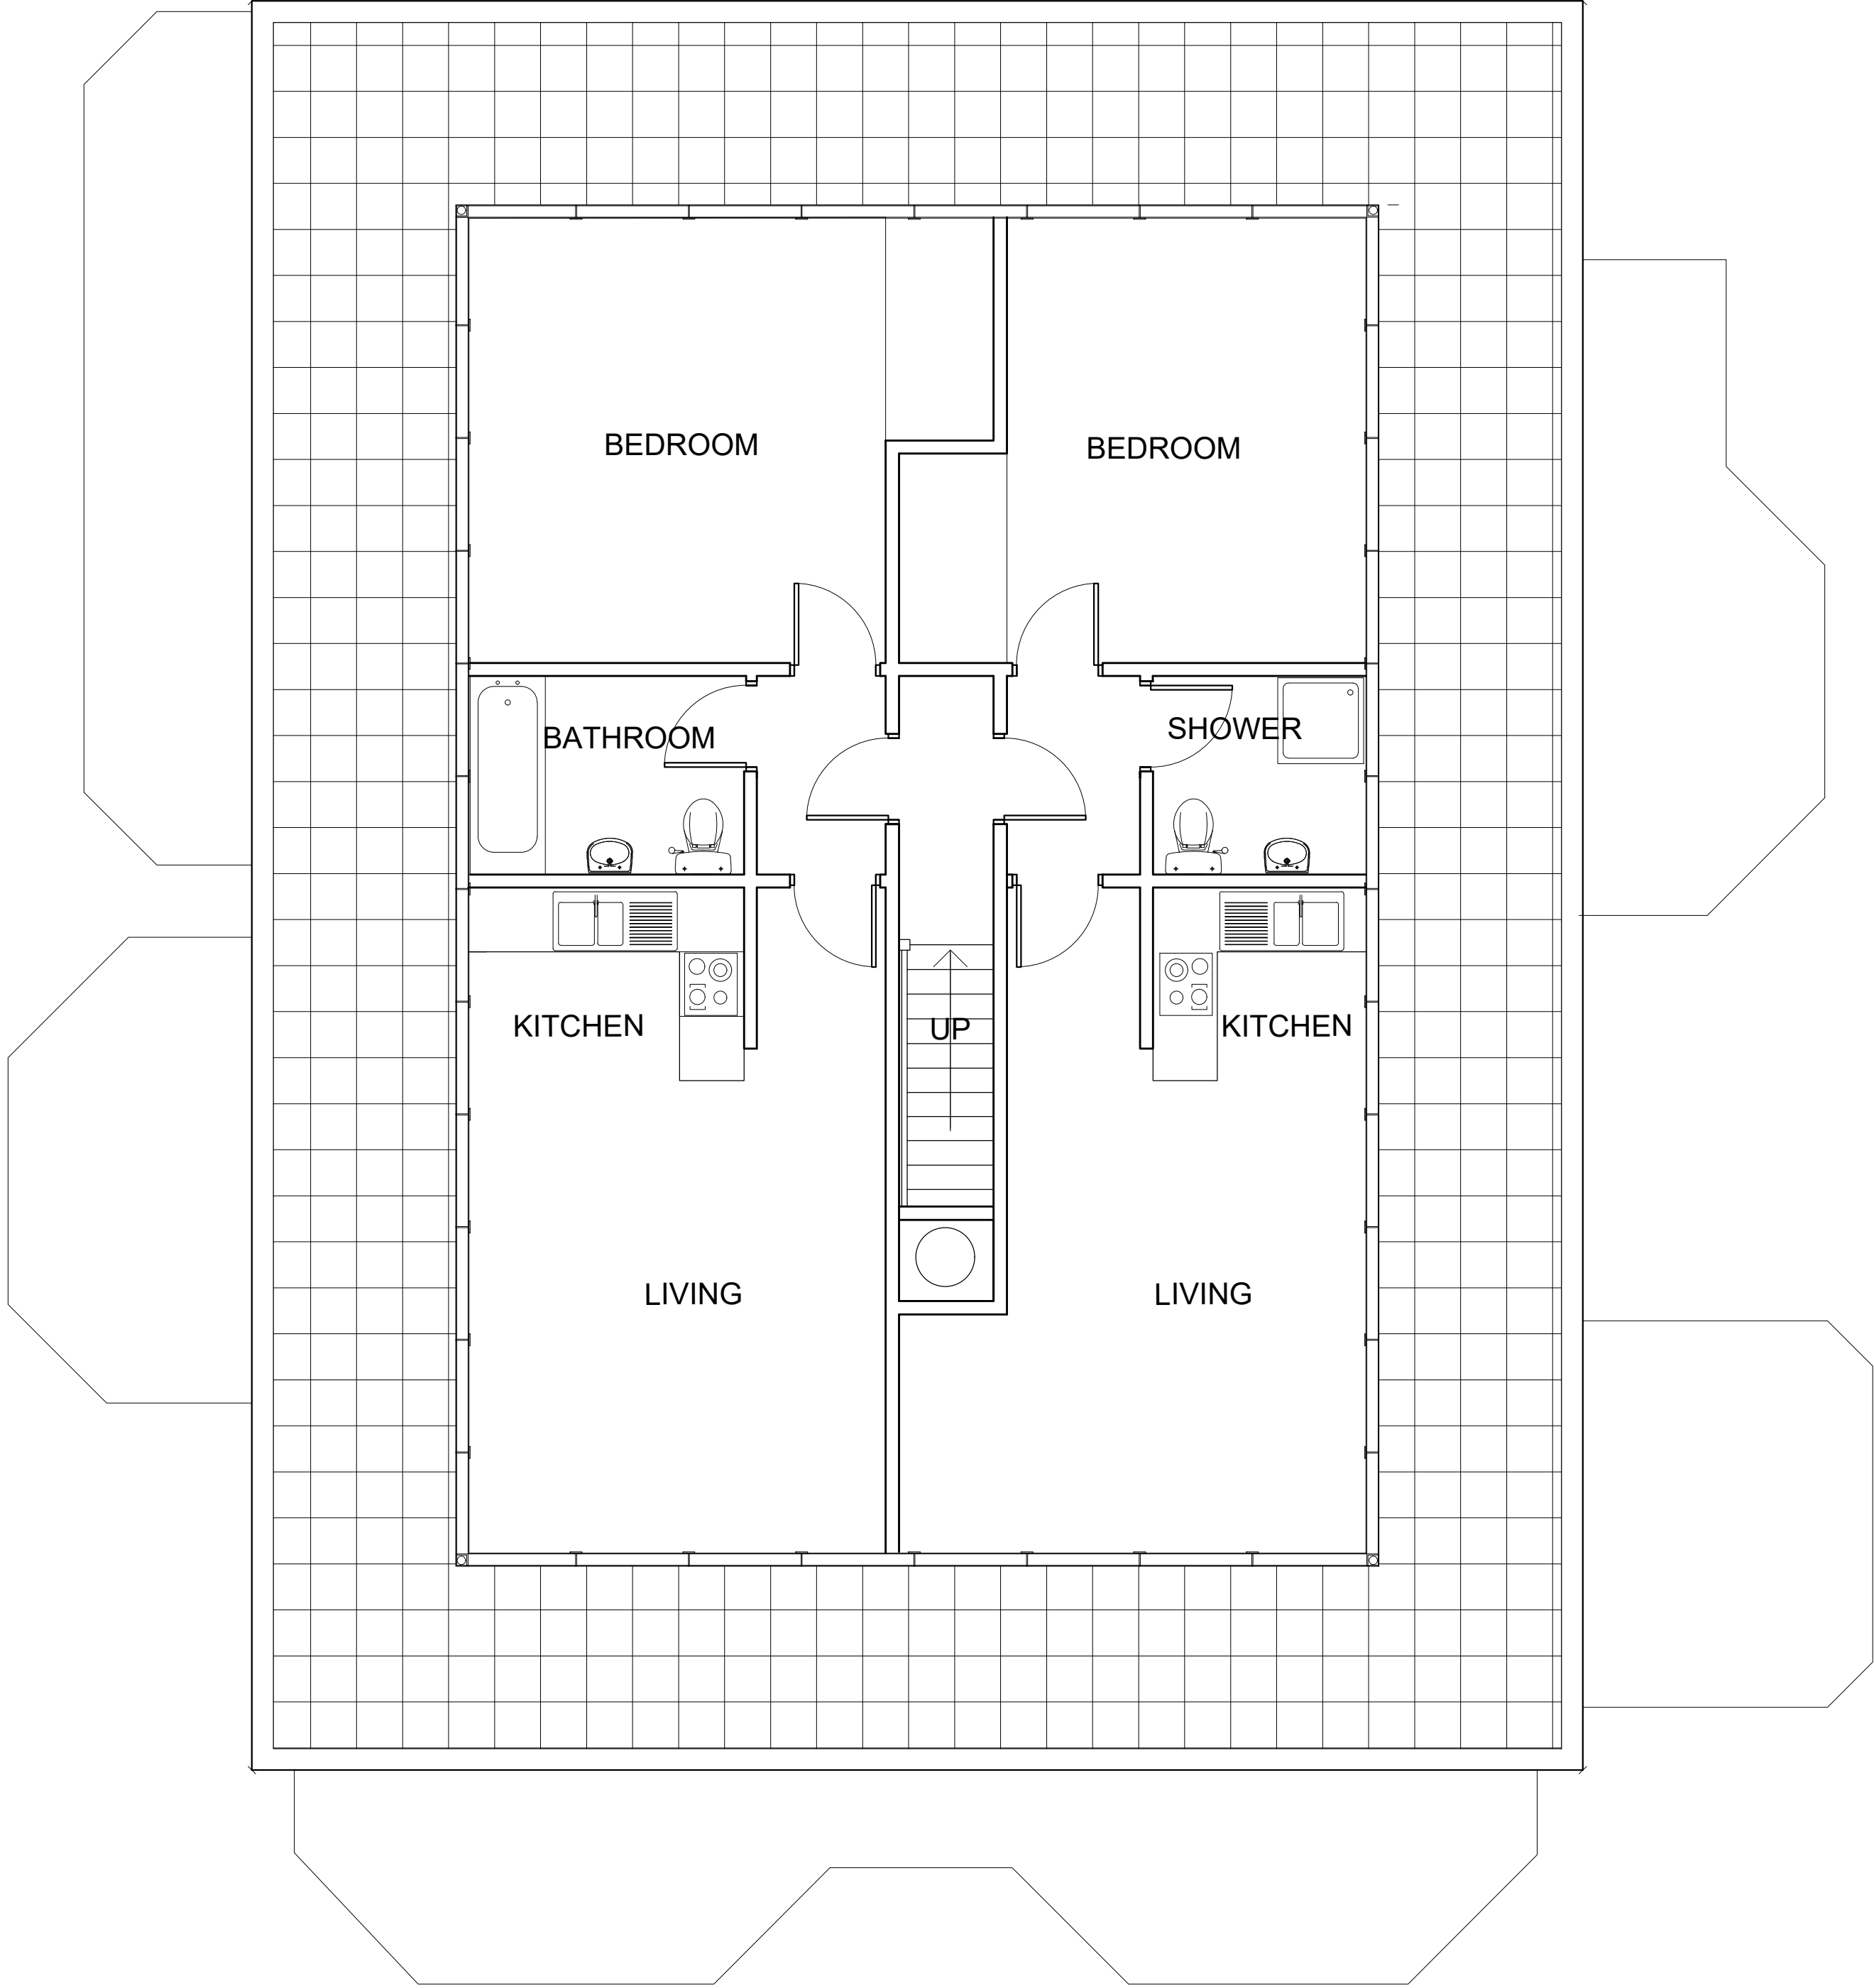


AMENDMENTS	DATE	REV.
COPYRIGHT RESERVED		
ALL SCALED DIMENSIONS MUST BE VERIFIED ON SITE		

JOB SPRINGFIELD HOUSE HAYES END ROAD HAYES MIDDLESEX, UB4 8EH
CLIENT JOSEPH HECHT
DRAWING THIRD FLOOR PLAN AS EXISTING

DALE VENN ARCHITECTS Architects, Planners & Surveyors
HIGH HOUSE, HARLINGTON ROAD, HILLINGDON, MIDDLESEX 01895-237345

SCALE 1:50 @A1	DRAWING No.	REV.
DATE JUNE '23	4807-102	
DRAWN LK		
CHECKED DV		