



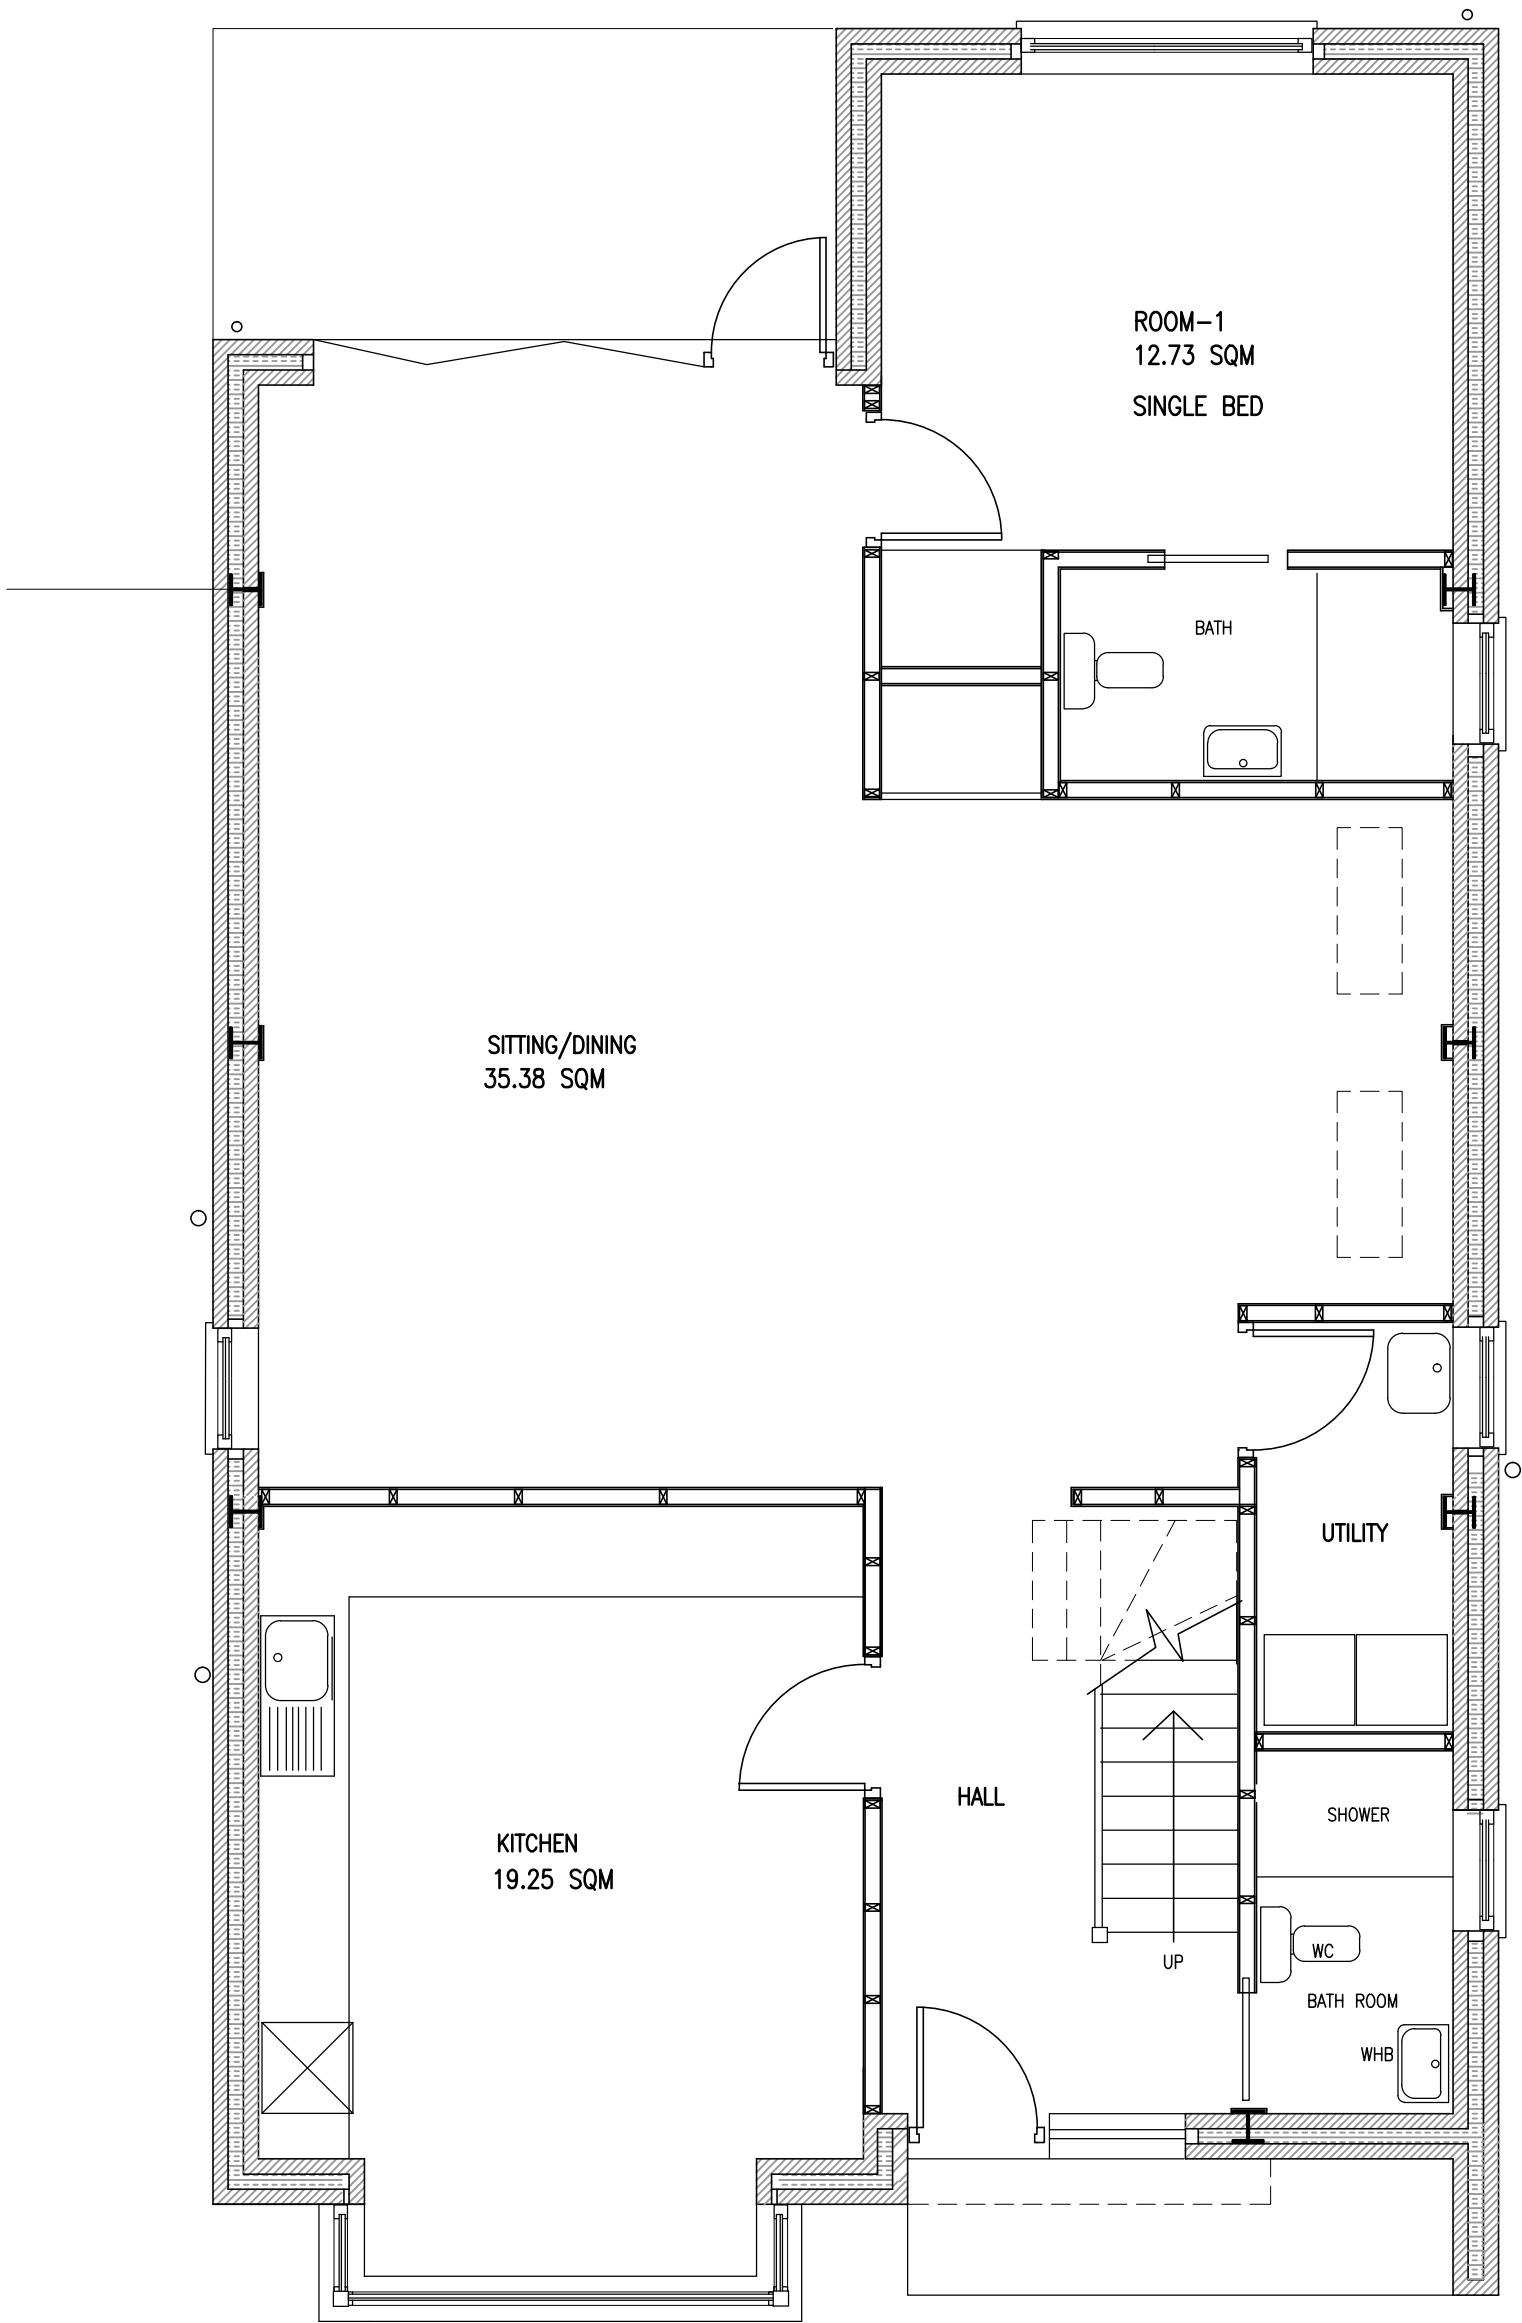

PROPOSED

 

Project		Drawing	
CONVERSION OF EXISTING DWELLING C3 TO C4(HMO) USE AT 20 FRAYS AVENUE WEST DRAYTON UB7 7AF		GROUND FLOOR PLAN	
Scale	Date	Drawing No.	
1/50 @ A3	JULY 2024	S/375/01	
Drawn			