




North Elevation



East Elevation




South Elevation

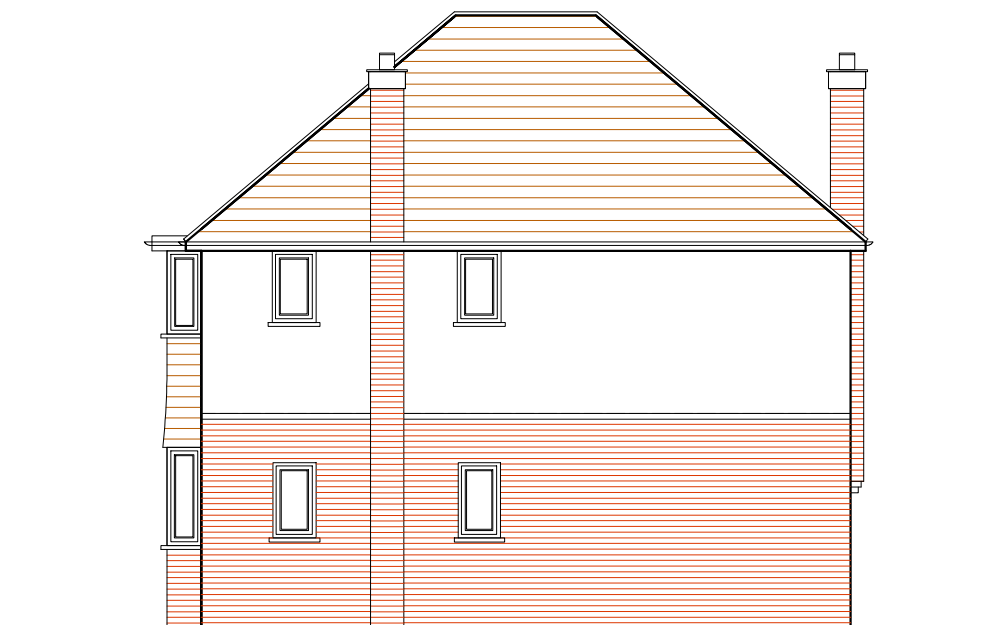

West Elevation

EXISTING ELEVATIONS

68 Park Avenue, Ruislip, HA4 7UJ

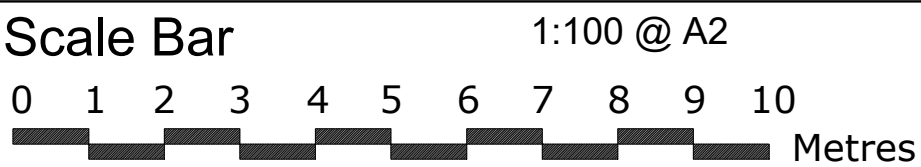

THE GILLETT MACLEOD PARTNERSHIP
Chartered Architects & Town Planning Consultants
1 High Road Old Eastcote Pinner Middlesex HA5 2EW tel. 0208 868 1333

Drg. No. 24/3606/05
Scale 1:100
Date 24/01/24
Drawn by KH

REVISION	