




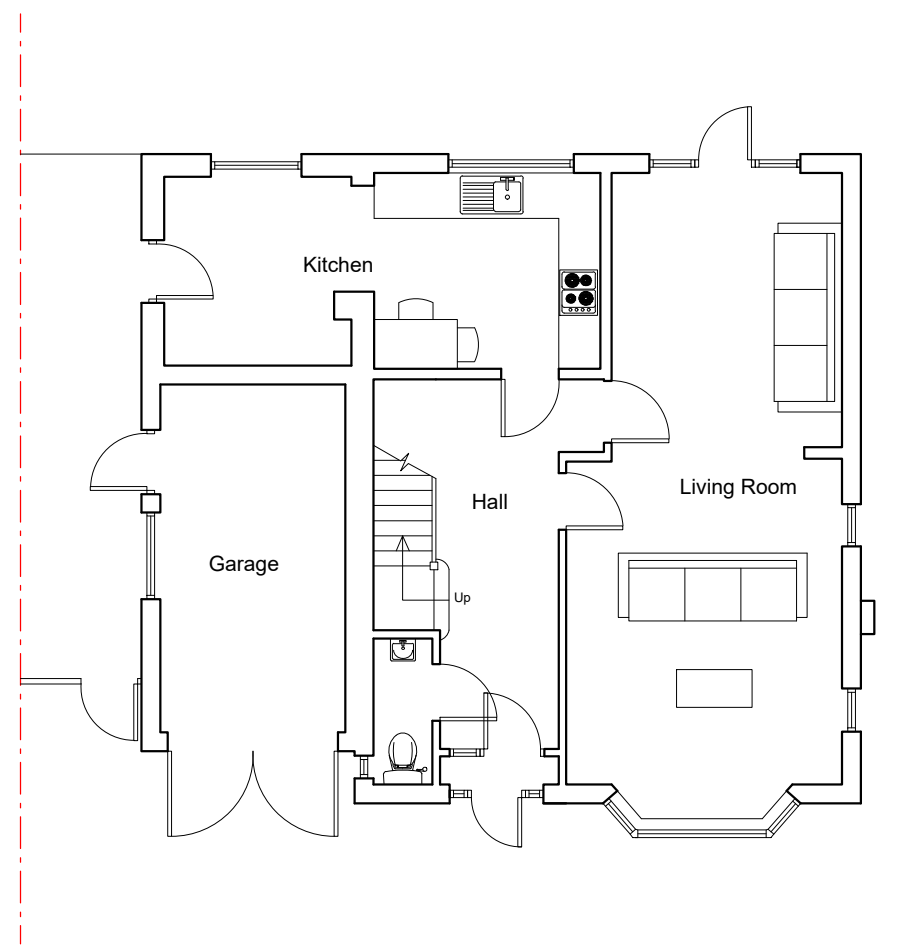


Ground Floor Plan

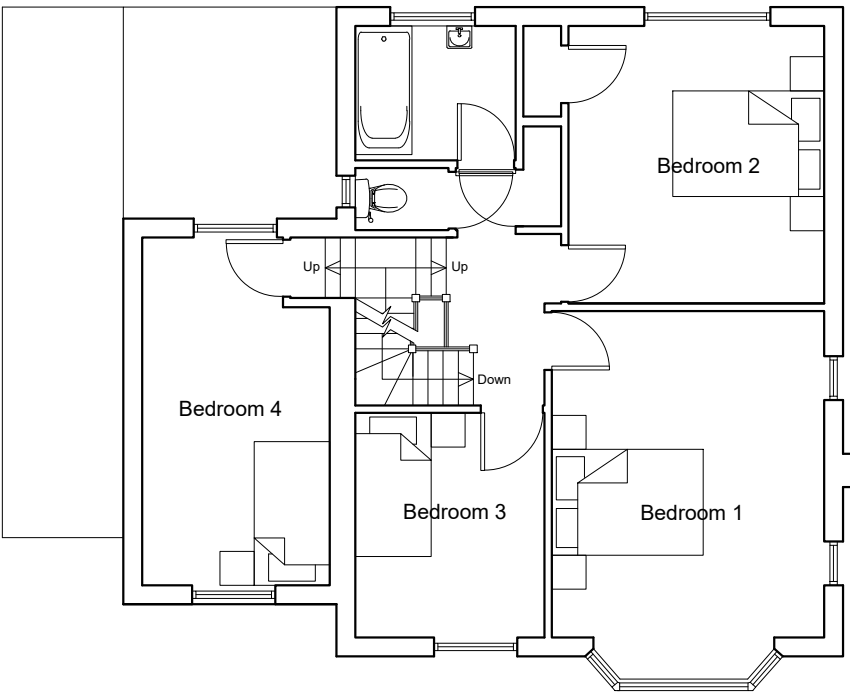

First Floor Plan

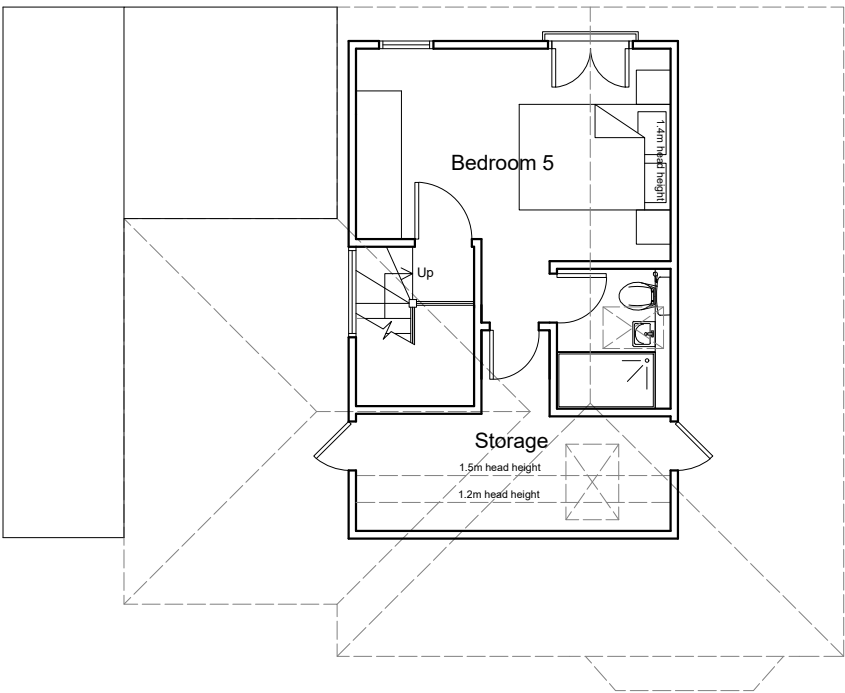

Loft Plan

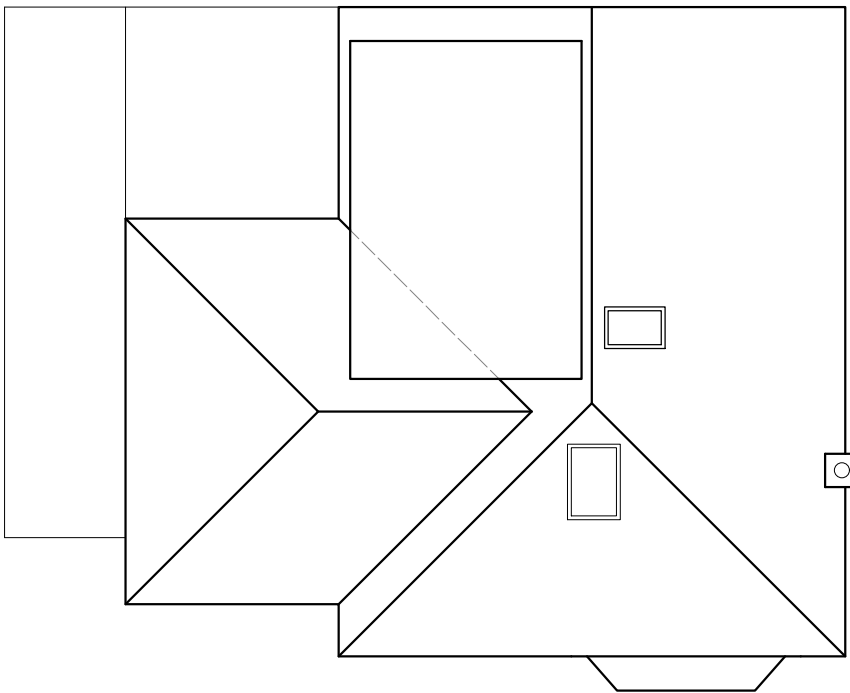

Roof Plan

PROPOSED FLOOR PLANS

68 Park Avenue, Ruislip, HA4 7UJ

Scale Bar 1:100 @ A2

0 1 2 3 4 5 6 7 8 9 10 Metres



THE GILLETT MACLEOD PARTNERSHIP
Chartered Architects & Town Planning Consultants
1 High Road Old Eastcote Pinner Middlesex HA5 2EW tel. 0208 868 1333

Drg. No. 24/3606/04
Scale 1:100
Date 25/01/24
Drawn by KH

REVISION	
(C)	drawer