




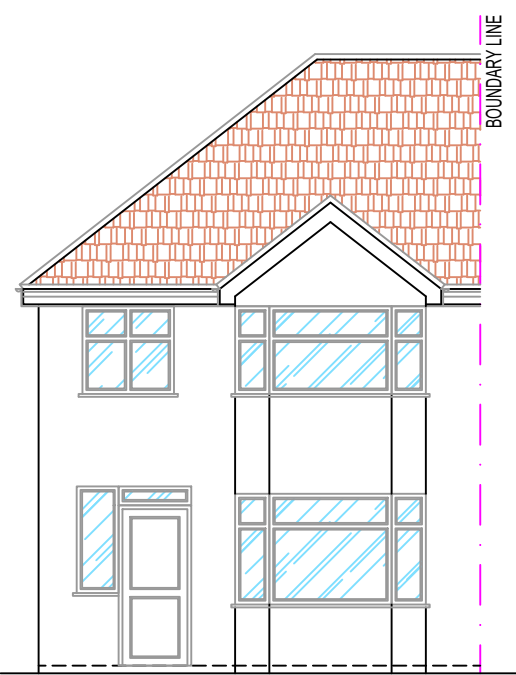


EXISTING FRONT ELEVATION
SCALE 1:100@A1

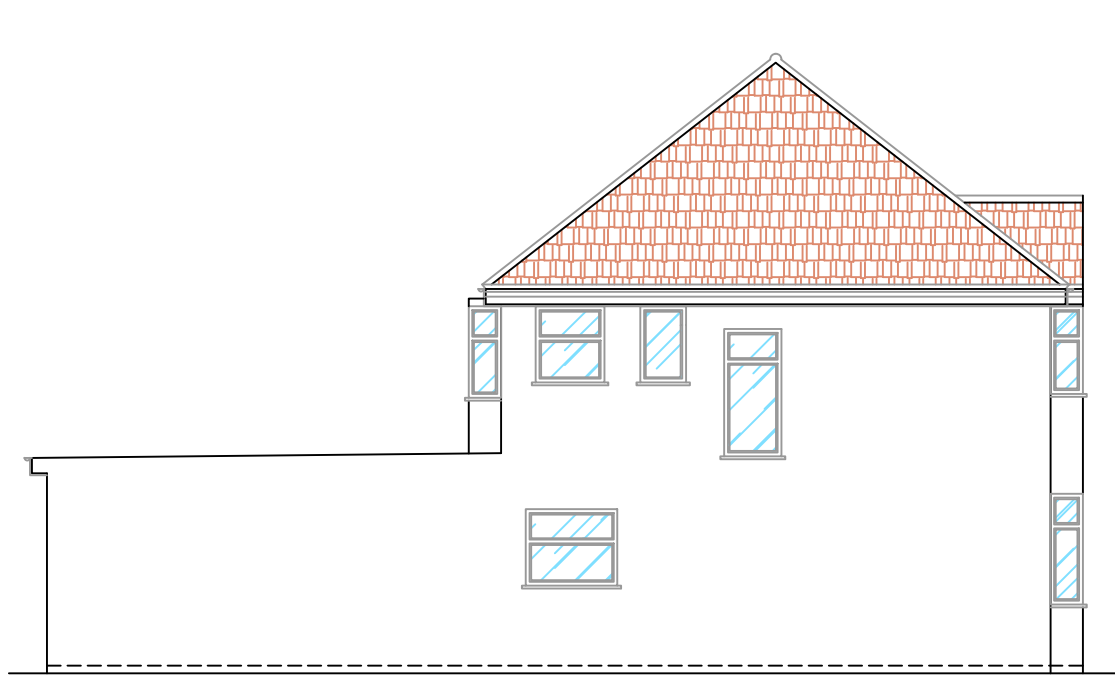


EXISTING SIDE ELEVATION
SCALE 1:100@A1

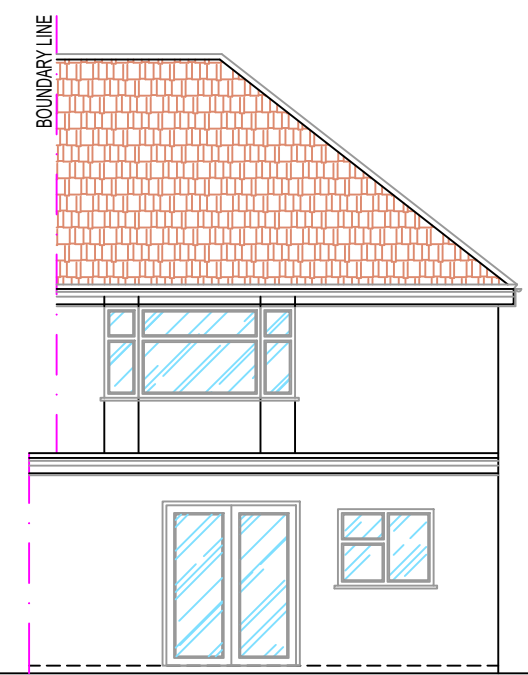


EXISTING REAR ELEVATION
SCALE 1:100@A1

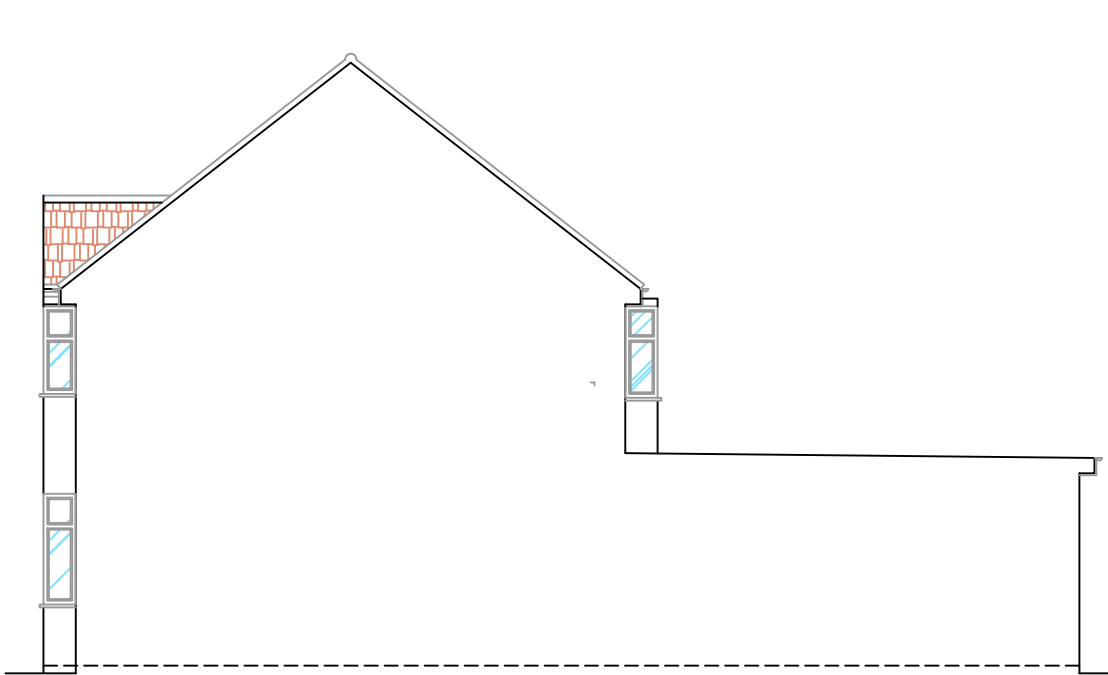


EXISTING SIDE ELEVATION - 2
SCALE 1:100@A1

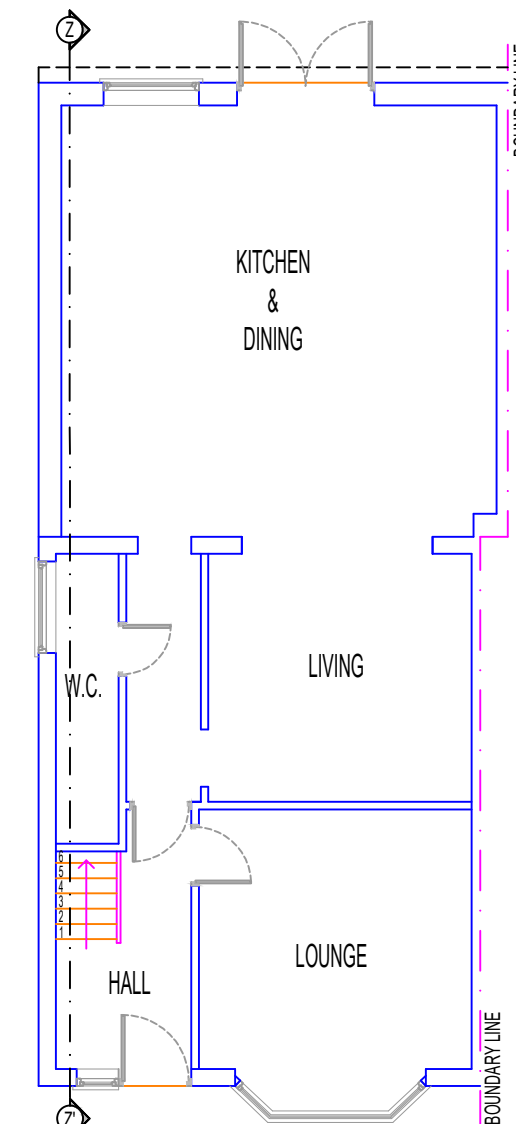


EXISTING GROUND FLOOR PLAN
SCALE 1:100@A1

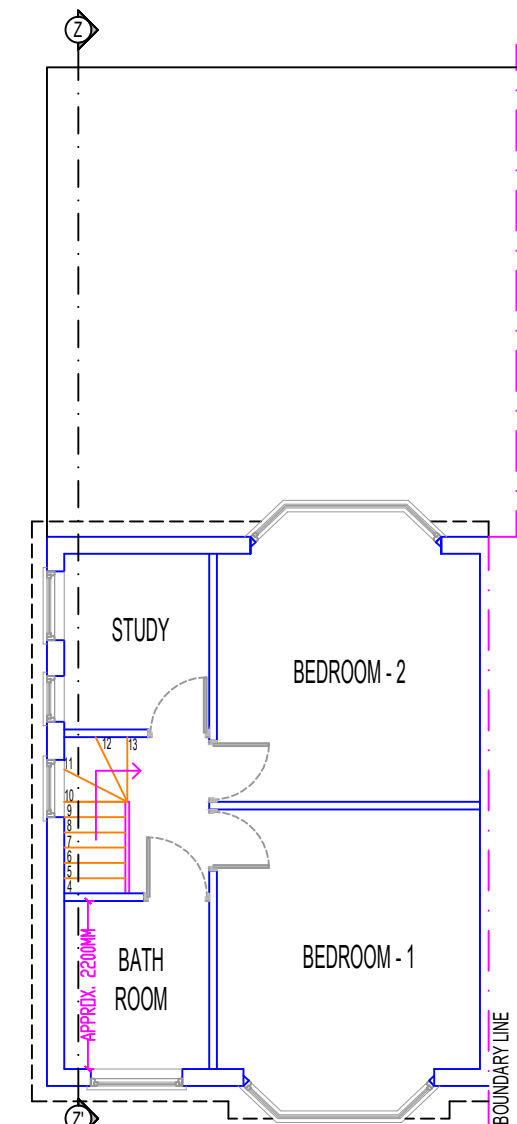


EXISTING FIRST FLOOR PLAN
SCALE 1:100@A1

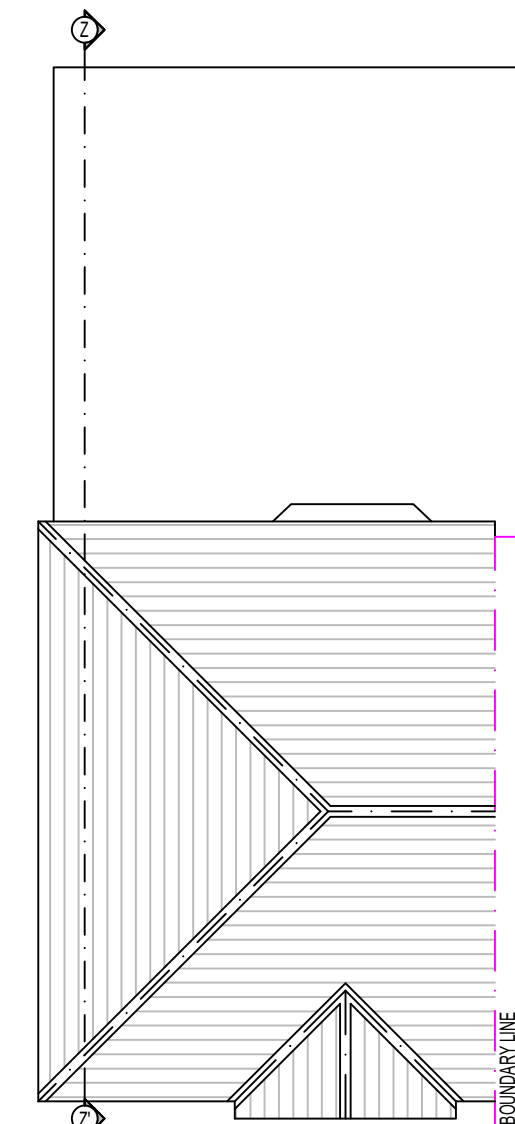


EXISTING ROOF PLAN
SCALE 1:100@A1

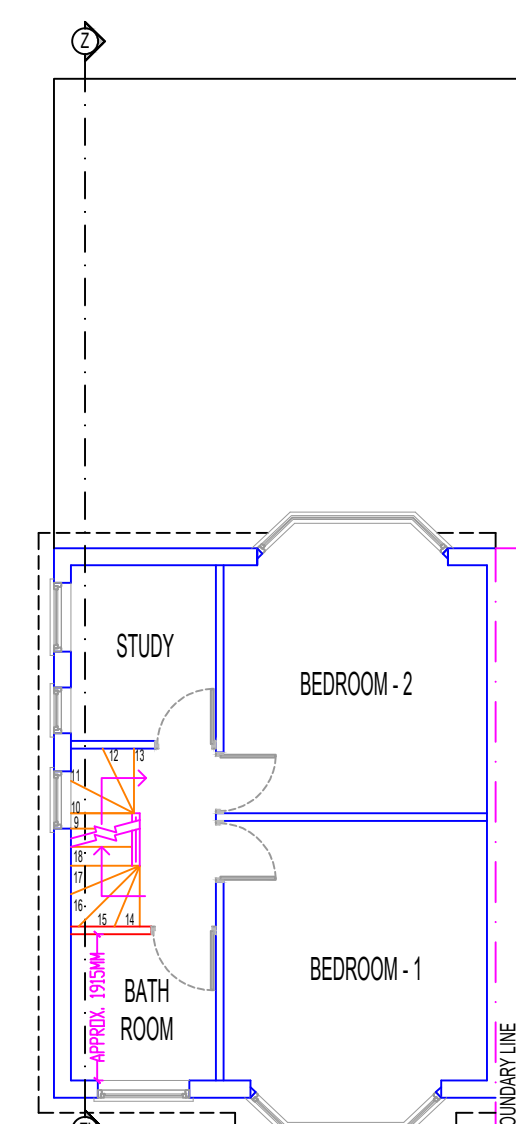


PROPOSED FIRST FLOOR PLAN
SCALE 1:100@A1

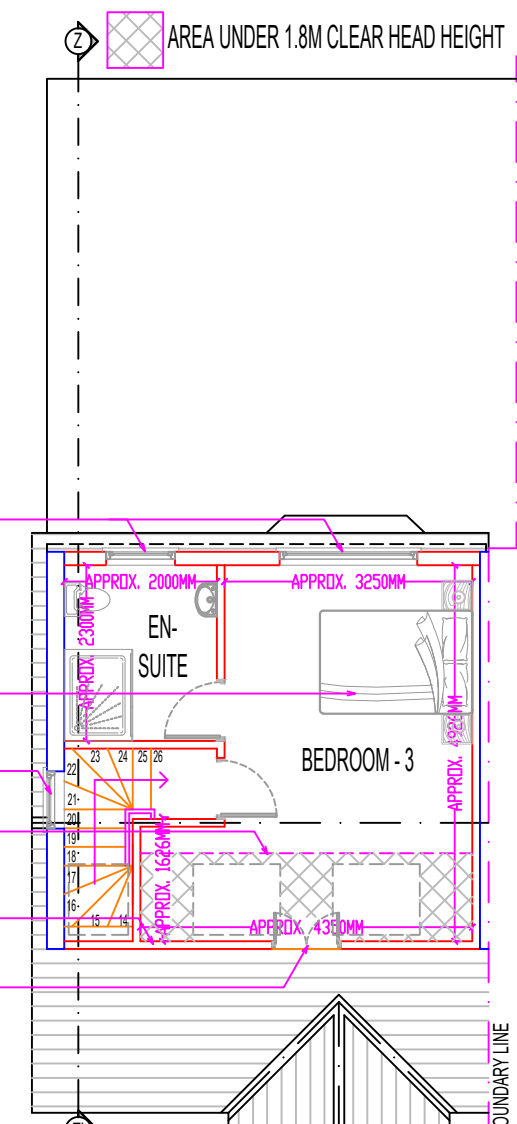


PROPOSED LOFT FLOOR PLAN
SCALE 1:100@A1

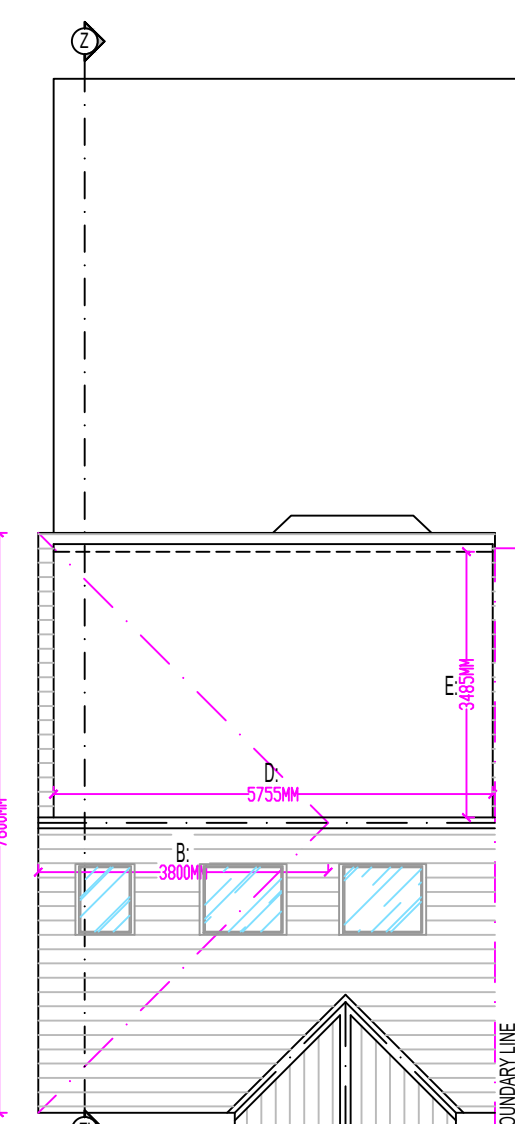


PROPOSED ROOF PLAN
SCALE 1:100@A1

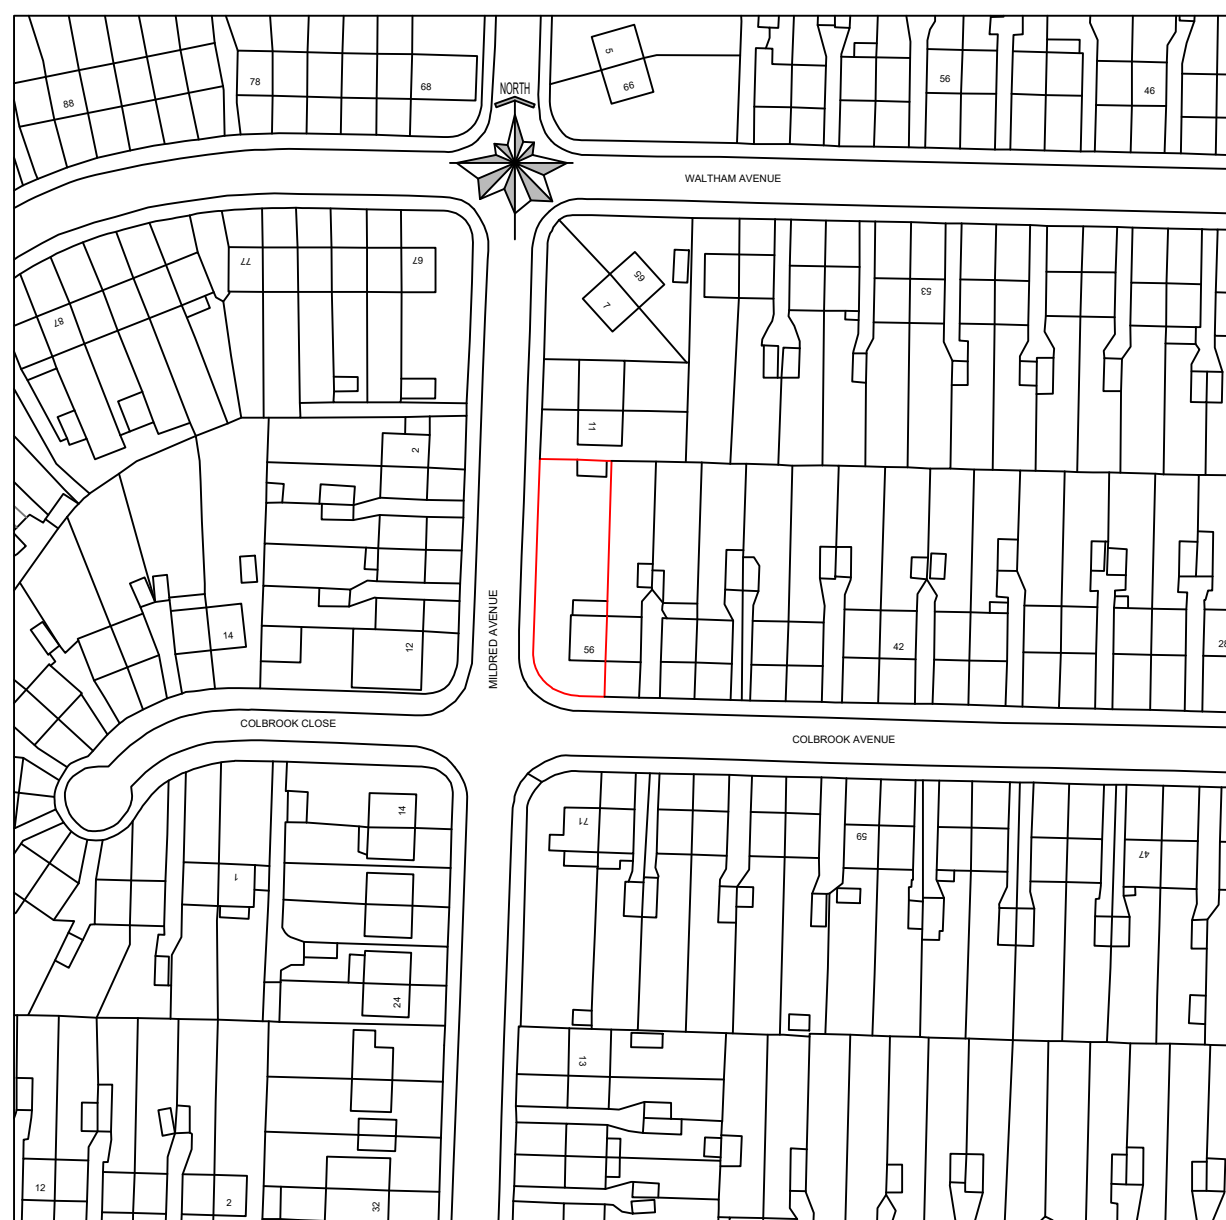

LOCATION PLAN
SCALE 1:1250

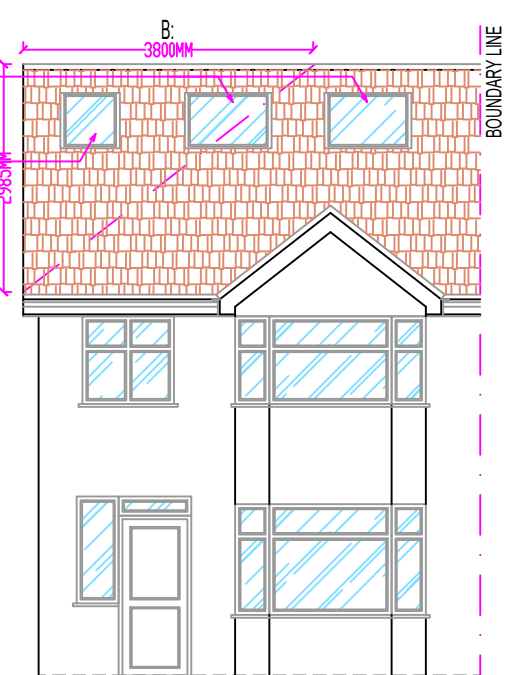


PROPOSED FRONT ELEVATION
SCALE 1:100@A1

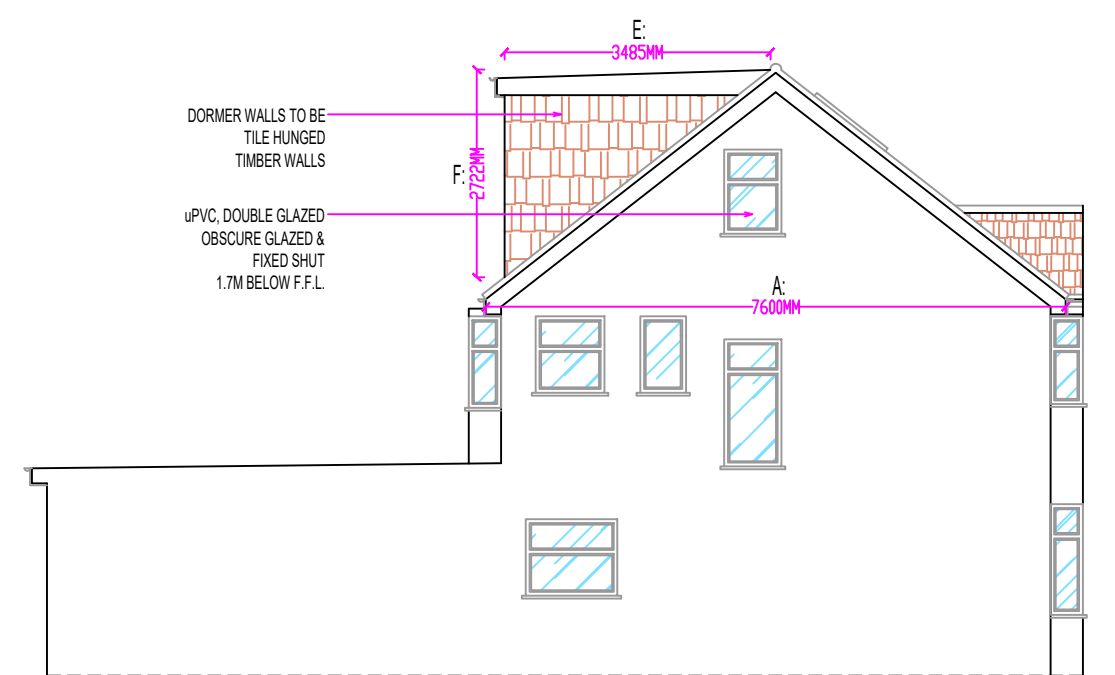


PROPOSED SIDE ELEVATION
SCALE 1:100@A1




PROPOSED REAR ELEVATION
SCALE 1:100@A1

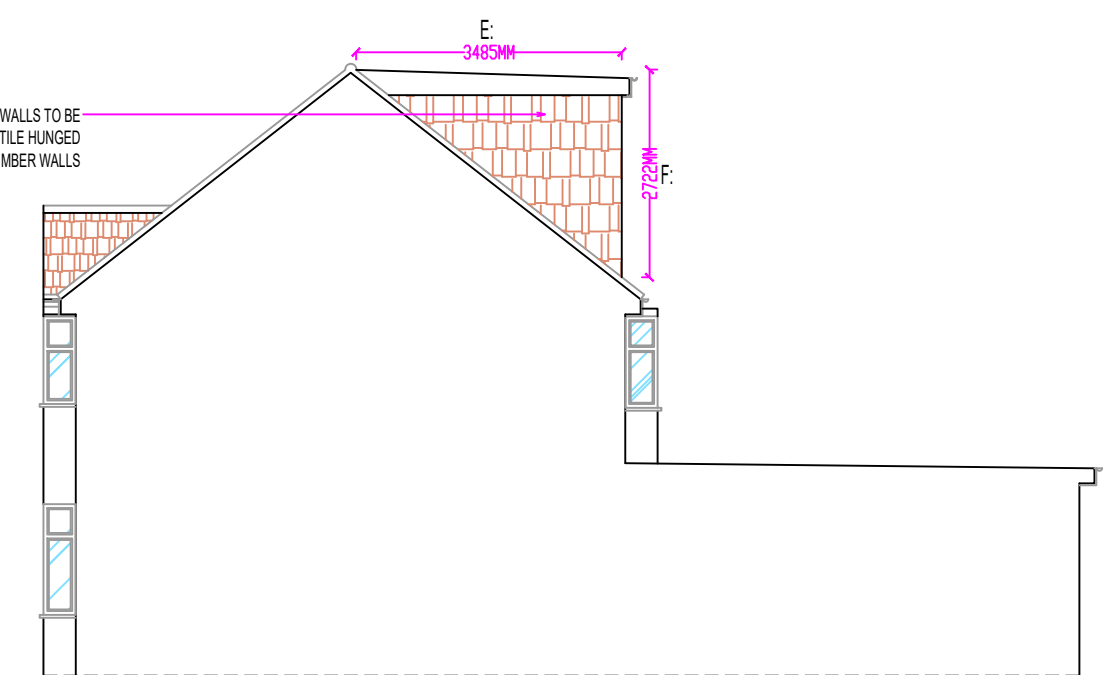


PROPOSED SIDE ELEVATION - 2
SCALE 1:100@A1

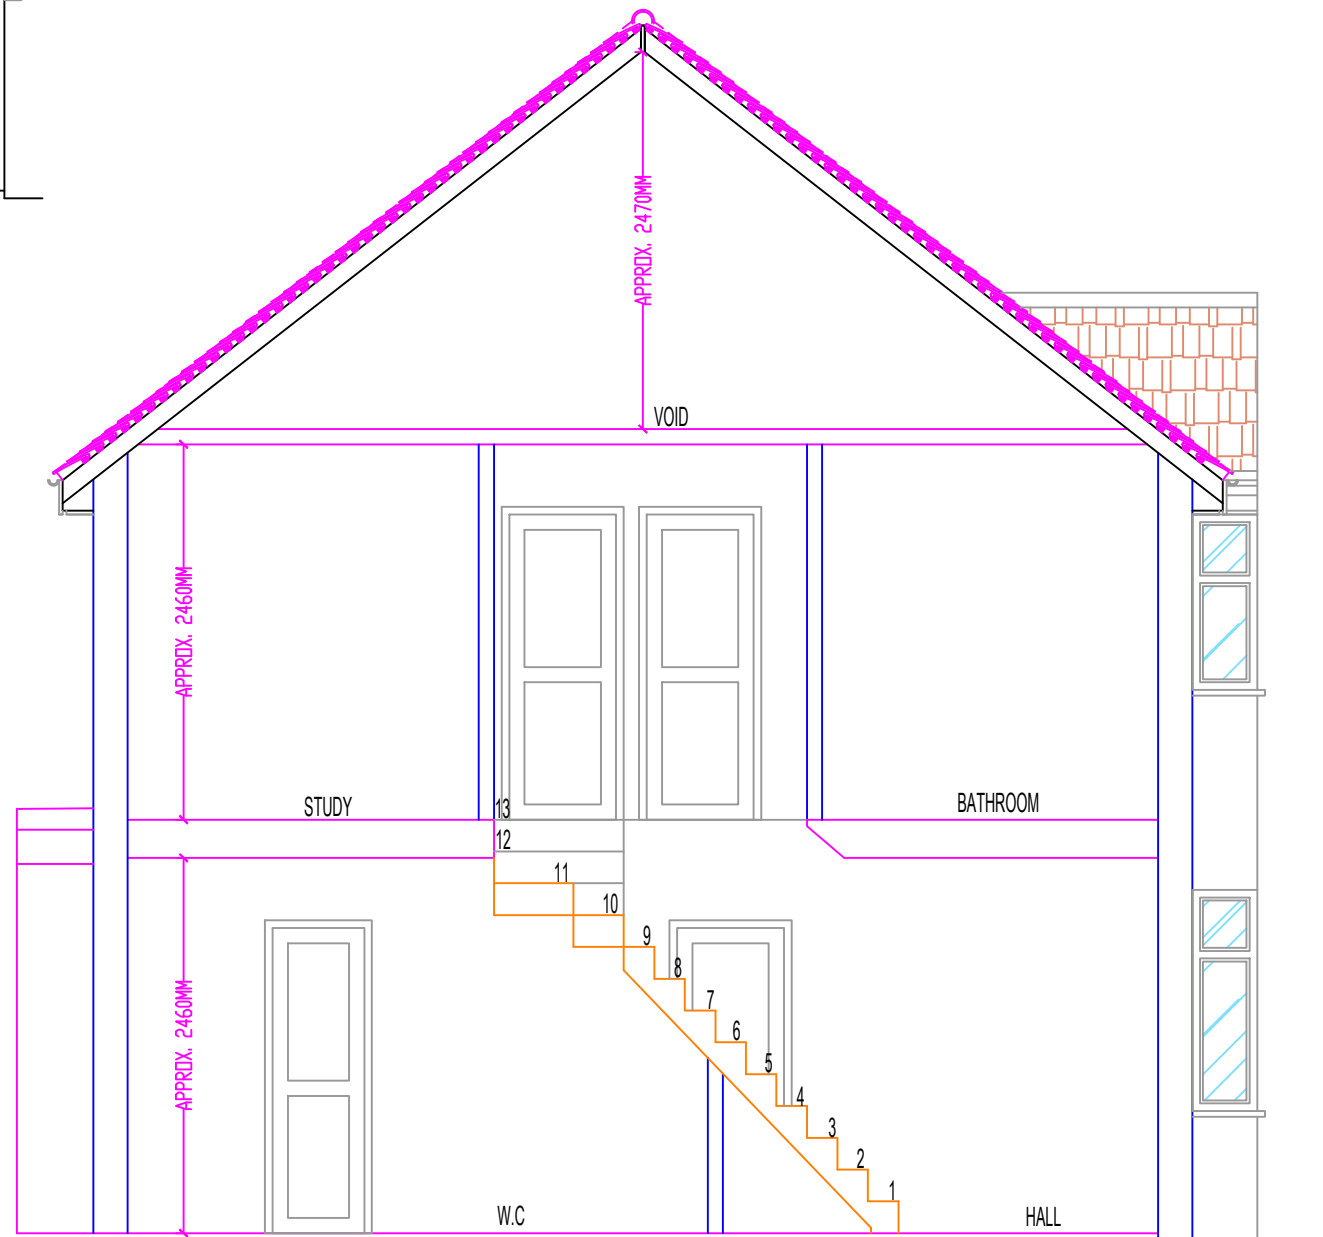

EXISTING SECTION Z-Z'
SCALE 1:50@A1

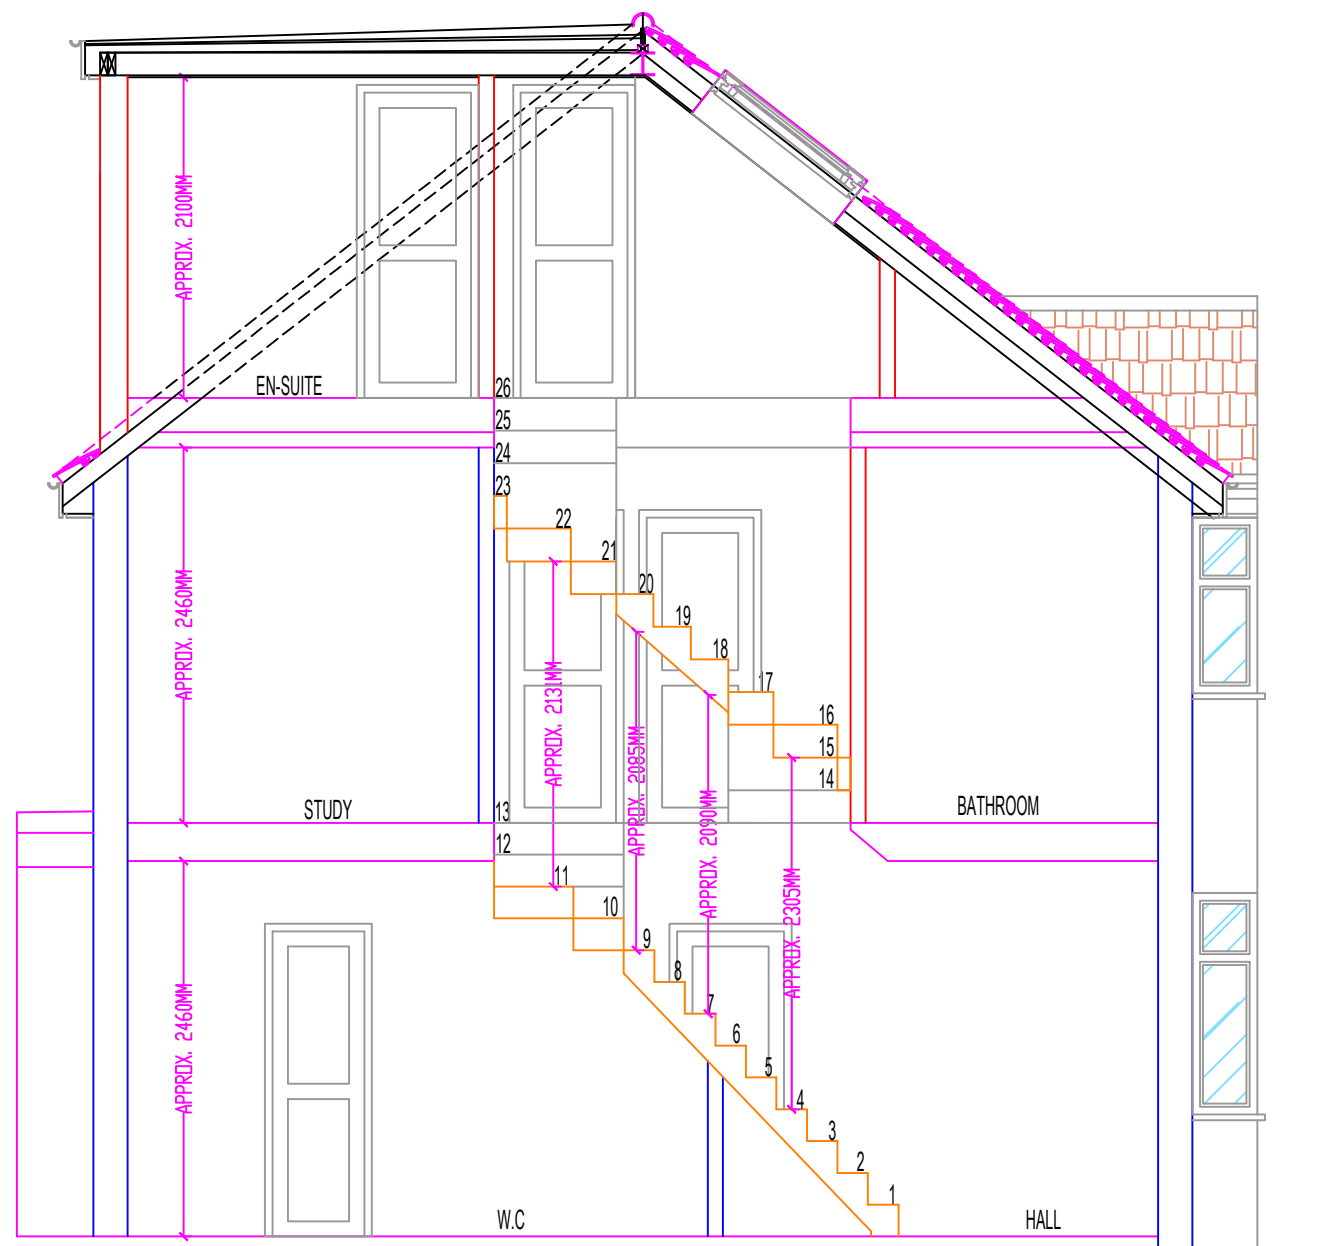

PROPOSED SECTION Z-Z'
SCALE 1:50@A1

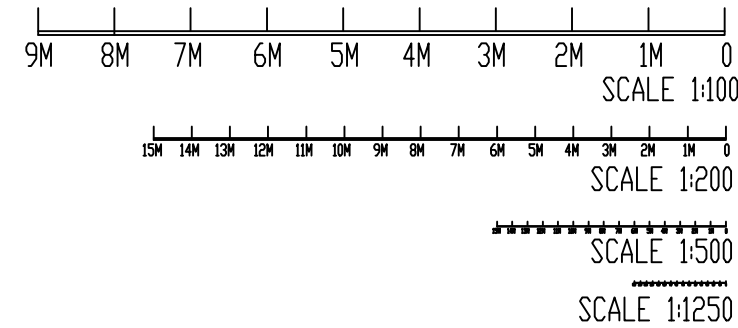

NOTES:

1. THIS DRAWING IS NOT APPROVED FOR CONSTRUCTION.
2. PRIOR TO COMMENCEMENT OF WORK, DRAWINGS TO BE SIGNED OFF BY BUILDING CONTROL INSPECTOR.
2. PARTY WALL (ETC) ACT 1997 TO BE AGREED WITH ADJOINING NEIGHBORS PRIOR TO CONSTRUCTION.
3. ALL MEASUREMENTS TO BE CHECKED ON SITE & NOT BE SCALED FROM THIS DRAWING.
4. ALL WORKS TO MEET LOCAL AUTHORITY'S SET STANDARDS.

Comments

The General contractor is responsible for the verification of all dimensions on site and shall inform the contract administrator of any discrepancies.

Do not scale from this drawing. Use figure dimension only.

All furniture shown in drawings is for illustration purposes only.

Existing foundations, lintels and wall to be exposed if required by Building Control for assessment and upgrading if found inadequate.

Fire Precautions:

All doors marked with FD30 to be to current British Standards.
All new fire doors to be fitted with 3x4" steel butt hinges or 3x30min fire rated hinges, with appropriate CE and BS EN stamps on each hinge if using brass or chrome.

Self contained mains operated interlinked smoke alarms (BS 5446) and fitted with battery backup to be provided to all landings and hall ceiling shown as (SD).

Staircases:

Actual size of riser & tread for the proposed staircase, to be confirmed on site prior to installation by staircase specialist to avoid any issues with headroom/pitch.

PRELIMINARY DESIGN

PLEASE PRINT, SIGN AND DATE TO APPROVE DRAWINGS FOR CLIENT/S.

SIGNATURE:.....
PRINT NAME
DATE:

REVISIONS:

DATE	DESCRIPTION
25-05-22	ADDITION OF LOCATION PLAN

PROJECT DESCRIPTION:

CONVERSION OF LOFT INTO HABITABLE SPACE, WITH REAR DORMER

PROJECT DETAILS:

MR. RANJIT SINGH

56 COLBROOK AVENUE
HAYES
UB3 1TQ

DRAWING NO.: 56CA/19052022/REV-A

DATE: 19 MAY 2022

SCALE: 1:50, 1:100 & 1:1250 @A1

DRAWN BY: SC

CHECKED BY:

VOLUME CALCULATIONS:

VOLUME OF PROPOSED HIP TO GABLE: $1/6 \times 7.600(A) \times 3.800(B) \times 2.988(C) = 14.36M^3$

VOLUME OF PROPOSED REAR DORMER: $1/2 \times 5.755(D) \times 3.485(E) \times 2.722(F) = 27.29M^3$

TOTAL PROPOSED VOLUME: $14.36M^3 + 27.29M^3 = 41.65M^3$

NOTE:

- All new proposed materials to match existing.
- Velux windows not to protrude more than 50mm from the plane of the roof.
- Proposed dormer flat roof not to exceed existing ridge at any point.
- New uPVC windows to match existing.