


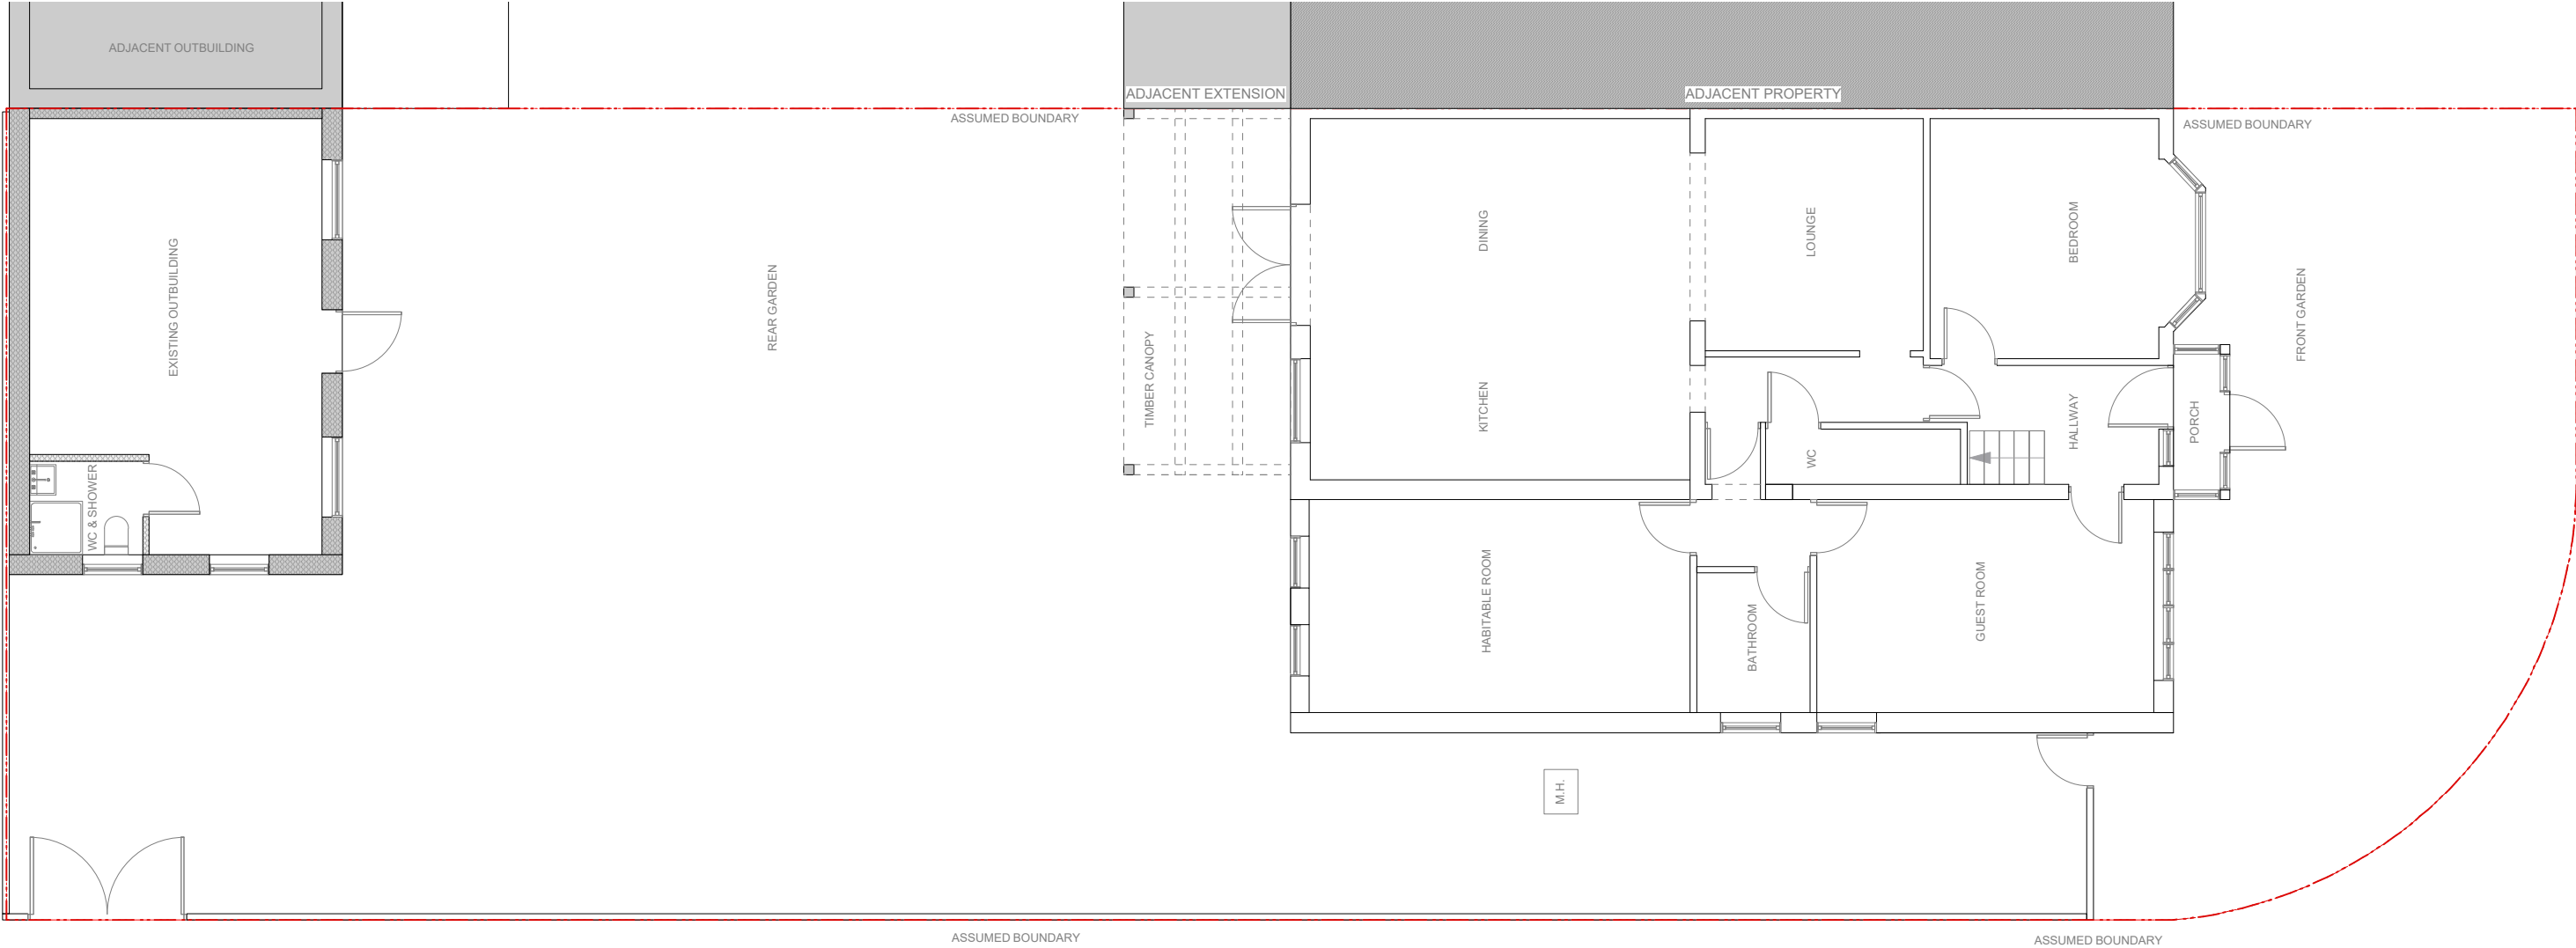


1
EX-10

GROUND FLOOR PLAN
Scale: 1/100


Revision.	Description
-----------	-------------

Project: 56 Colbrook Avenue UB3 1TQ		
Drawing Title: Existing Plans		
Dwg no: 0185-EX-10	Revision. C1	Date: 11.11.2023
Scale: 1:100@α3p	Drawn by:	Checked by:

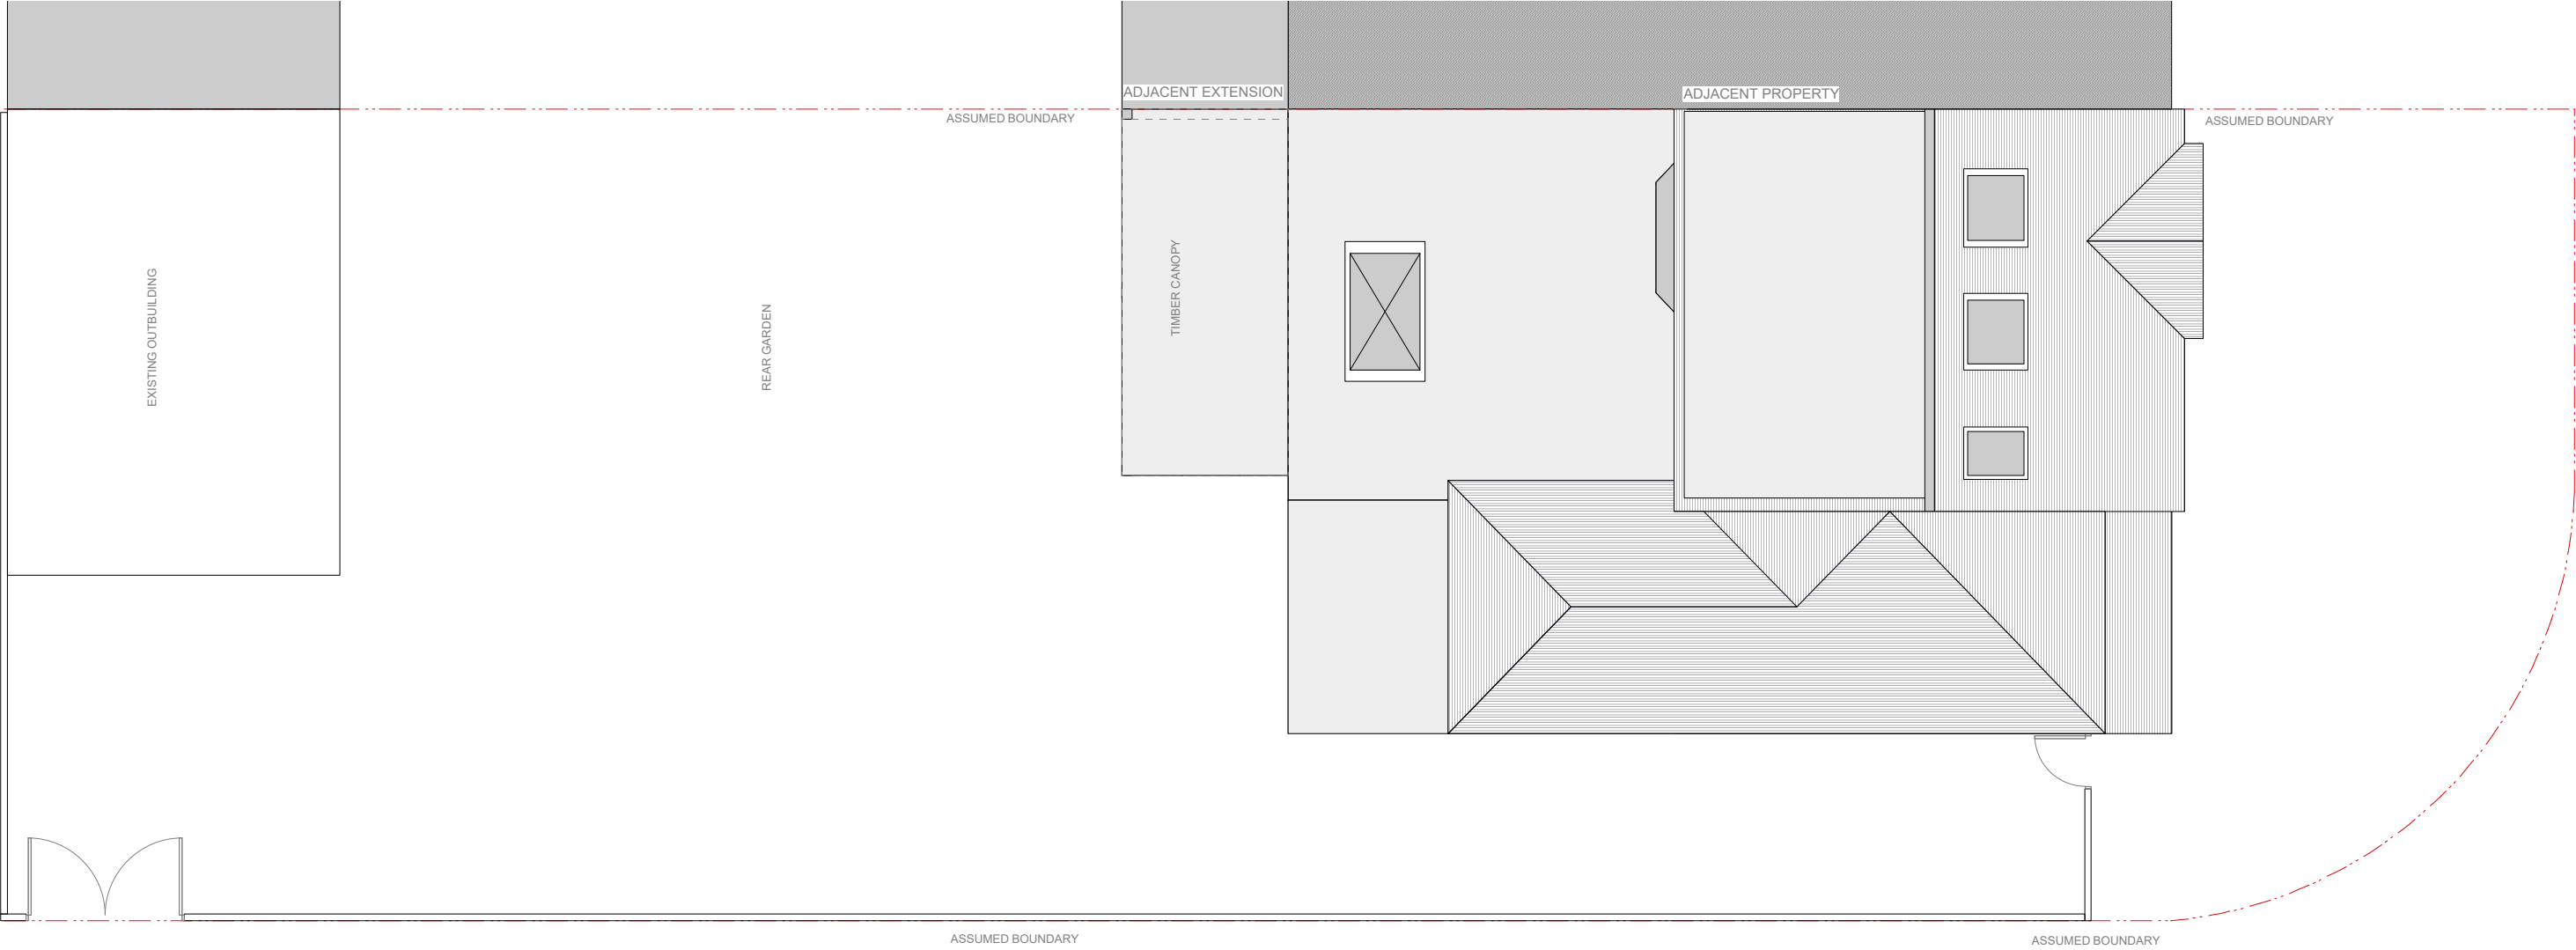


1
EX-10

ROOF FLOOR PLAN
Scale: 1/100

 

Revision.	Description
-----------	-------------

Project: 56 Colbrook Avenue UB3 1TQ		
Drawing Title: Existing Plans		
Dwg no: 0185-EX-12	Revision. B	Date: 11.11.2023
Scale: 1:100@A3p	Drawn by:	Checked by:

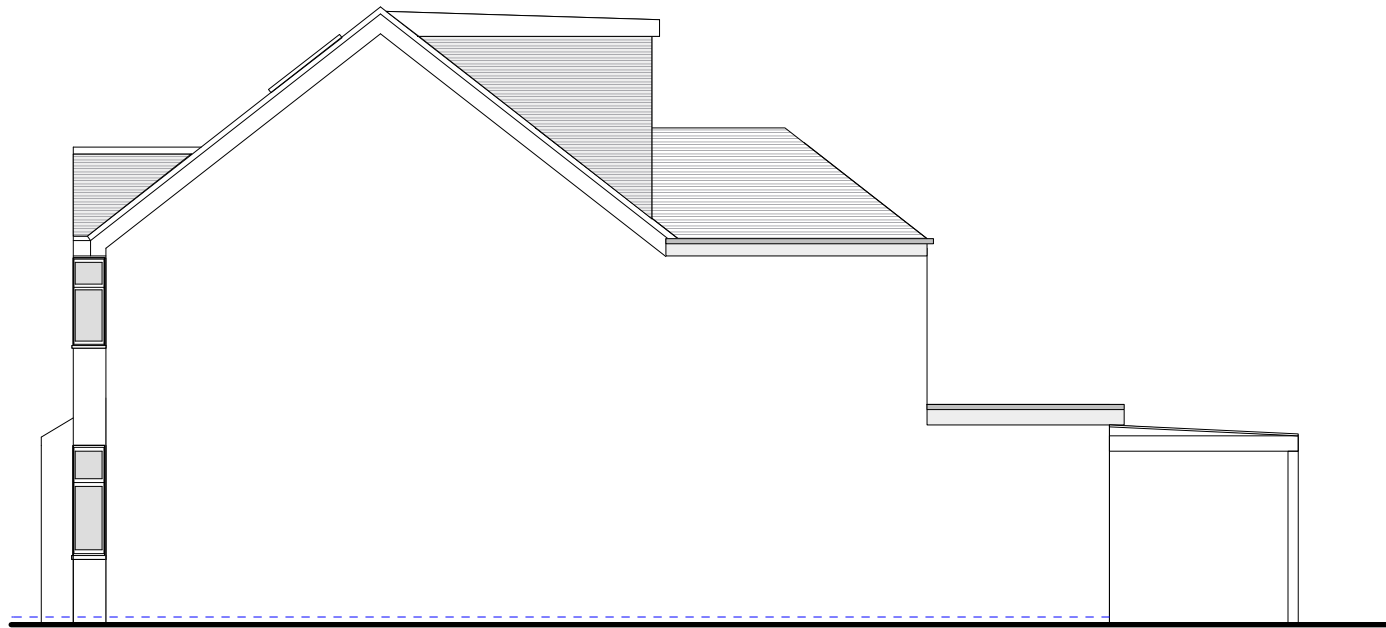

1
EX-20

SIDE ELEVATION PLAN
Scale: 1/100



1
EX-20

FRONT ELEVATION PLAN
Scale: 1/100



1
EX-20

SIDE ELEVATION PLAN
Scale: 1/100



1
EX-20

REAR ELEVATION PLAN
Scale: 1/100

0 1 2 3 4 5M

ASSUMED BOUNDARY

ASSUMED BOUNDARY

Revision.	Description
-----------	-------------

Project: 56 Colbrook Avenue UB3 1TQ		
Drawing Title: Existing Plans		
Dwg no: 0185-EX-20	Revision. B	Date: 25.11.2023
Scale: 1:100@A3p	Drawn by:	Checked by: