


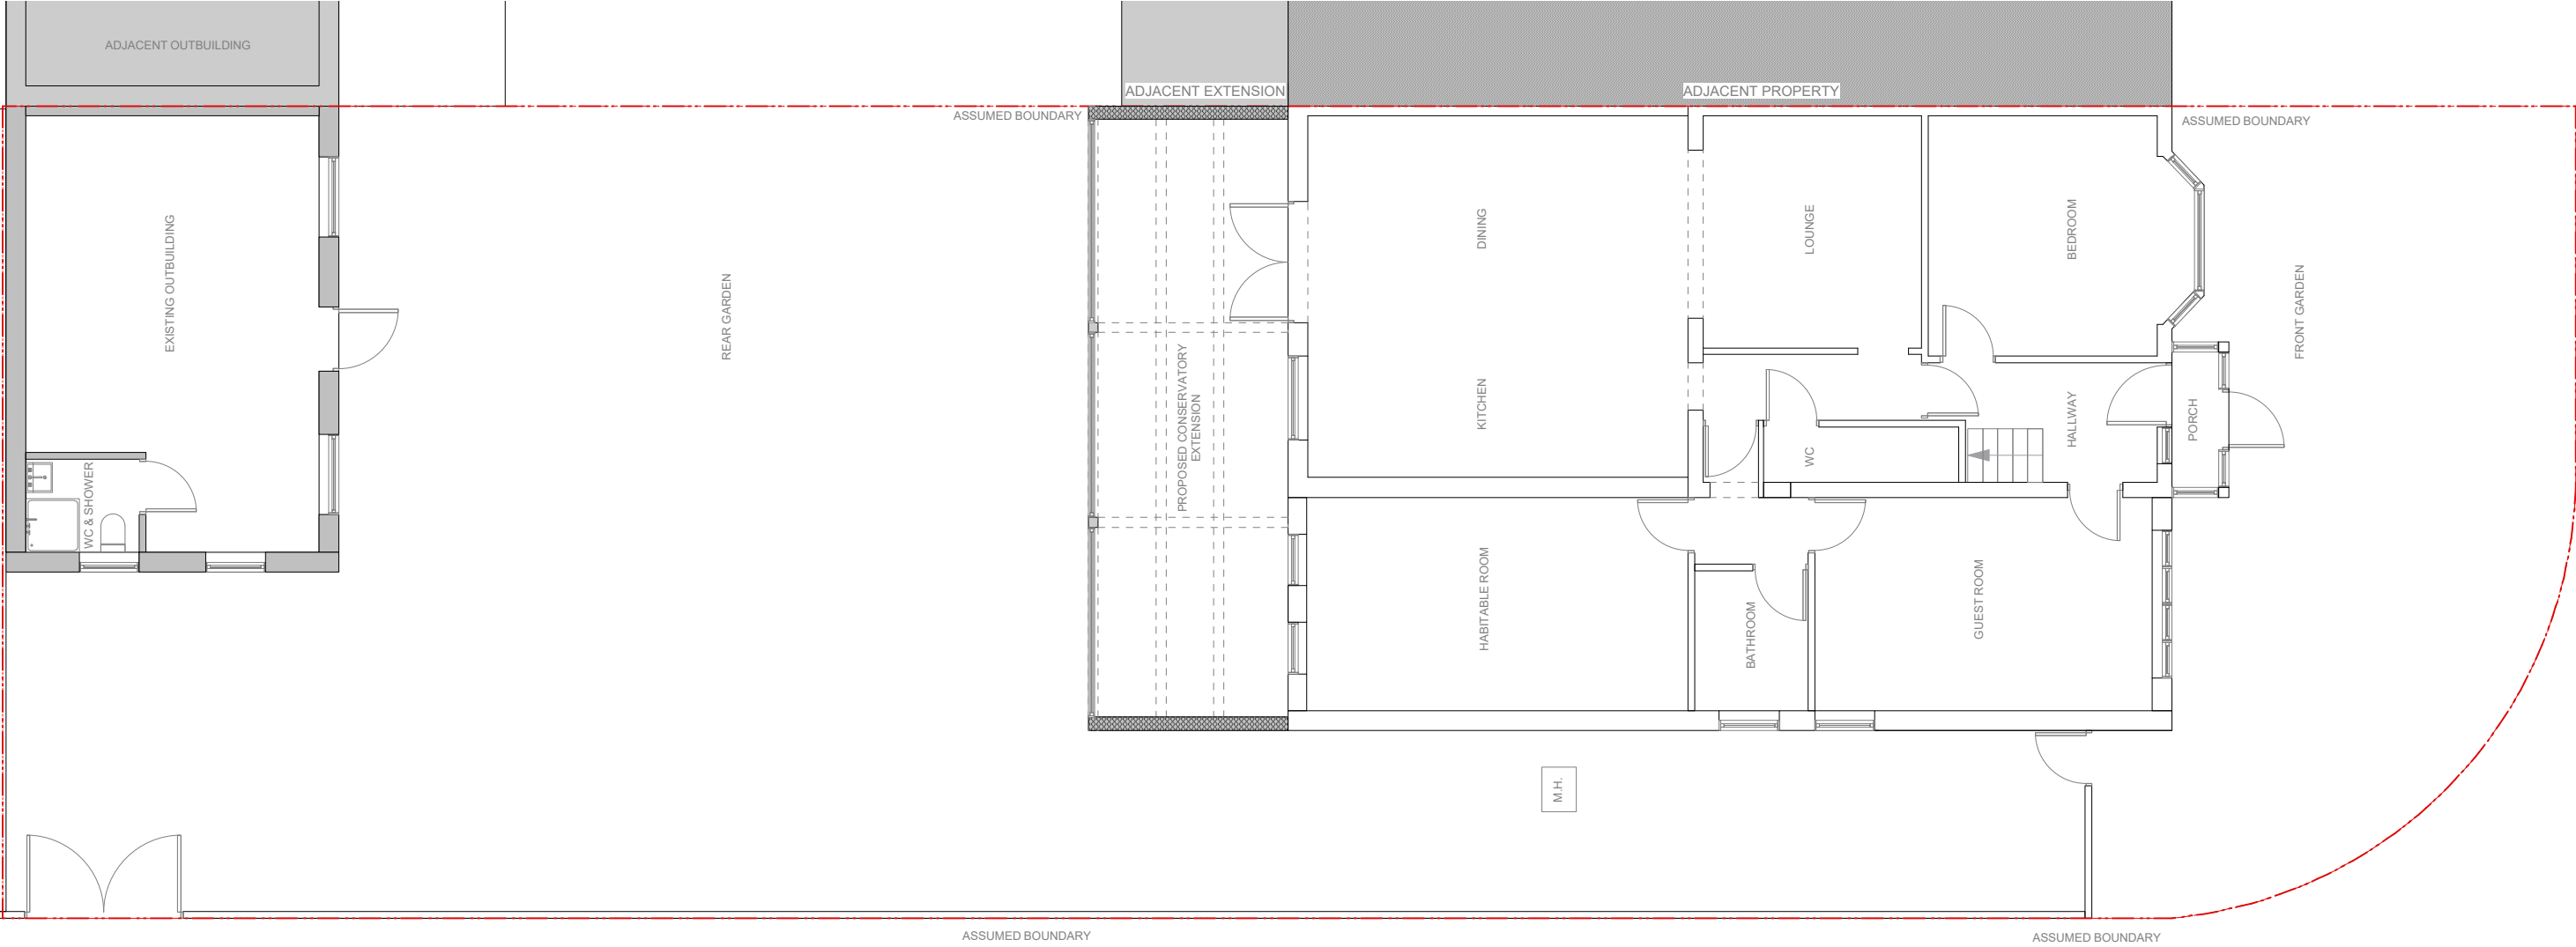


1
EX-10


GROUND FLOOR PLAN
Scale: 1/100

Revision.	Description
-----------	-------------

Project: 56 Colbrook Avenue UB3 1TQ		
Drawing Title: Proposed Plans		
Dwg no: 0185-PR-10	Revision. D	Date: 20.08.2024
Scale: 1:100@A3p	Drawn by:	Checked by:

 

NOTE: ALL PROPOSED
MATERIALS TO MATCH
EXISTING

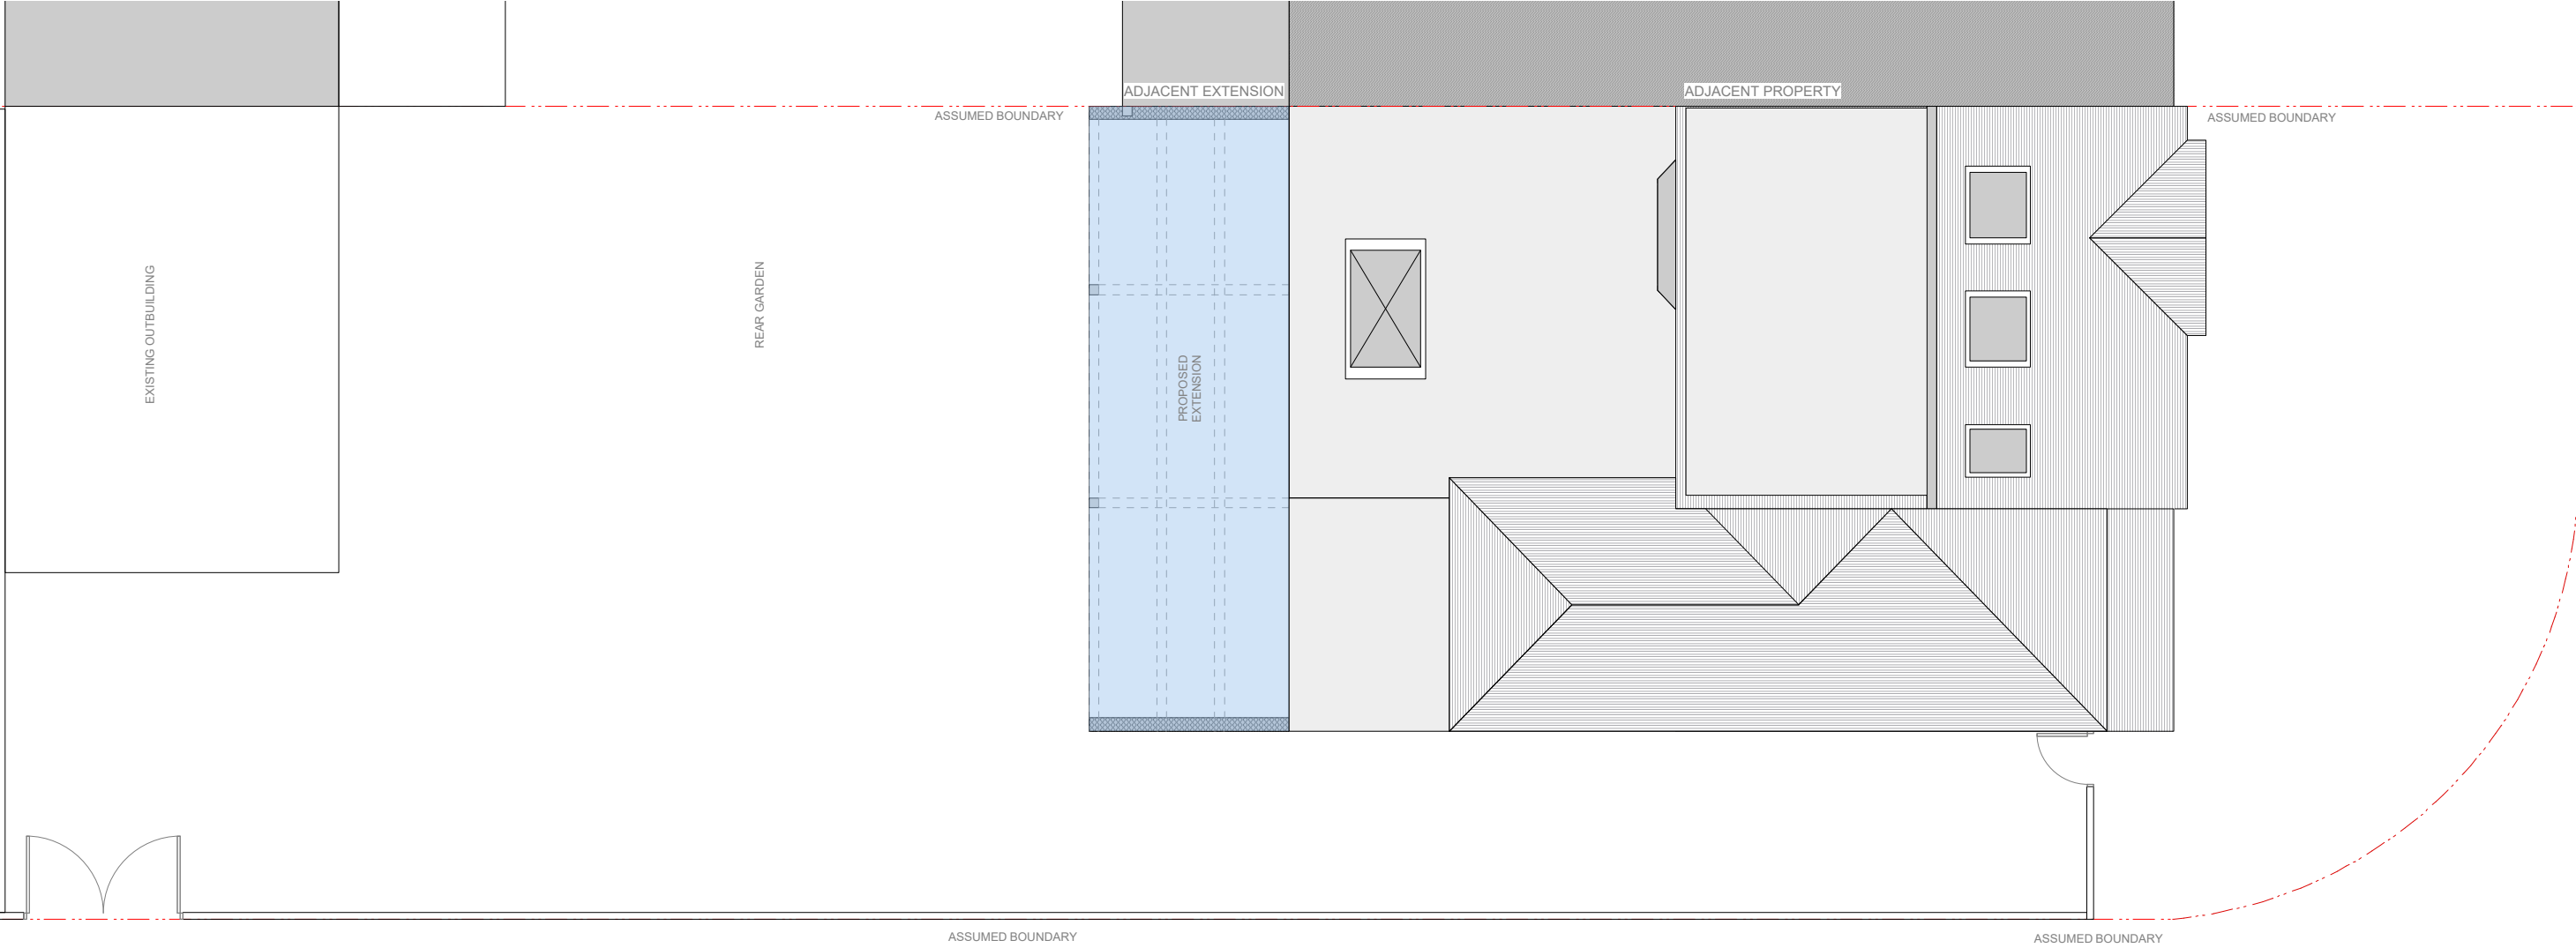



Revision.	Description
-----------	-------------

1
EX-10

ROOF FLOOR PLAN
Scale: 1/100

Project: 56 Colbrook Avenue UB3 1TQ		
Drawing Title: Proposed Plans		
Dwg no: 0185-PR-10	Revision: D	Date: 11.11.2023
Scale: 1:100@A3p	Drawn by:	Checked by:

 

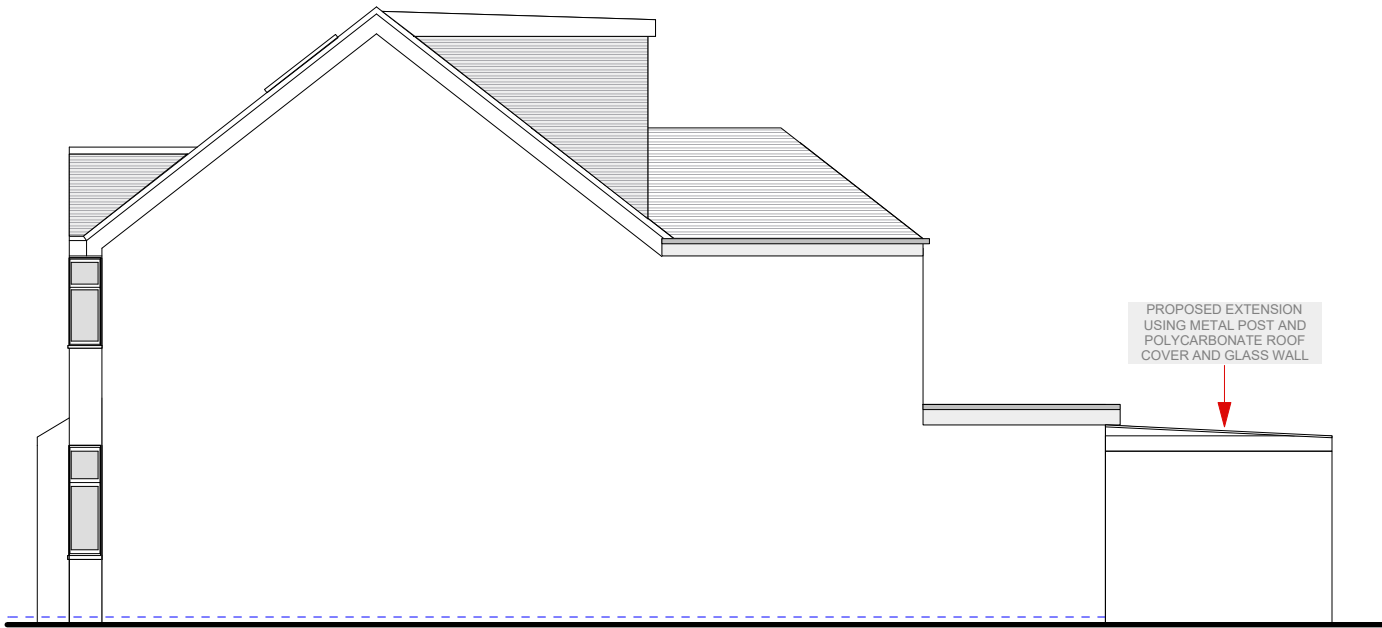


1
EX-20

SIDE ELEVATION PLAN
Scale: 1/100



1
EX-20

FRONT ELEVATION PLAN
Scale: 1/100

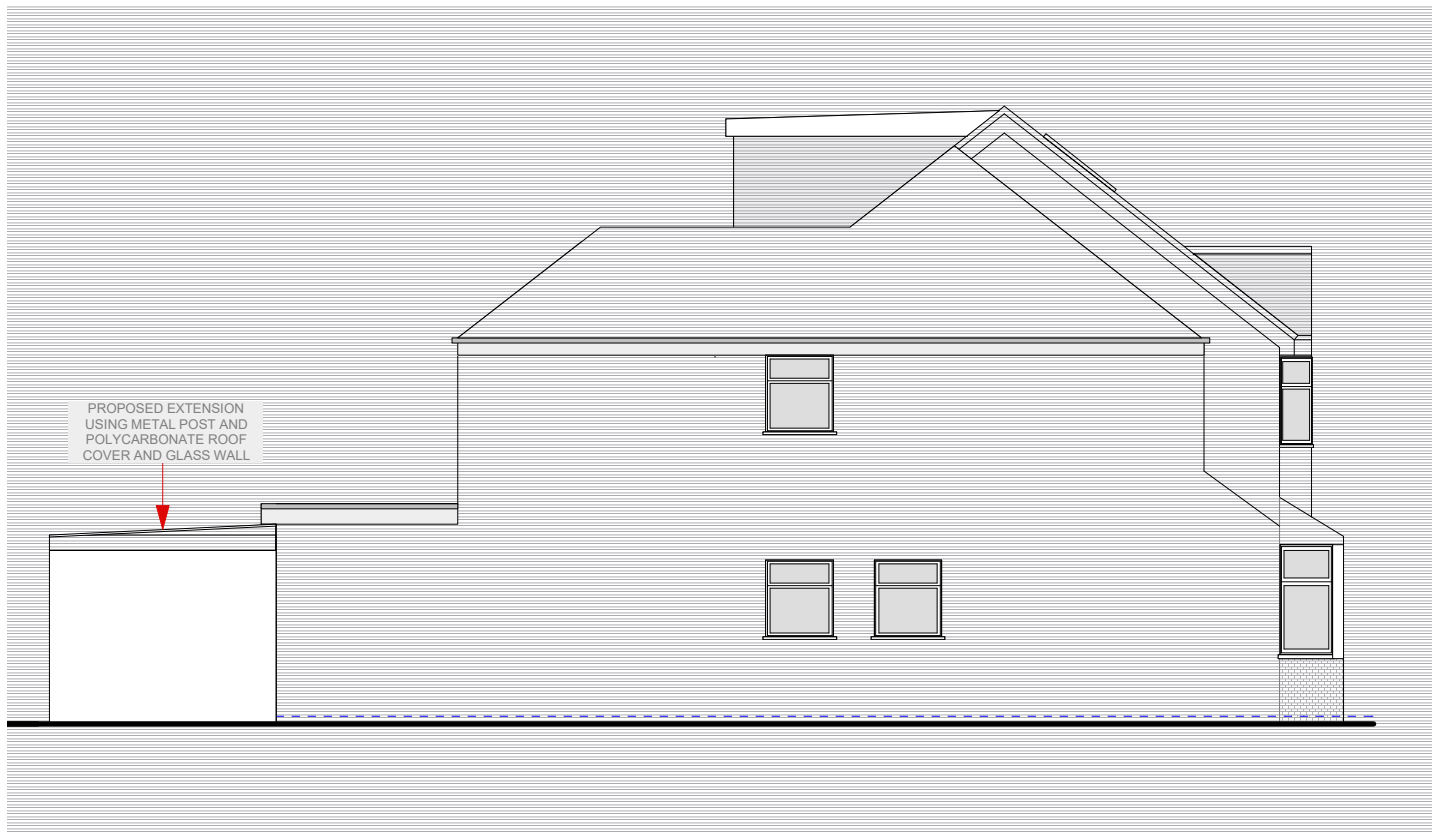

EX-20

Scale: 1/100



1
EX-20

REAR ELEVATION PLAN
Scale: 1/100

NO ALTERATIONS TO STREET SCENE

ASSUMED BOUNDARY

NOTE: ALL PROPOSED MATERIALS TO MATCH EXISTING

0 1 2 3 4 5M

Revision.	Description
-----------	-------------

Project: 56 Colbrook Avenue UB3 1TQ		
Drawing Title: Proposed Plans		
Dwg no: 0185-PR-20	Revision. D	Date: 25.11.2023
Scale: 1:100@A3p	Drawn by:	Checked by: