



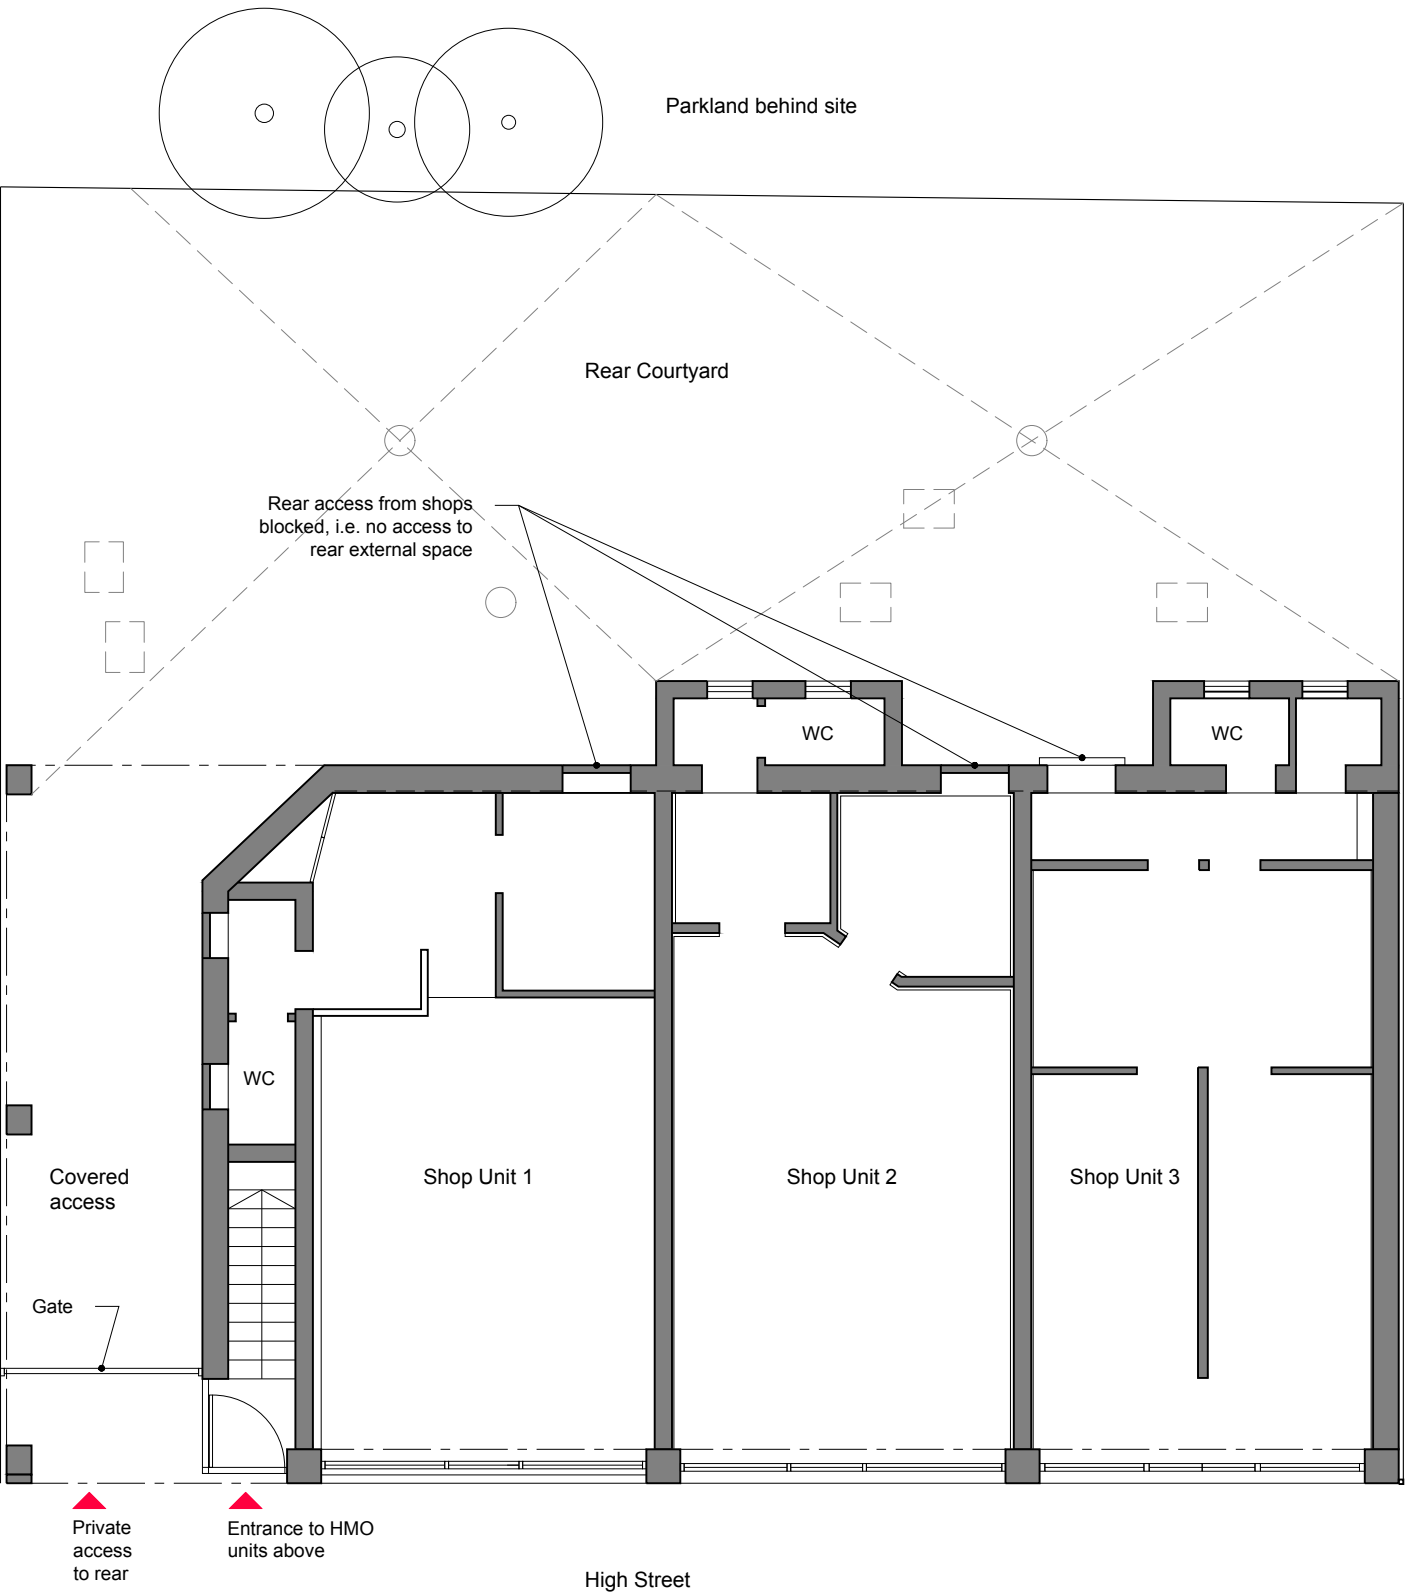


EXISTING GROUND FLOOR PLAN

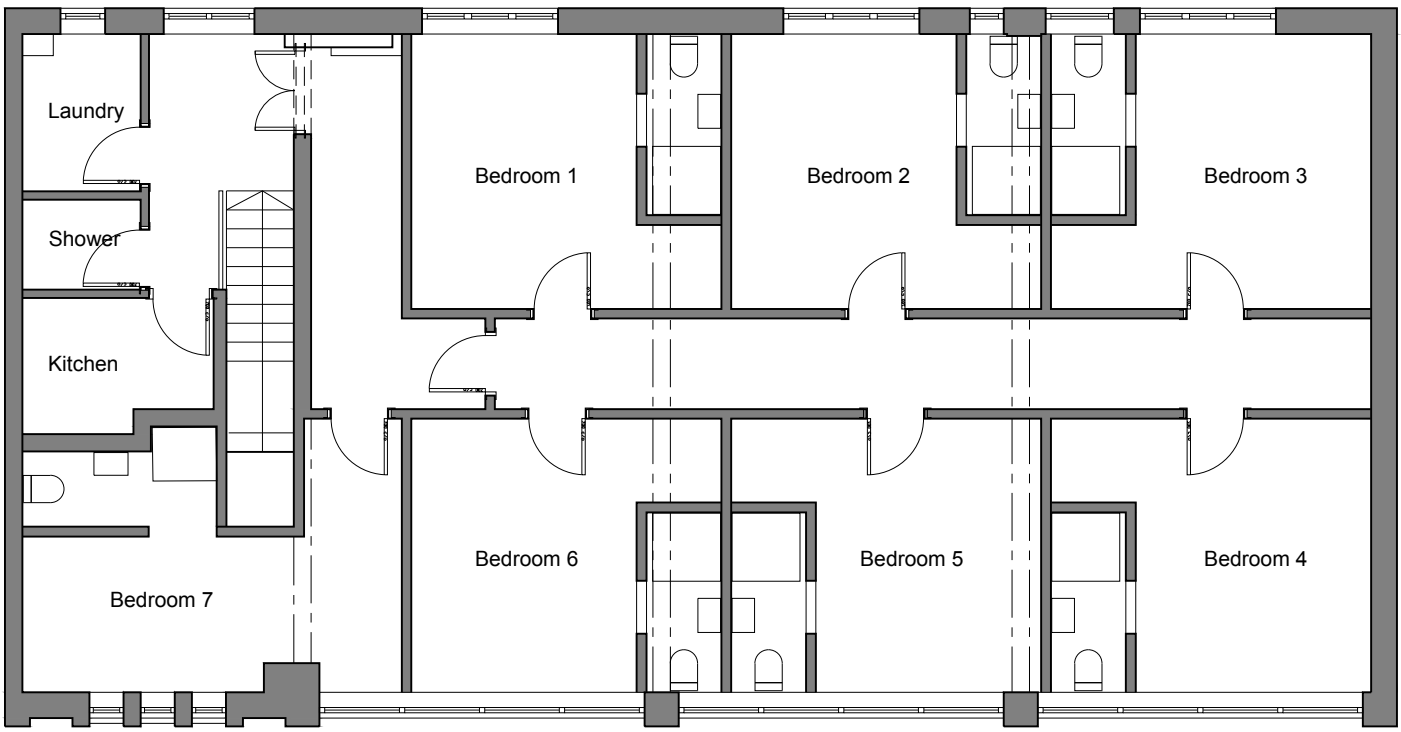

EXISTING FIRST FLOOR PLAN

Notes:

 

Existing Fabric

General: 1. Do not scale drawings. Dimensions govern. 2. All dimensions are in millimeters unless noted otherwise. 3. All dimensions shall be verified on site before proceeding with the work. 4. Architect shall be notified in writing of any discrepancies.

/	15.07.21	Planning Issue	Drawing Title	Caitriona Casey - Architect caitriona@caitrionacasey.com +44 (0)7843958169		
			EXISTING GROUND + FIRST FLOOR PLAN			
			Client	Issue Date	Scale @ A3	Scale @ A1
			N. Chawla	15.07.21	1:100	1:50
			Job Title	Drawing No	Rev	Status
			2114 166 High Street, Yewlsey UB7 7BE	2114 02.01	/	PLANNING