


PROPOSED SECOND FLOOR PLAN

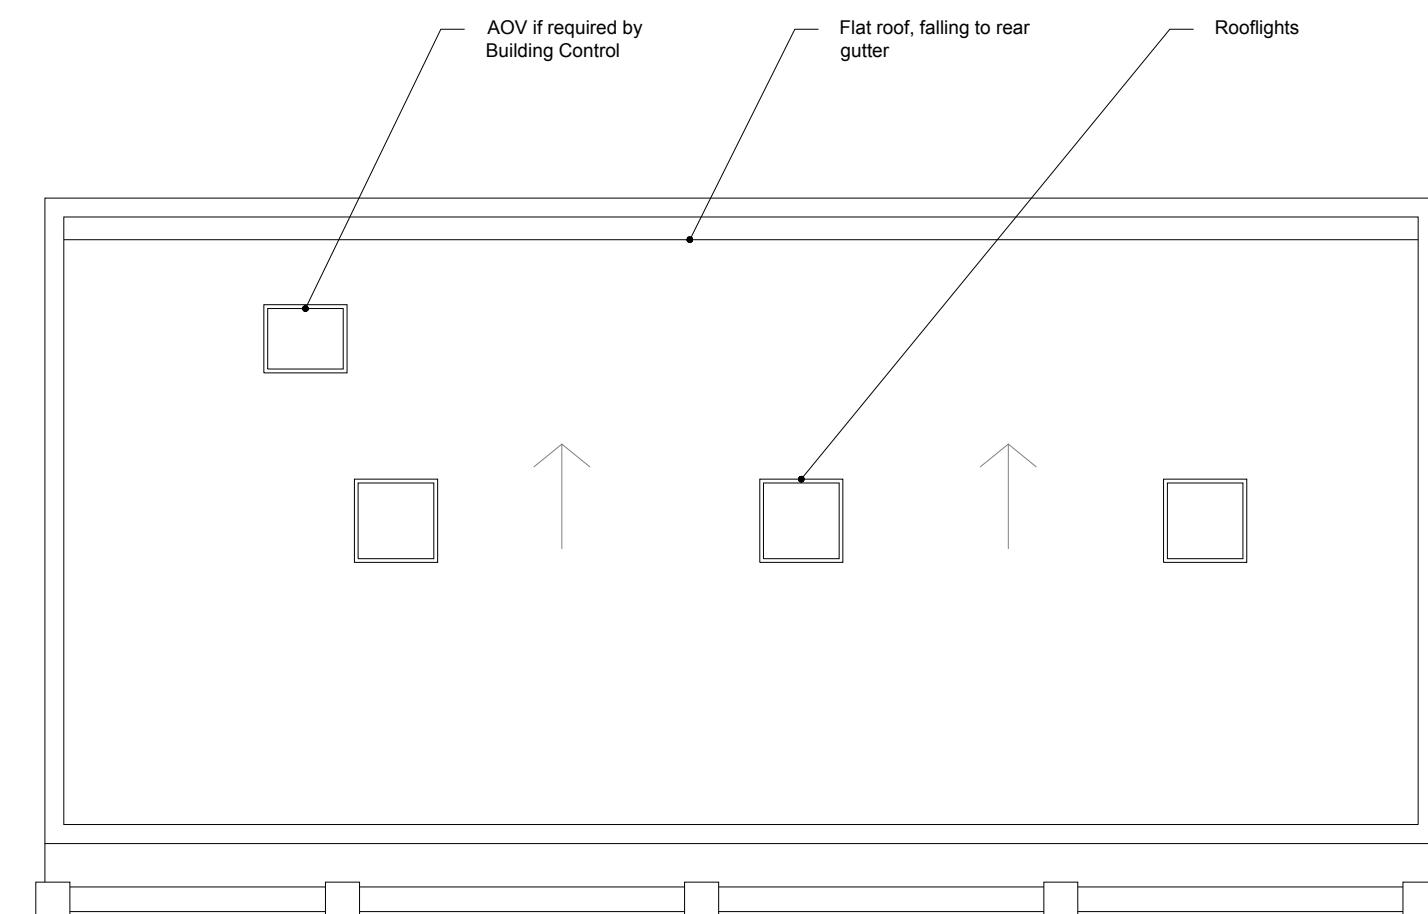

PROPOSED ROOF PLAN

Not

A horizontal scale bar with tick marks at 0m, 1m, and 2m. Below the bar, the text "Scale @ 1:100" is written.

Existing Fabric
Proposed Fabric

General: 1. Do not scale drawings. Dimensions govern. 2. All dimensions are in millimeters unless noted otherwise. 3. All dimensions shall be verified on site before proceeding with the work. 4. Architect shall be notified in writing of any discrepancy.

/	15.07.21	Planning Issue	Drawing Title			
A	15.09.22	Planning Update	PROPOSED SECOND FLOOR + ROOF PLAN	Caitríona Casey - Architect caitrona@caitronacasey.com +44 (0)7843958169		
			Client N. Chawla	Issue Date 15.09.22	Scale @ A3 1:100	Scale @ A1 1:50
			Job Title 2114 166 High Street, Yiewsley UB7 7BE	Drawing No 2114 03.02	Rev A	Status PLANNING