


Prior Approval not required

Existing Extension


Corner Infill

2 New Bidding doors
1 new window

All New Materials To Match Existing

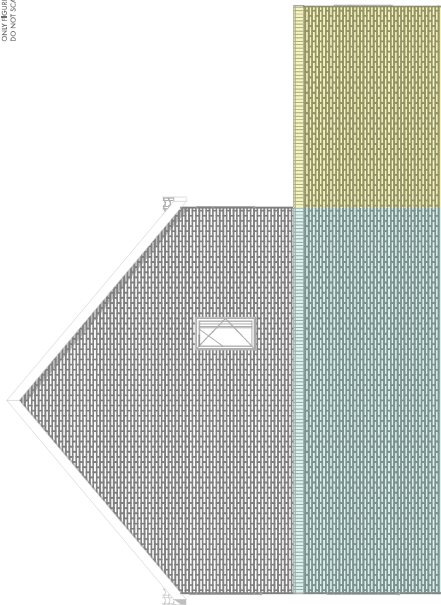

Rear Rear Elevation 1:100

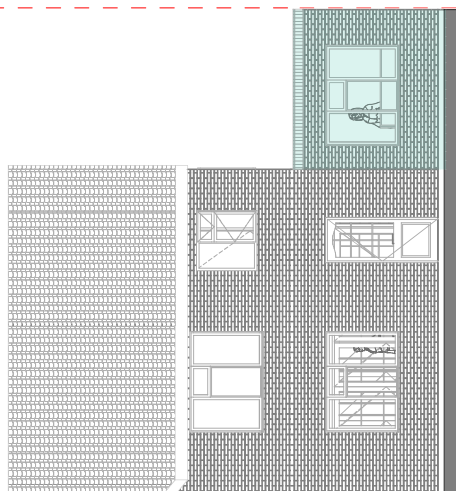

Front
Front Elevation
1:100

	Unit 7, Progress Business Centre, White Parkway, Salford, SL1 6QQ, England	Job JOEL STREET 282 JOEL STREET PINNER HA5 2PY England	Job No 21/JSP	Drawing Proposed Elevations	Drawing No PR-HWN-101	Revision E	Project Status PLANNING APPLICATION	Project Name				
			Date 05/05/2022						Client SEATAL & RUPAL	Drawn by JM	Checked by JM	Scale 1:100@A3
			