



PROPOSED

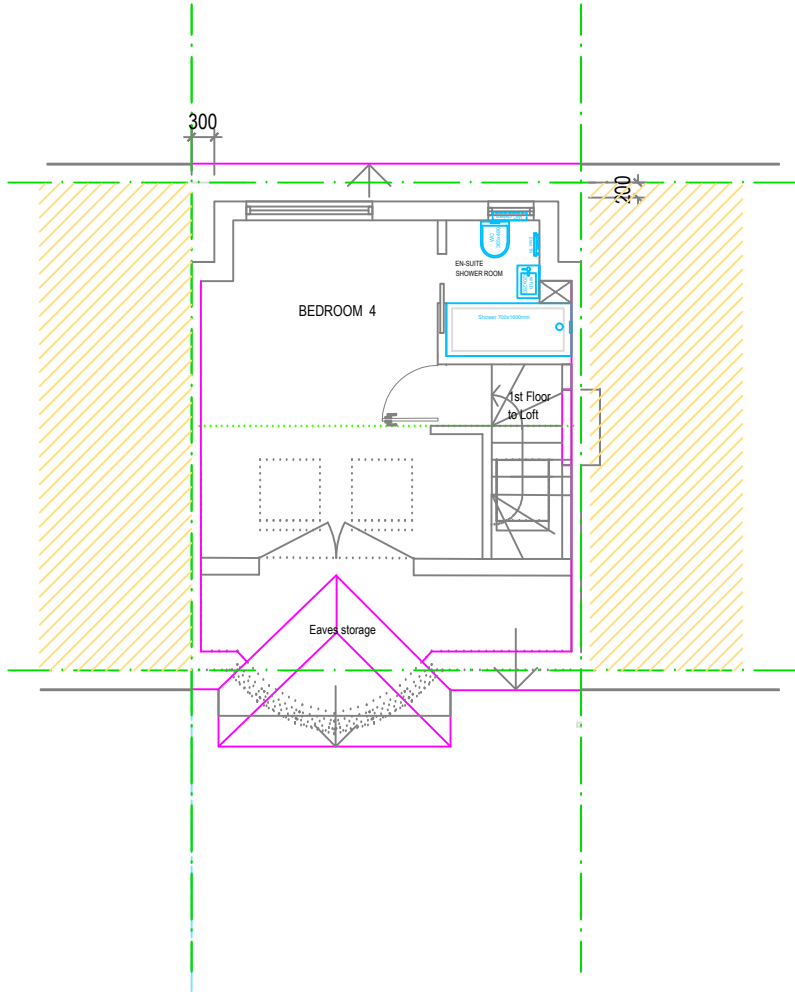

LOFT PLAN
Scale 1:100 @ A3

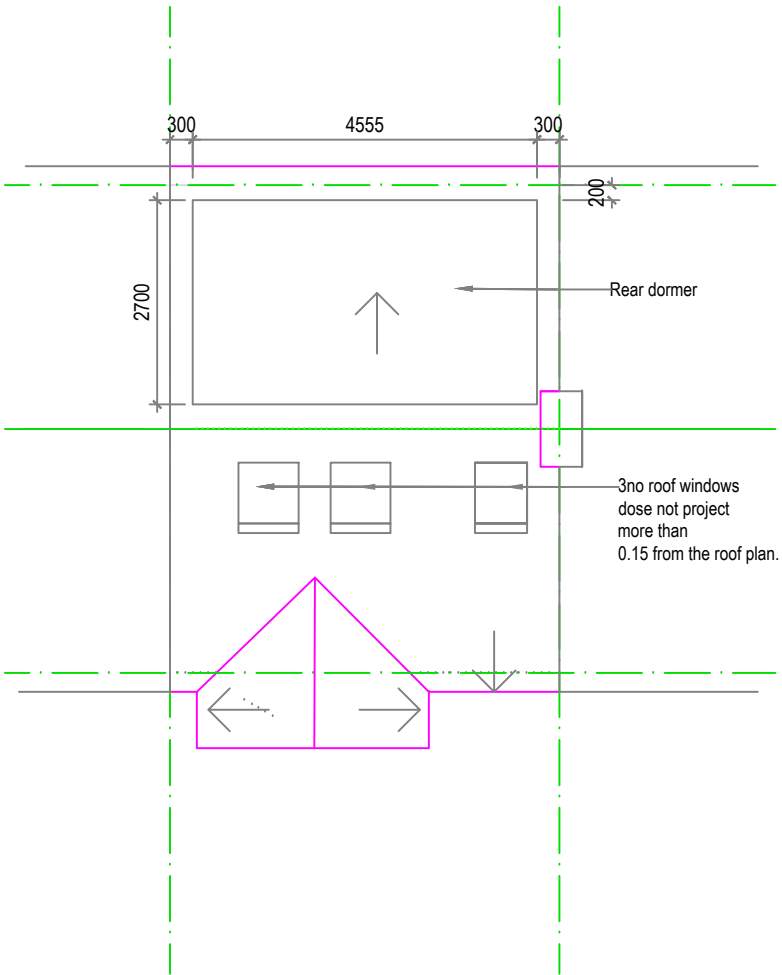


ROOF PLAN
Scale 1:100 @ A3

ROOF EXTENSION
APPLIED FOR UNDER
PERMITTED DEVELOPMENT

$V = 1/2 D \times E \times F$
D= 4.555 m
E= 1.800 m
F= 2.700 m

V= 11.06 m3

 

Rev	Desc	By	Date	Ch
REVISIONS				

arkluta

15 Ashfield Road
London
W3 7JE

Tel (+ 44) 0208 743 5600
Mob (+ 44) 077 69811452
E-mail: arkluta@hotmail.co.uk

Project:
20 Exmouth Road
HA4 0UF
Client :
Title:
PROPOSED
LOFT & ROOF PLAN

Scale: 1:100@A3	Drawn by: GME
Date: APRIL 2022	Checked by: LV
Drawing No: 6-BW-06	Rev: .