



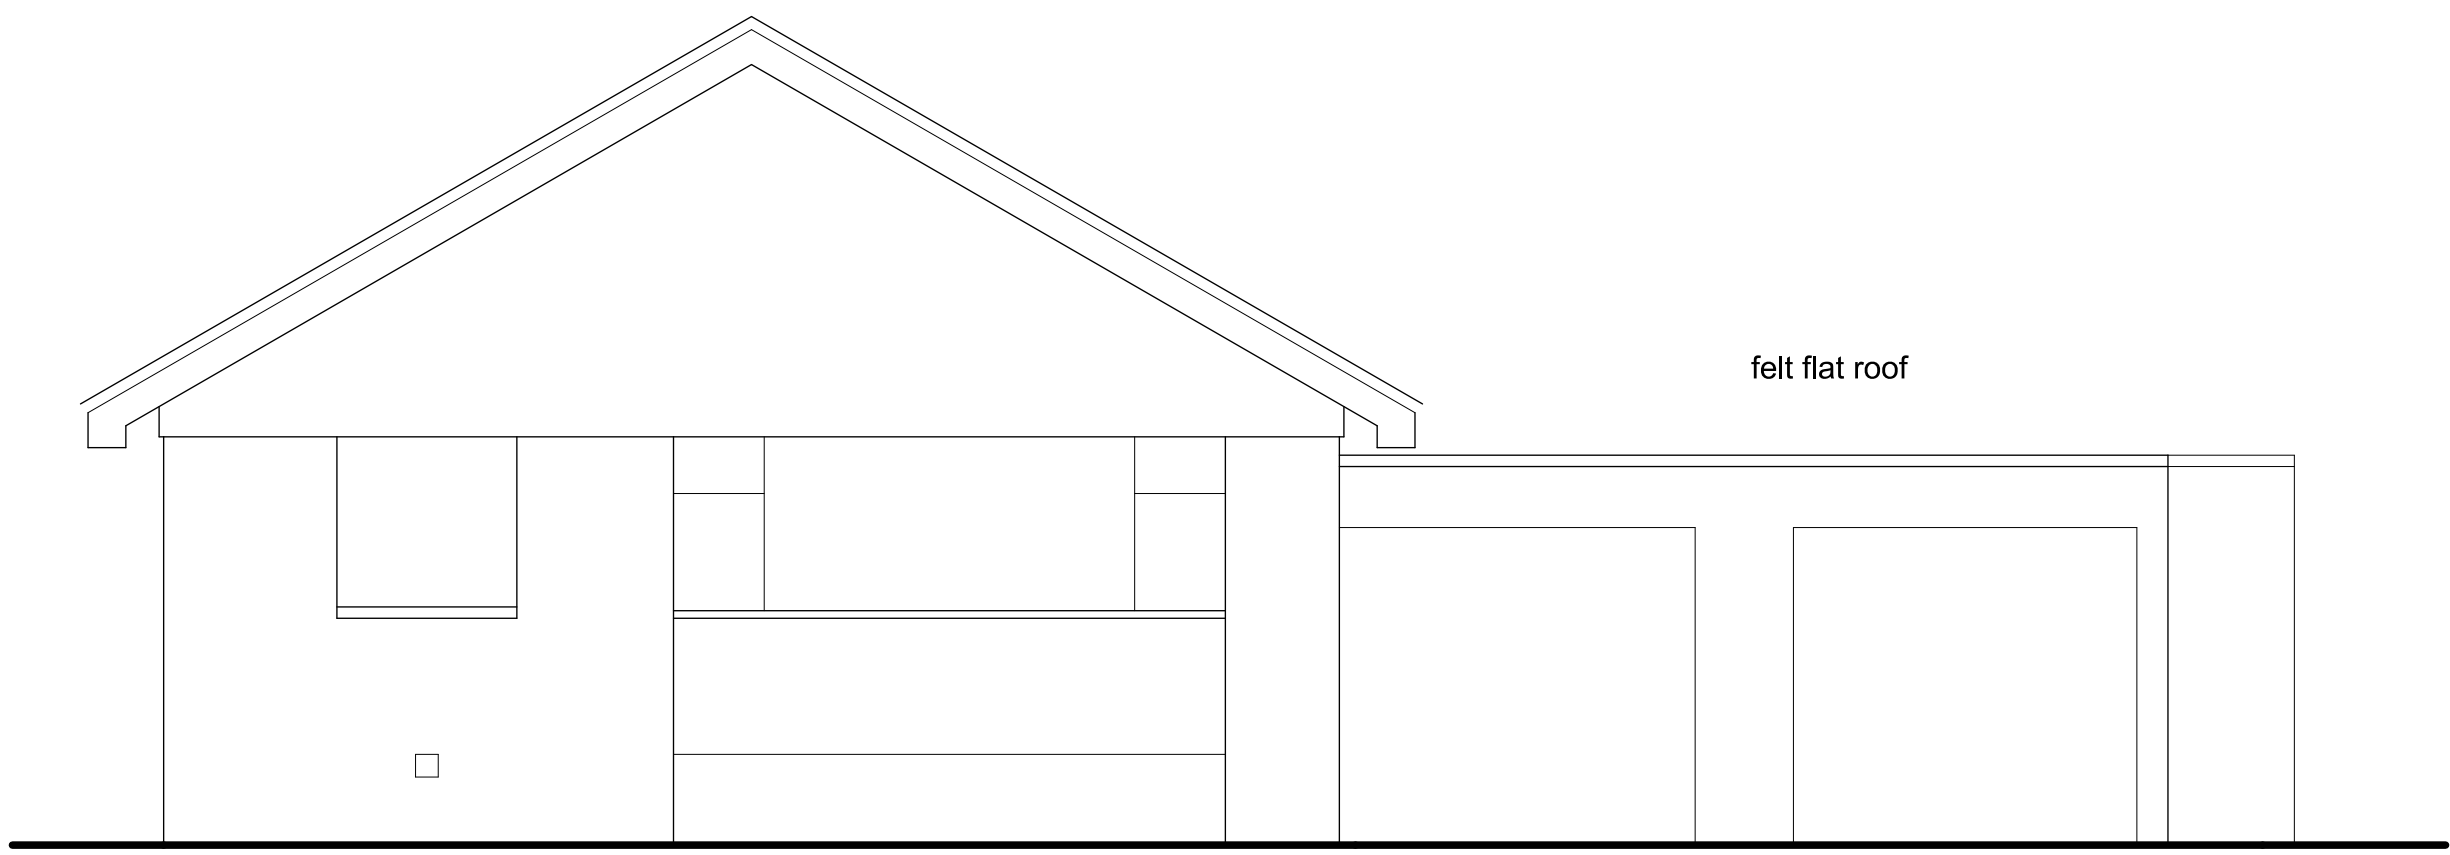

FRONT ELEVATION

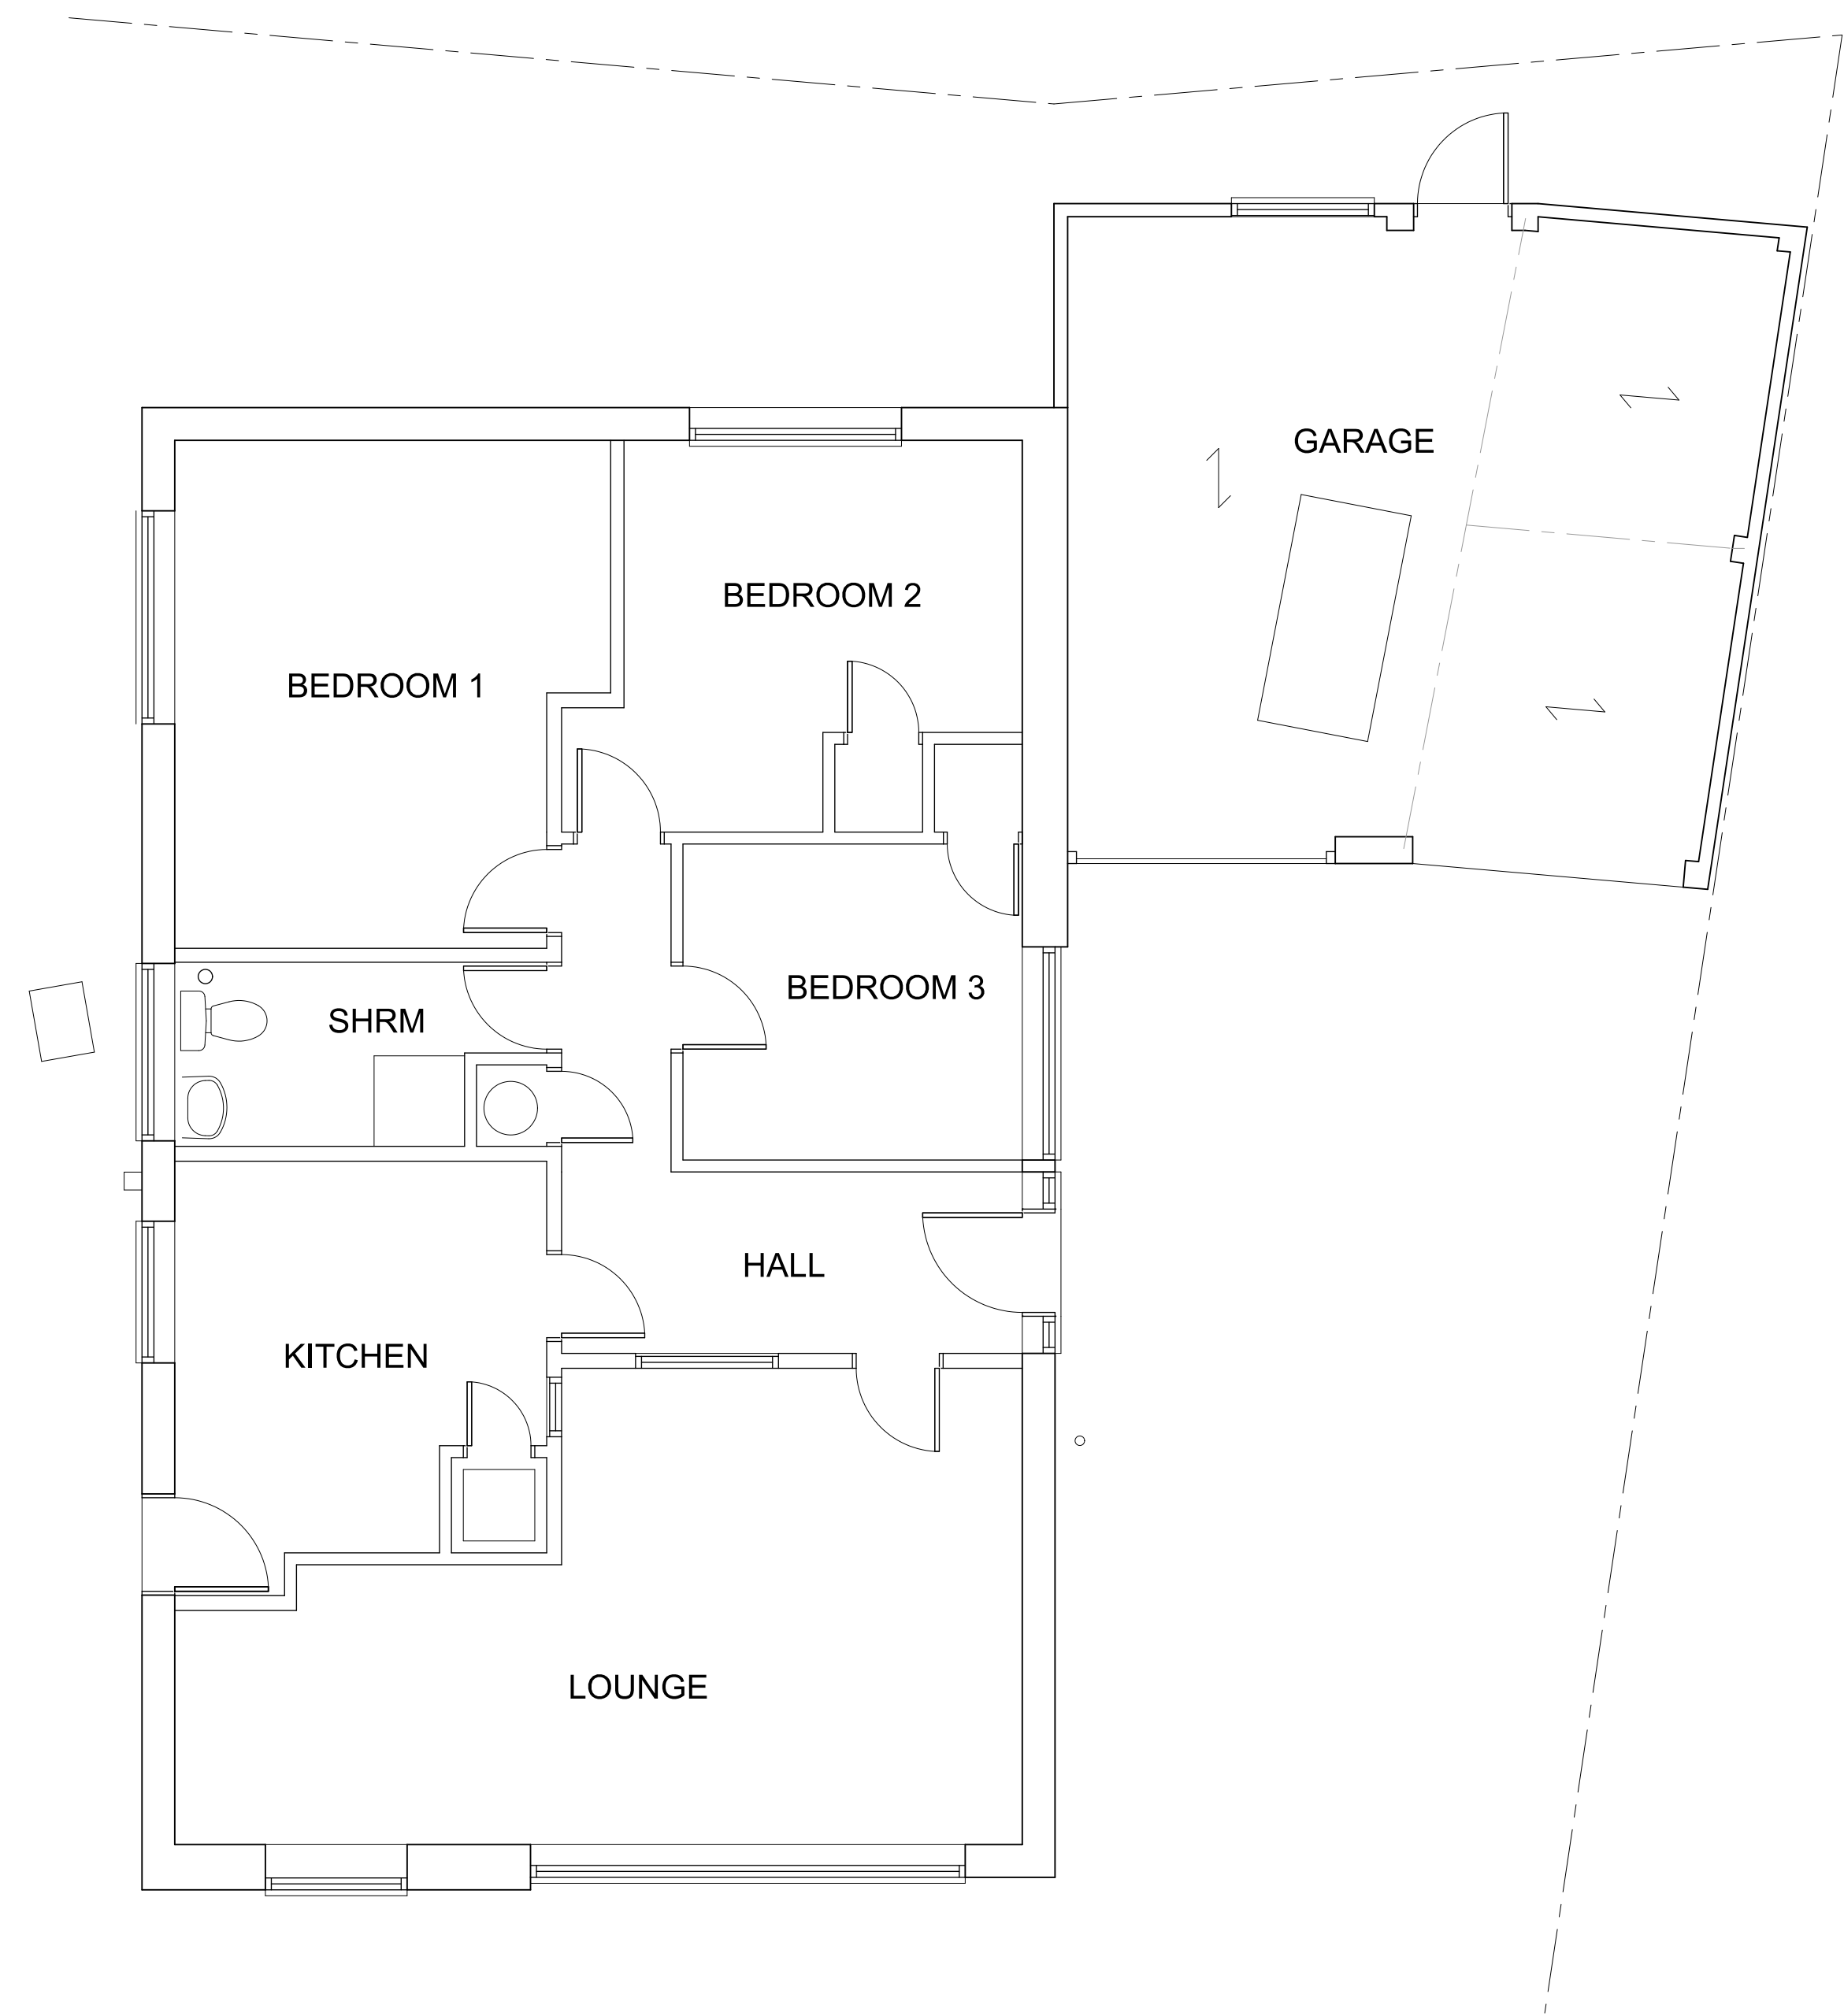


GROUND FLOOR PLAN

concrete interlocking roof tiles

facing brickwork
& timber panels


white windows

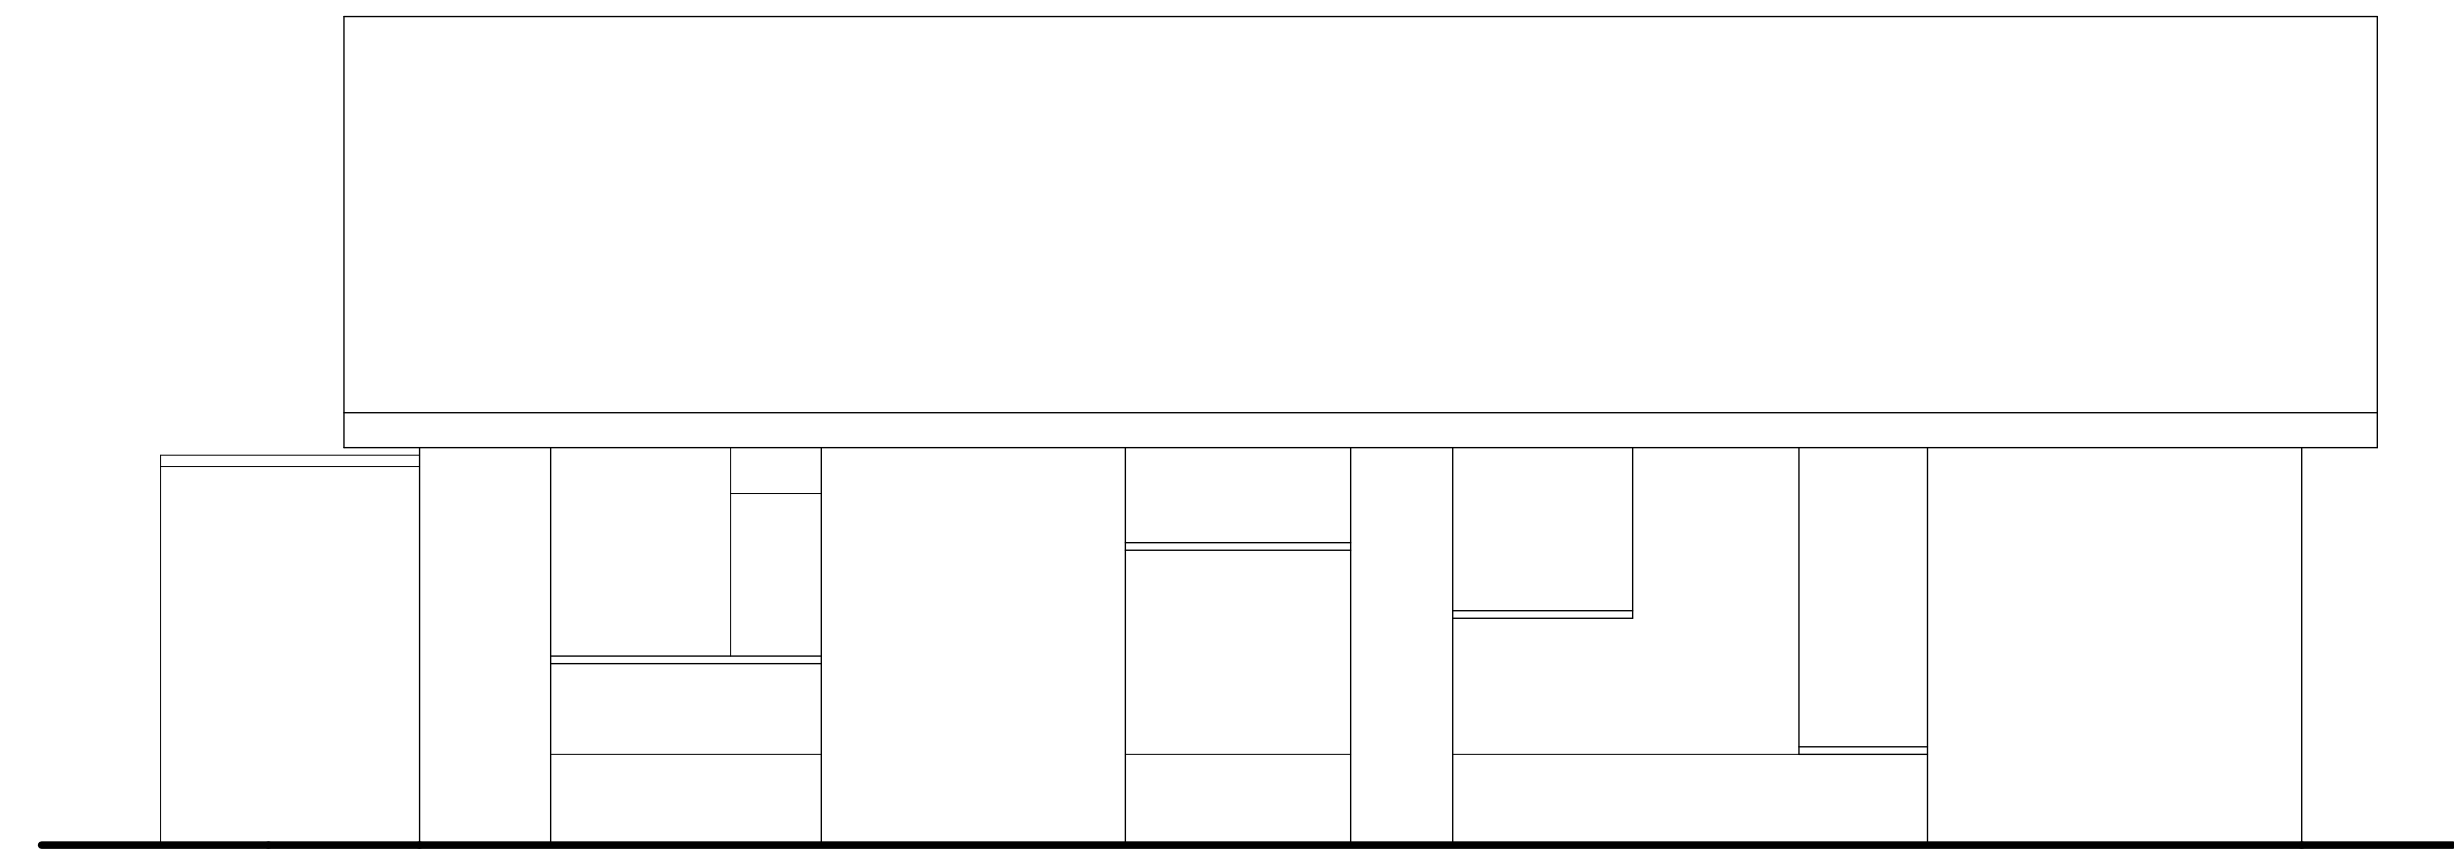


SIDE ELEVATION 1



SIDE ELEVATION 2

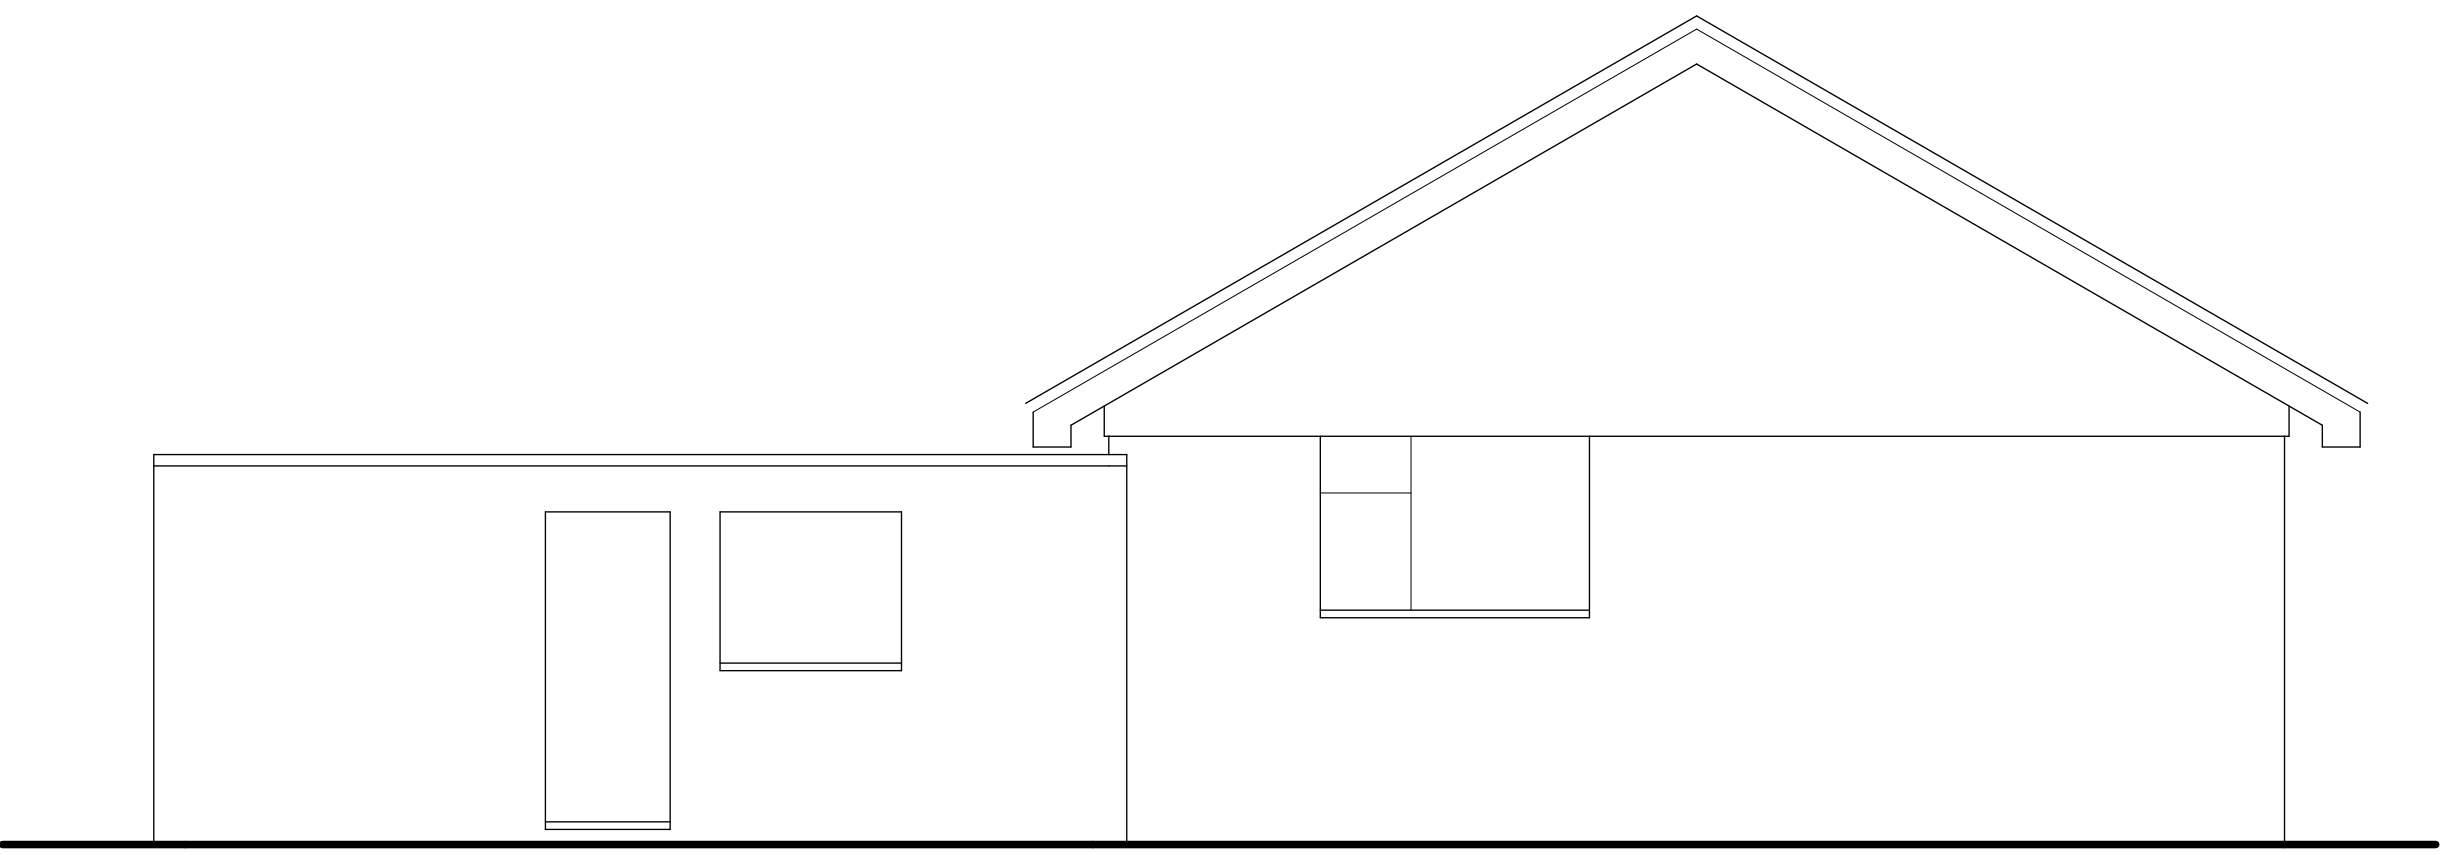

REAR ELEVATION

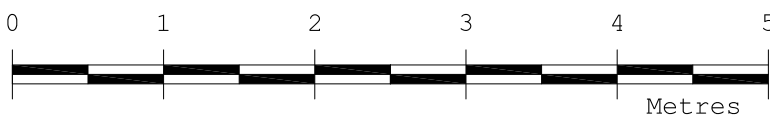

scale

Revision	Description	Date
This drawing must not be re-issued, loaned or copied without consent of M. Baldwin ©		
www.plansdesigned.co.uk Mark Baldwin (MRG, MCIOB, MCAT) CHARTERED SURVEYING & ARCHITECTURAL CONSULTANT Telephone : 01895 254456		
Client: Mrs. C. Girvan.		
Project: 1 CURZON PLACE, PINNER HA5 2TQ.		
Description: EXISTING PLANS & ELEVATIONS.		
Scale: 1:50 @ A1	Date: Mar 18	
Project No: MB / 3112 / 1	Rev. -	