




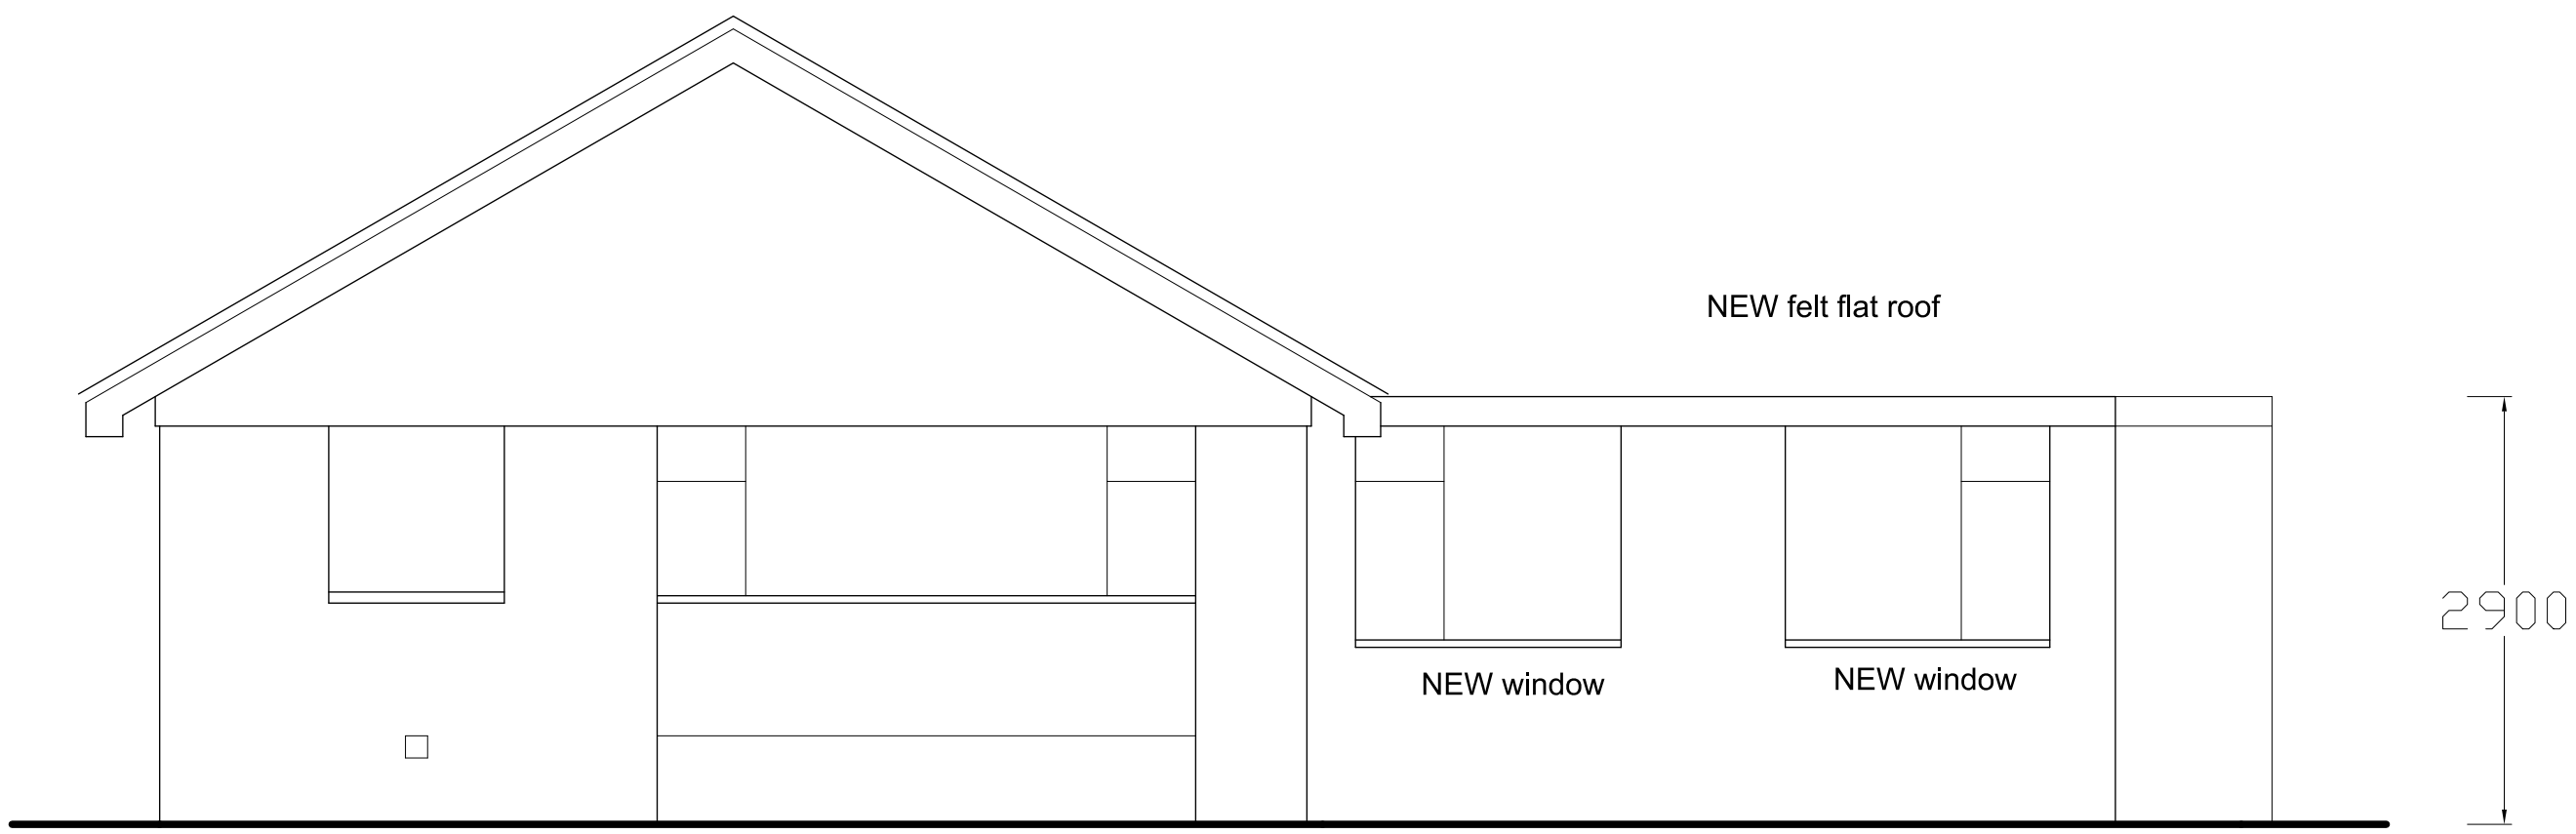


FRONT ELEVATION

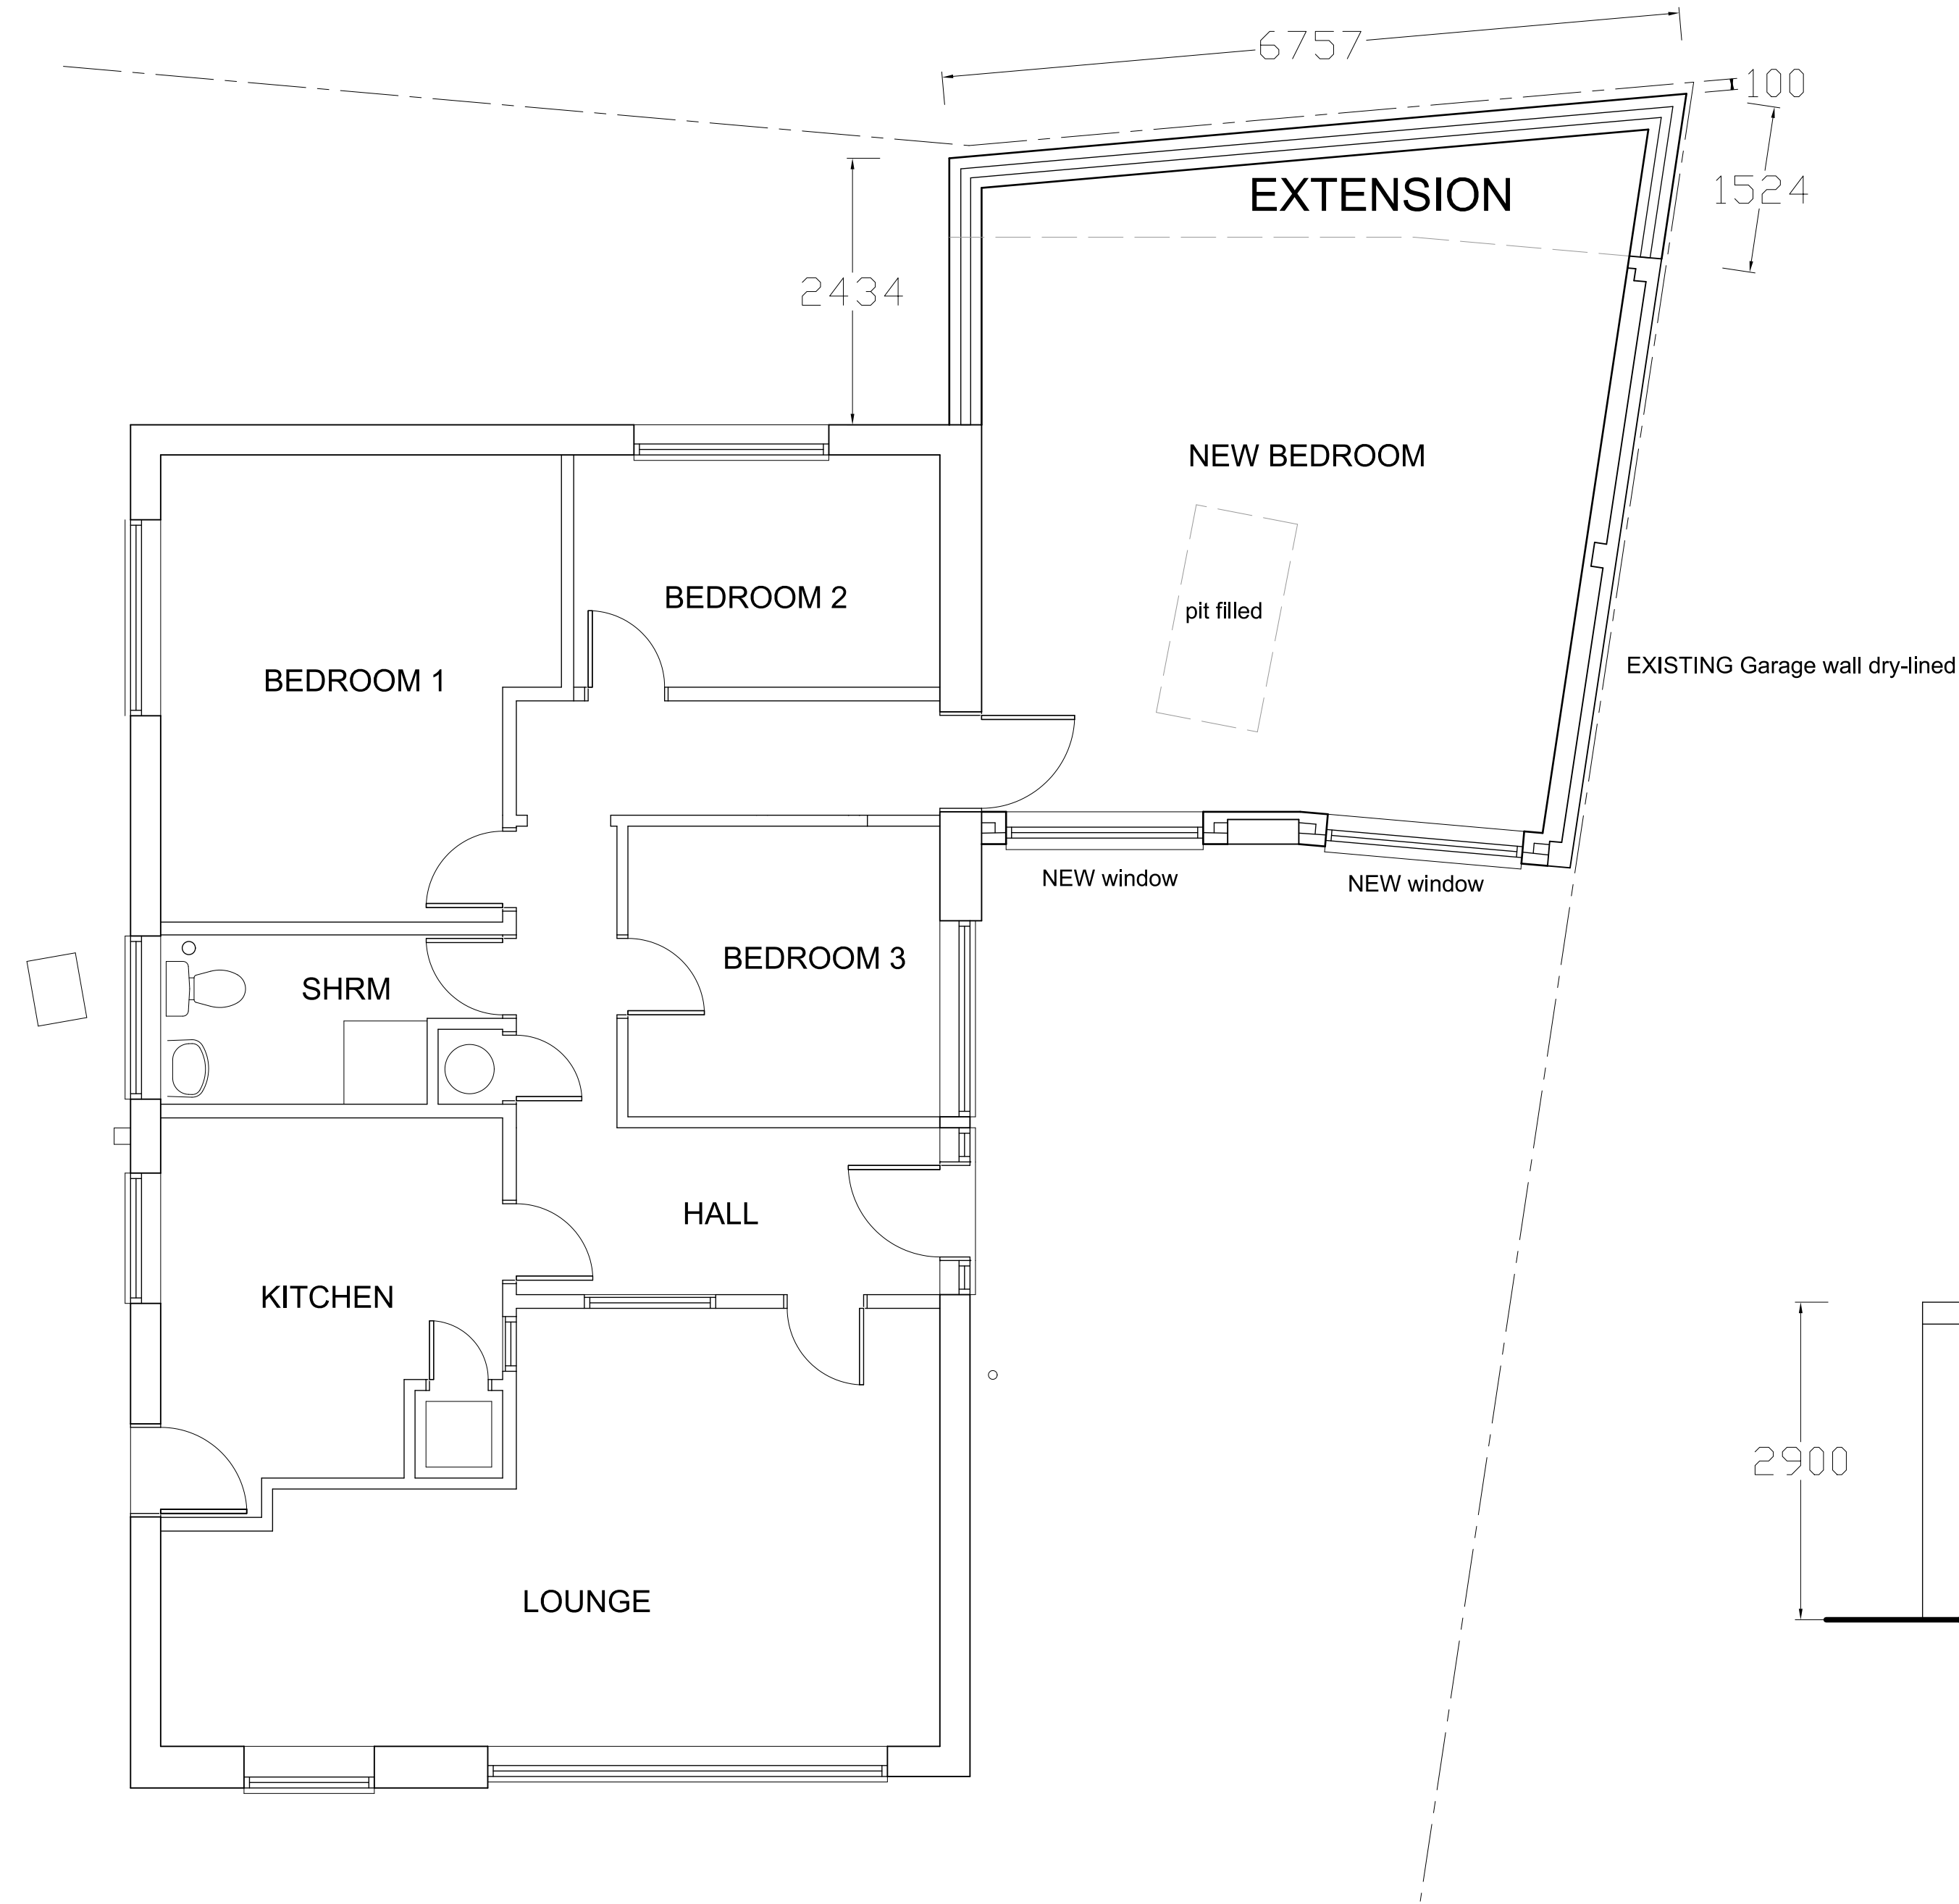


GROUND FLOOR PLAN

 


scale

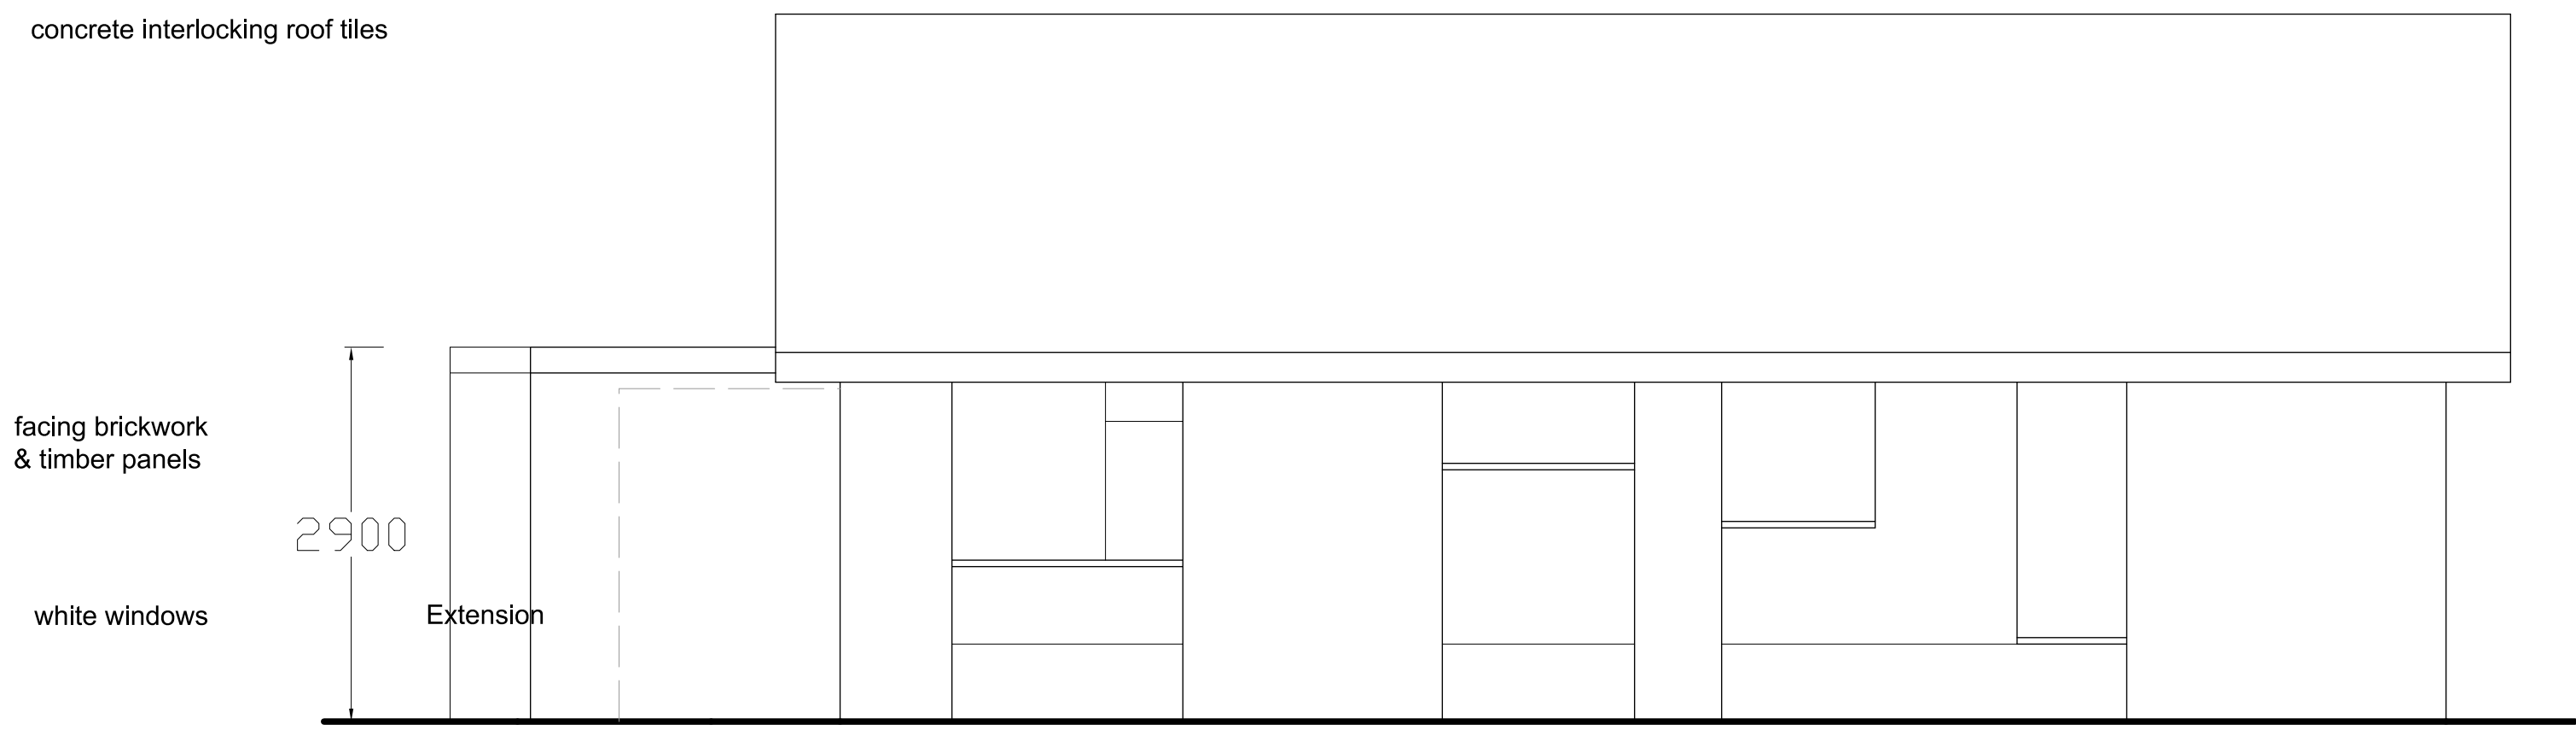

SIDE ELEVATION 1

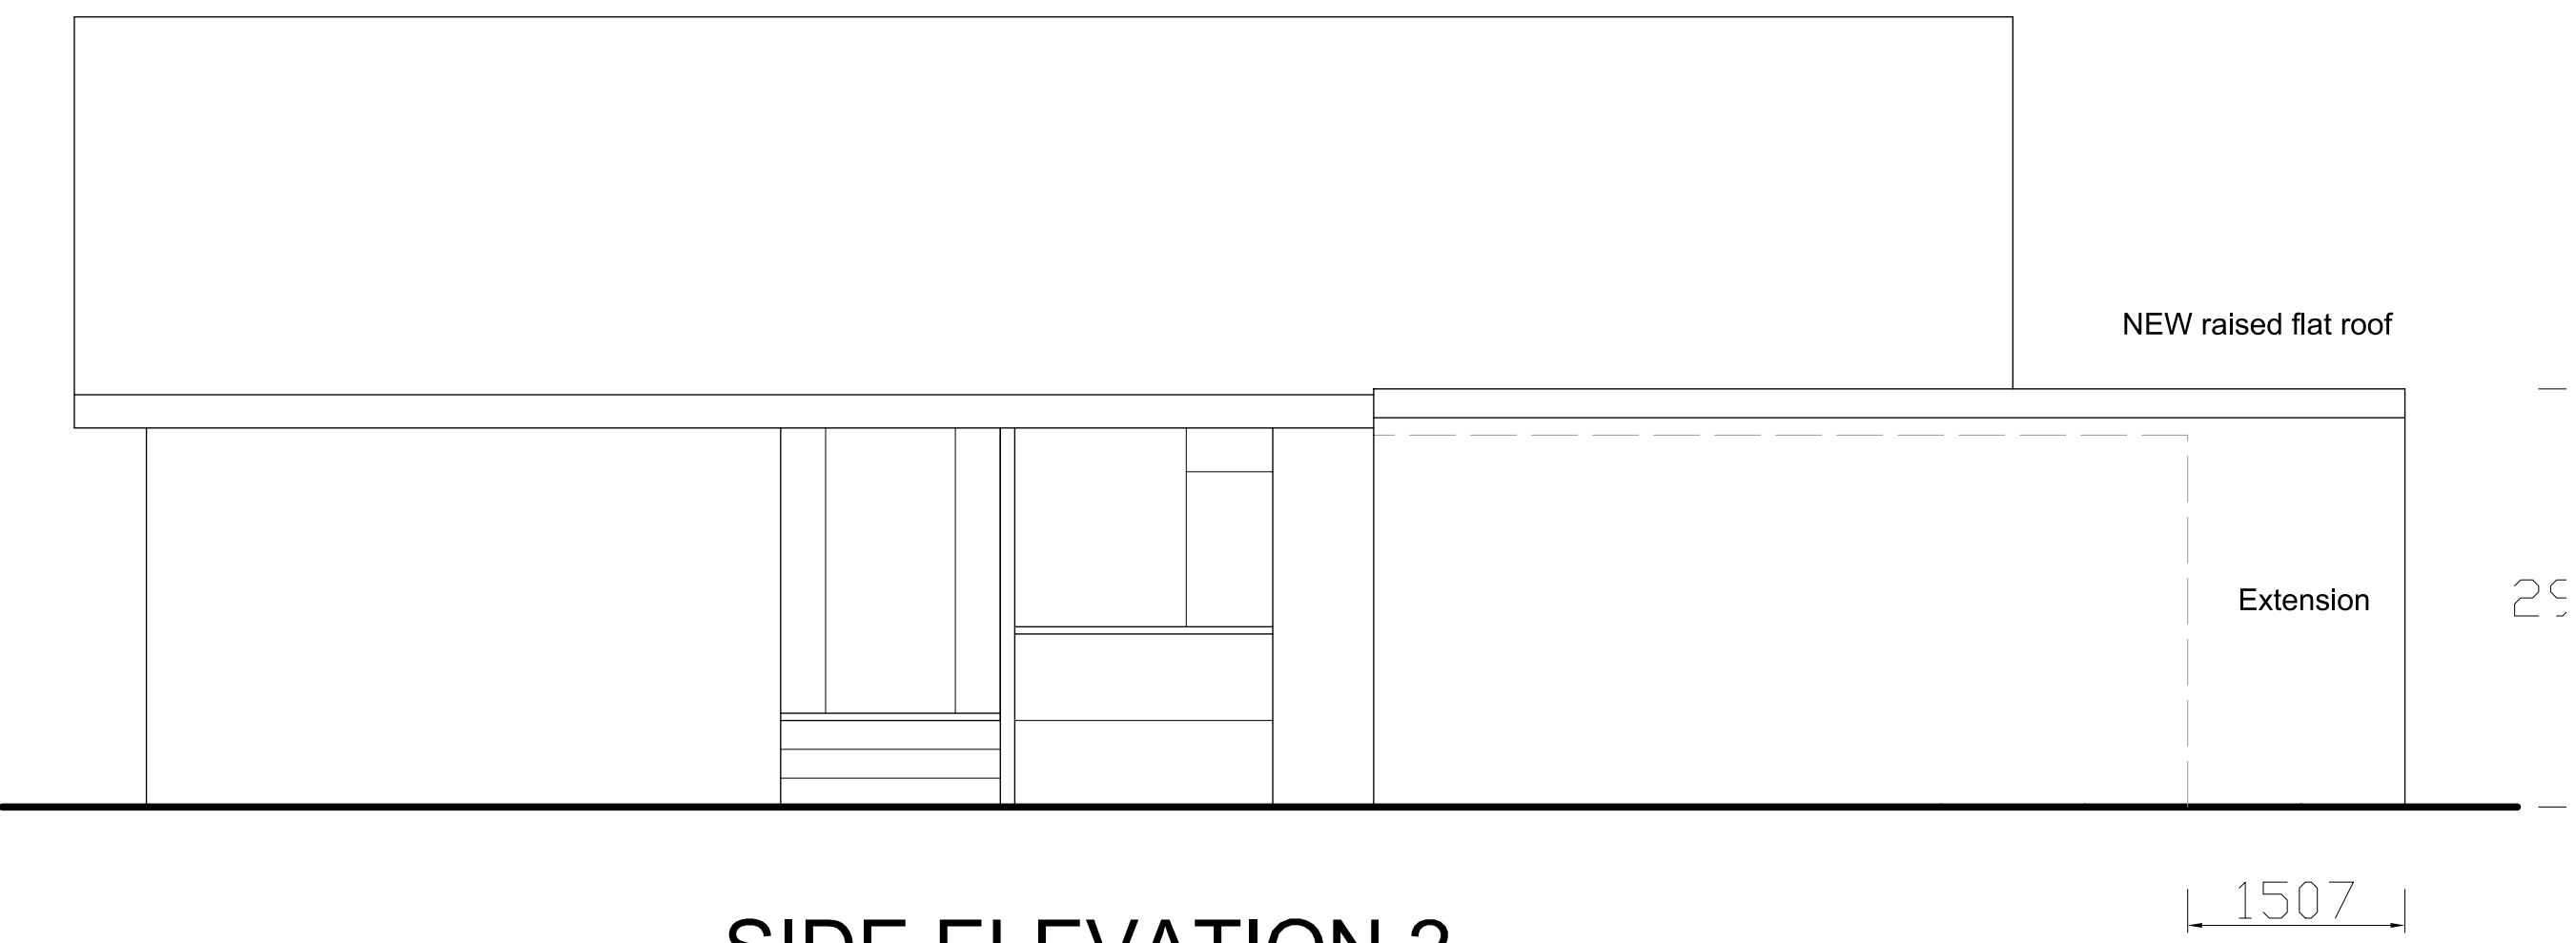

SIDE ELEVATION 2

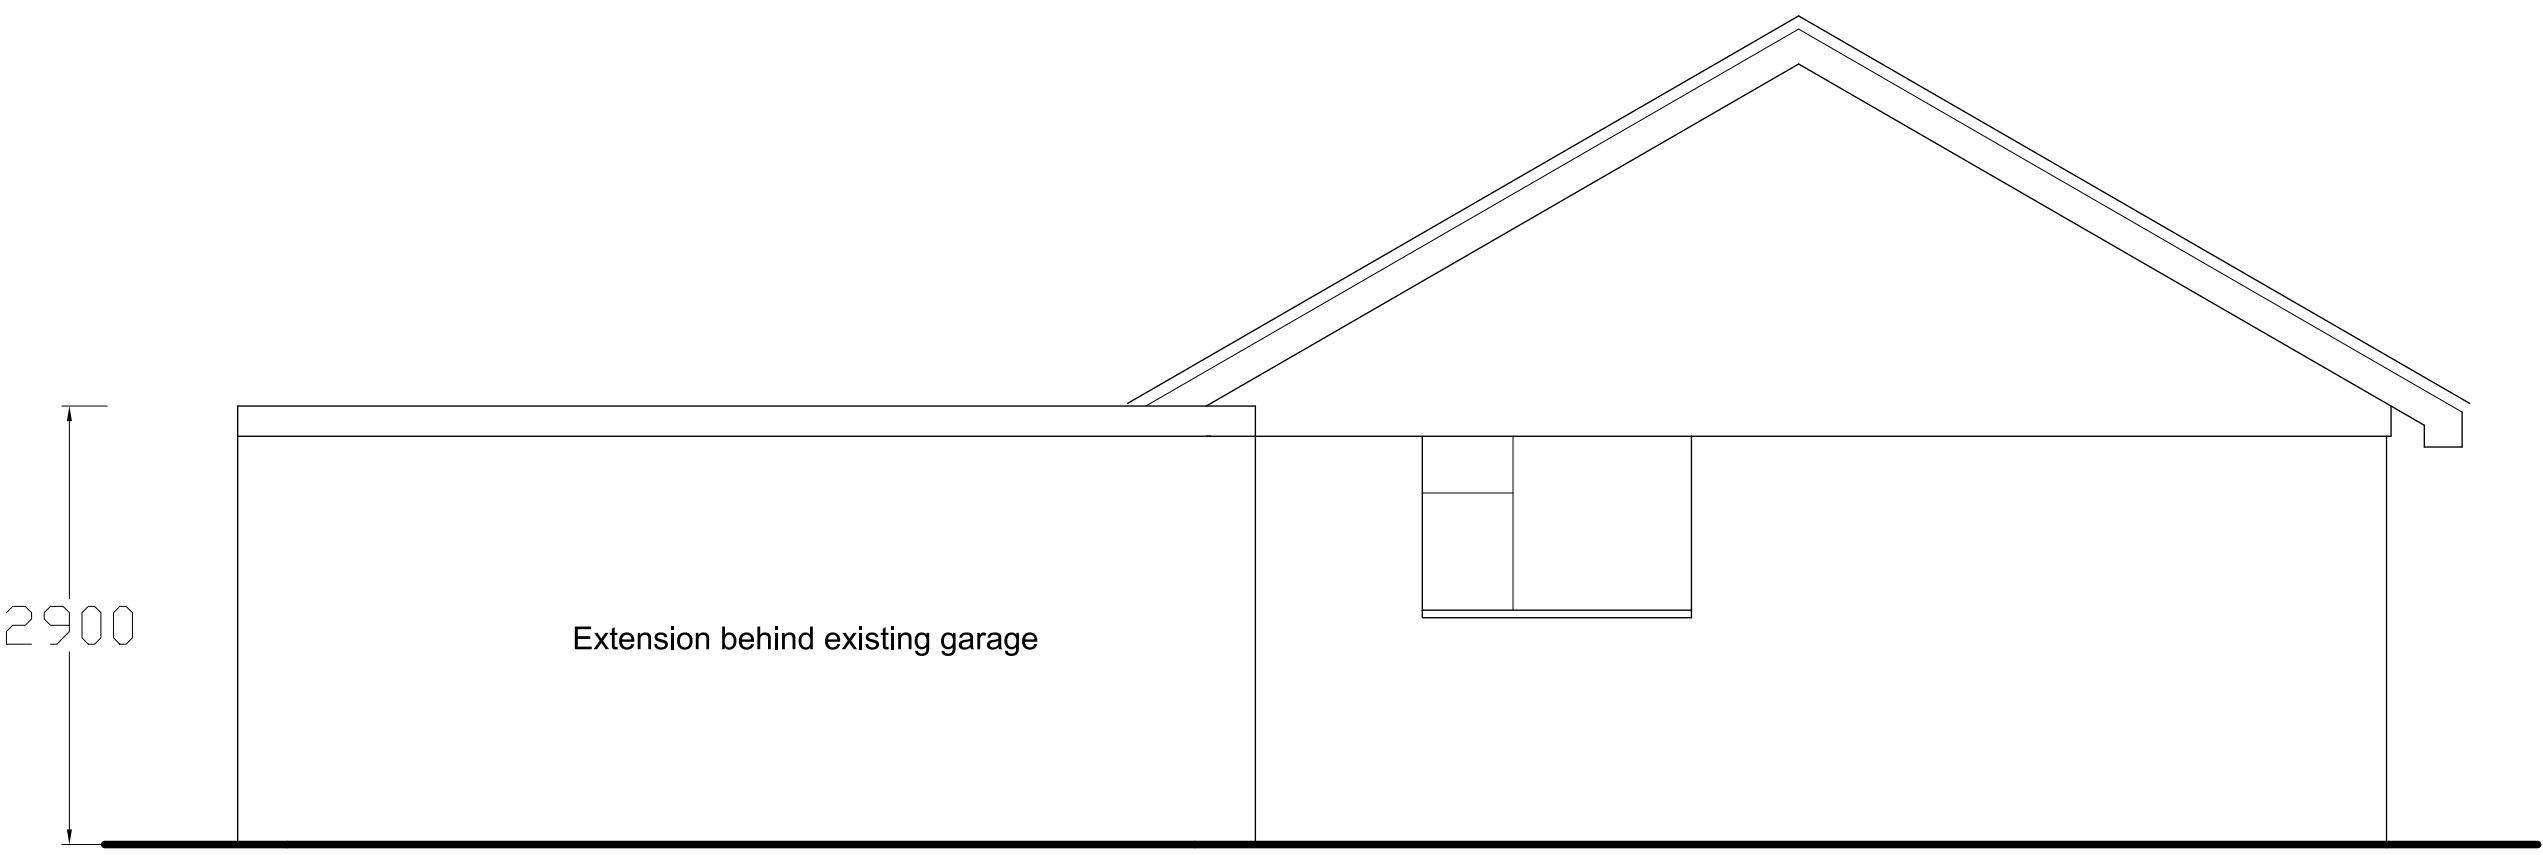

REAR ELEVATION

Revision	Description	Date
This drawing must not be re-issued, loaned or copied without consent of M. Baldwin ©		
www.plansdesigned.co.uk Mark Baldwin (MRIC, MCIOB, MCIT) CHARTERED SURVEYING & ARCHITECTURAL CONSULTANT Telephone : 01895 254456		
Client: Mrs. C. Girvan.		
Project: 1 CURZON PLACE, PINNER HA5 2TQ.		
Description: PROPOSED GARAGE CONVERSION PLANS & ELEVATIONS.		
Scale: 1:50 @ A1	Date: Mar 18	
Project No: MB / 3112 / 3	Rev: -	