



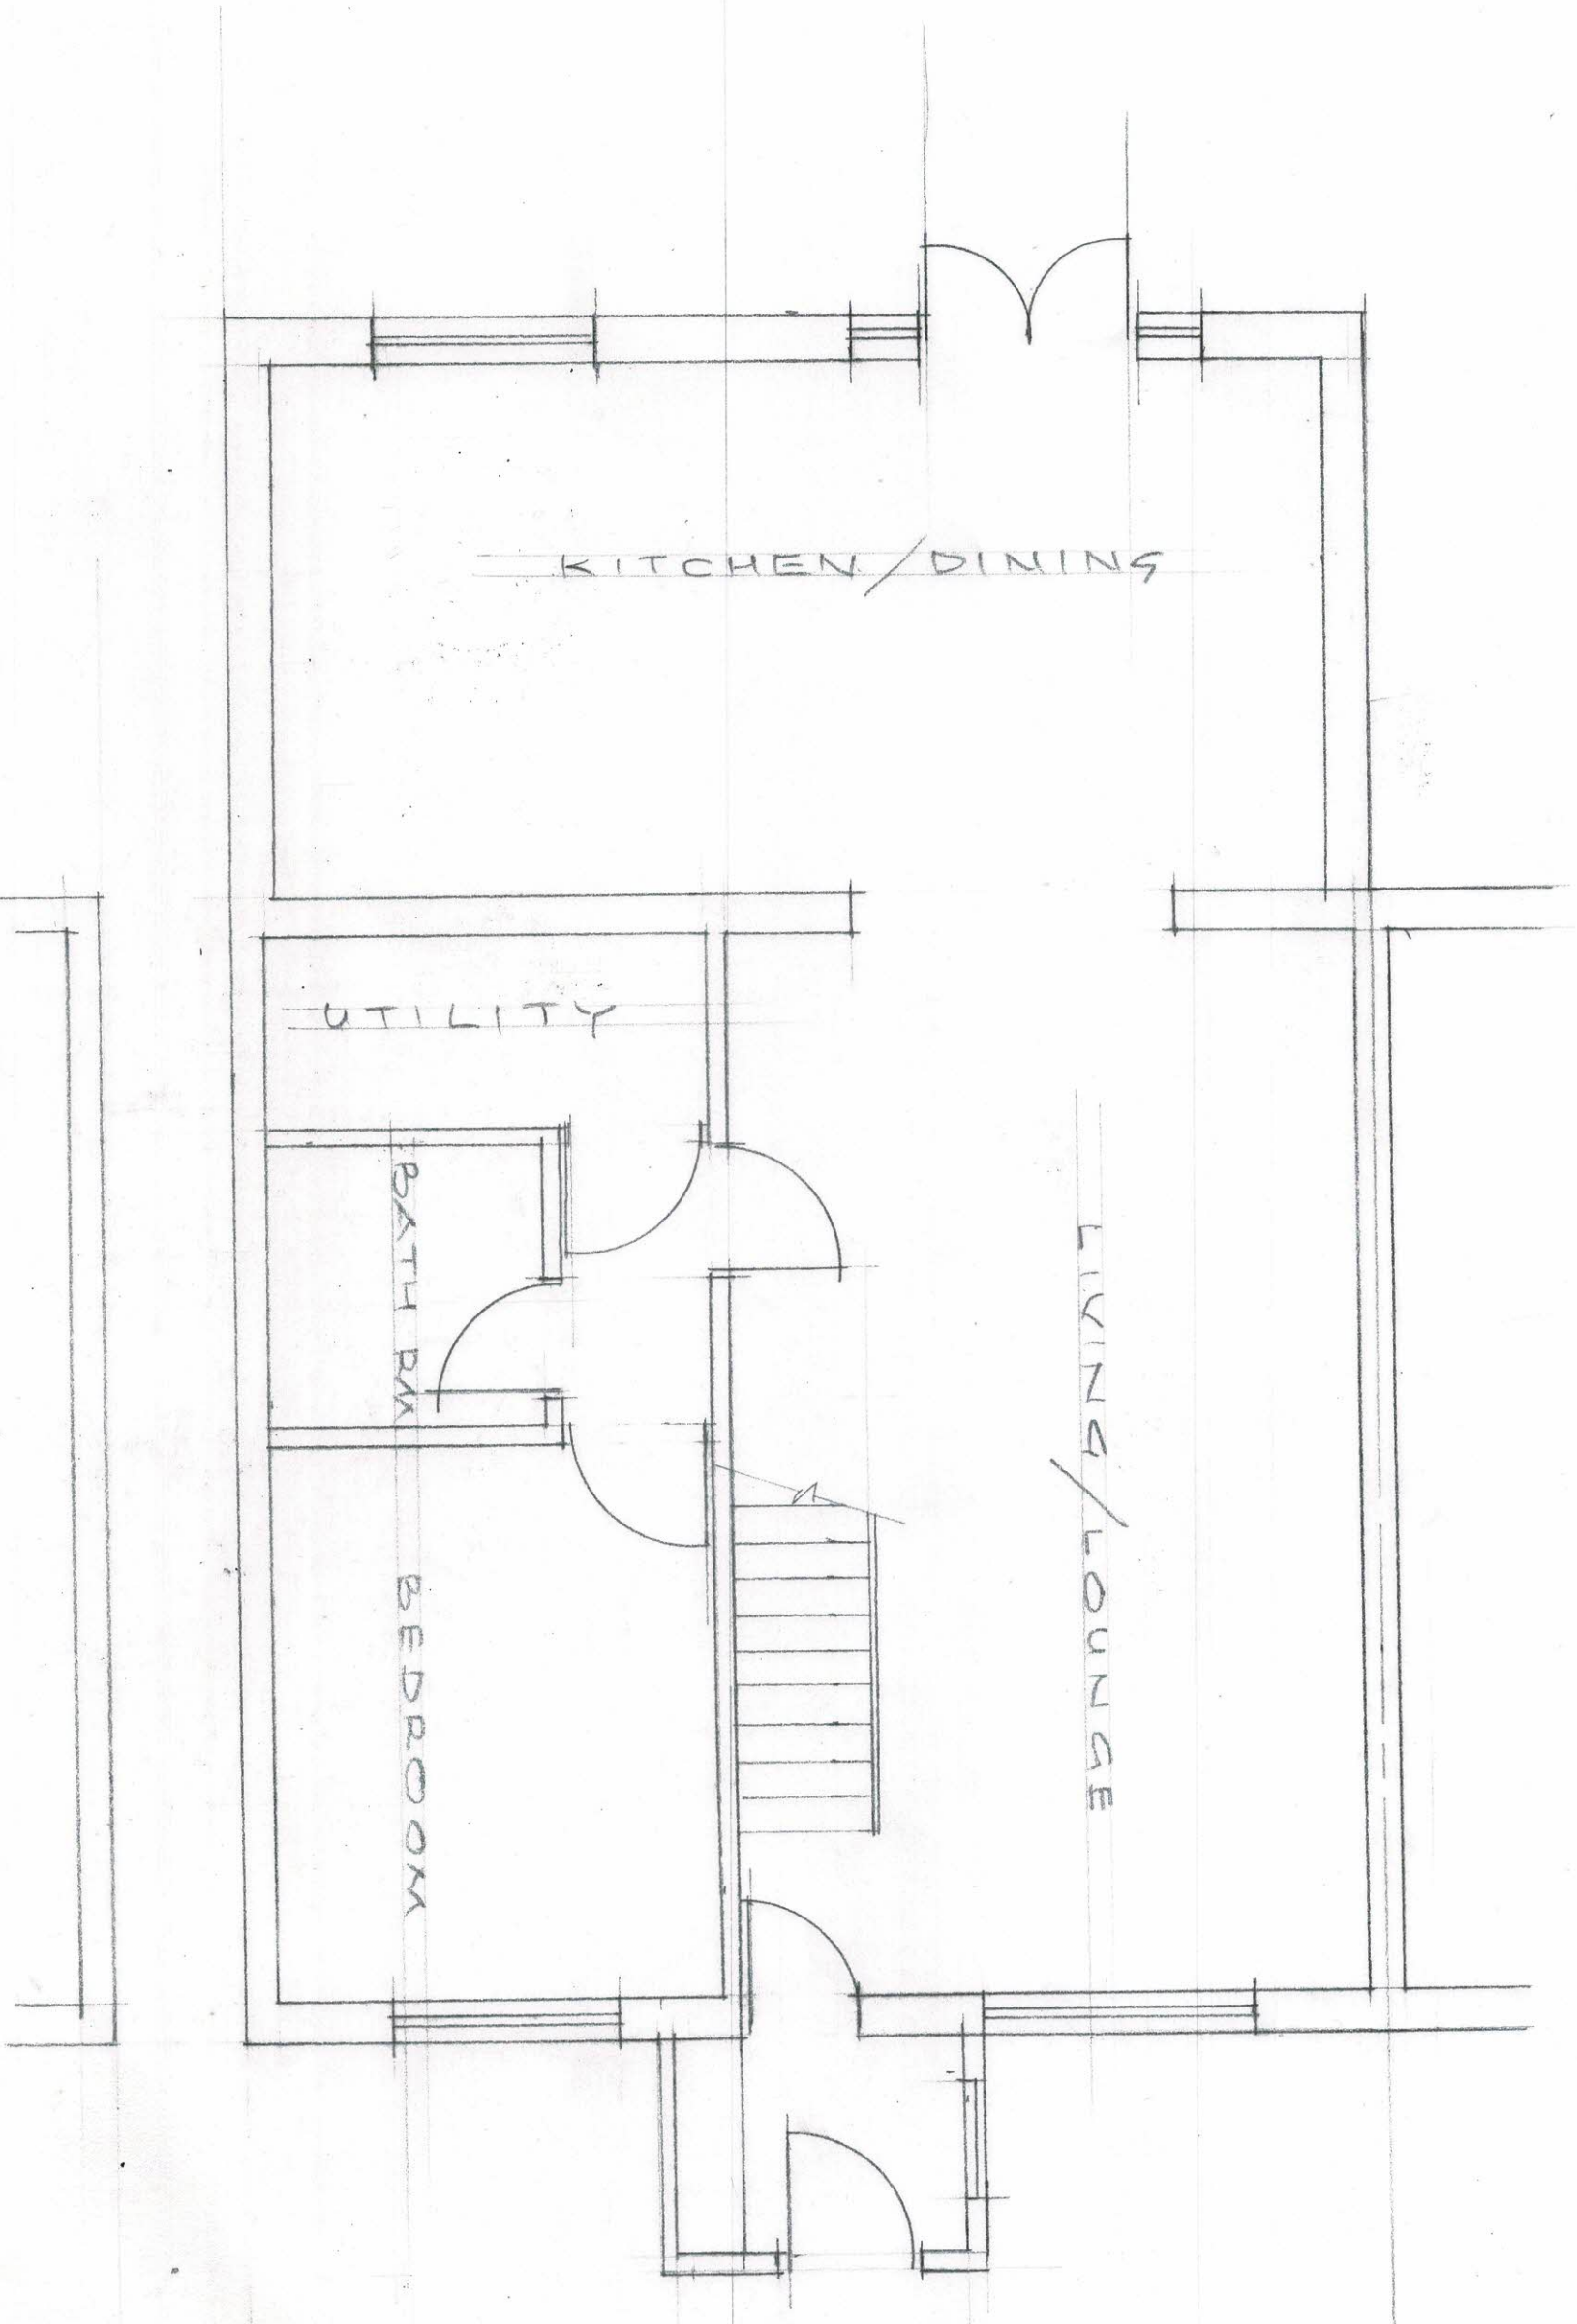


GROUND FLOOR (EXISTING)

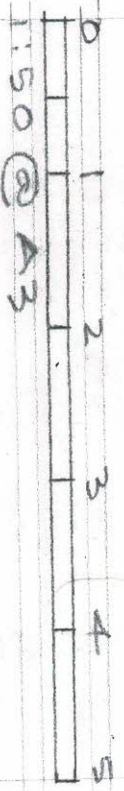

LOFT CONVERSION AT
20 WESTBOURNE CLOSE, HAYES

SCALE 1:150 DATE MAR, '23
2023/105/01

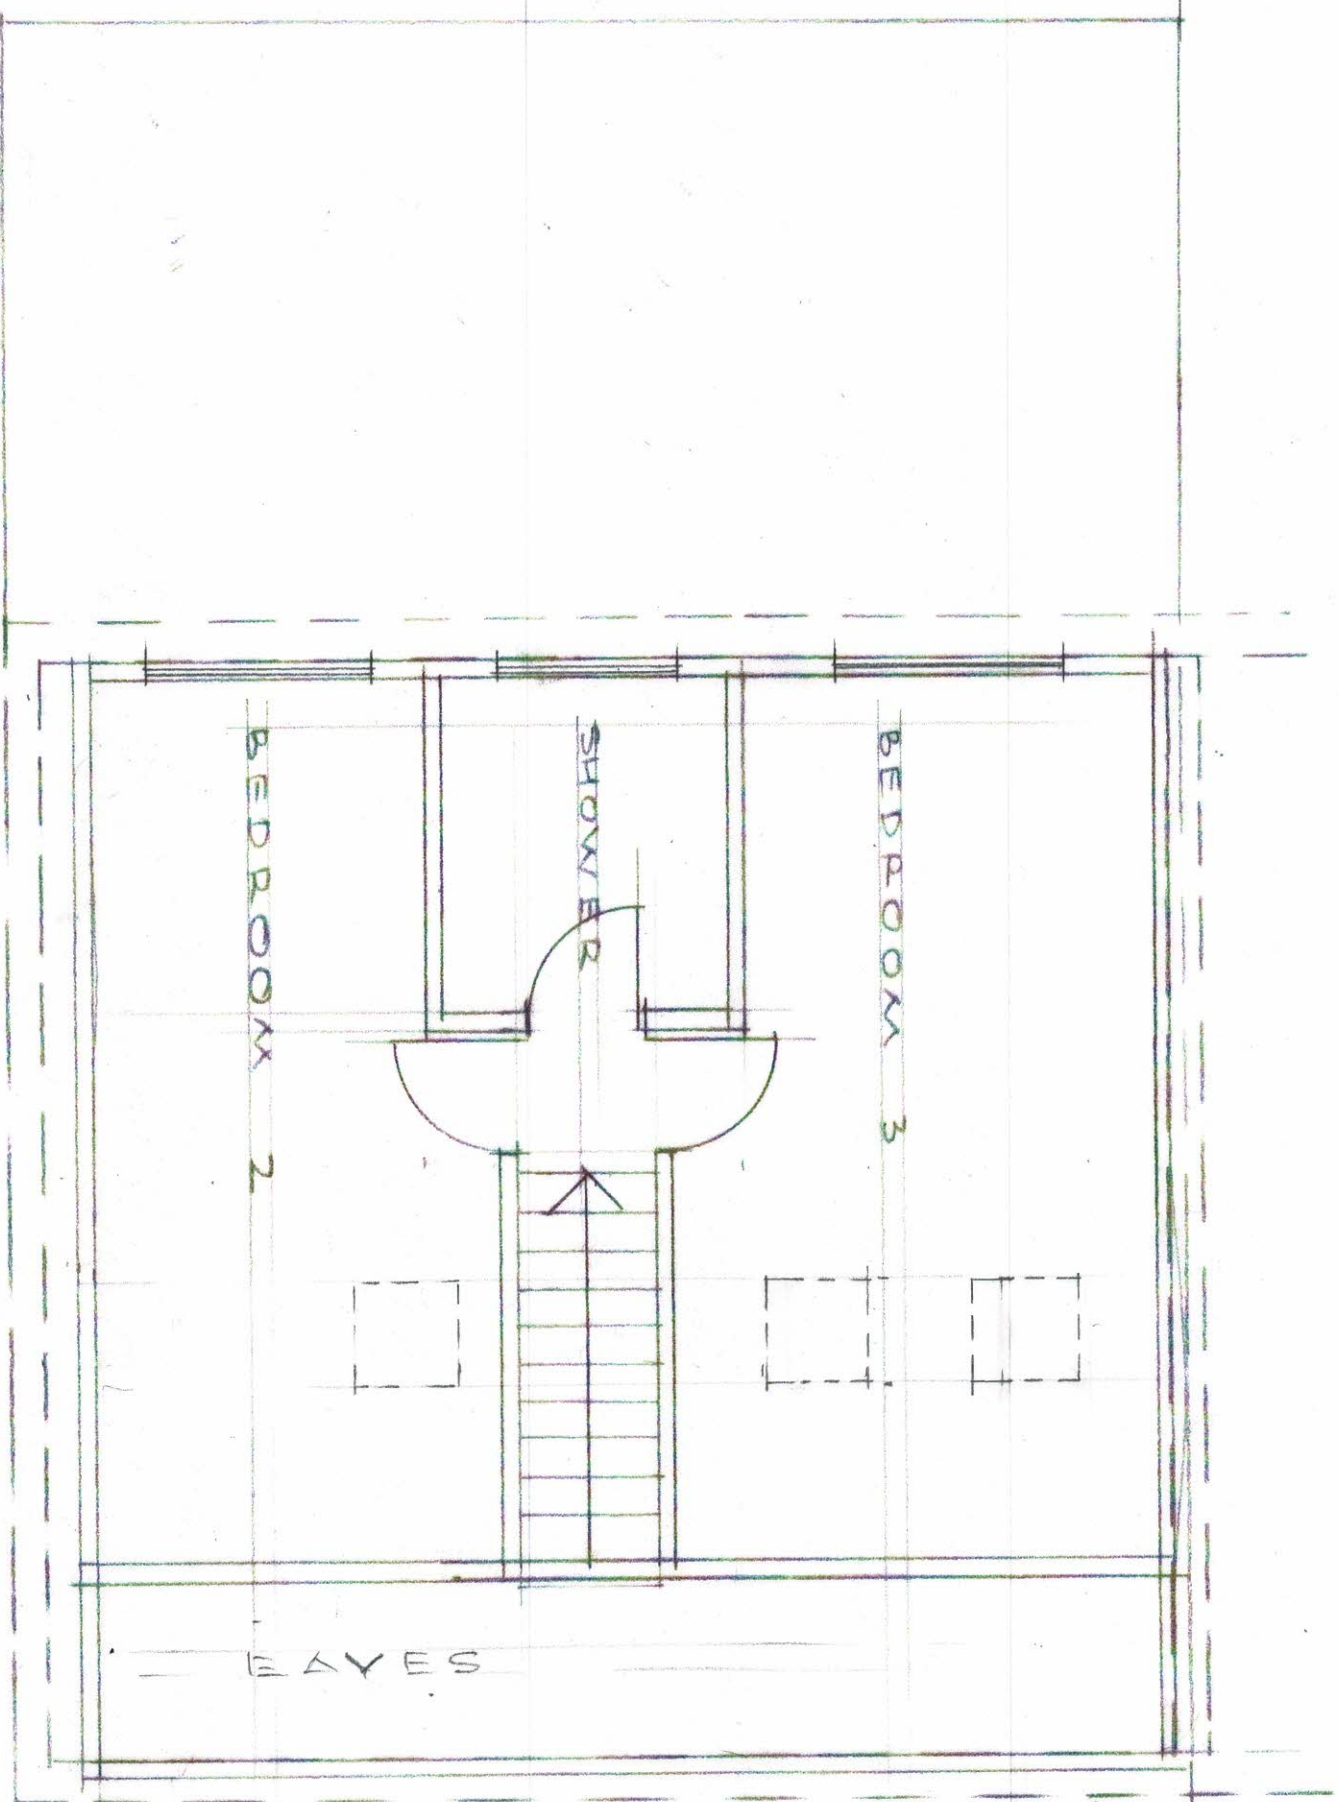

LOFT FLOOR (EXISTING)

22 WESTBOURNE CLOSE




LOFT CONVERSION AT
22 WESTBOURNE CLOSE, HAYES


SCALE: 1:50 DATE: MAR, 23
2023/05/02

LOFT CONVERSION AT
20 WESTBOURNE CLOSE, HAYES

LOFT FLOOR (PROPOSED)

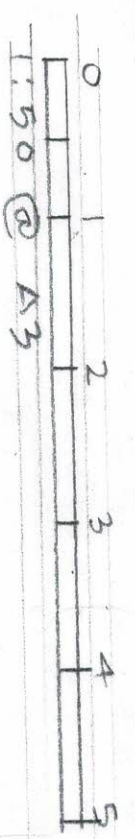


22 WESTBOURNE CLOSE

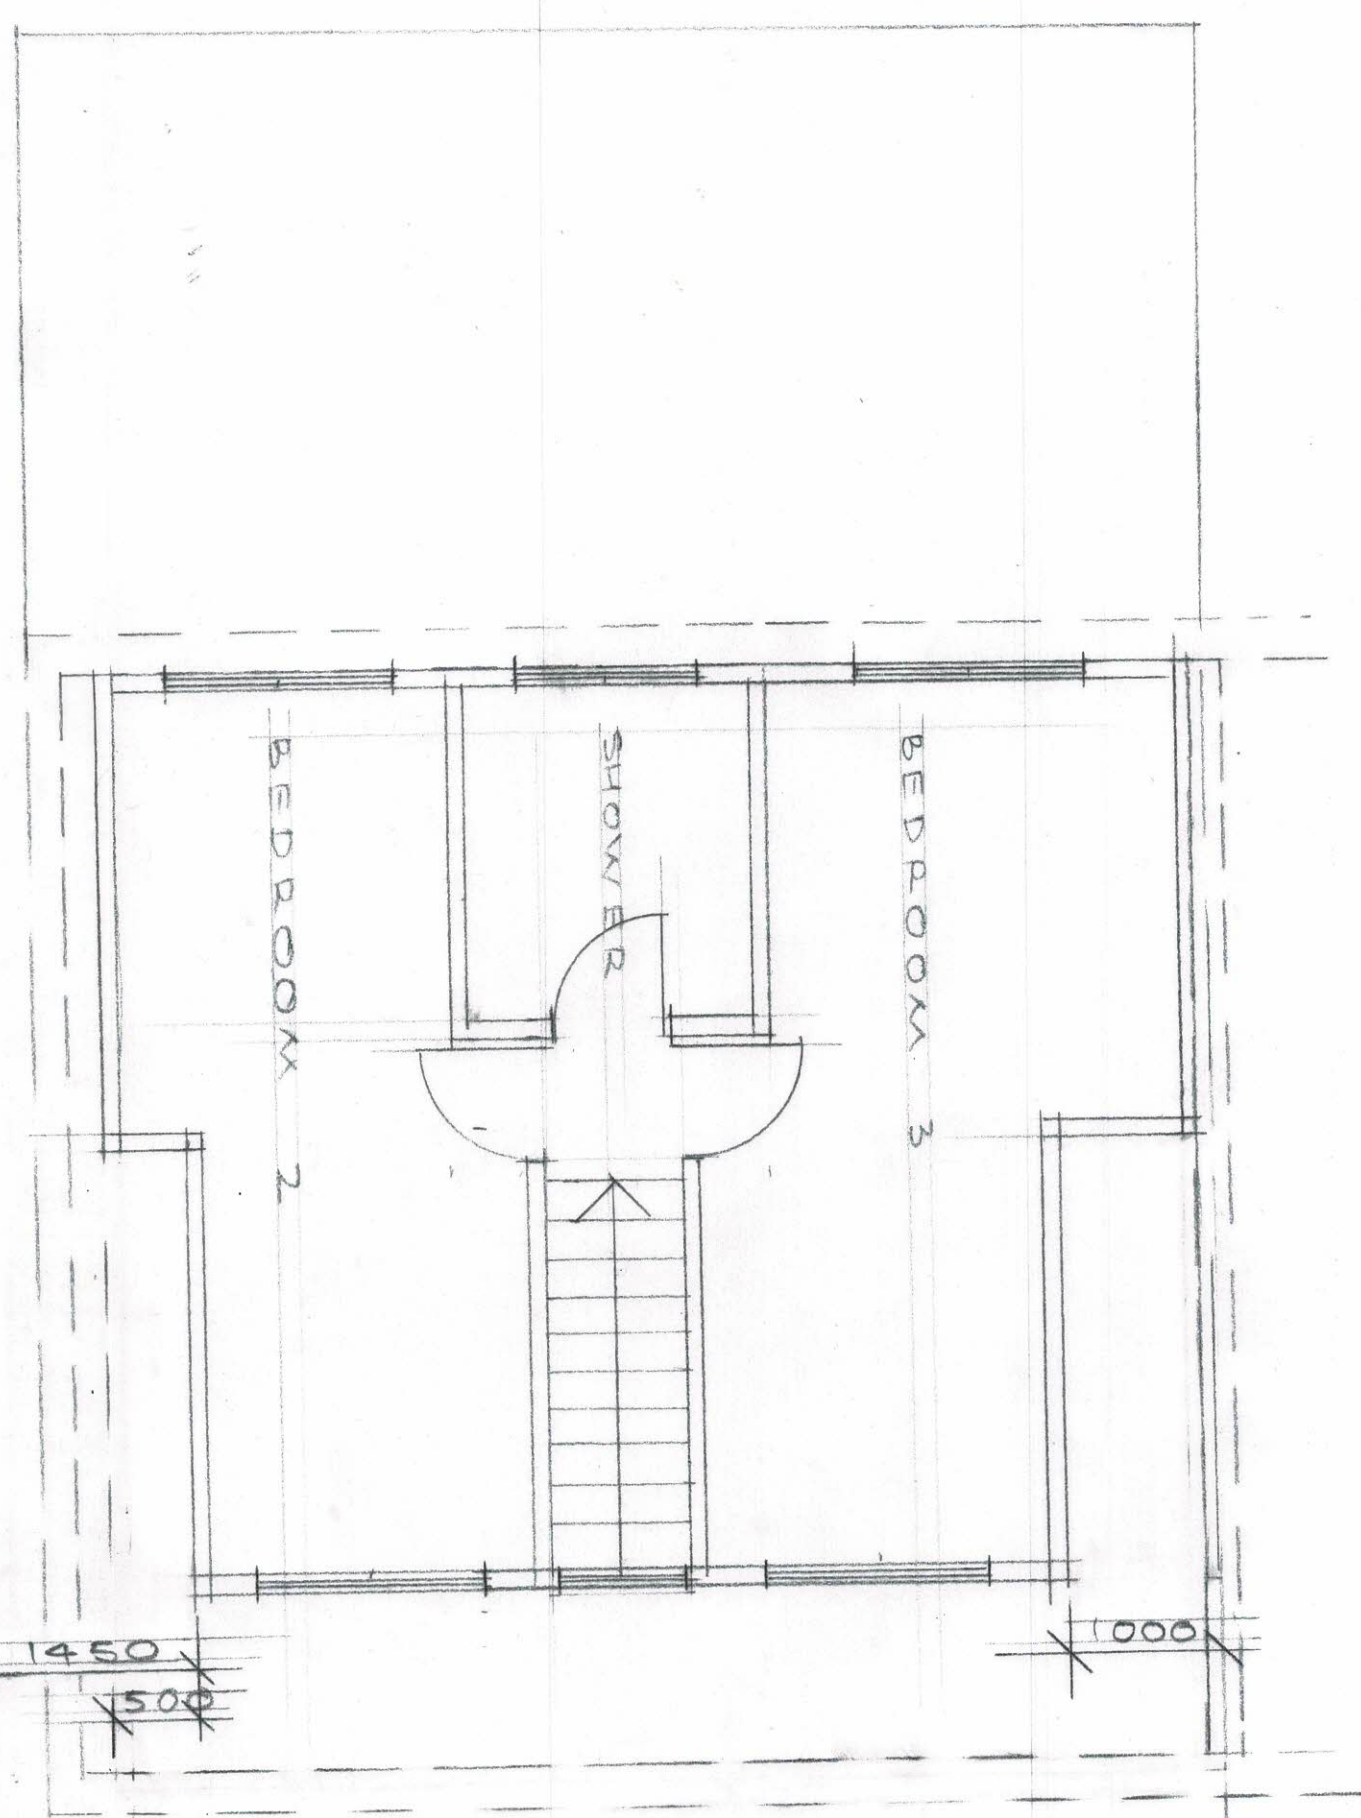


SCALE: 1:150 DATE: MAR, 23

2023/105/03


FRONT ELEVATION

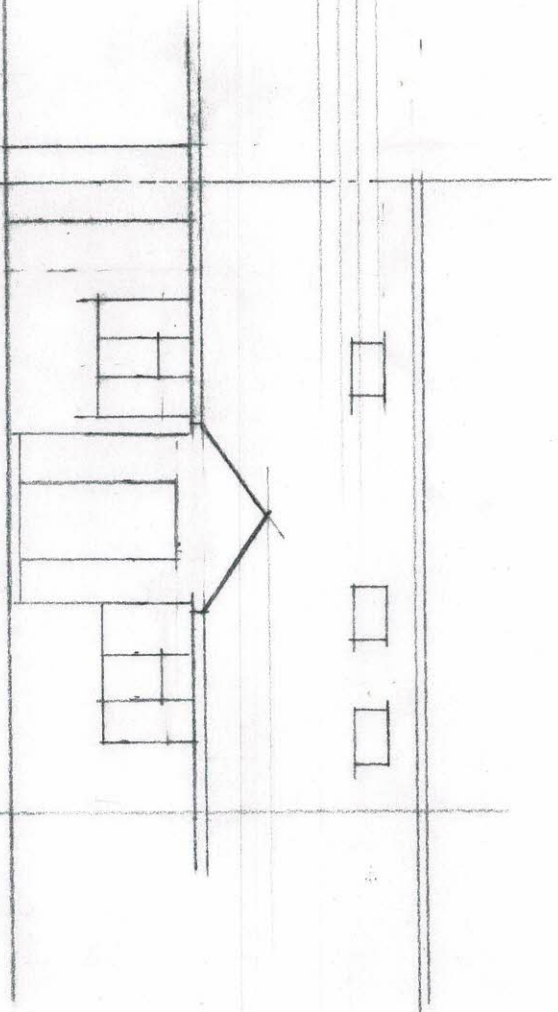


REAR ELEVATION

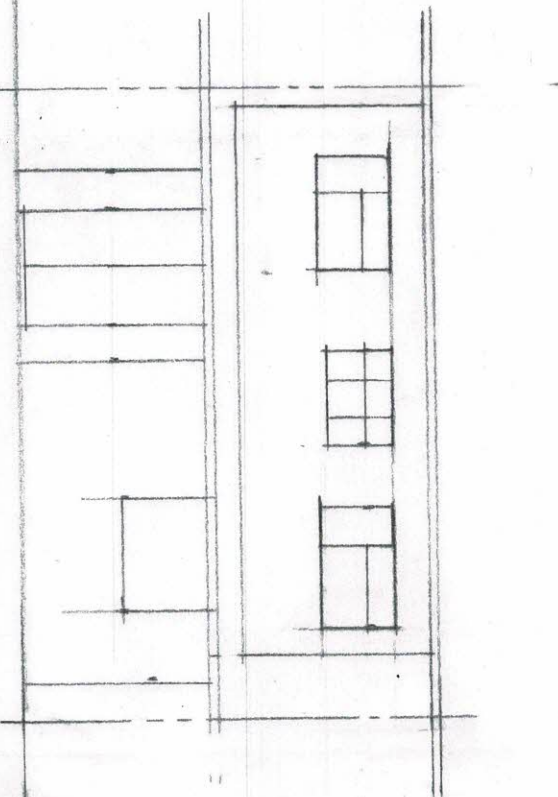

SIDE ELEVATION

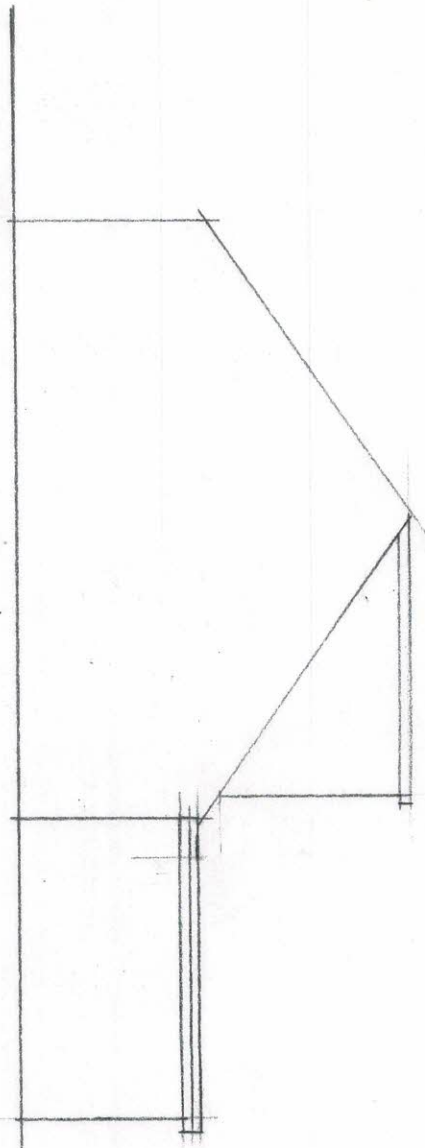

SIDE ELEVATION

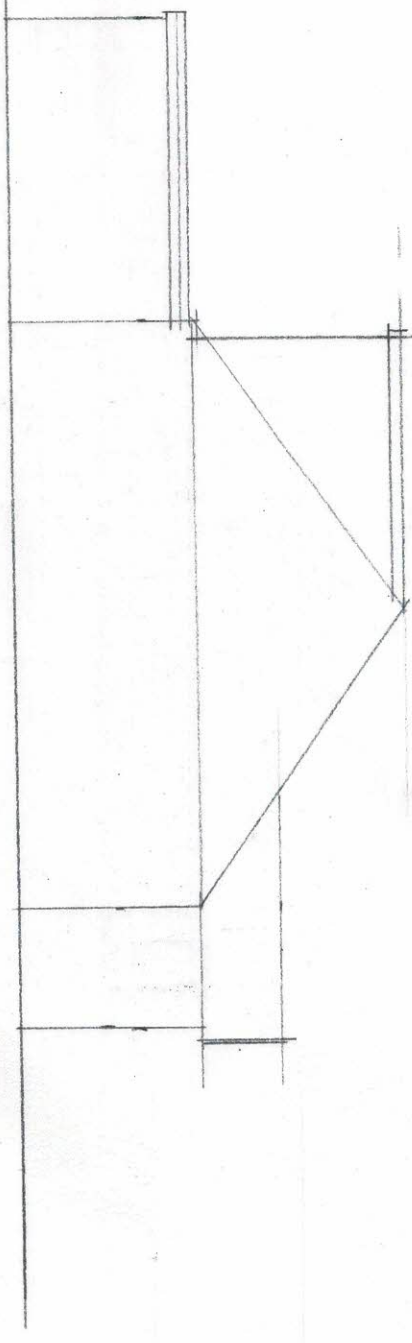

ELEVATIONS (EXISTING)

0 1 2 3 4 5 6
1:100 @ A3

LOFT CONVERSION AT
20 WESTBOURNE CLOSE, HAYES

SCALE: 1:100 DATE: MAR, 23
2023/105/04

LINE OF
BOUNDARY

1450

5850

1000

DORMER WITH
TILE CLADDING

FRONT ELEVATION

REAR ELEVATION

EXIST DORMER

EXIST FLAT ROOF

DORMER WITH
TILE CLADDING

SIDE ELEVATION

SIDE ELEVATION

ELEVATIONS (PROPOSED)

FLAT ROOF TO MATCH

TILE CLADDING TO
MATCH REAR DORMER

1000

0 1 2 3 4 5 6
1:100 @ A3

LOFT CONVERSION AT
20 WESTBOURNE CLOSE, HAYES

SCALE: 1:100 DATE: MAR, '23
2023/105/05