




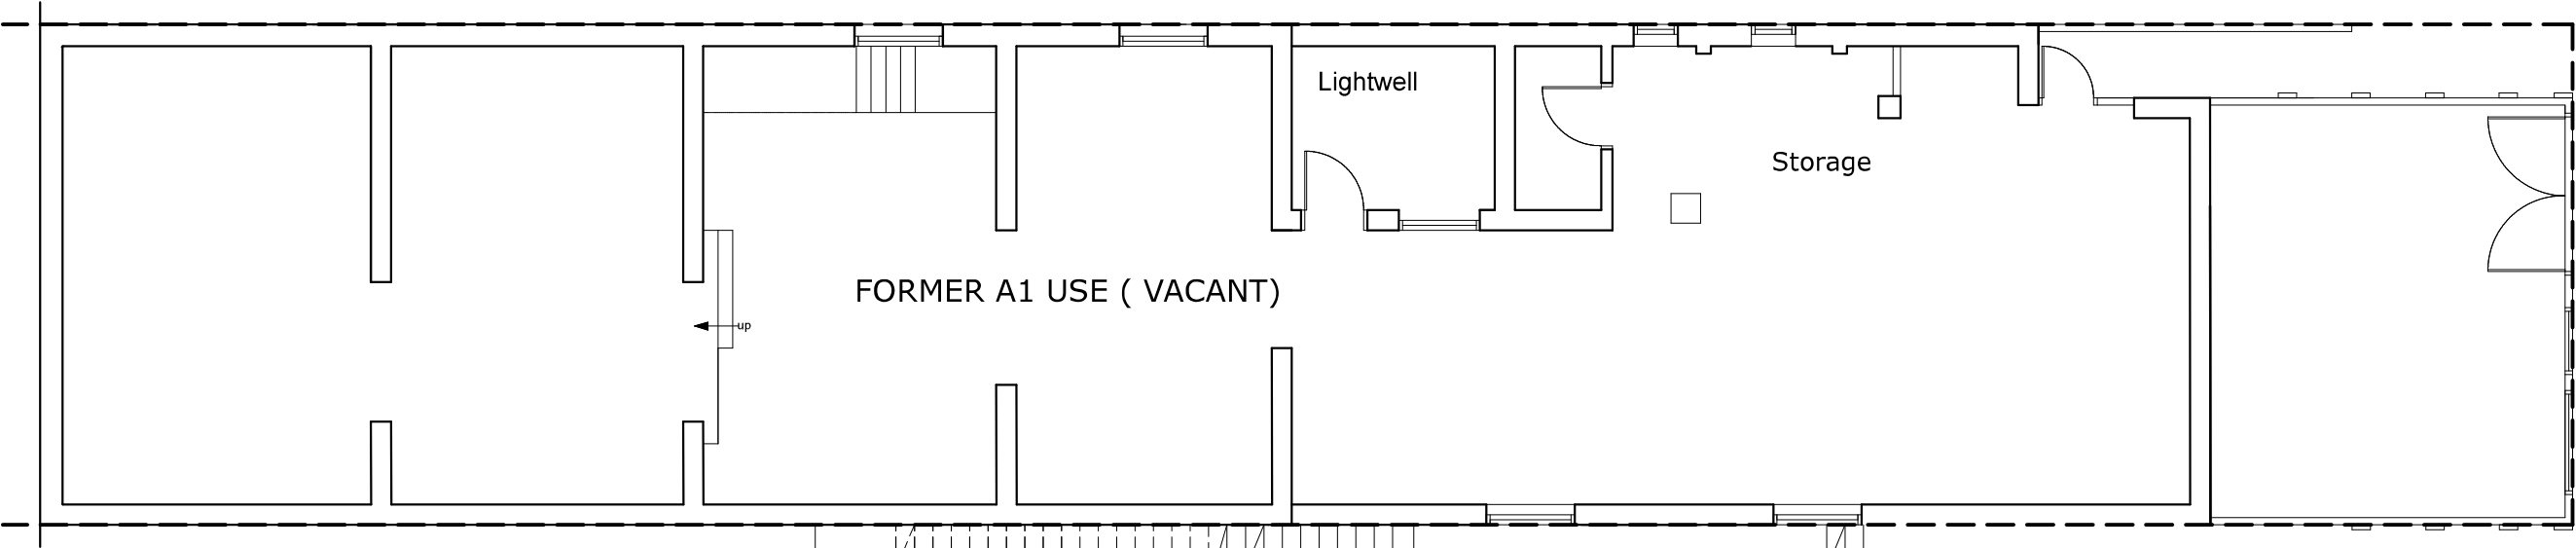

LOWER GROUND FLOOR PLAN AT 47 JOEL STREET/GROUND FLOOR PLAN AT 18-19 FERNDOWN - EXISTING

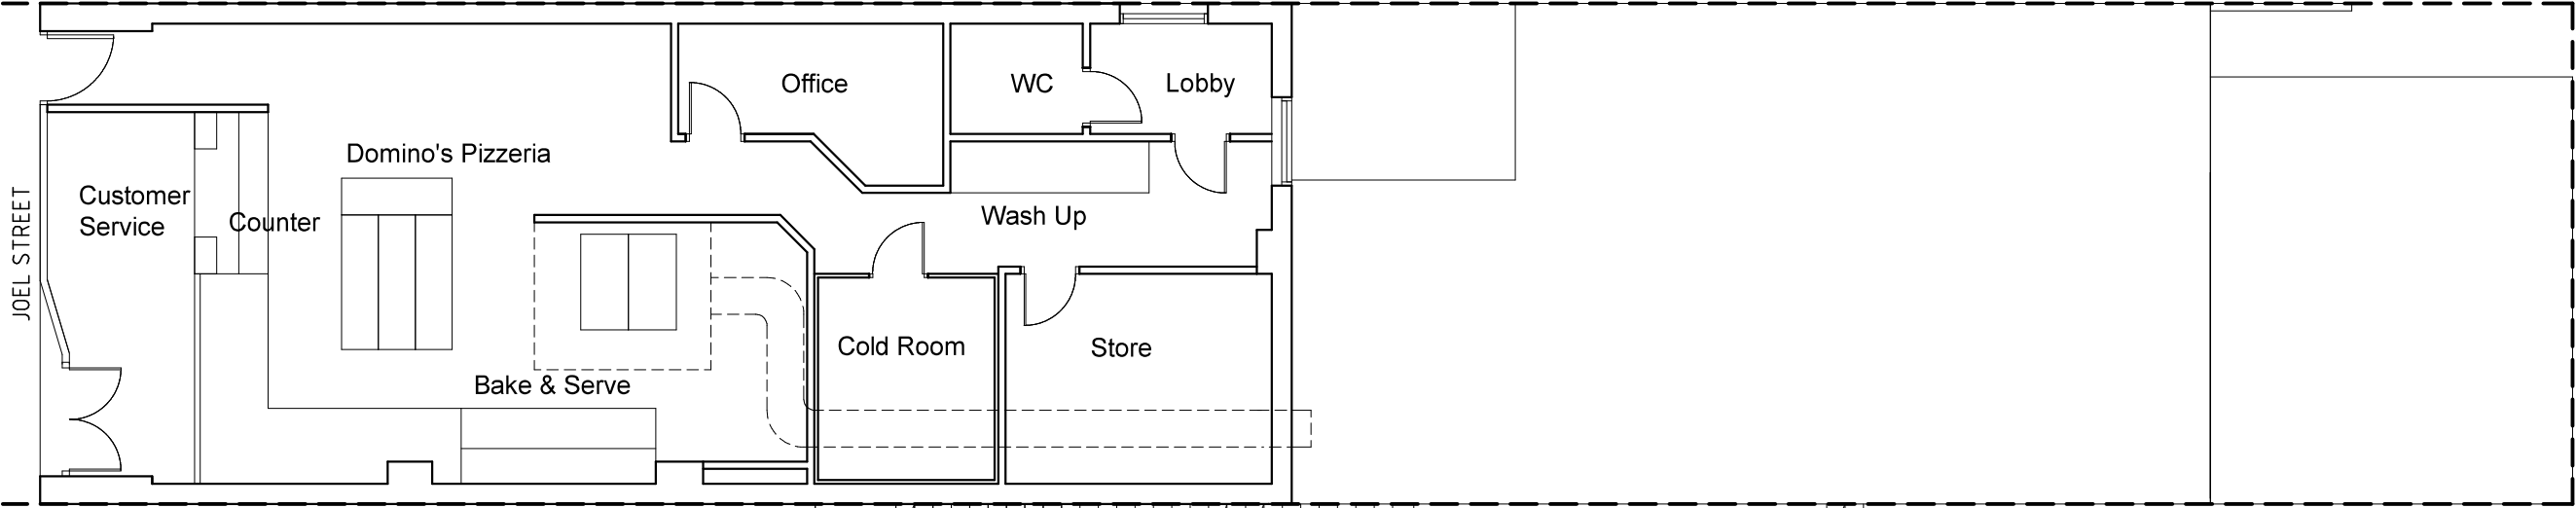

GROUND FLOOR PLAN AT 47 JOEL STREET/ROOF PLAN AT 18-19 FERNDOWN - EXISTING

 

CLIENT
The Beer Barrel Ltd.

ARCHITECT

ice

ICE ARCHITECTS | 54-58 Tanner Street | SE1 3PH London | uk
telephone + 44 (0) 20 32150015
www.ice-architects.com | ice-london@ice-architects.com

KEYPLAN

NOTES:

N

A	30.11.2020	Label Revision
-	05.10.2020	First Issue
NO.	DATE	ISSUE
REVISIONS		
PROJECT		

47 Joel Street
Northwood HA6 1NZ

DRAWING TITLE
GROUND & LOWER GROUND
FLOOR PLAN - EXISTING

DATE 05.10.2020	DRAWING NO.	REVISION
SCALE 1/100 @ A3	PL 01.01 A	
ICE JOB NO. 19.24.7		
CAD FILE NAME ICE19.24.7.PL.EX		

© Copyright ICE ARCHITECTS LTD. 2020