




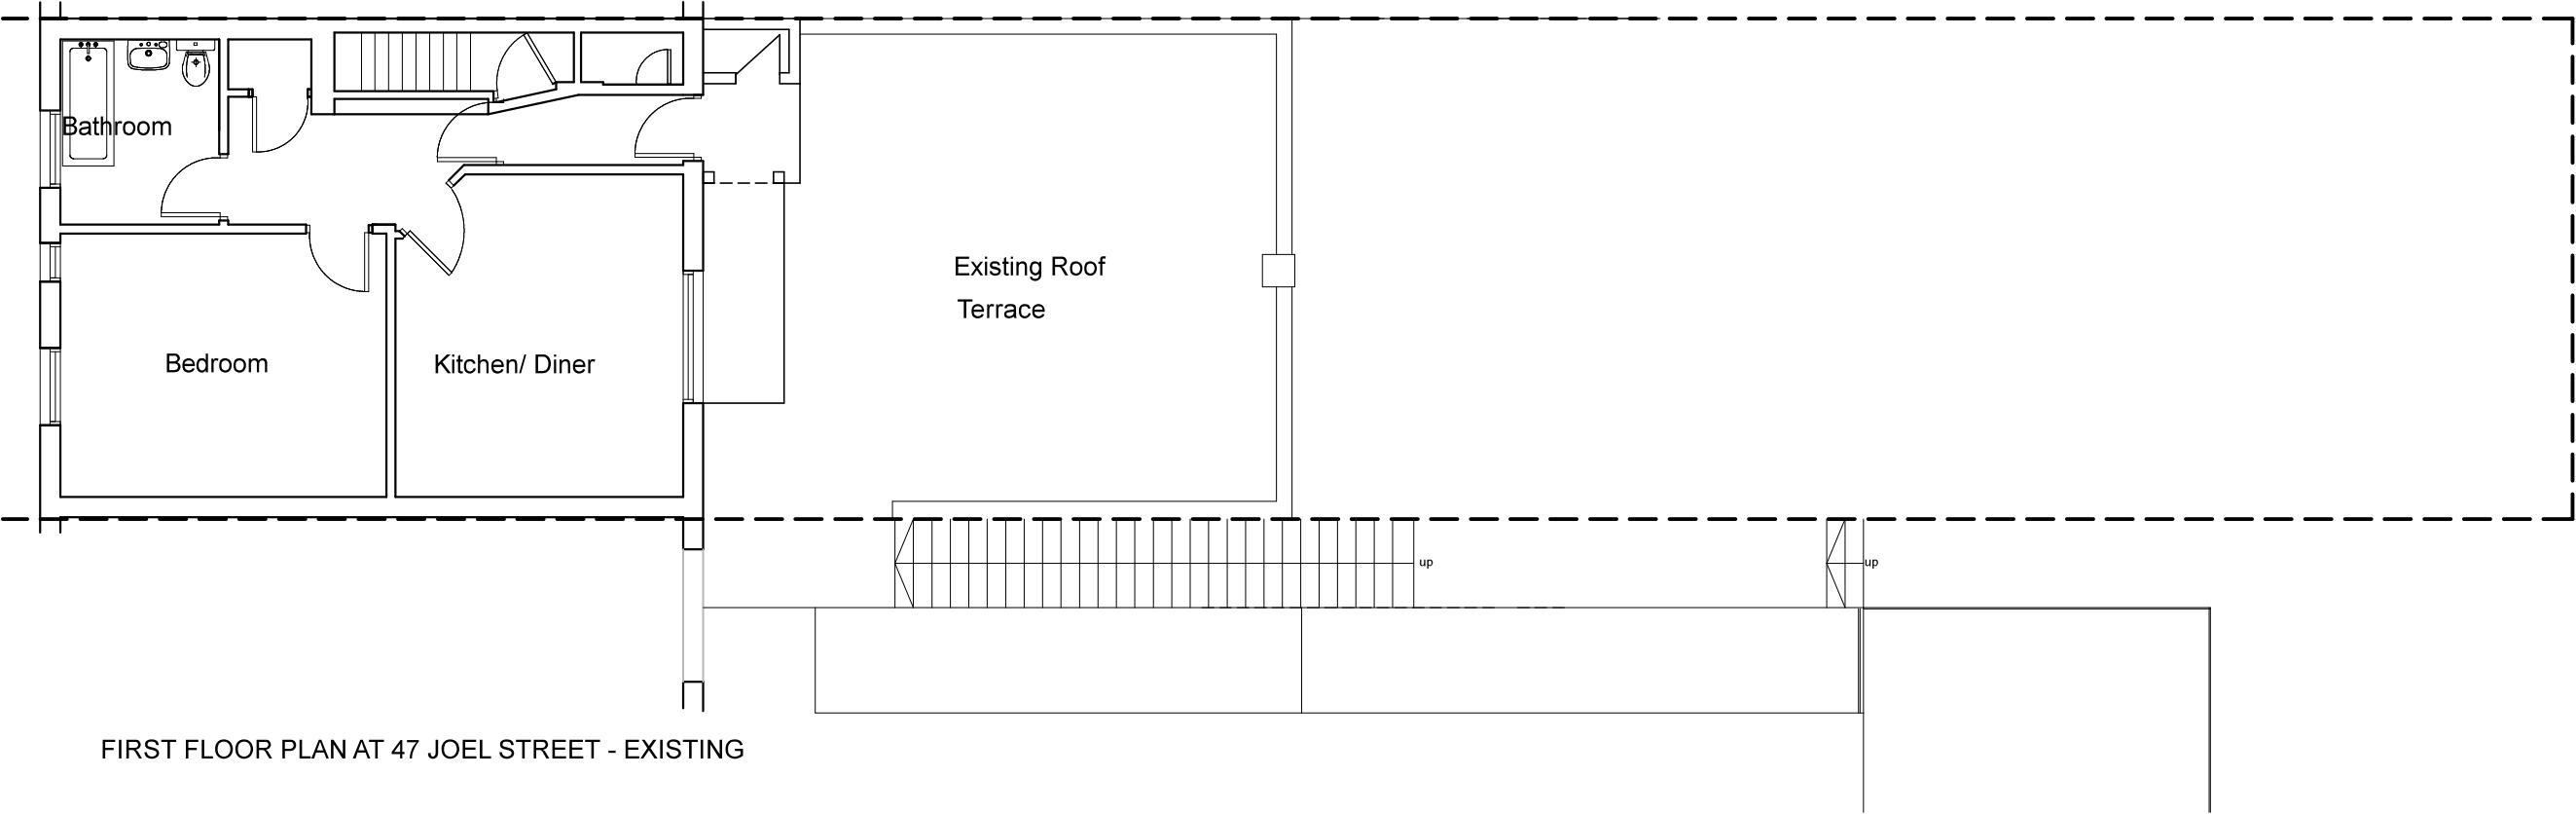

FIRST FLOOR PLAN AT 47 JOEL STREET - EXISTING

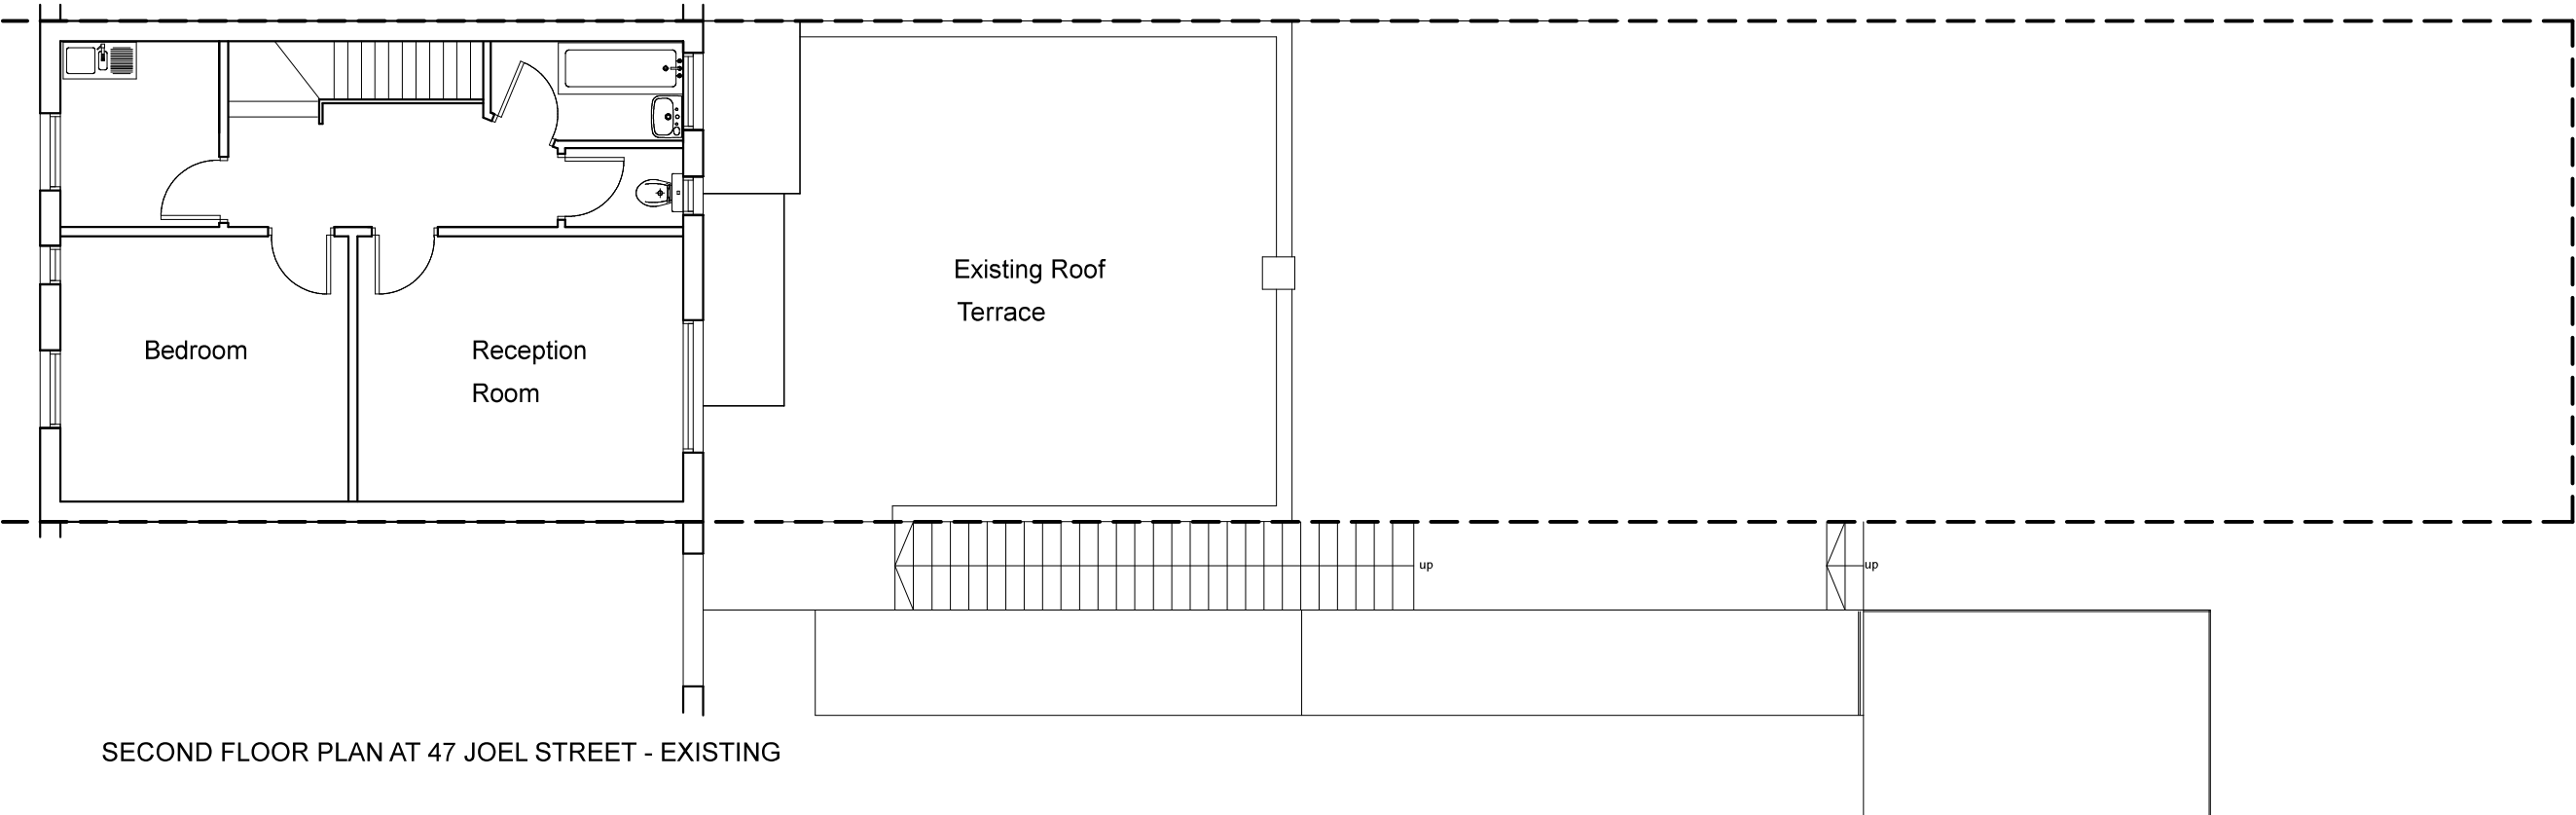

SECOND FLOOR PLAN AT 47 JOEL STREET - EXISTING

 

CLIENT
The Beer Barrel Ltd.

ARCHITECT

ice

ICE ARCHITECTS | 54-58 Tanner Street | SE1 3PH London | uk
telephone + 44 (0) 20 32150015
www.ice-architects.com | ice-london@ice-architects.com

KEYPLAN

NOTES:

NO.	DATE	ISSUE
A	30.11.2020	Label Revision
-	05.10.2020	First Issue
REVISIONS		
PROJECT		

47 Joel Street
Northwood HA6 1NZ

DRAWING TITLE
FIRST FLOOR & SECOND
FLOOR PLAN - EXISTING

DATE	DRAWING NO.	REVISION
05.10.2020		
SCALE		
1/100 @ A3		
ICE JOB NO.		
19.24.7		
CAD FILE NAME		
ICE19.24.7.PL.EX		

PL 01.02 A

© Copyright ICE ARCHITECTS LTD. 2020