



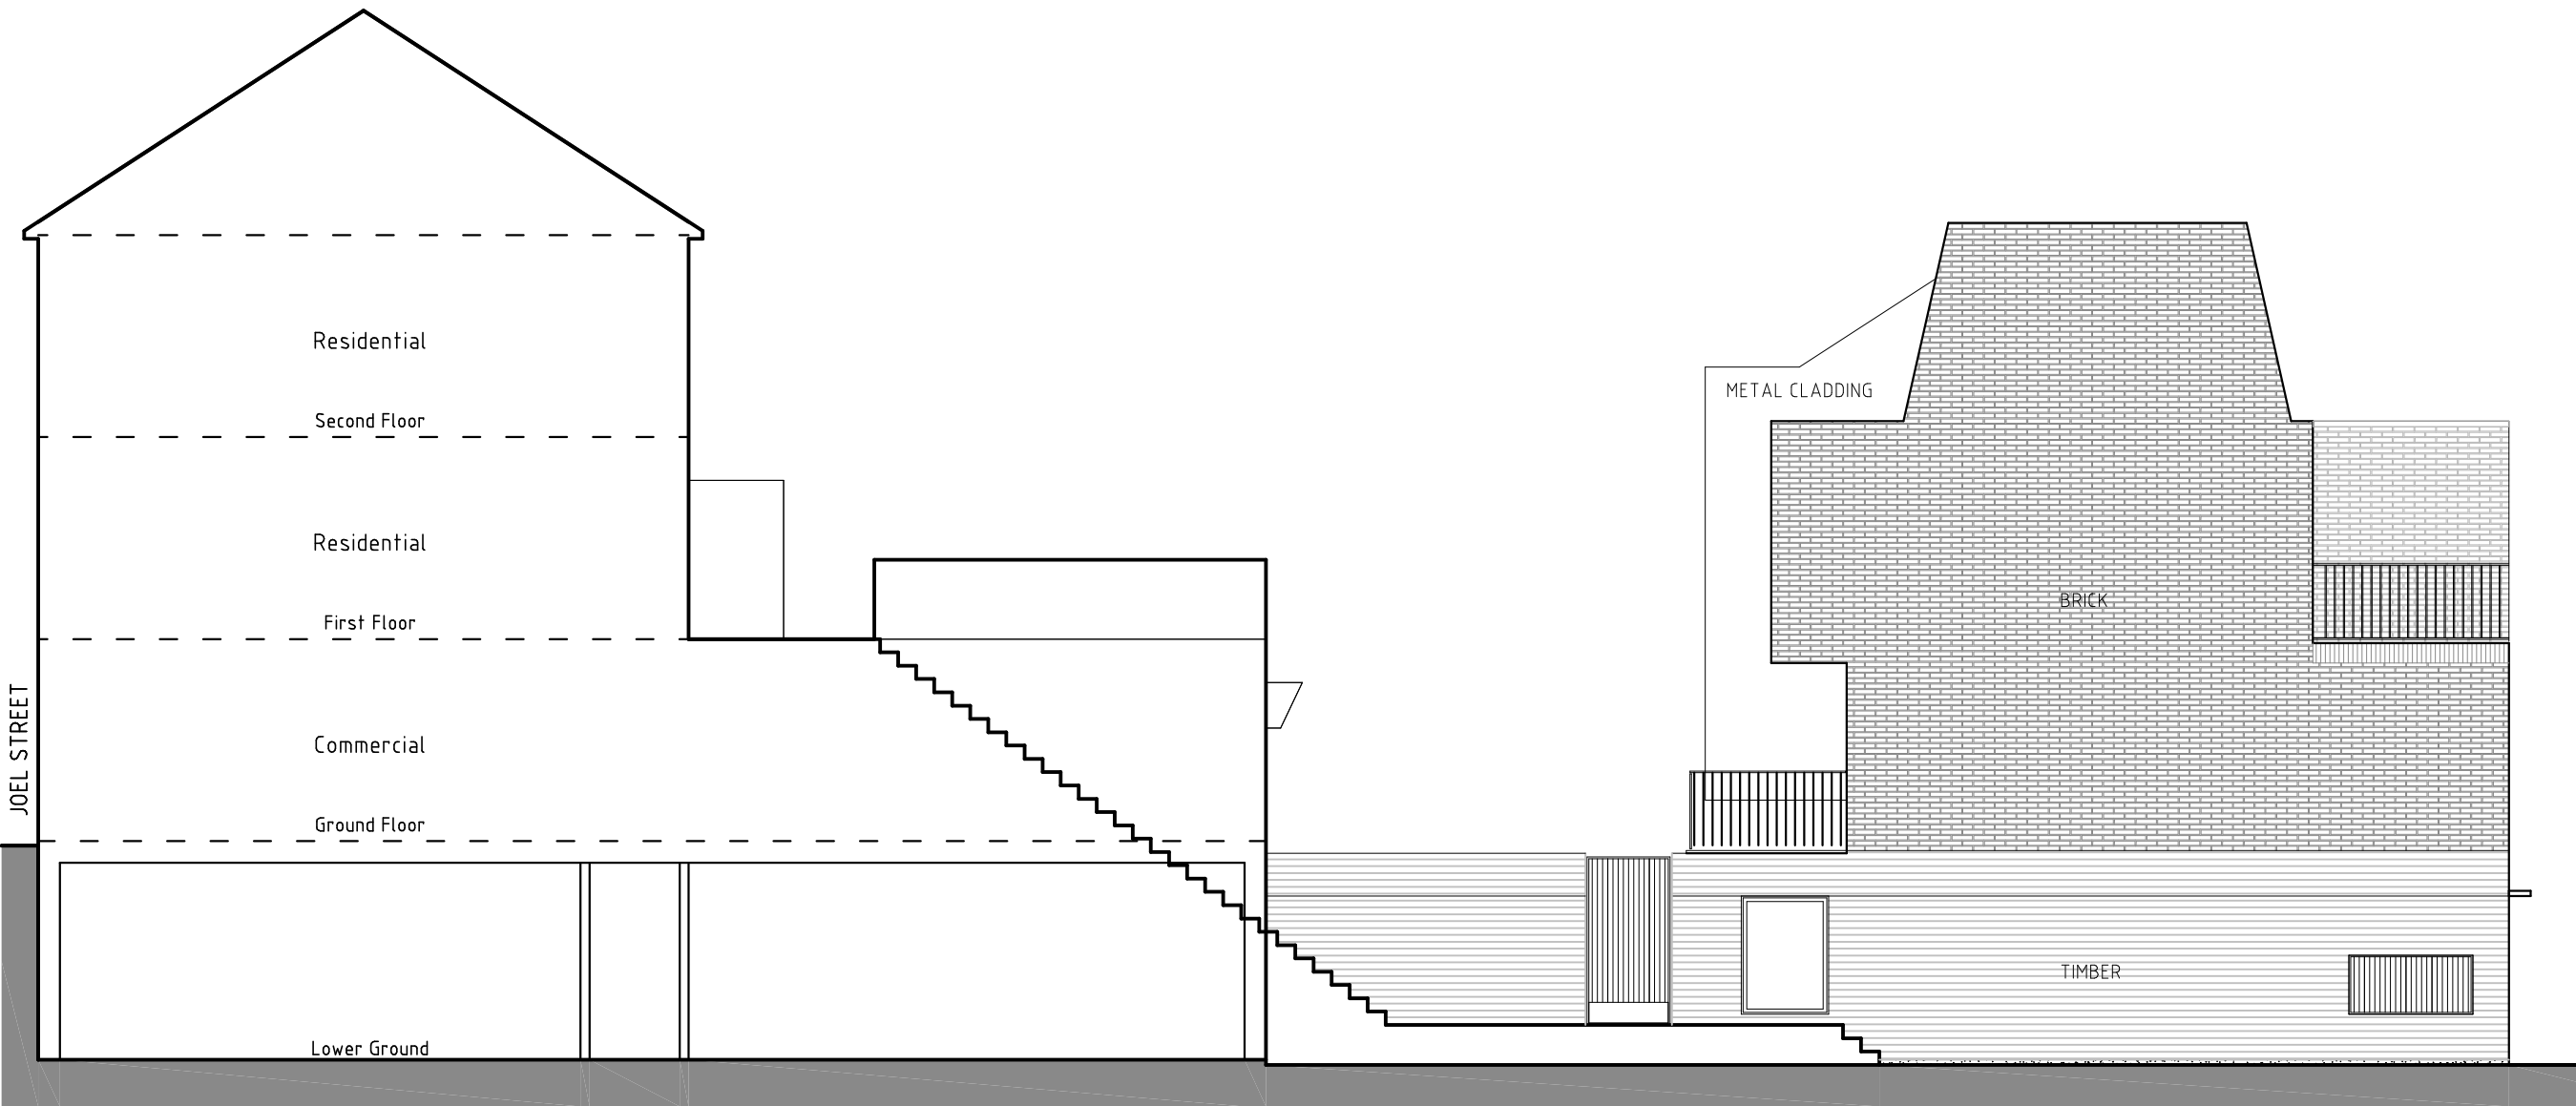

CLIENT
The Beer Barrel Ltd.

ARCHITECT
ice
ICE ARCHITECTS | 54-58 Tanner Street | SE1 3PH London | uk
telephone + 44 (0) 20 32150015
www.ice-architects.com | ice-london@ice-architects.com

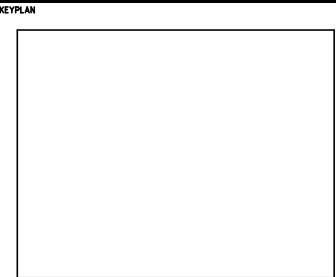

NOTES:

B	30.11.2020	Label Revision
A	09.10.2020	Minor Amendments
-	05.10.2020	First Issue

NO. DATE ISSUE

REVISIONS

PROJECT

47 Joel Street
Northwood HA6 1NZ

DRAWING TITLE
SOUTH ELEVATION -
PROPOSED

DATE	DRAWING NO.	REVISION
05.10.2020		
SCALE		
1/100 @ A3		
ICE JOB NO.		
19.24.7		
CAD FILE NAME		
ICE19.24.7.PL.PRO		

PL 02.03 B

© Copyright ICE ARCHITECTS LTD. 2020