


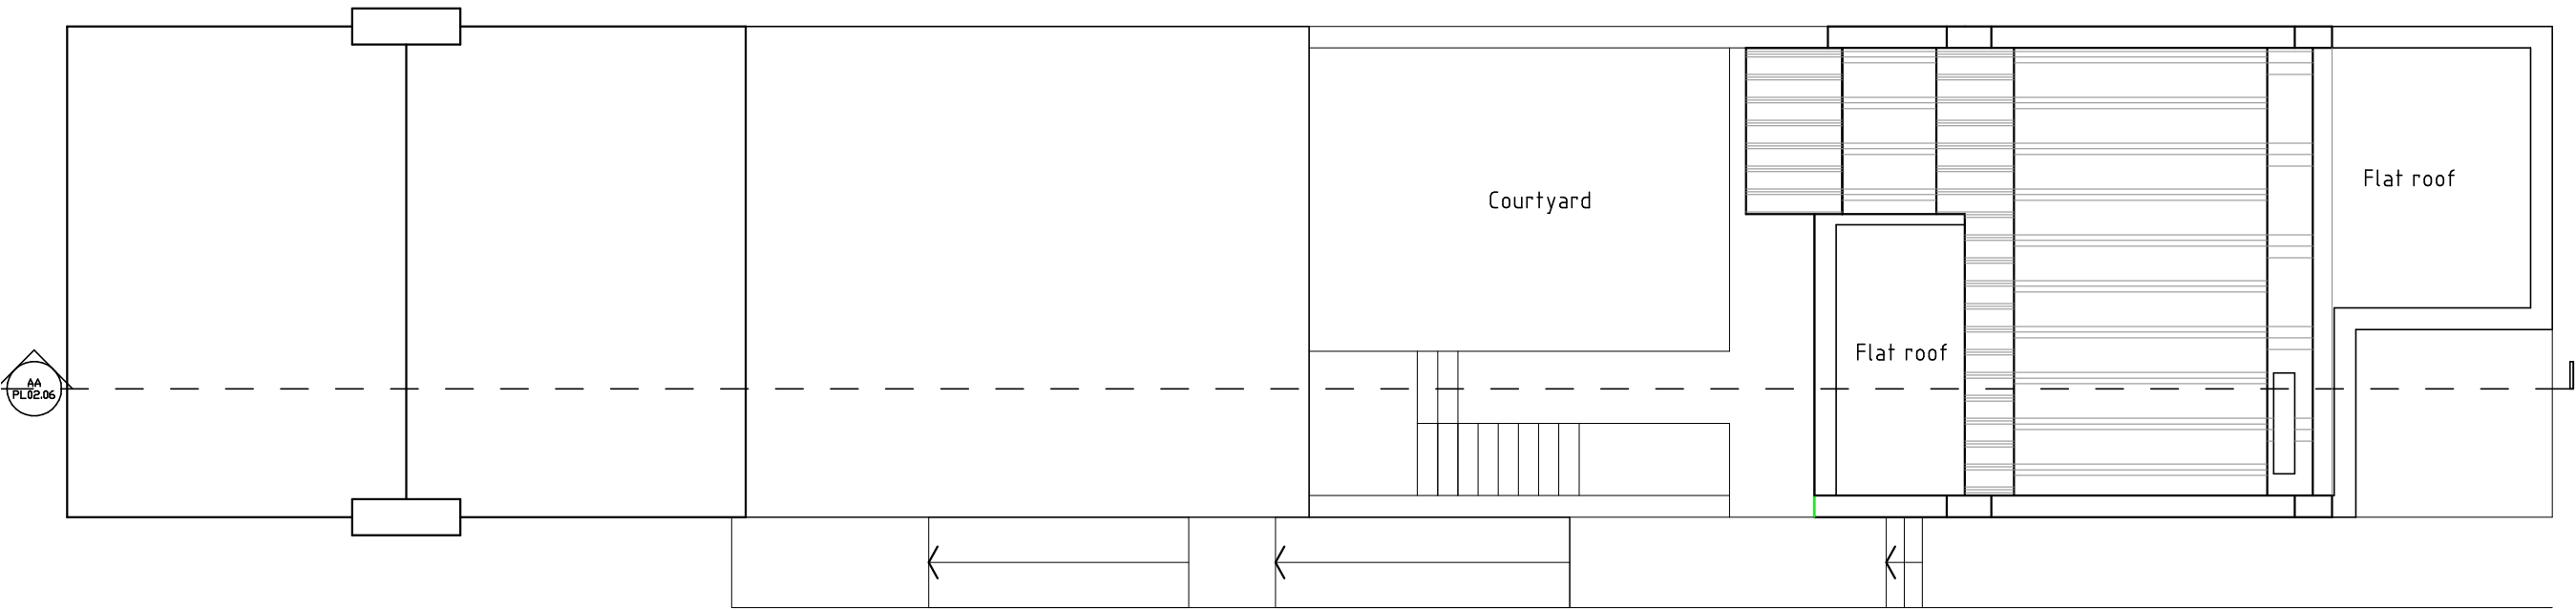

ROOF PLAN - PROPOSED

CLIENT
The Beer Barrel Ltd.

ARCHITECT

ice

ICE ARCHITECTS | 54-58 Tanner Street | SE1 3PH London | uk
telephone + 44 (0) 20 32150015
www.ice-architects.com | ice-london@ice-architects.com

KEYPLAN

NOTES:

A	30.11.2020	Label Revision
-	30.10.2020	First Issue
NO.	DATE	ISSUE

REVISIONS

PROJECT

47 Joel Street
Northwood HA6 1NZ

DRAWING TITLE
PROPOSED ROOF PLAN

DATE	DRAWING NO.	REVISION
30.10.2020		
SCALE		
1/100 @ A3		
ICE JOB NO.		
19.247		
CAD FILE NAME		
PL ROOF AND BLOCK		